




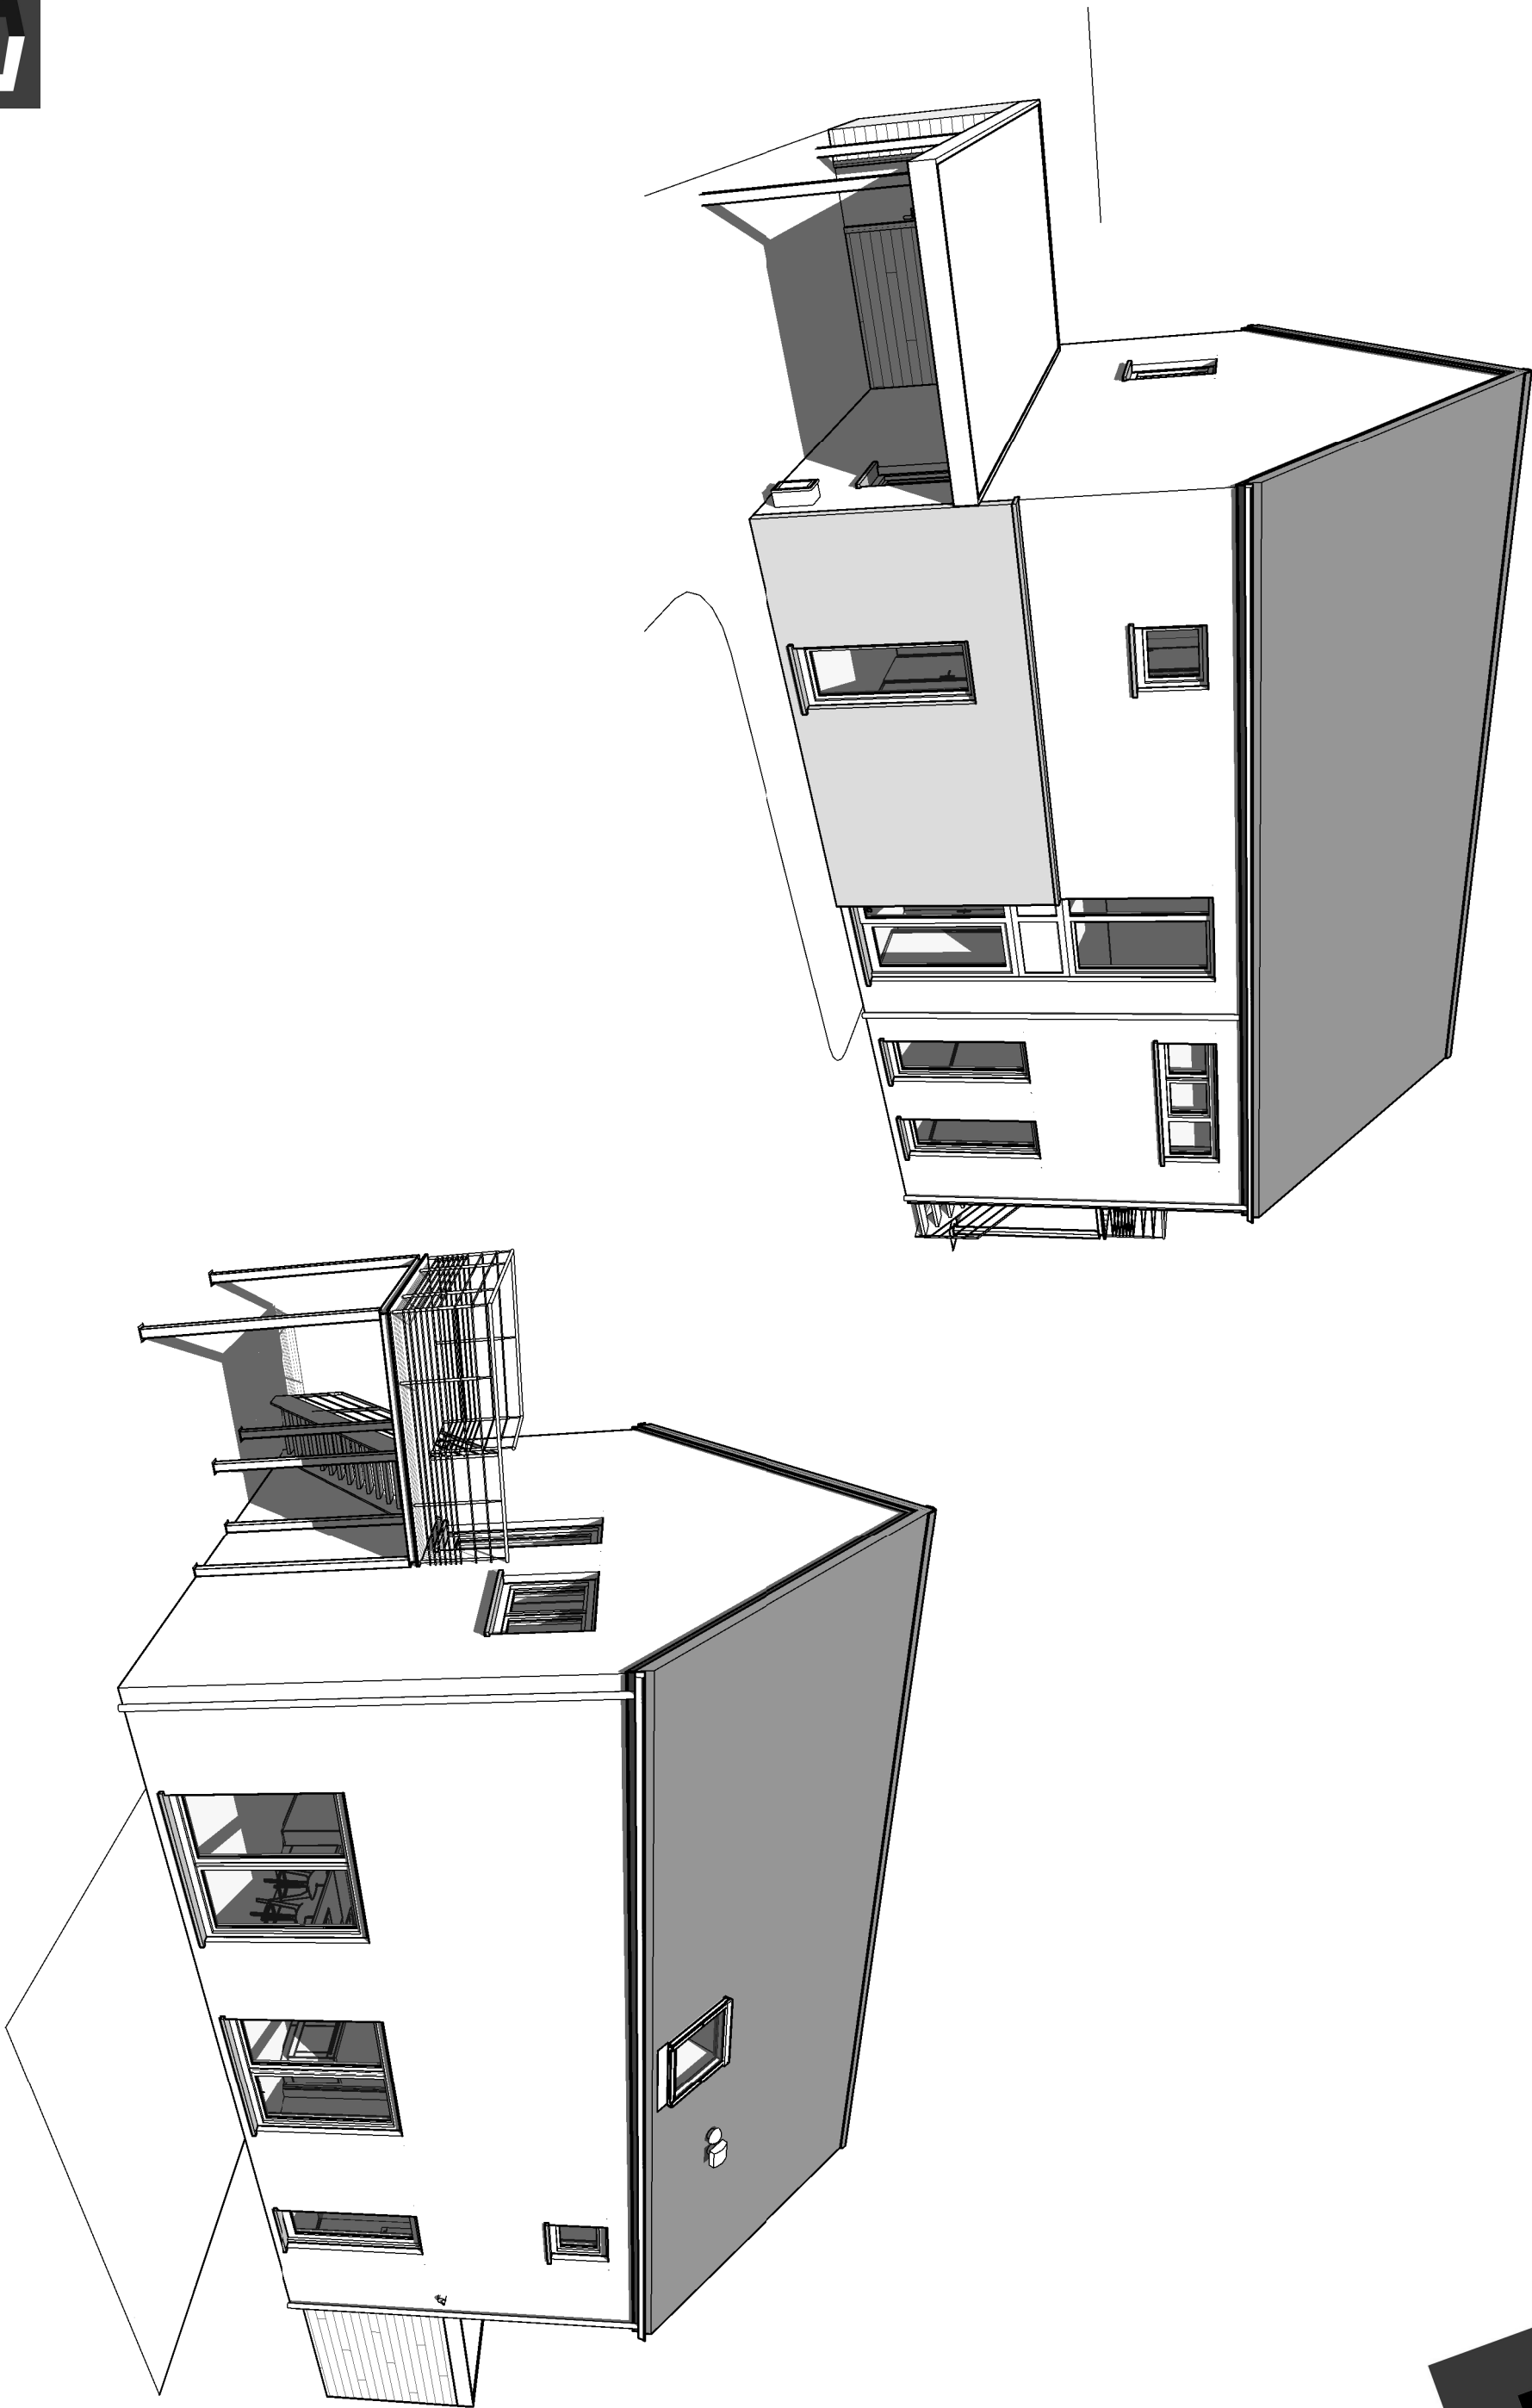


Date :	06/05/2021	Echelle :

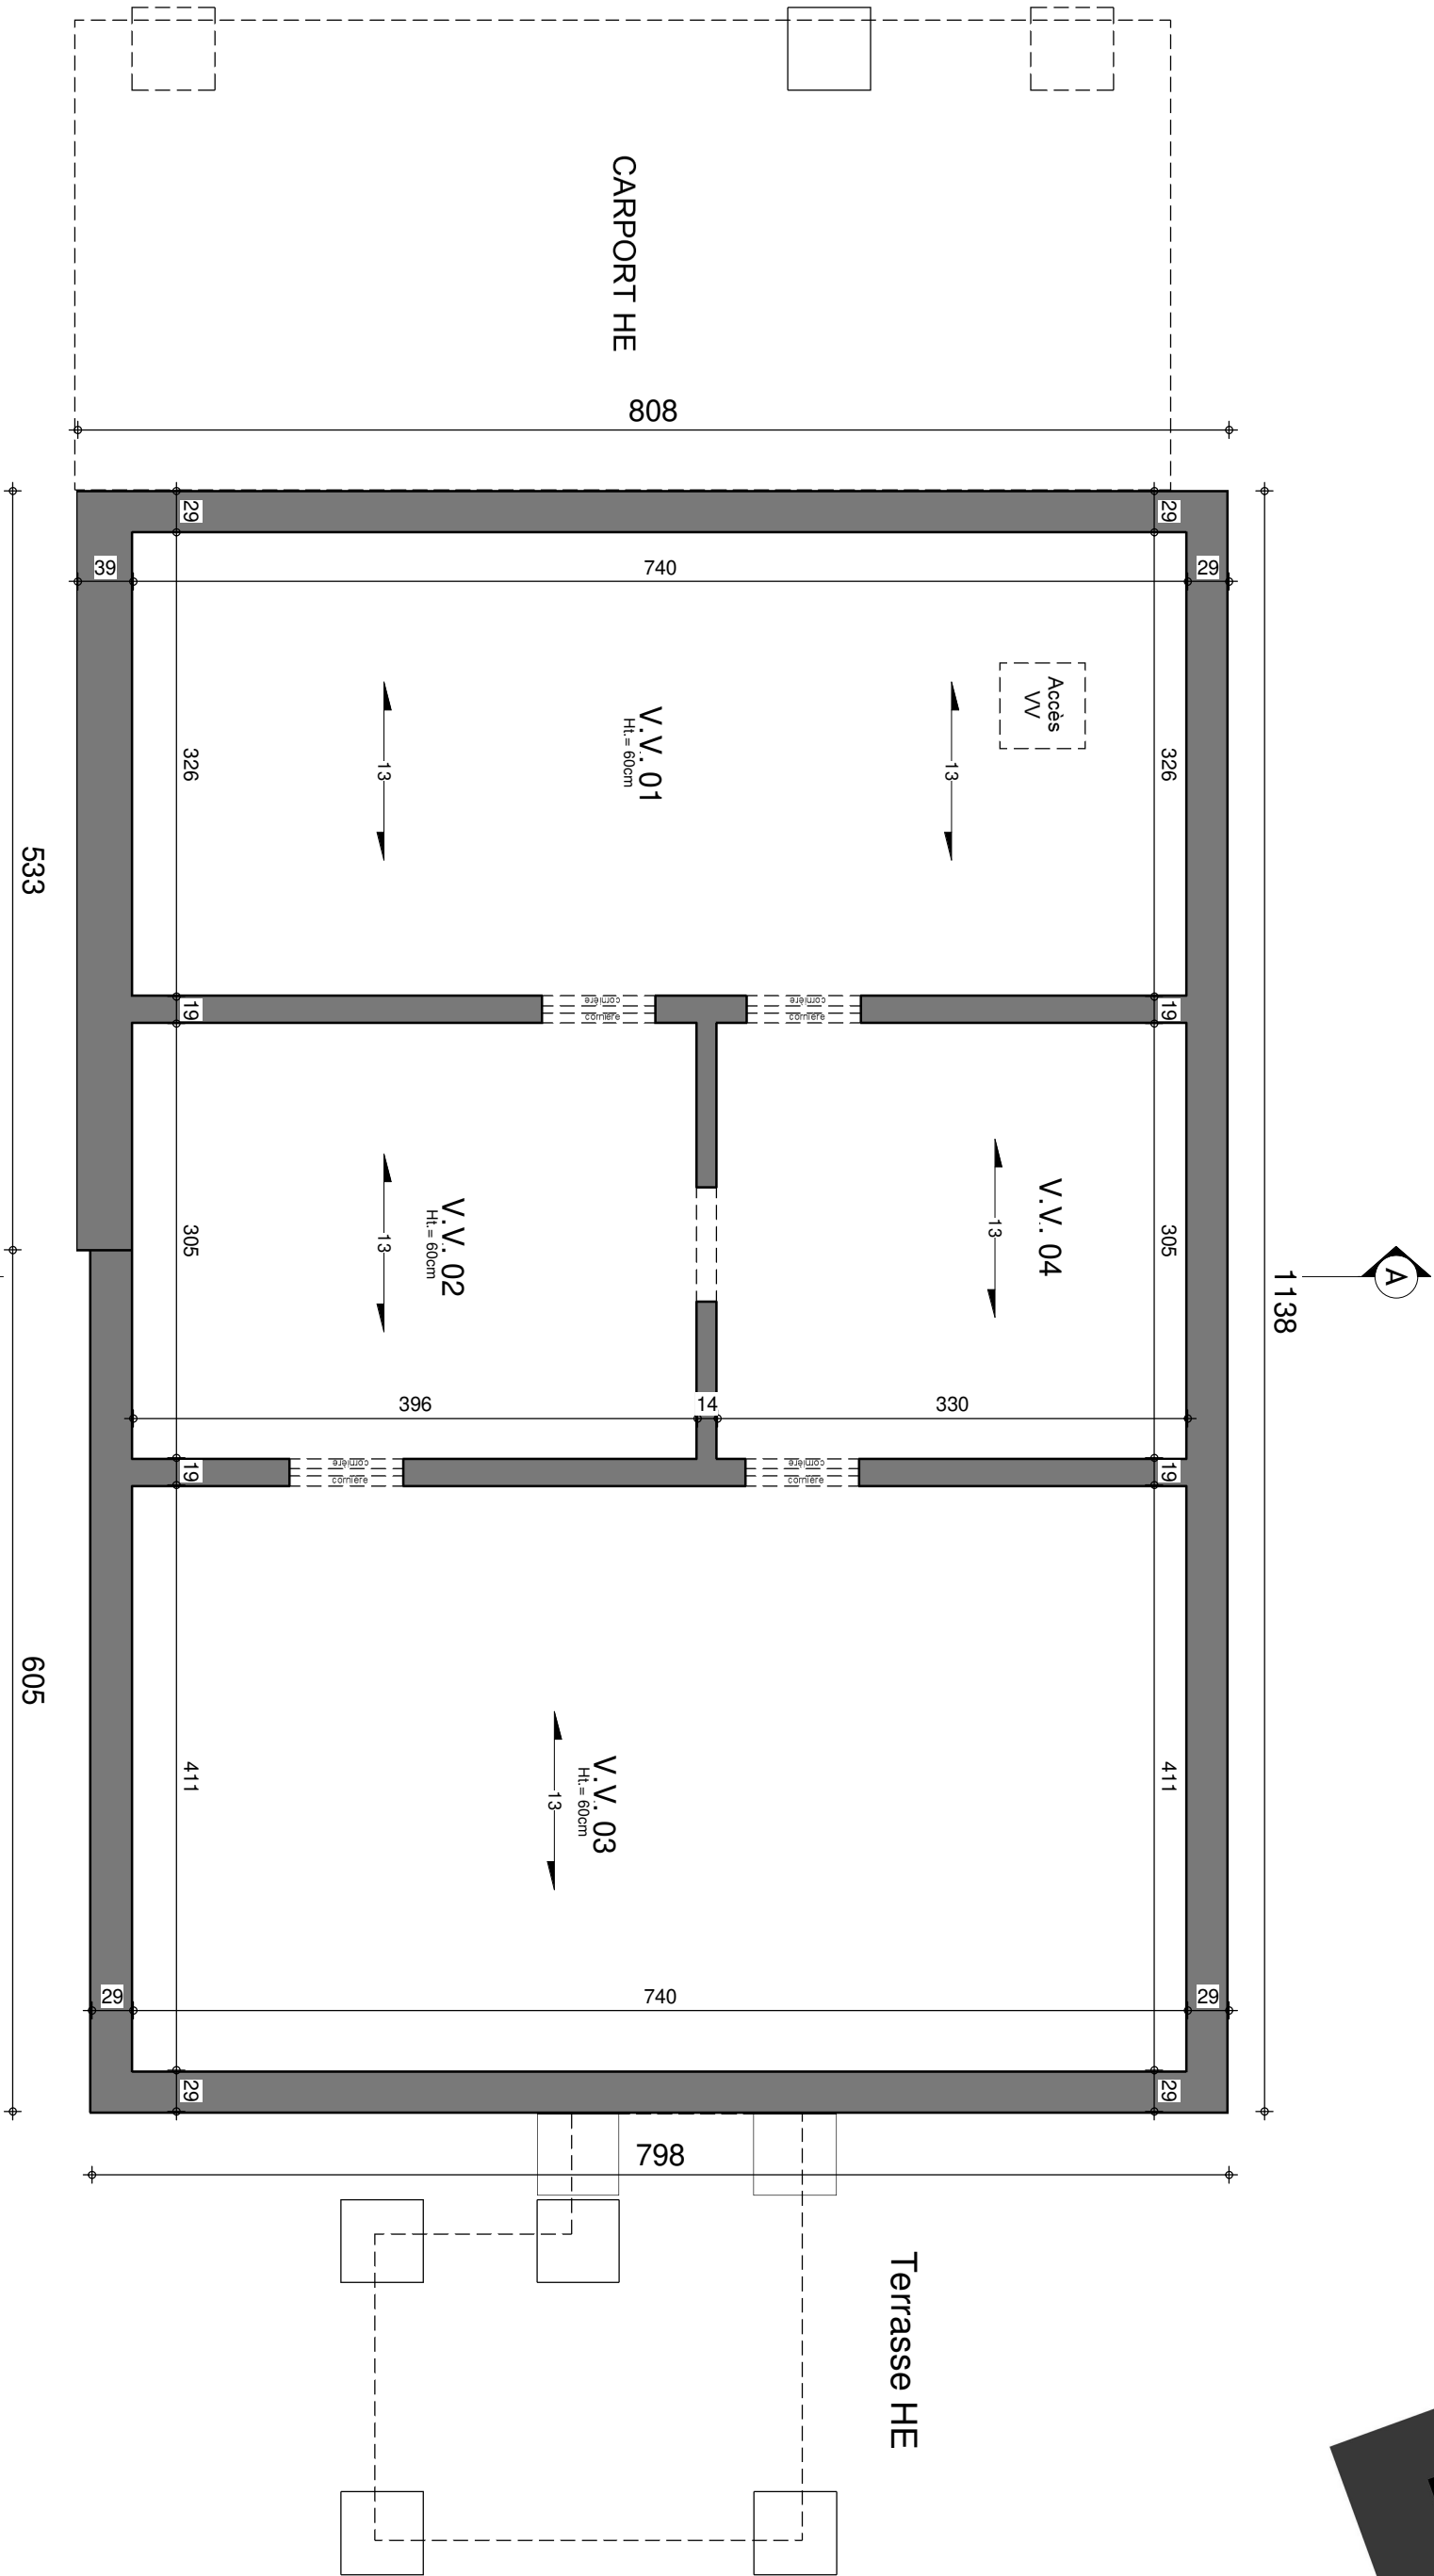


SOUS-SOL

Date :	06/05/2021	Echelle :
		1/50

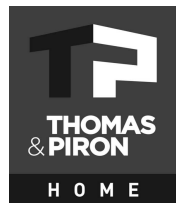
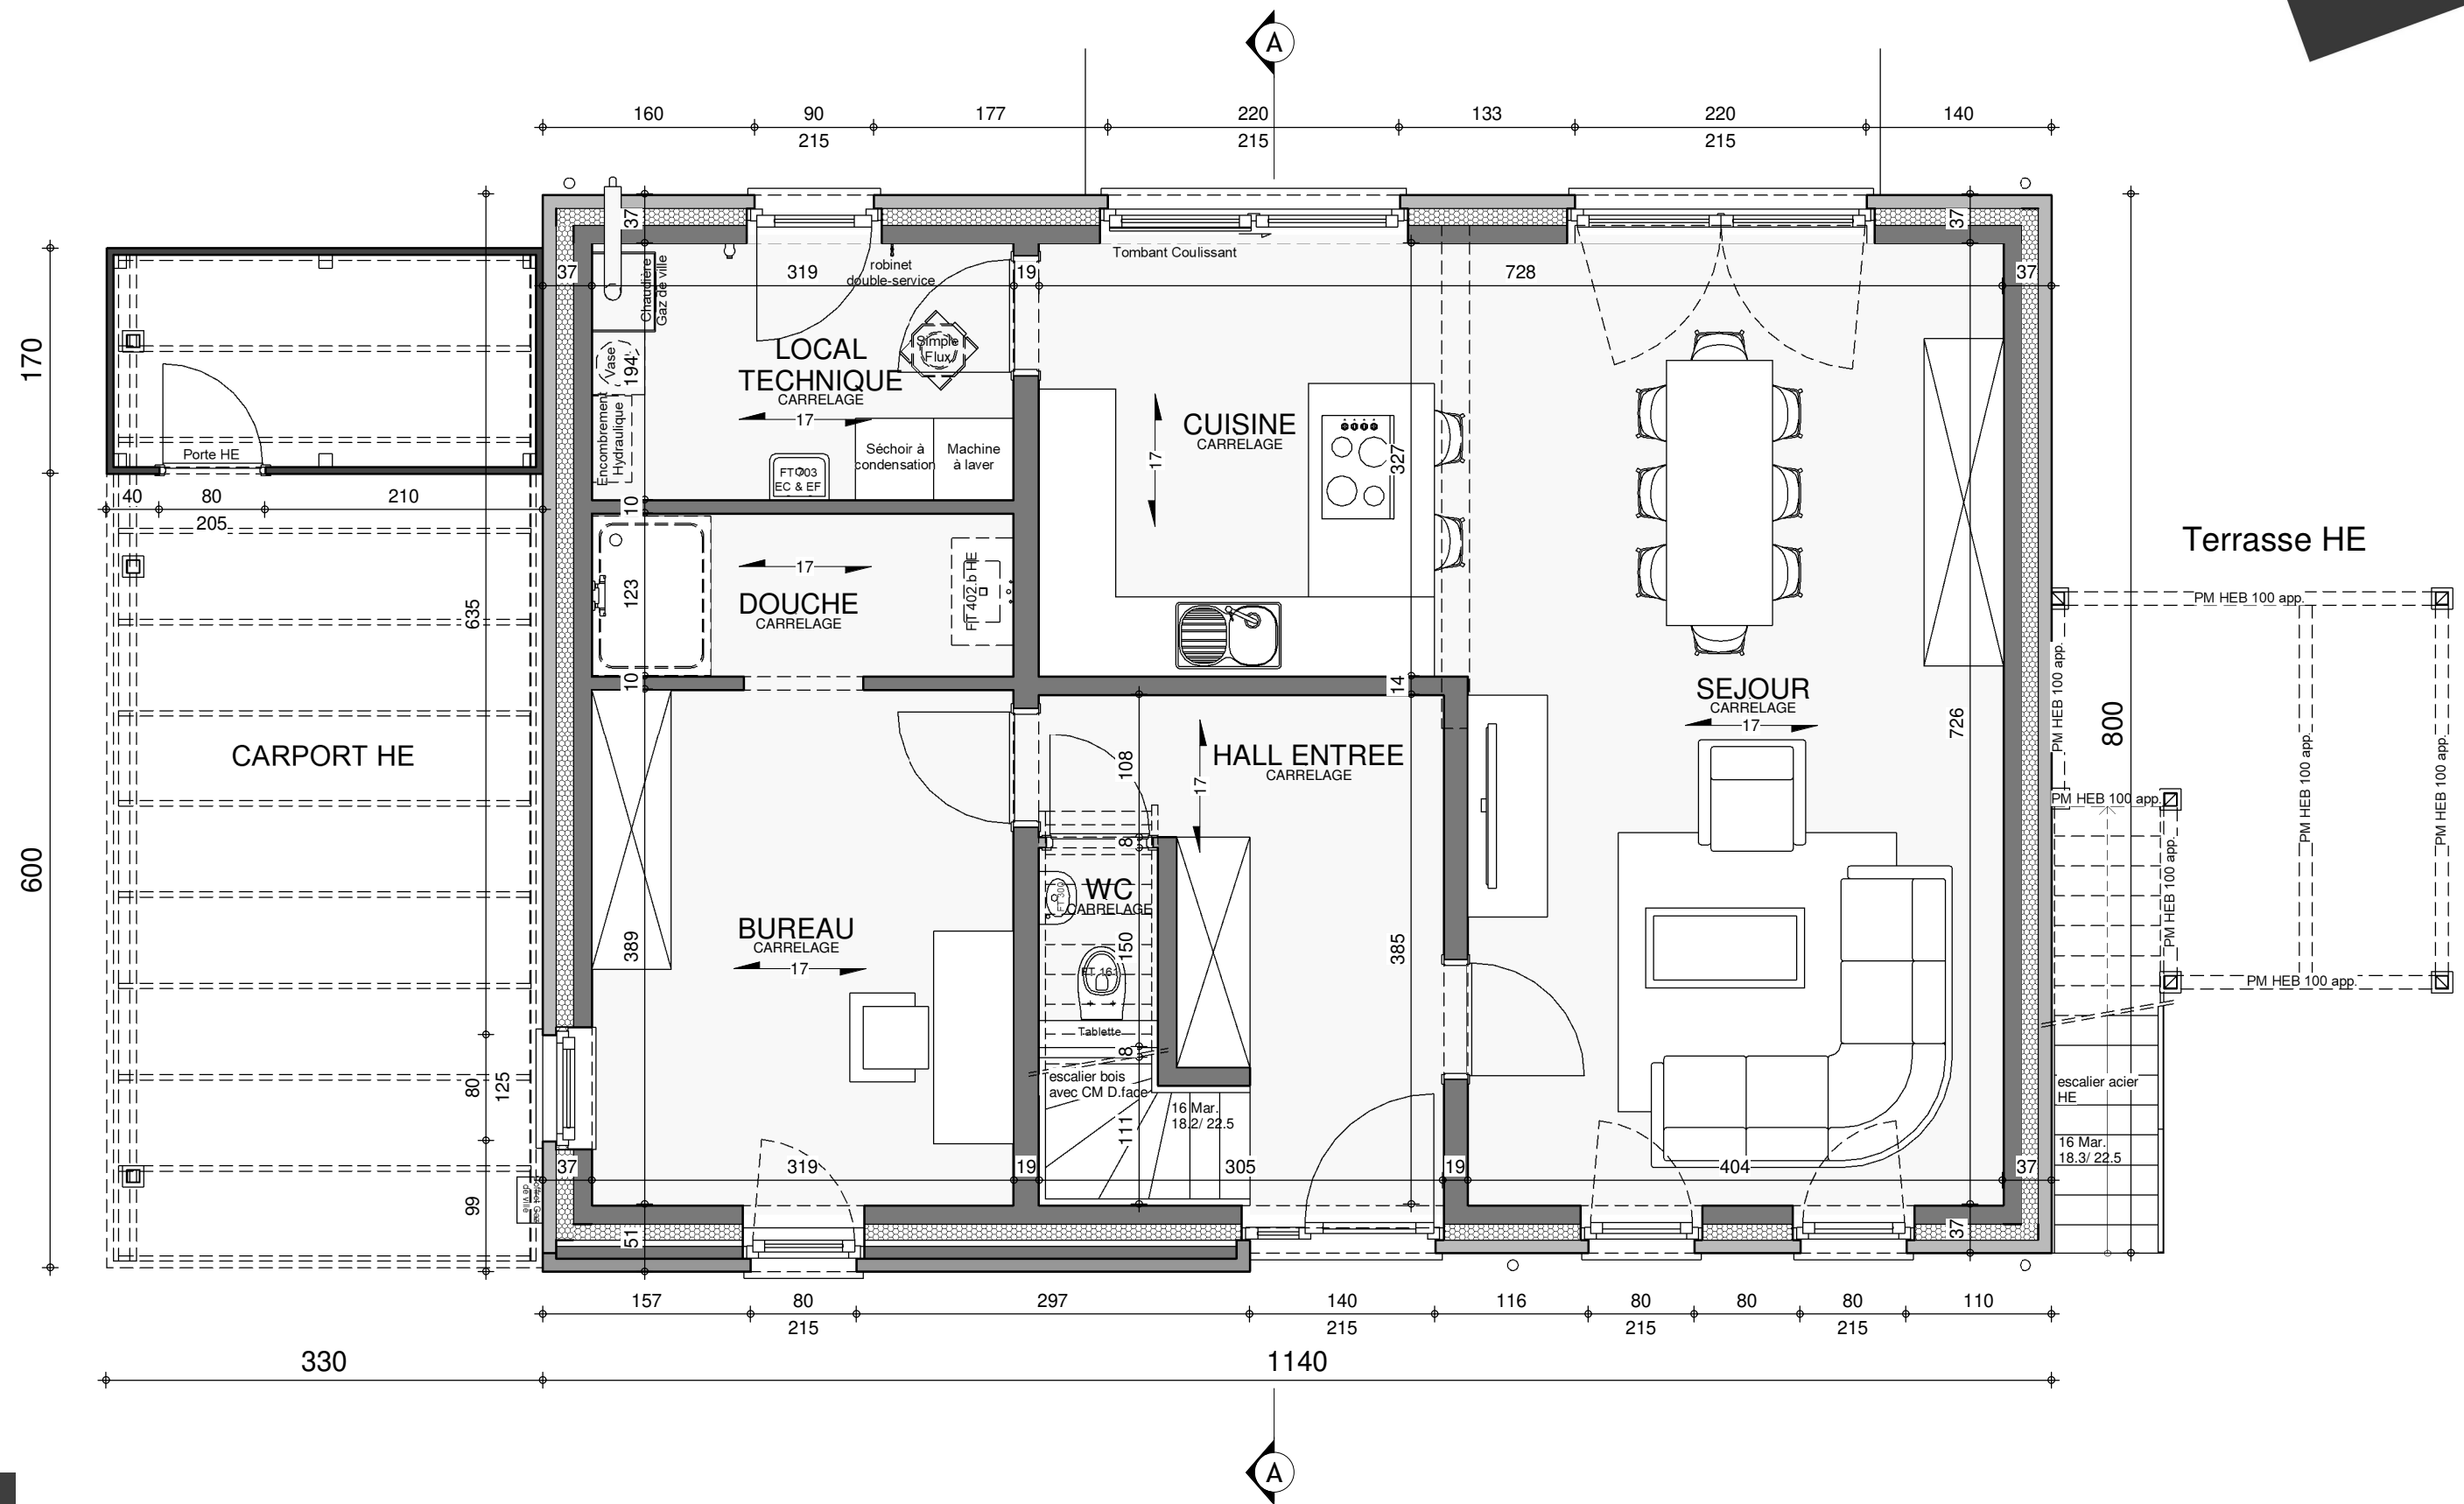


REZ-DE-CHAUSSEE

Date :	06/05/2021	Echelle :	1/50
--------	------------	-----------	------

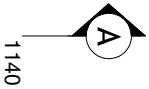

1140

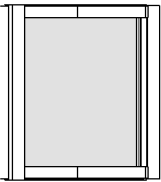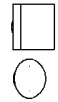

37

1066

37

GRENIER
OSB
Ht = 240cm
Sp: 4.137m² - St: 8.04m²

Escalier Escamotable
72/142

199

6

390

6


199

800

GRENIER




COUPE AA

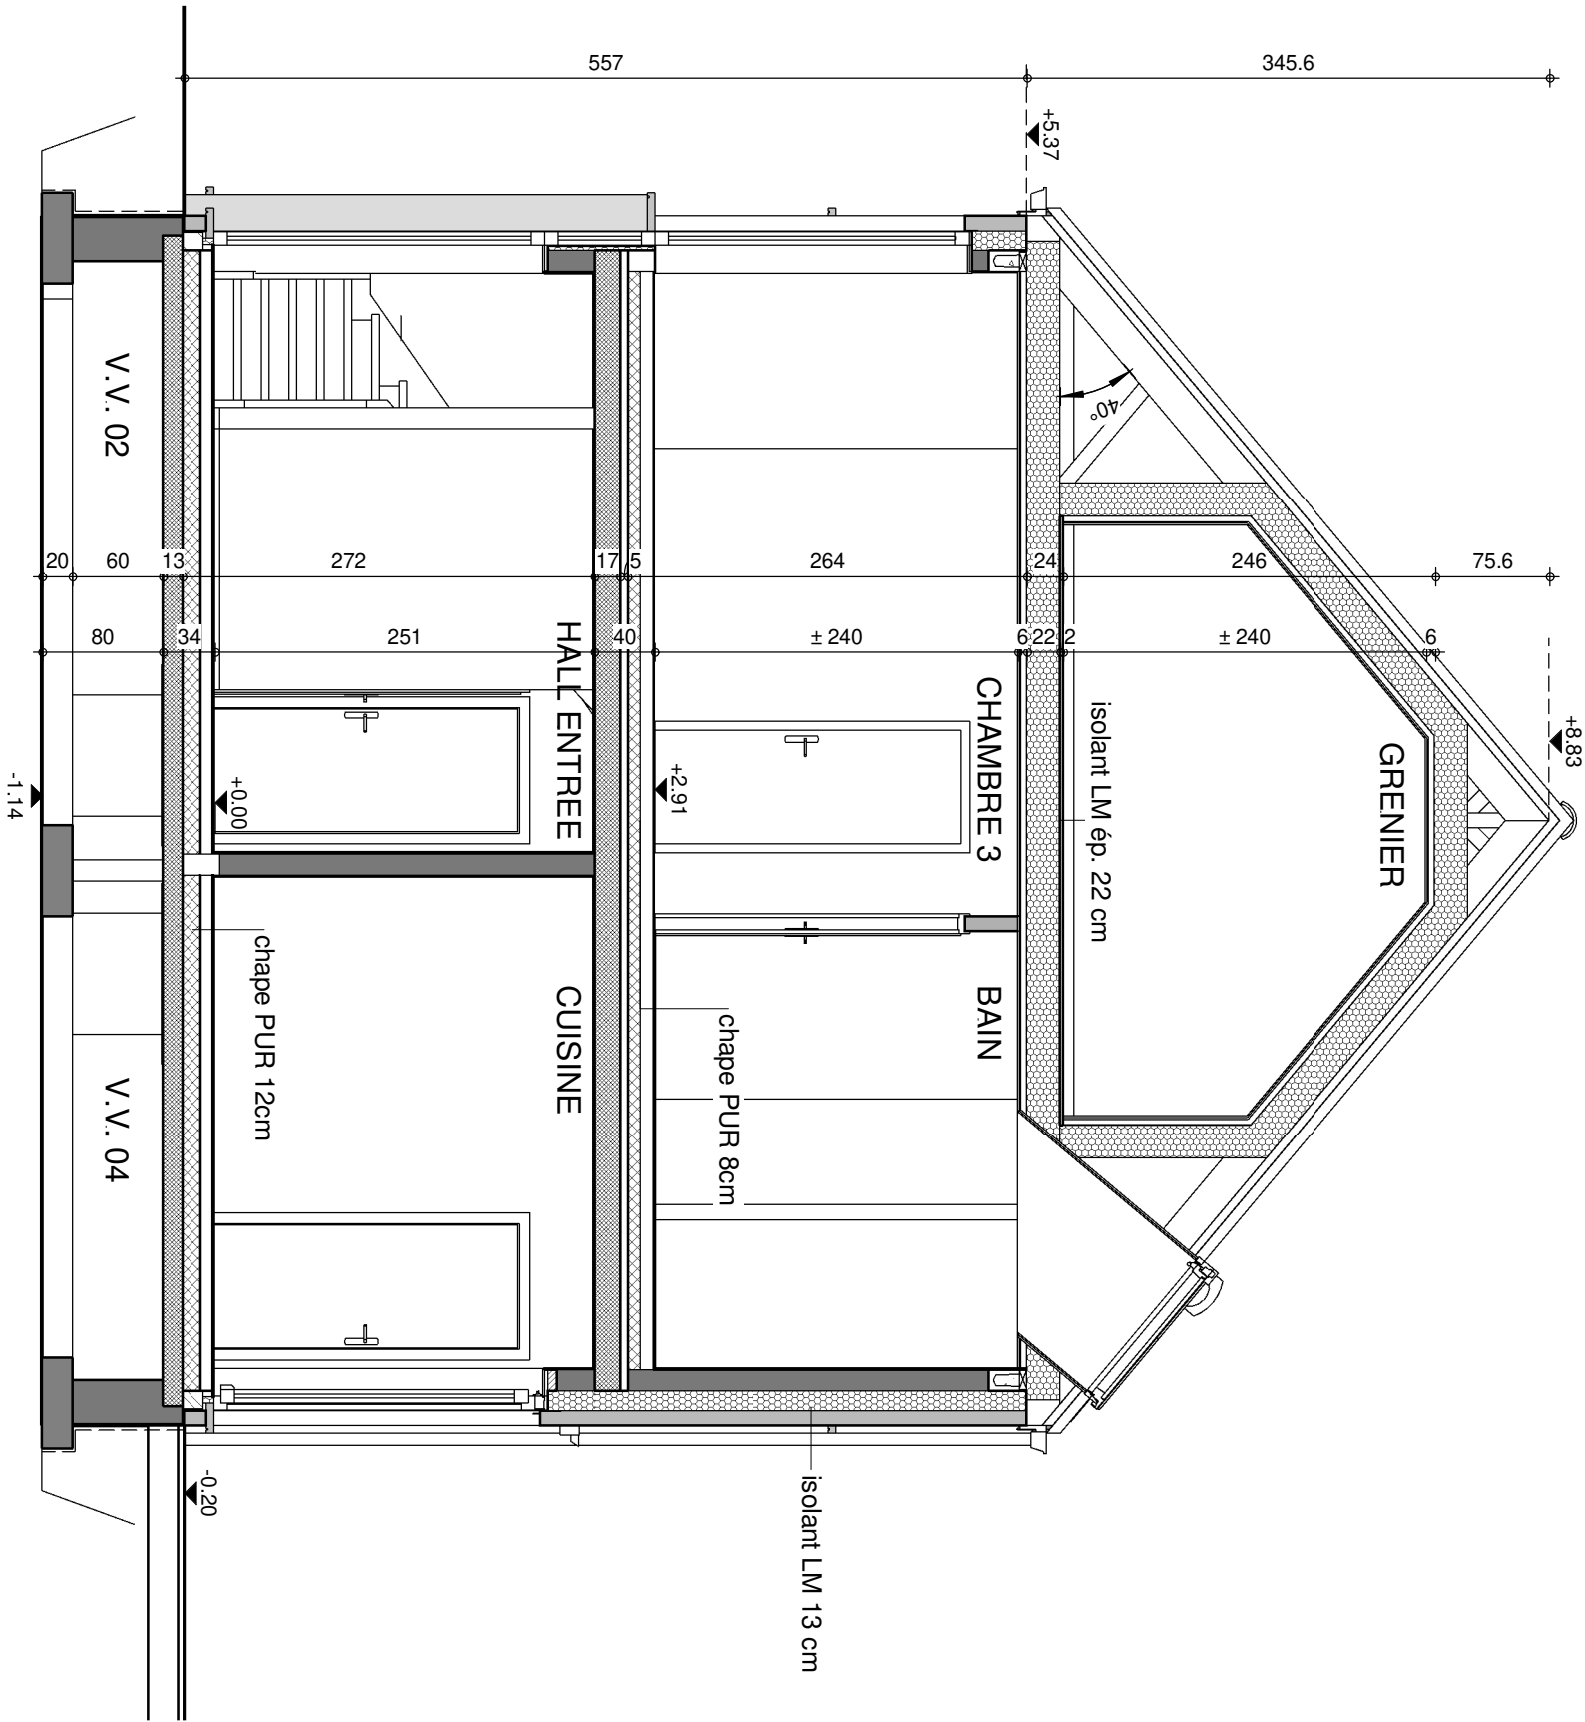


Date :	06/05/2021	Echelle :	1/50
--------	------------	-----------	------

FACADE AVANT

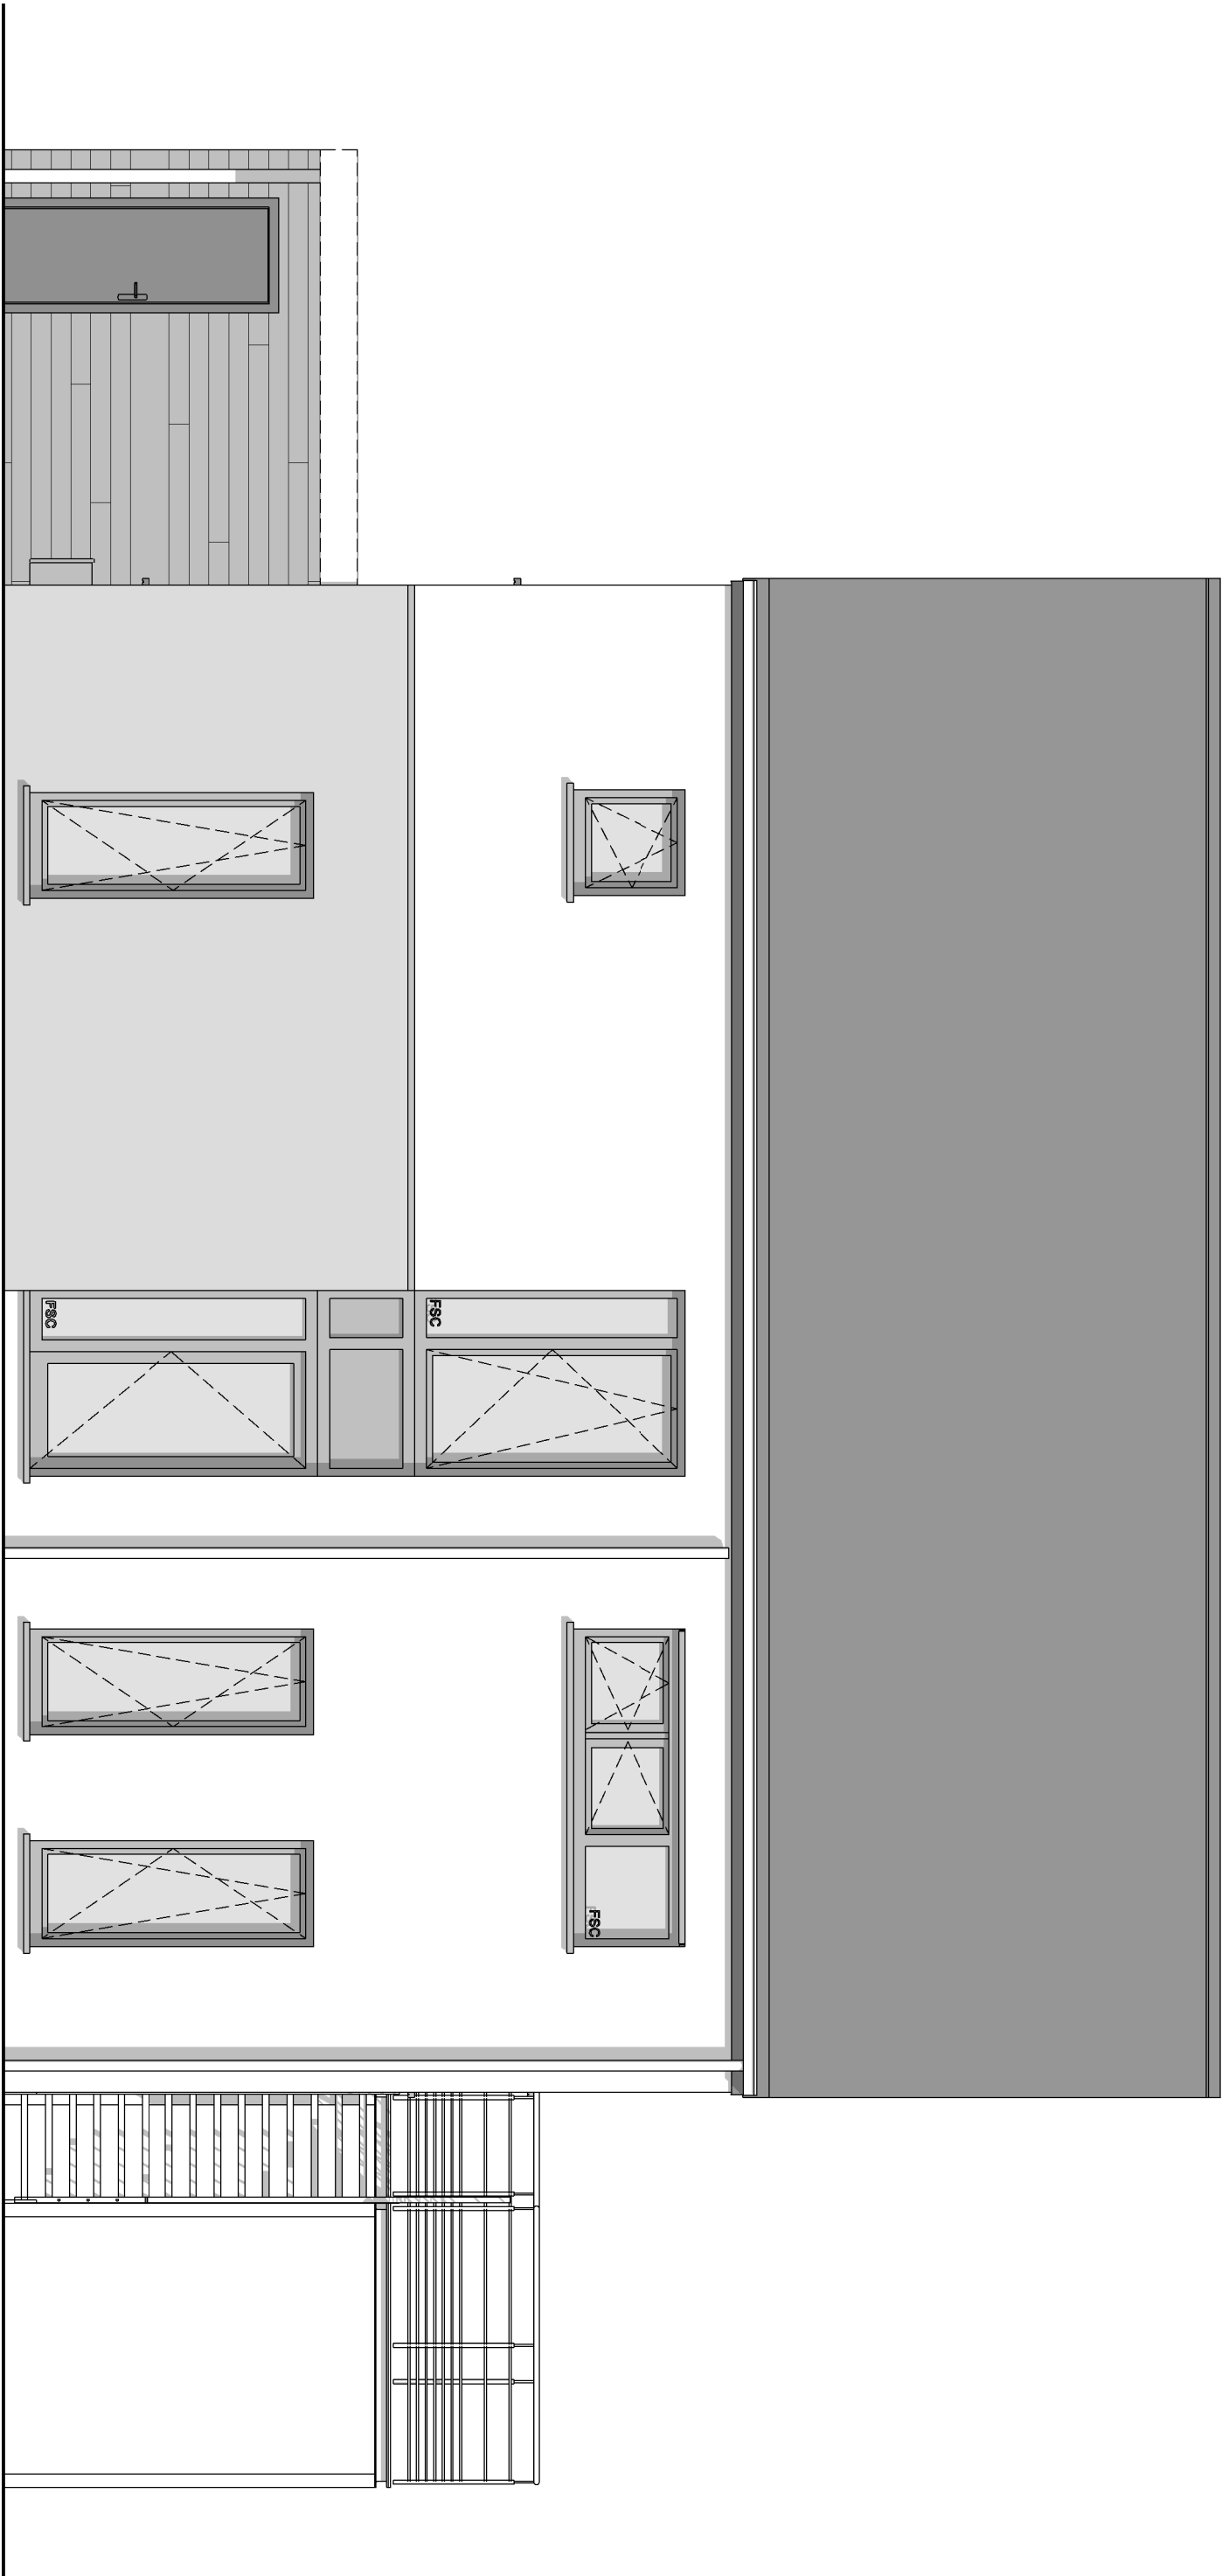

Date :	06/05/2021	Echelle :	1/50
--------	------------	-----------	------

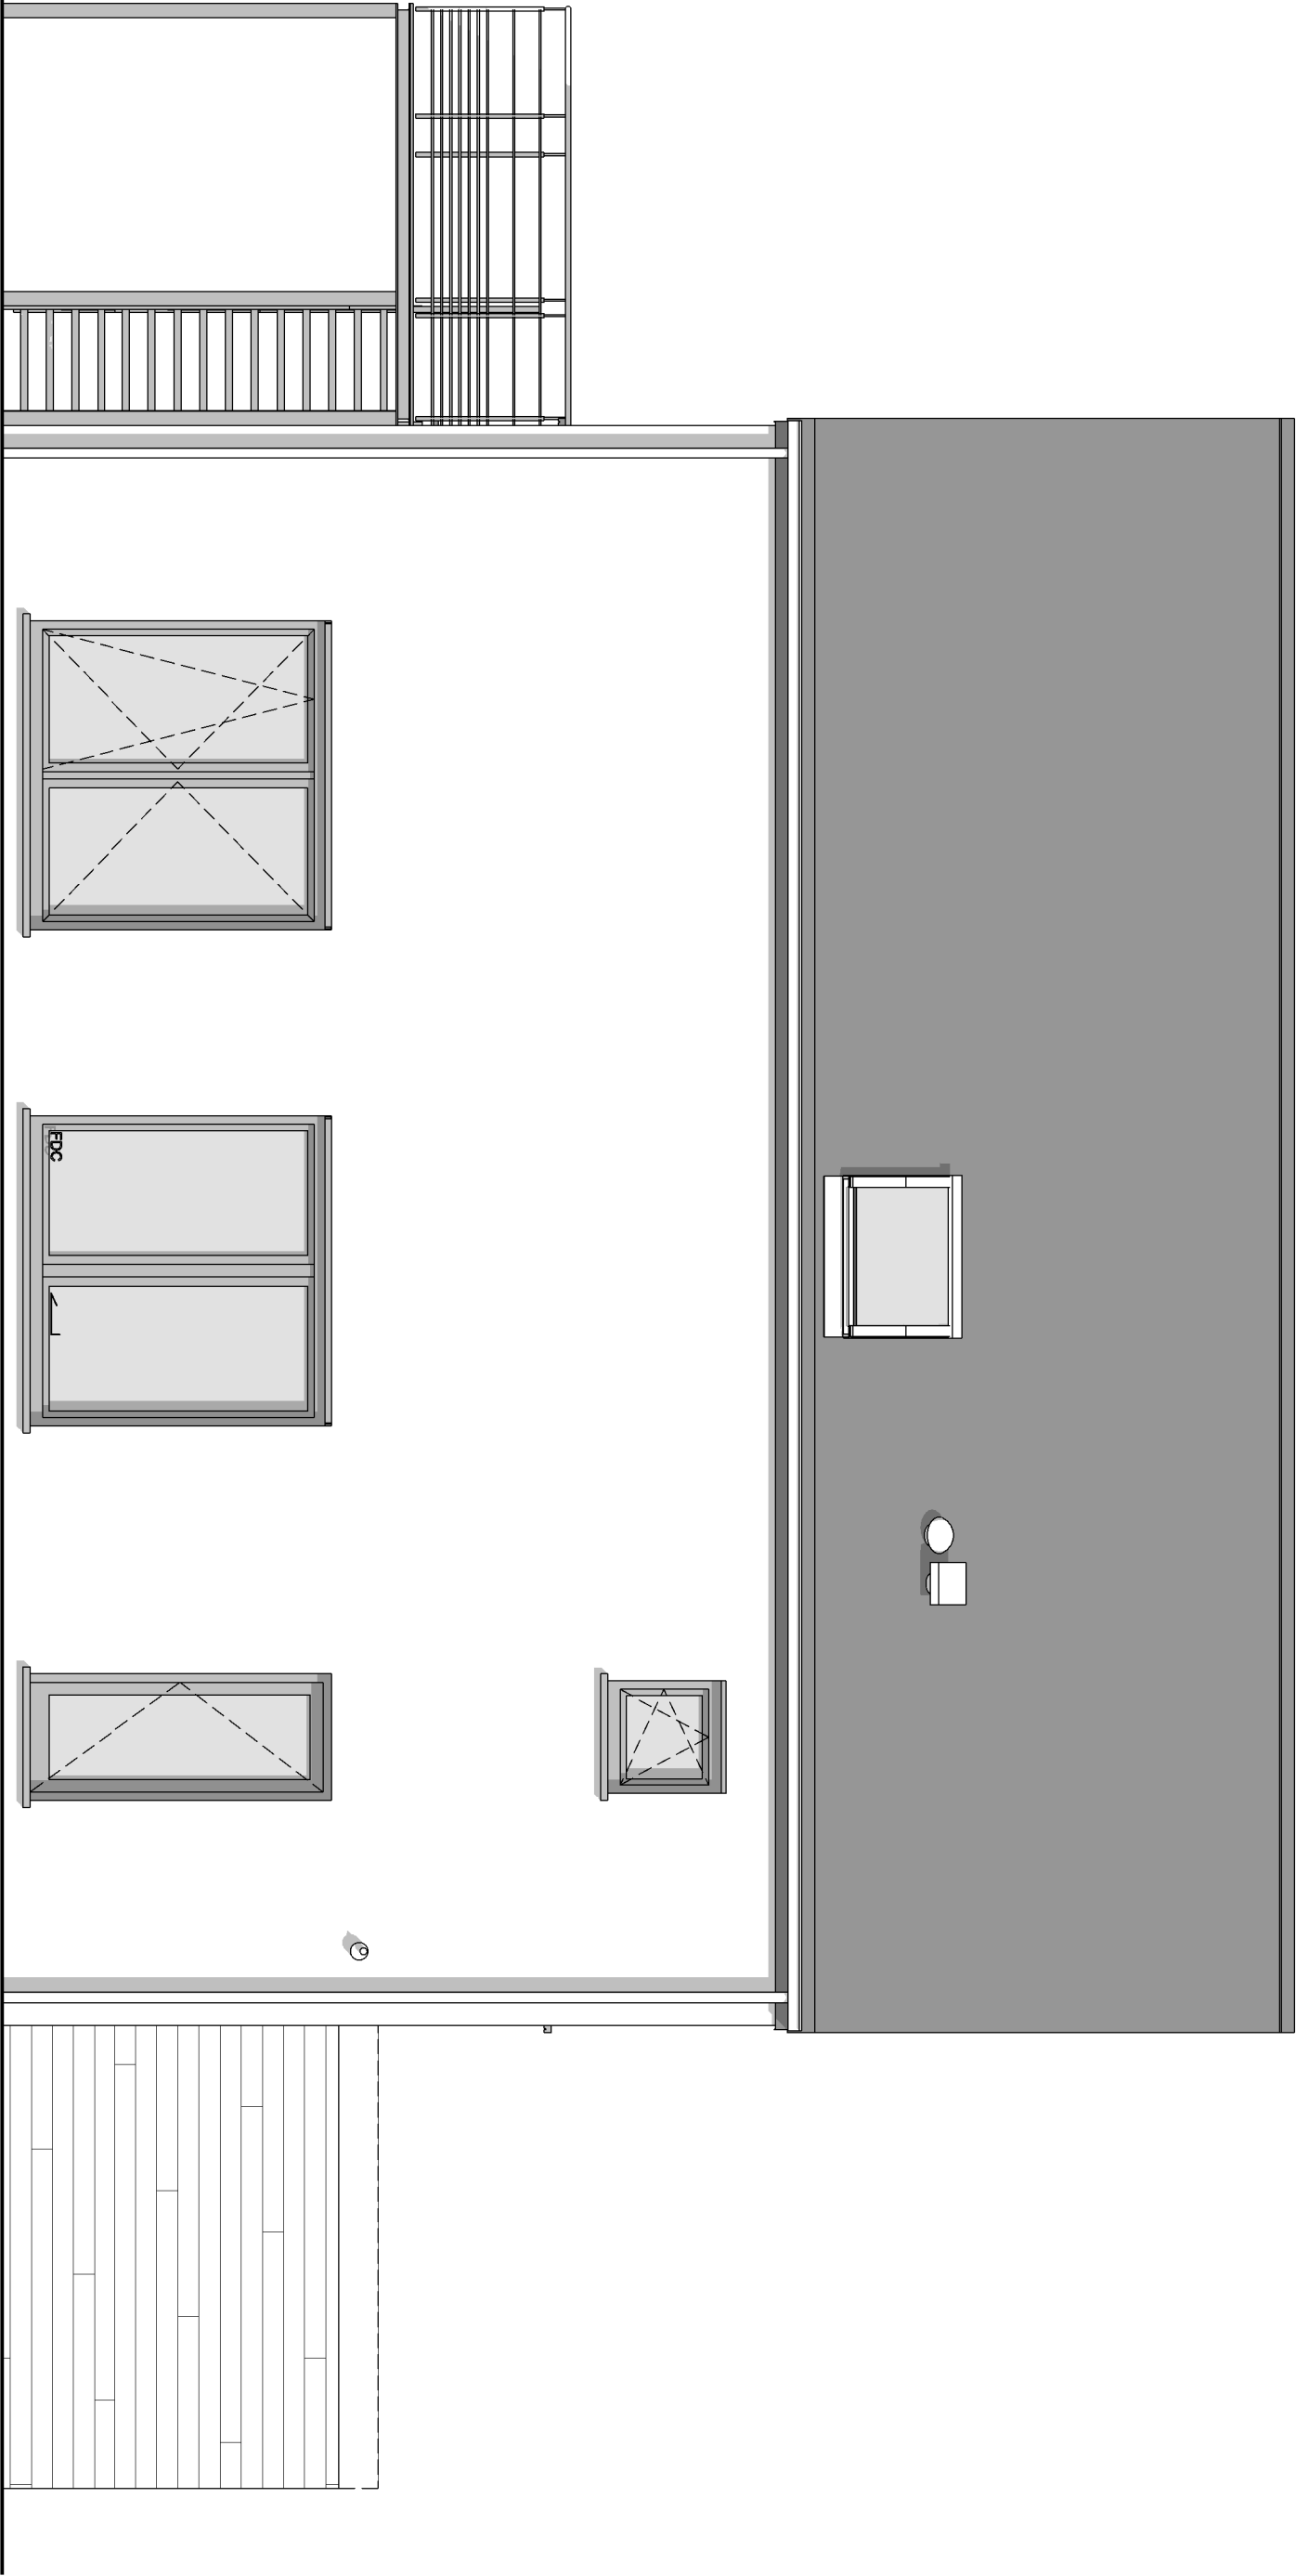


FACADE ARRIERE




Date :	06/05/2021	Echelle :	1/50
--------	------------	-----------	------

PIGNON DROIT

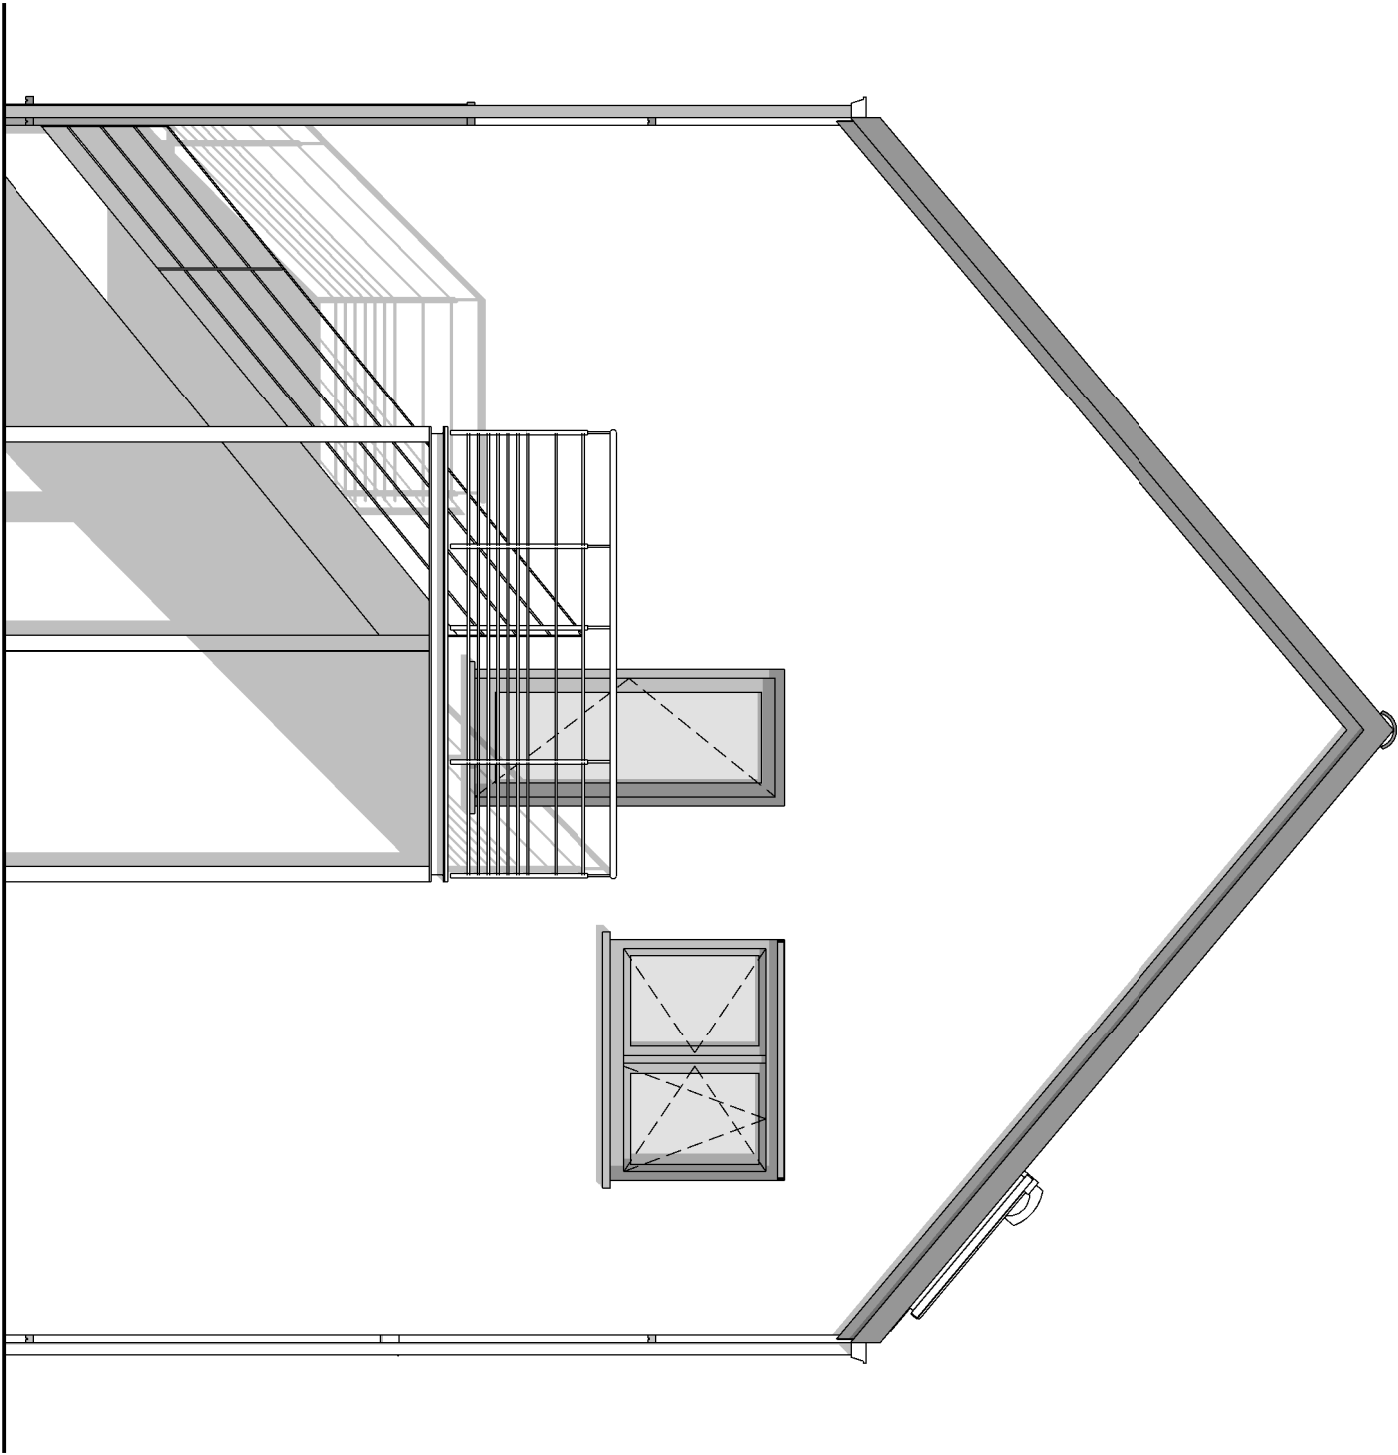

Date :	06/05/2021	Echelle :	1/50
--------	------------	-----------	------

PIGNON GAUCHE

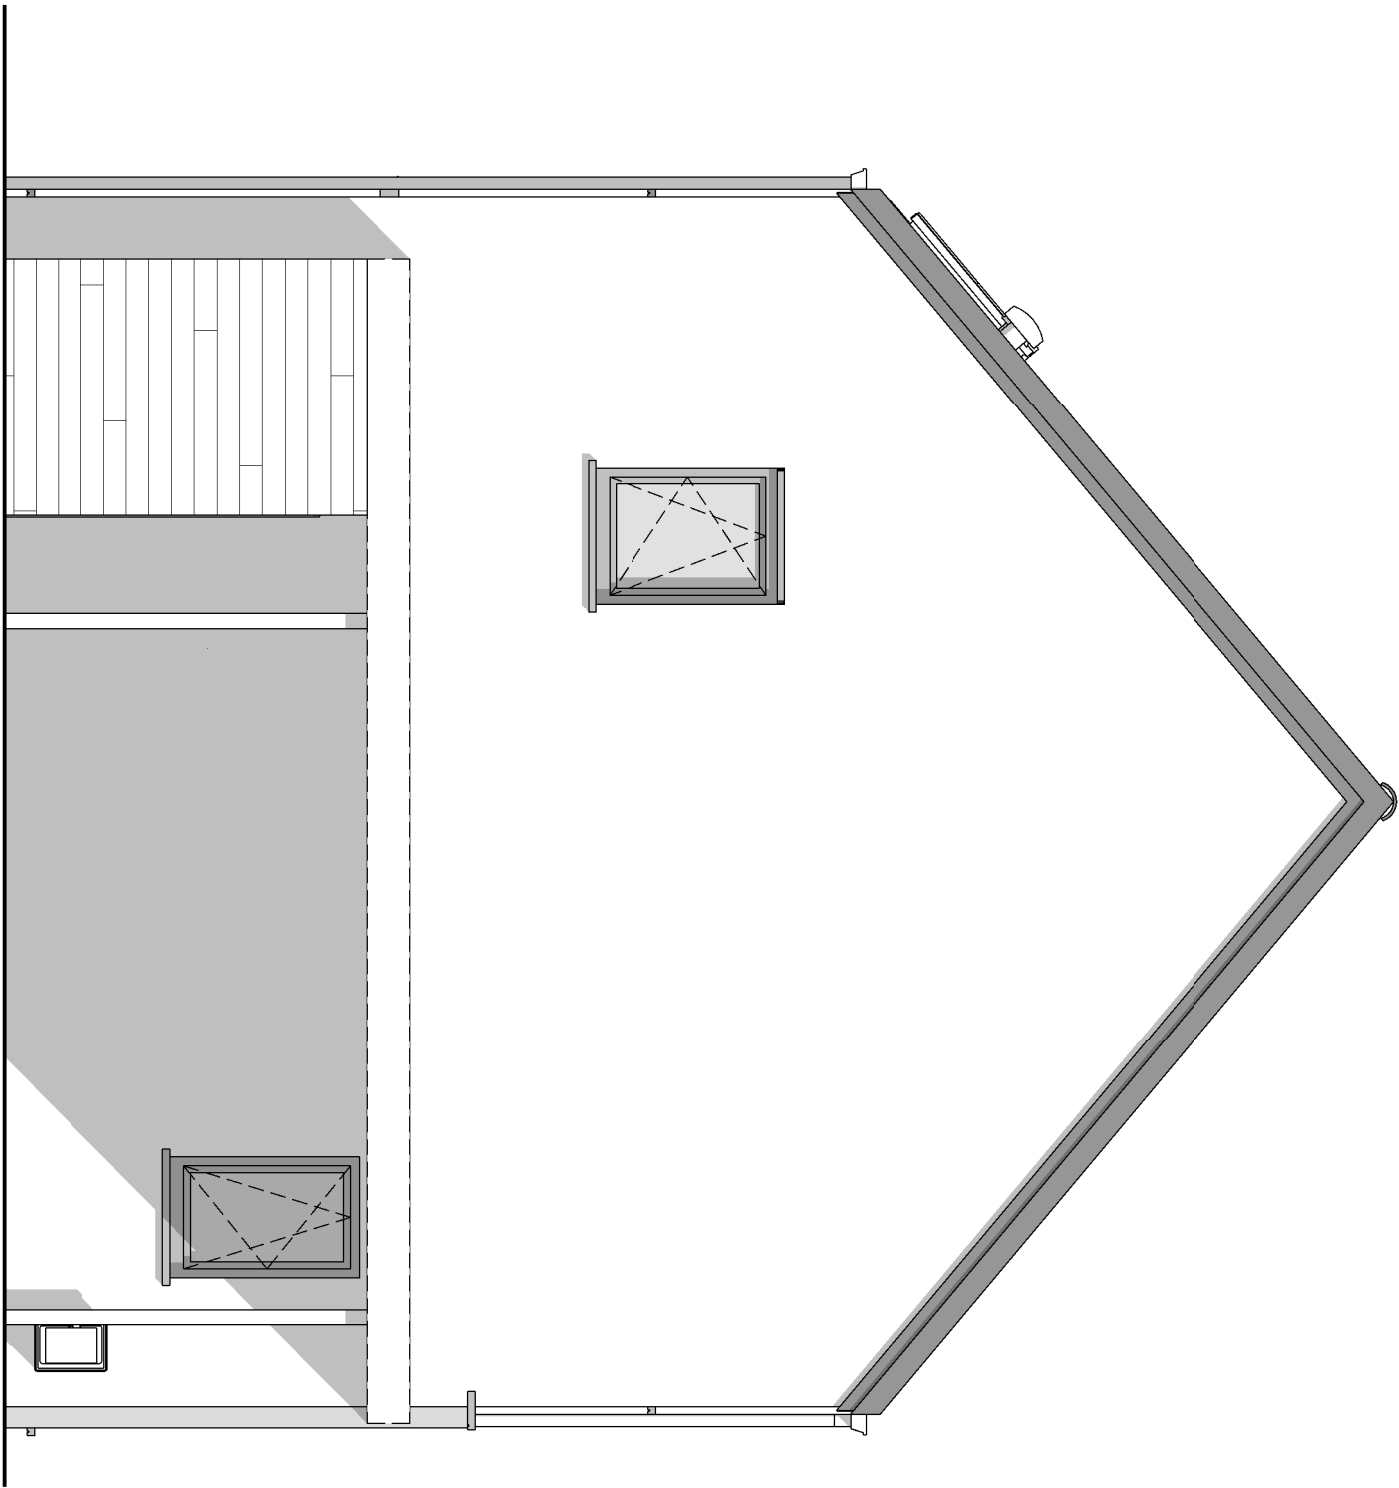

Date :	06/05/2021	Echelle :	1/50