

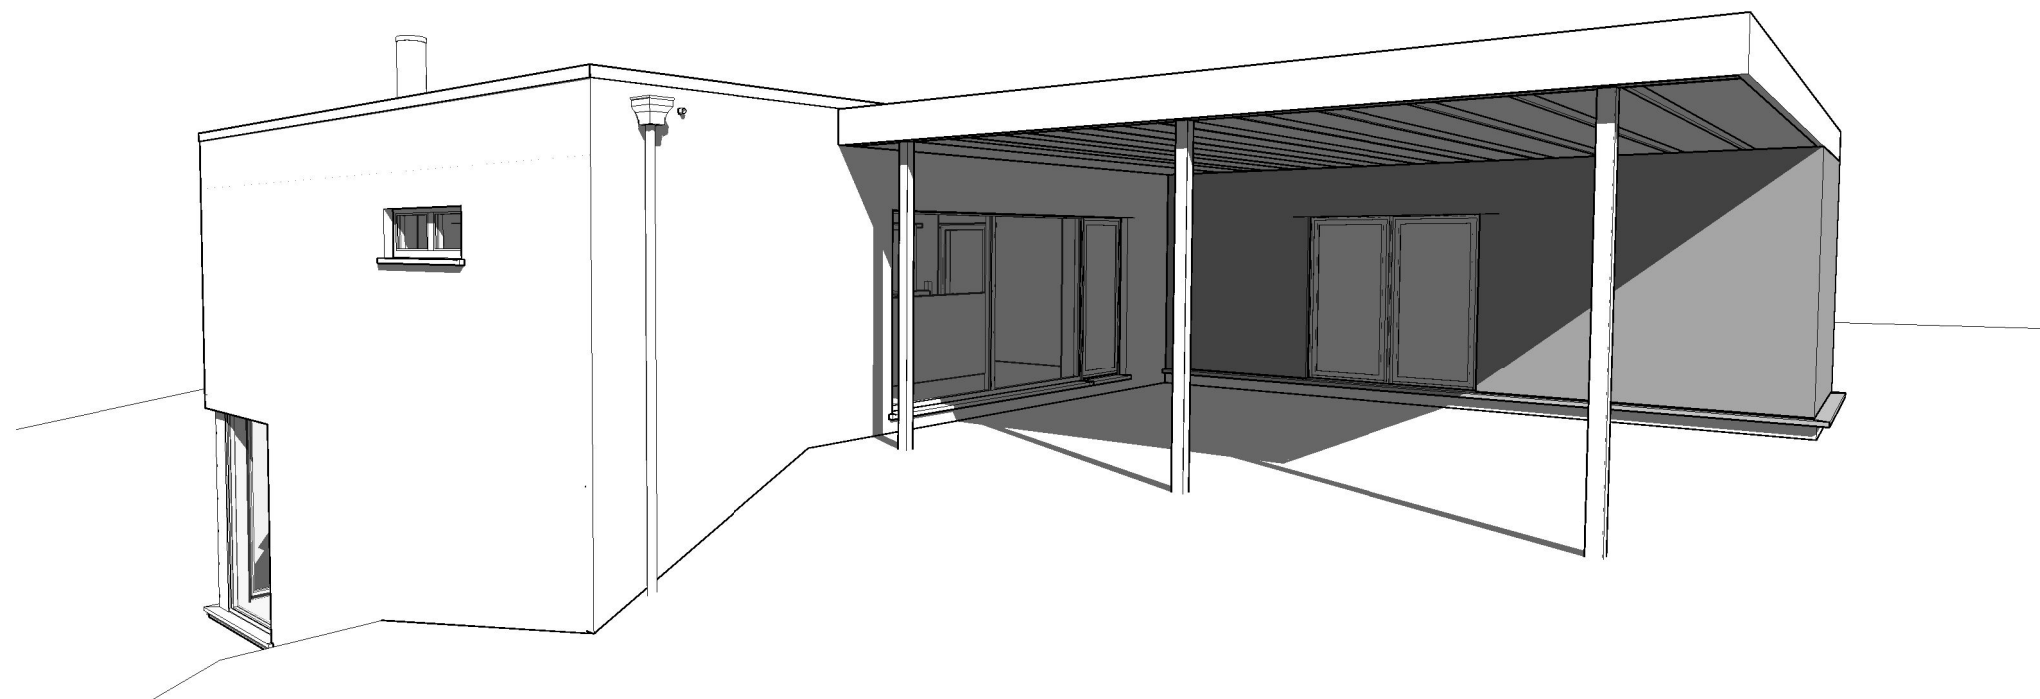
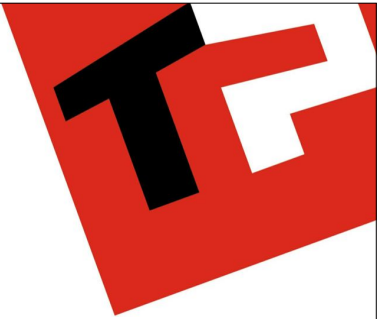
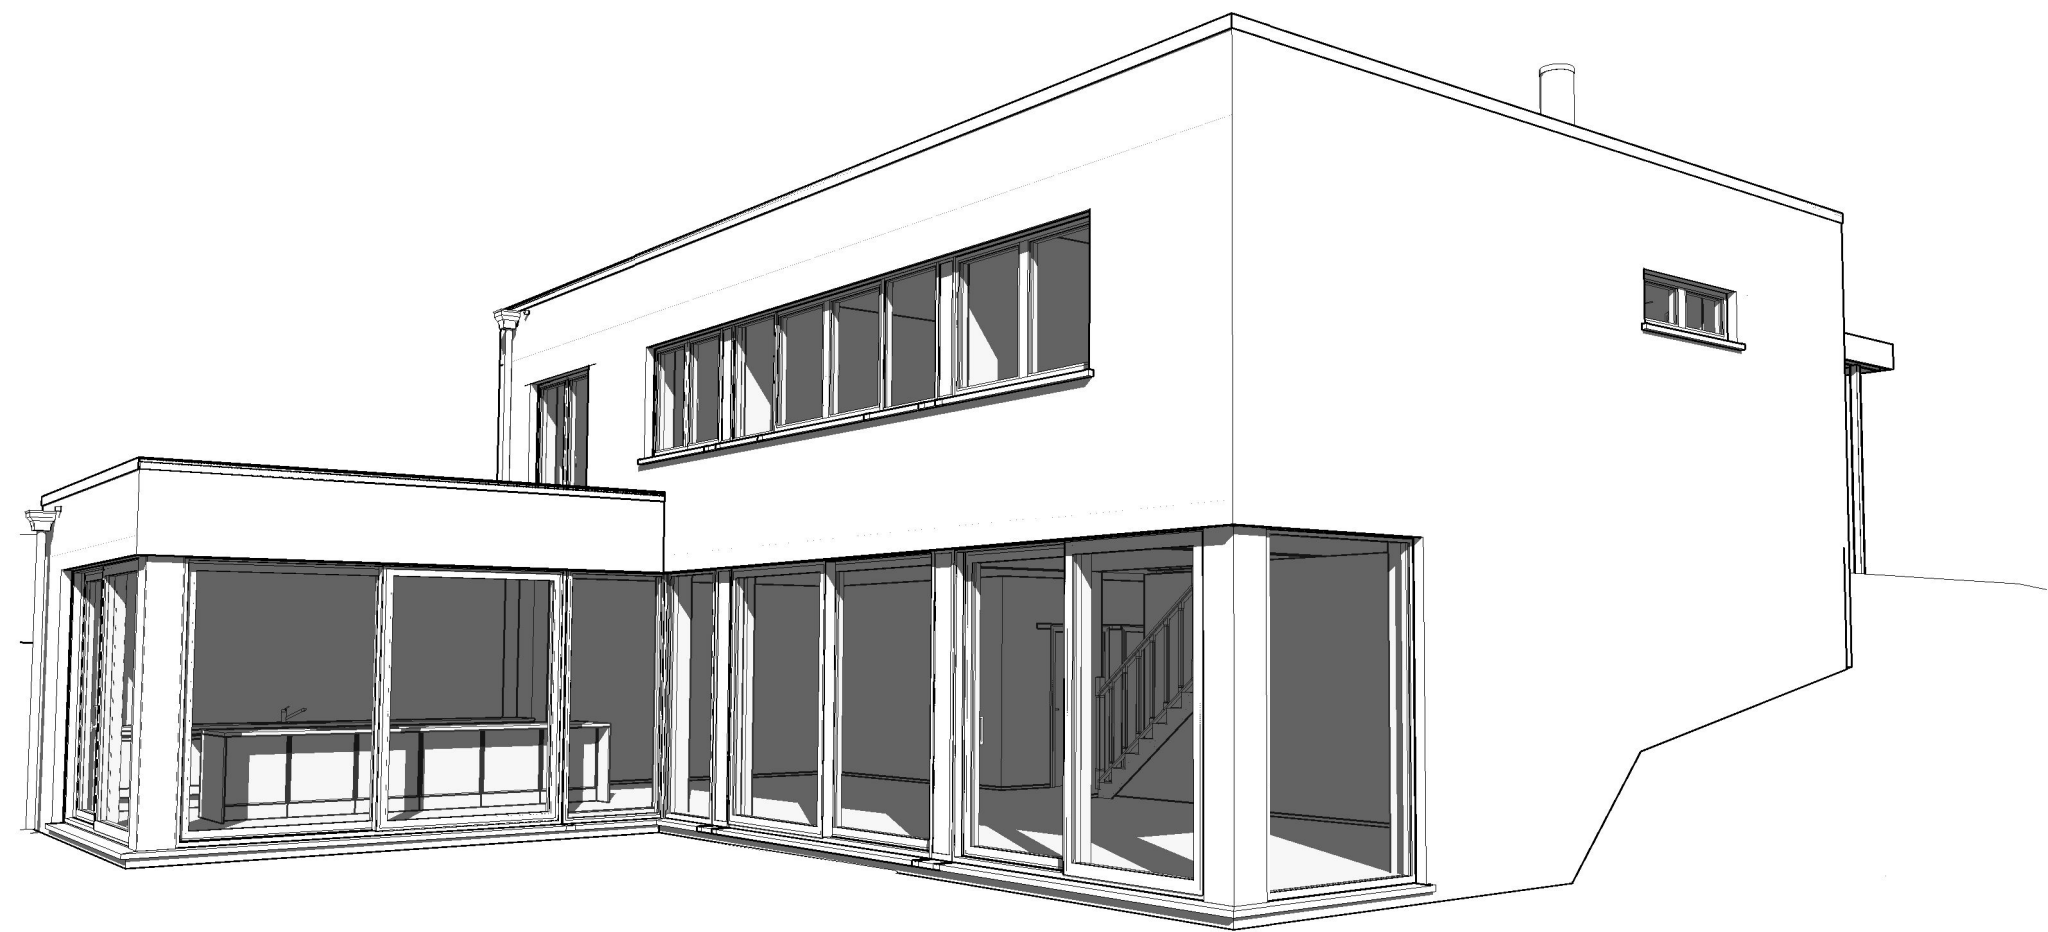


Date :	18/10/2021 Echelle :

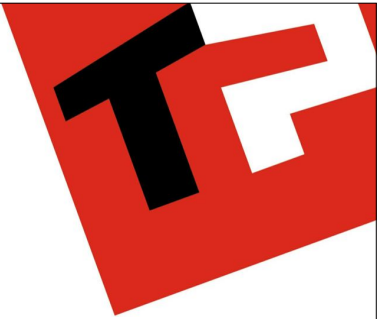

Date :	18/10/2021	Echelle :
--------	------------	-----------



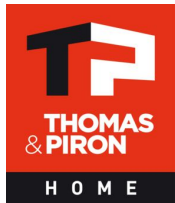





Date :	18/10/2021
Echelle :	1/75








REZ-DE-CHAUSSEE

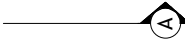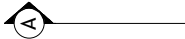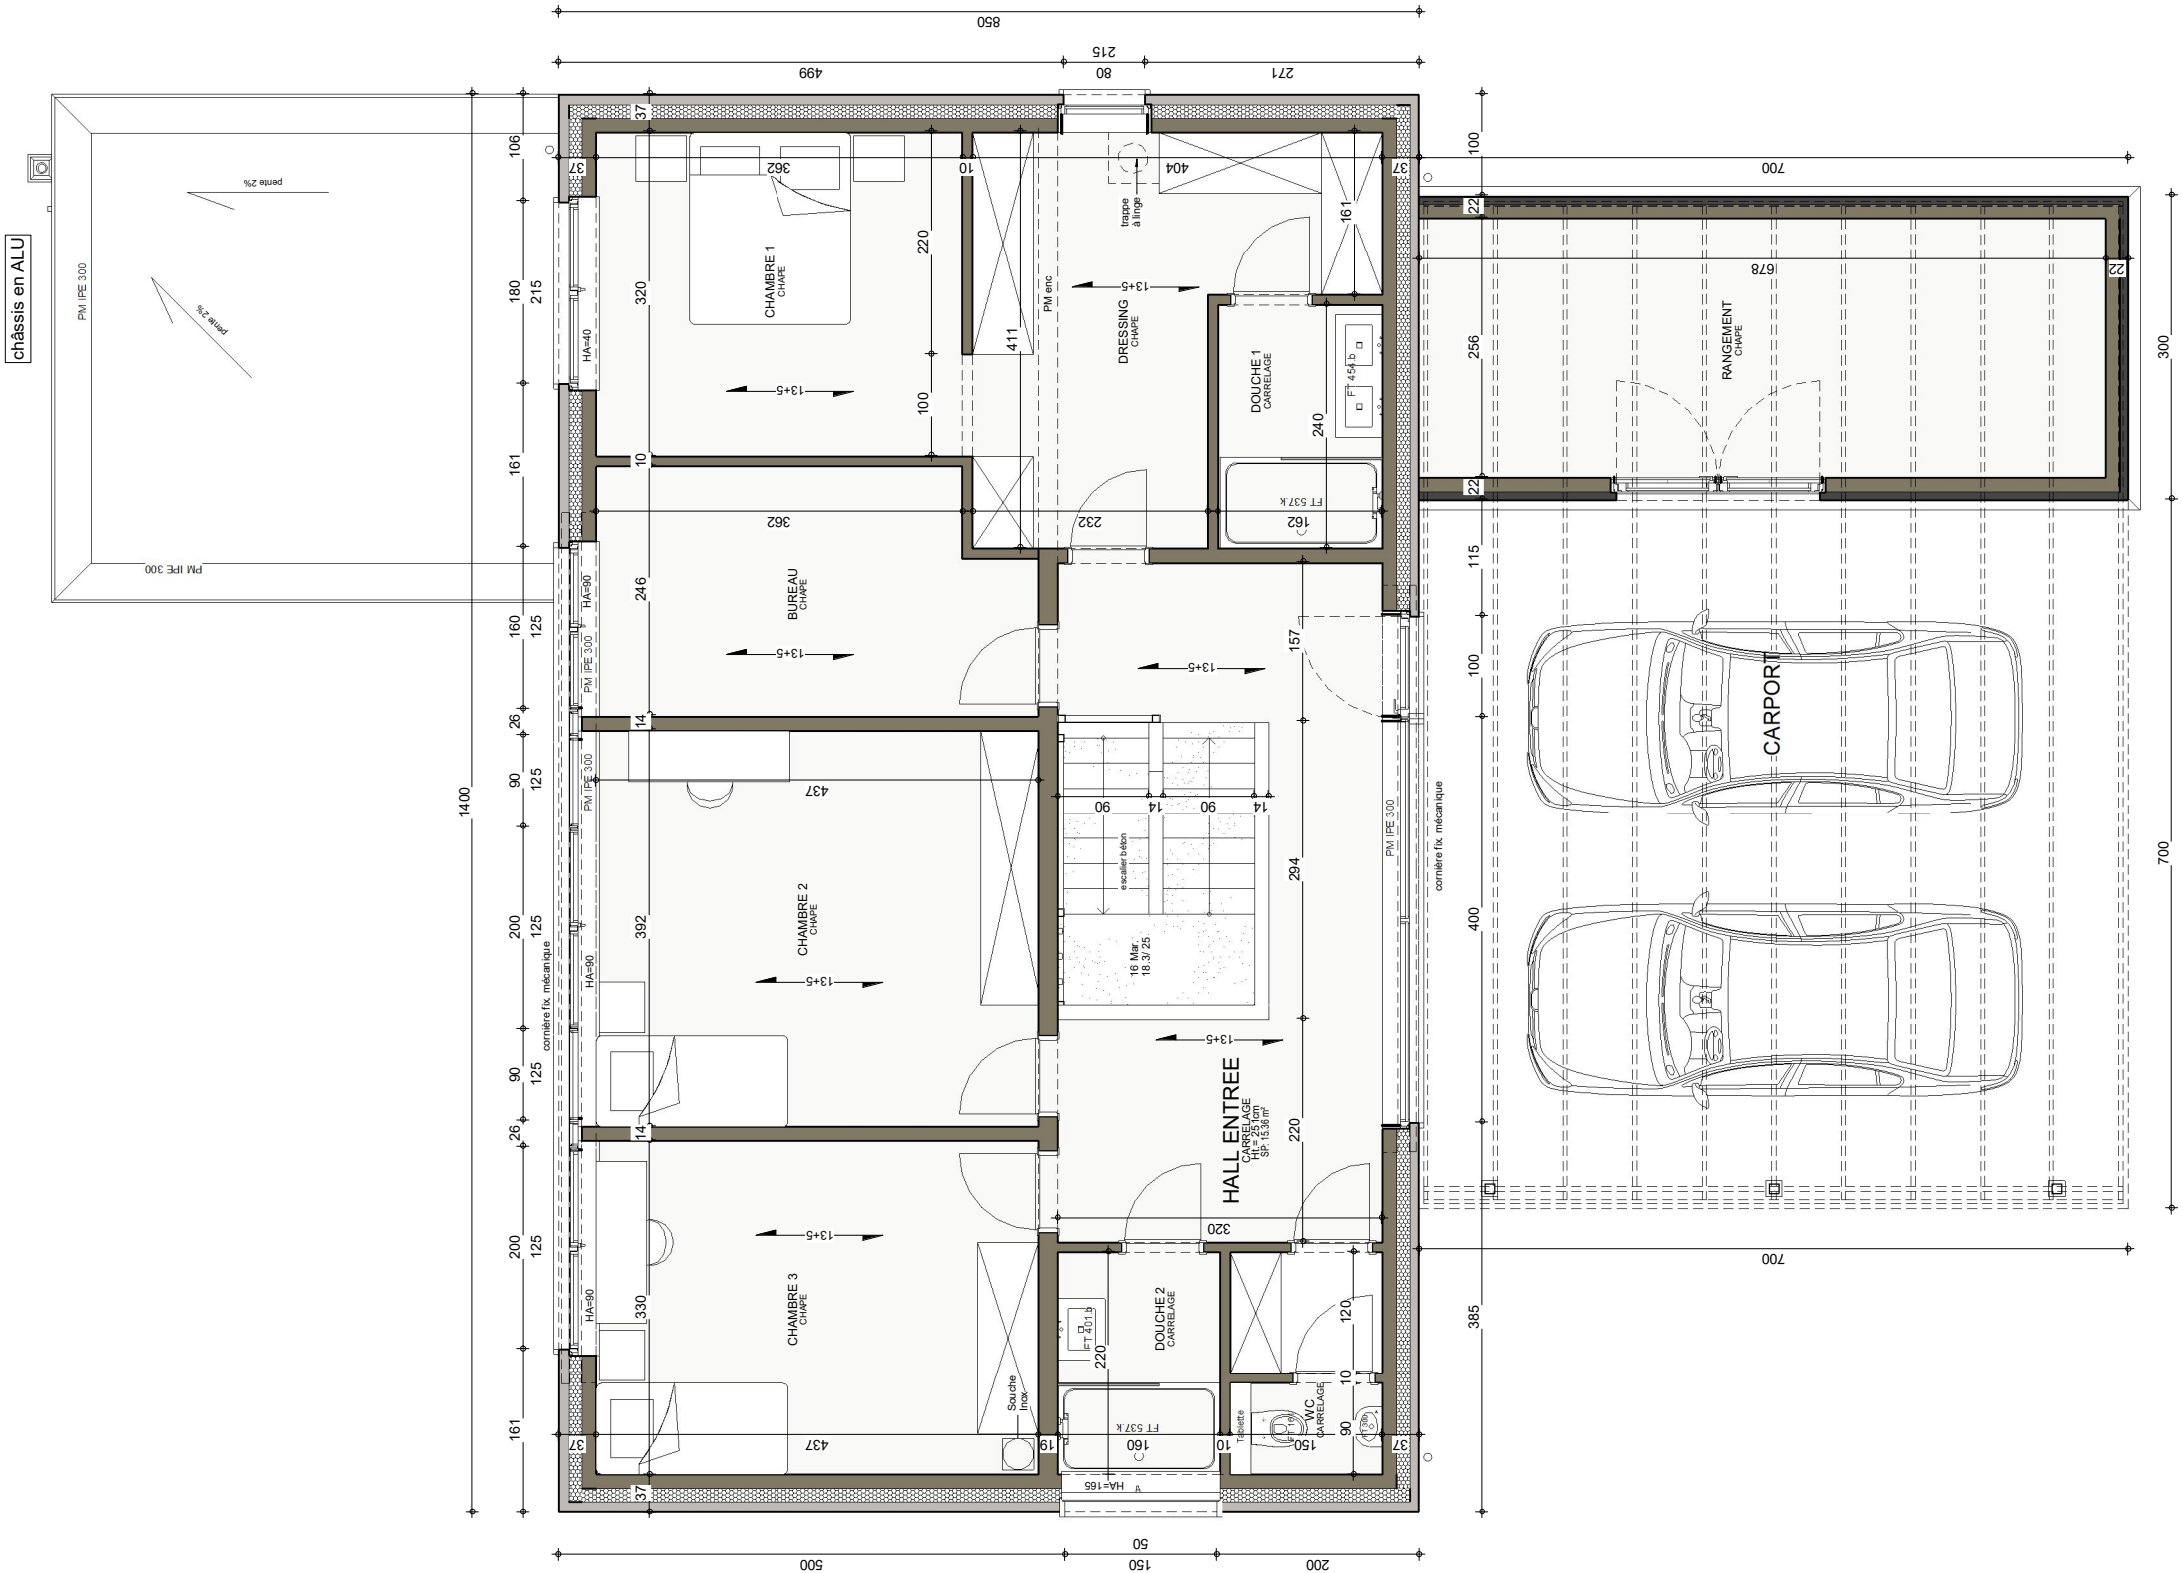

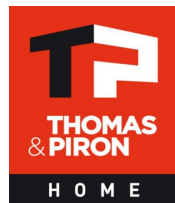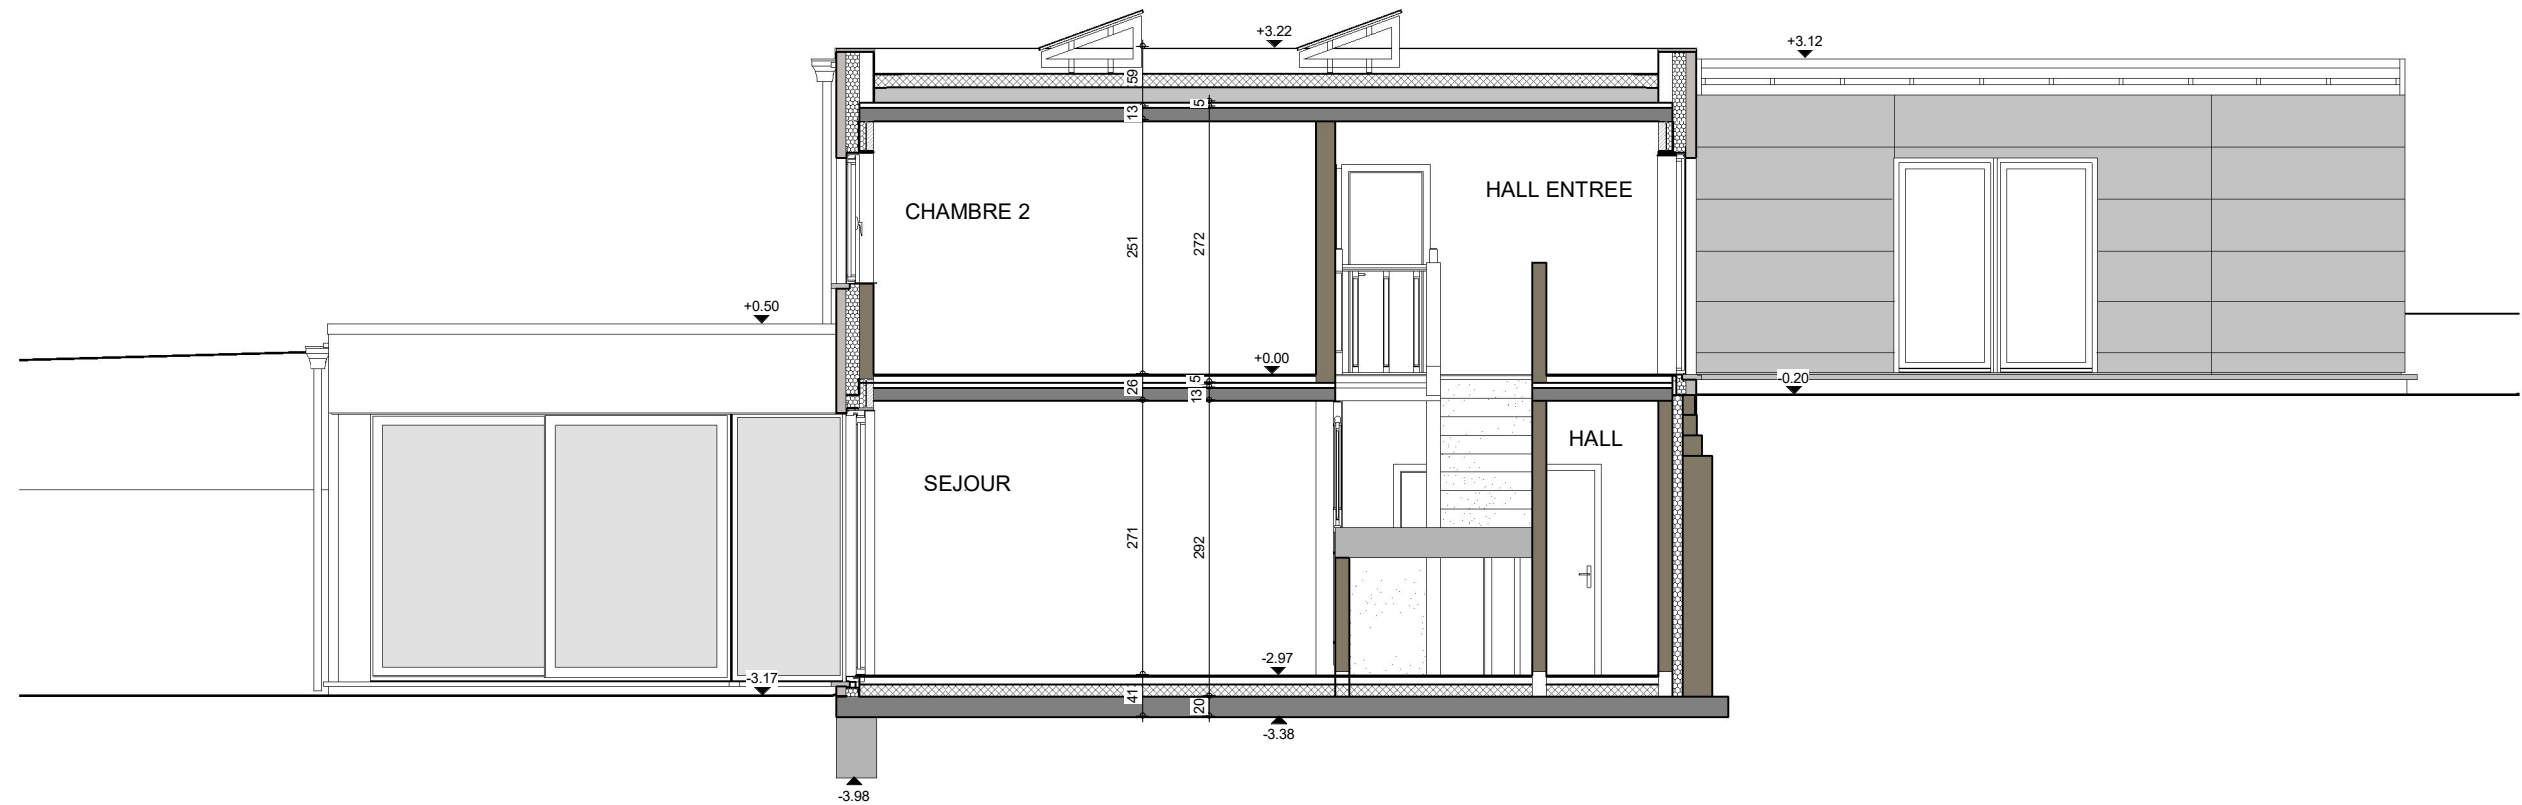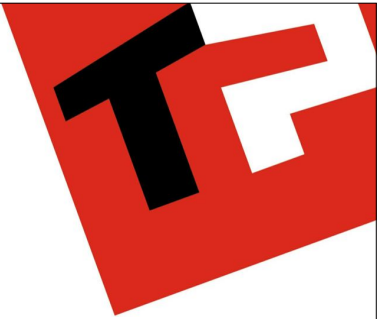



COUPE AA

Date :	18/10/2021	Echelle :	1/75

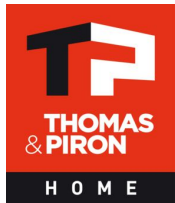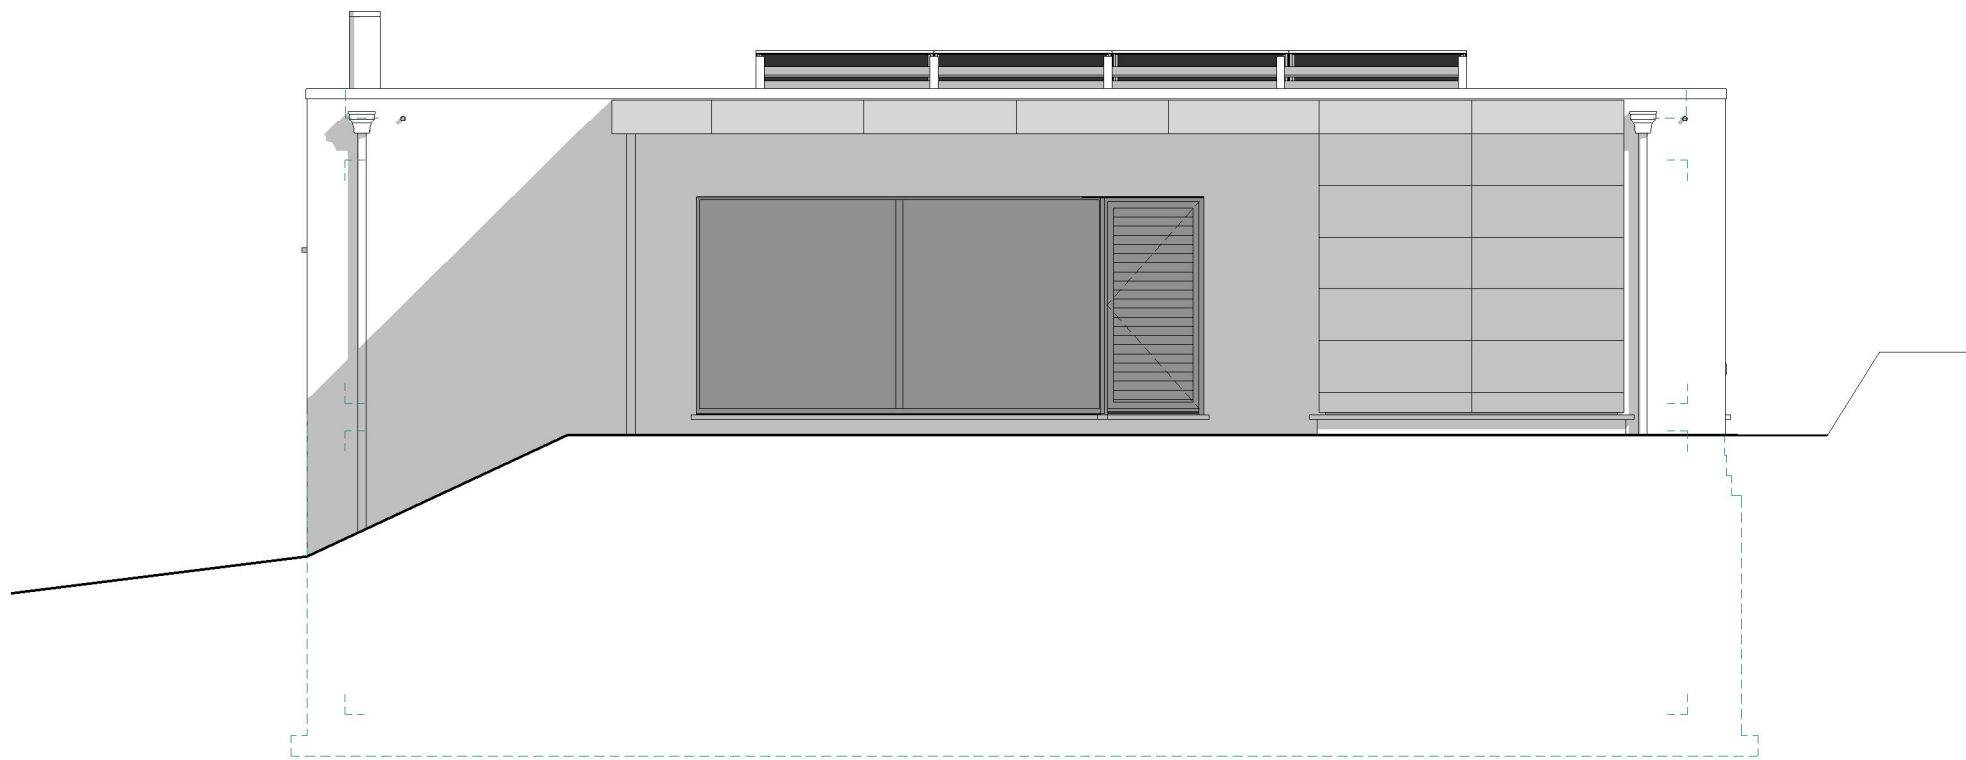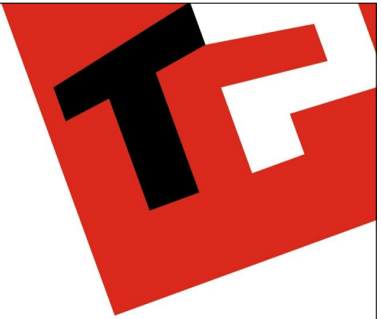



FACADE AVANT

Date :	18/10/2021	Echelle :	1/75
--------	------------	-----------	------

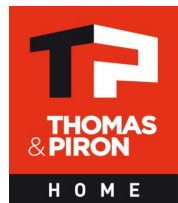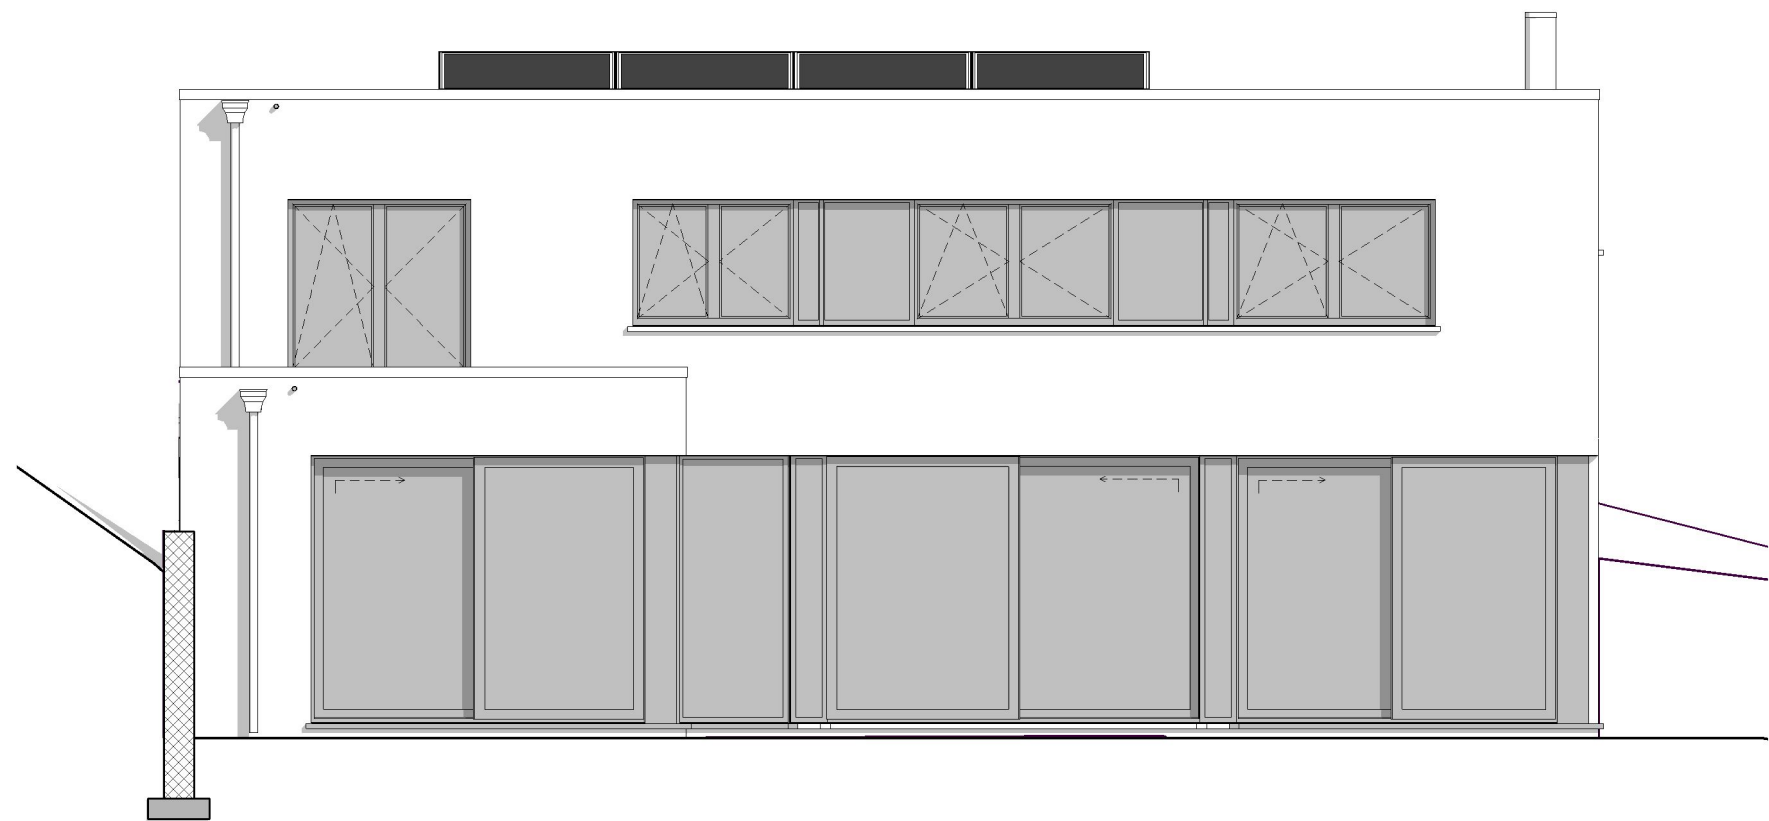



FACADE ARRIERE

Date :	18/10/2021	Echelle :	1/75

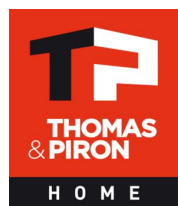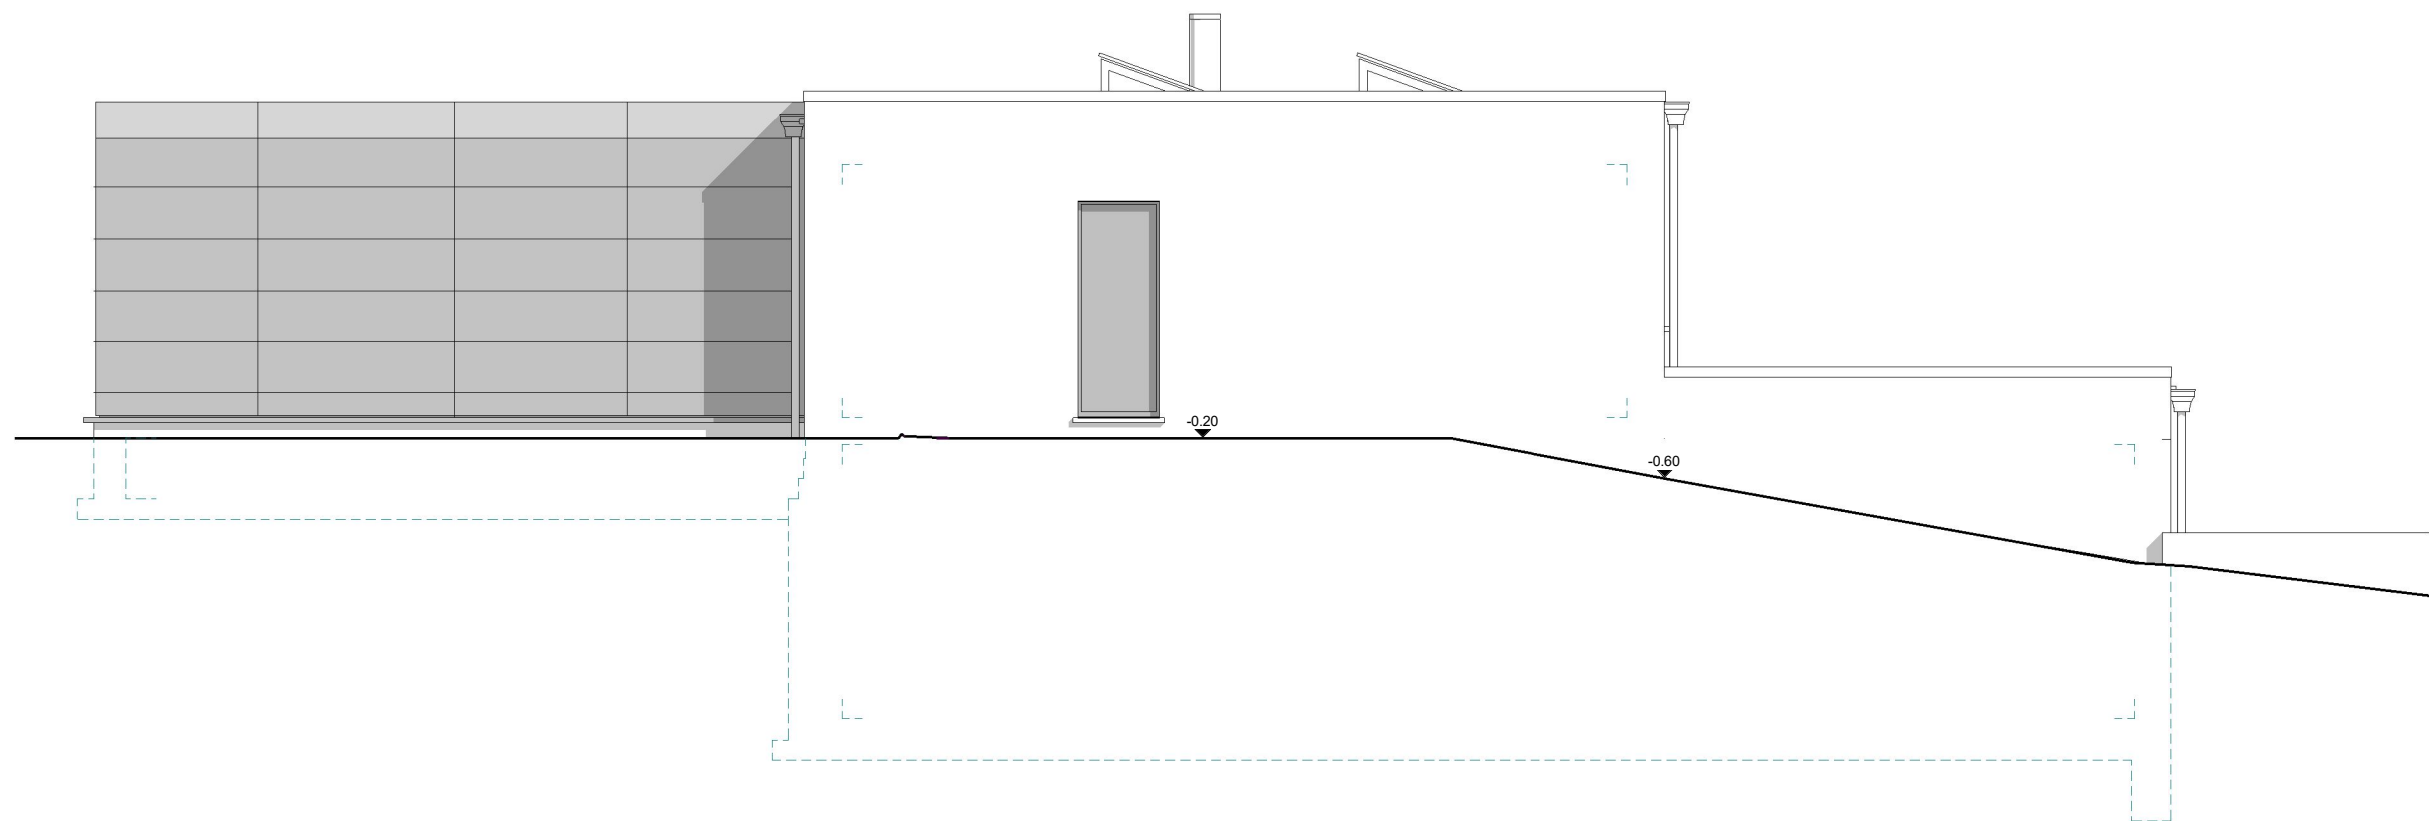

FACADE DROITE

Date :	18/10/2021	Echelle :	1/75

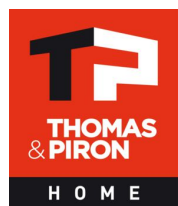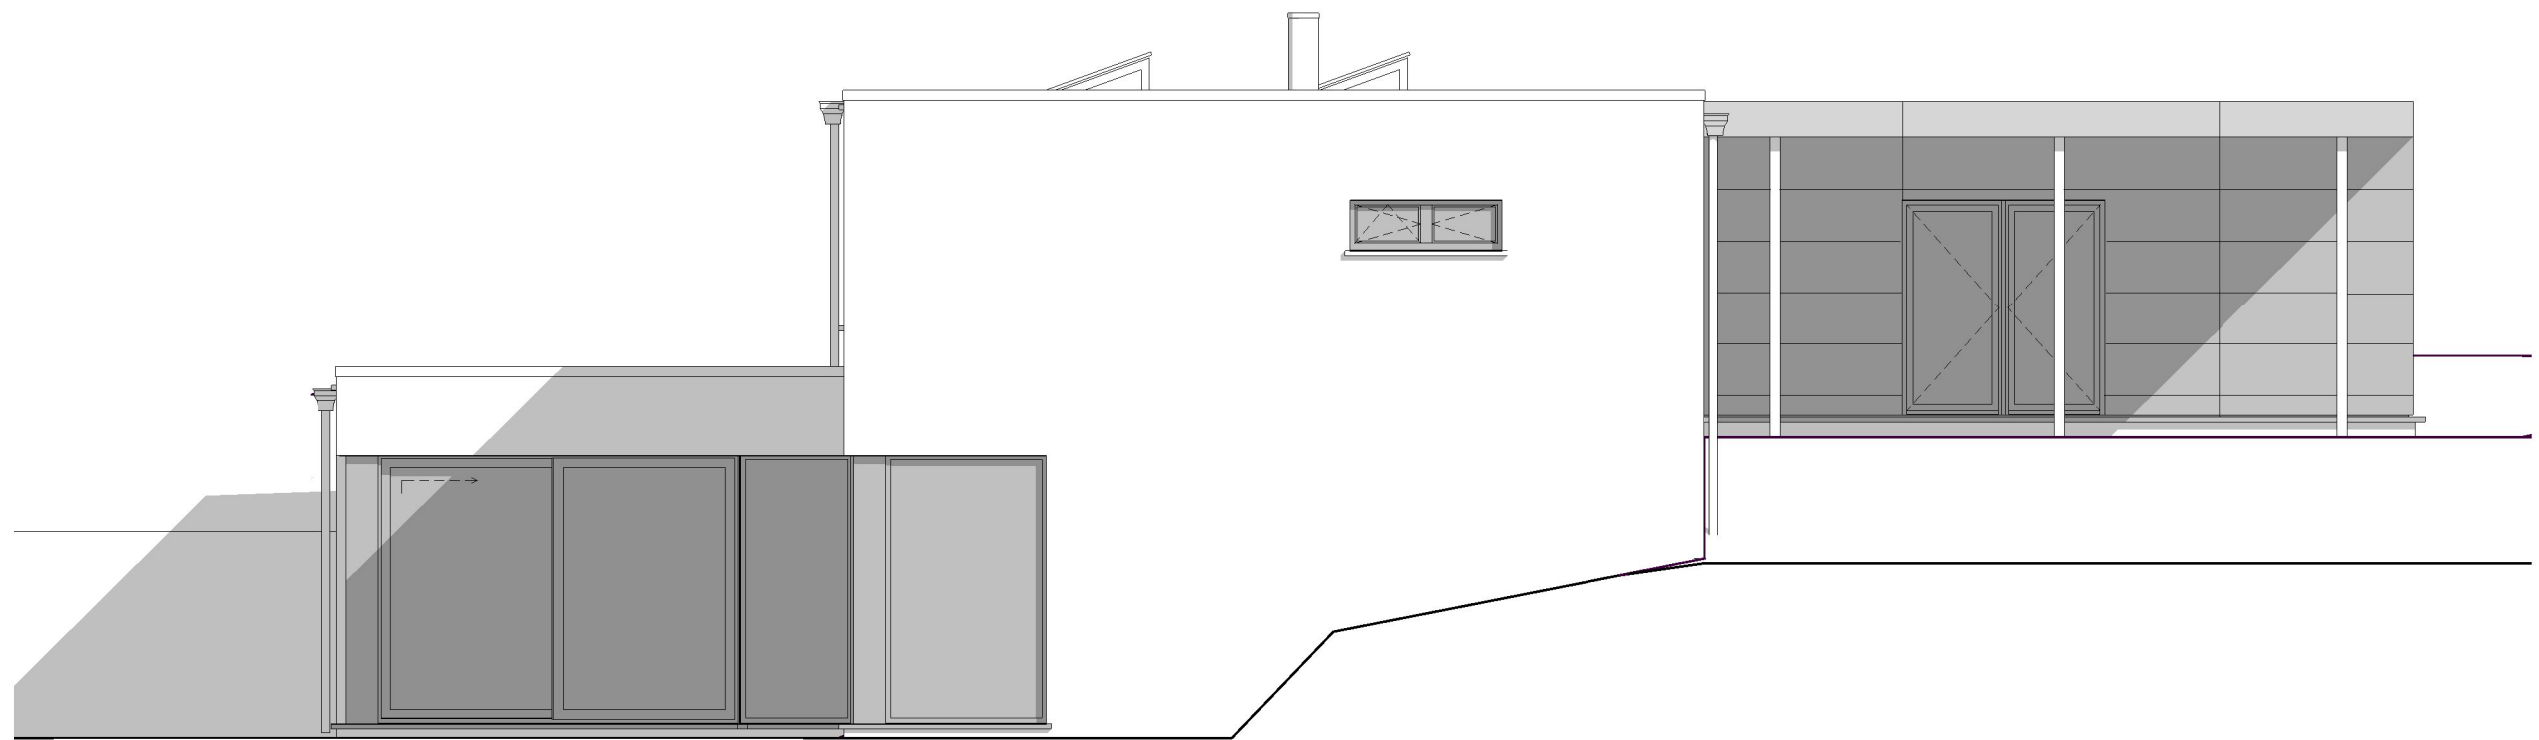

FACADE GAUCHE

Date :	18/10/2021	Echelle :	1/75