



Avant Droit

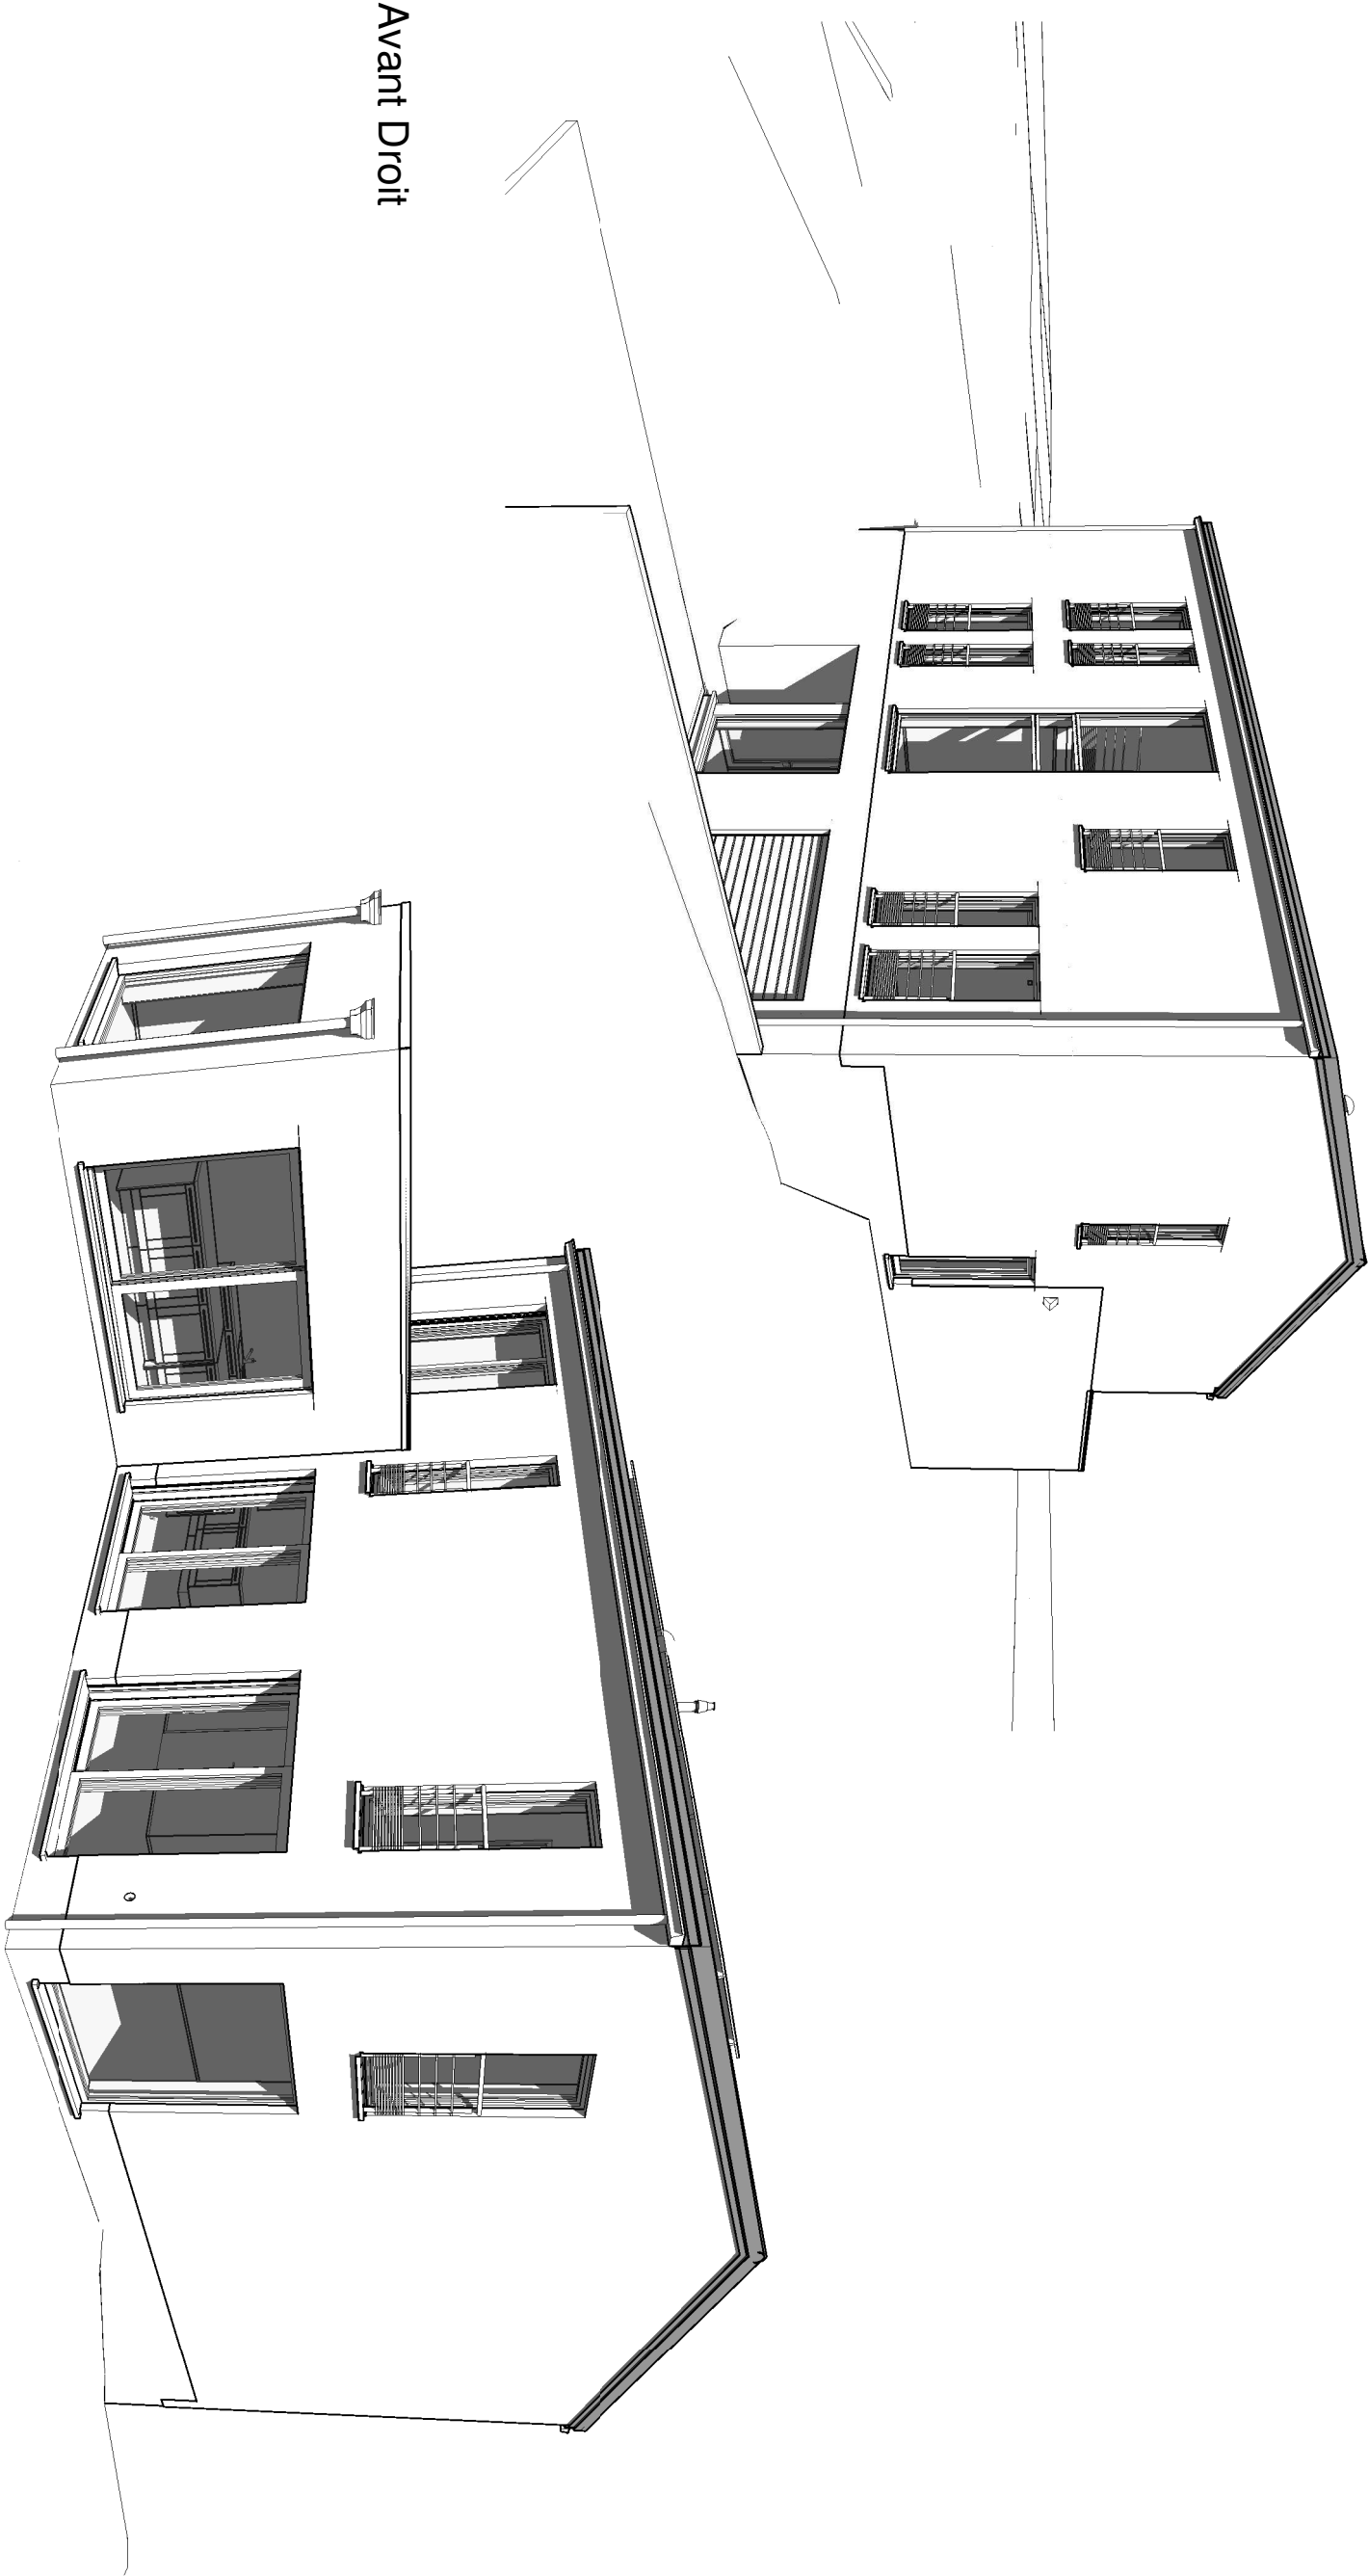



Arrière Droit





3 : 420mm x 297mm

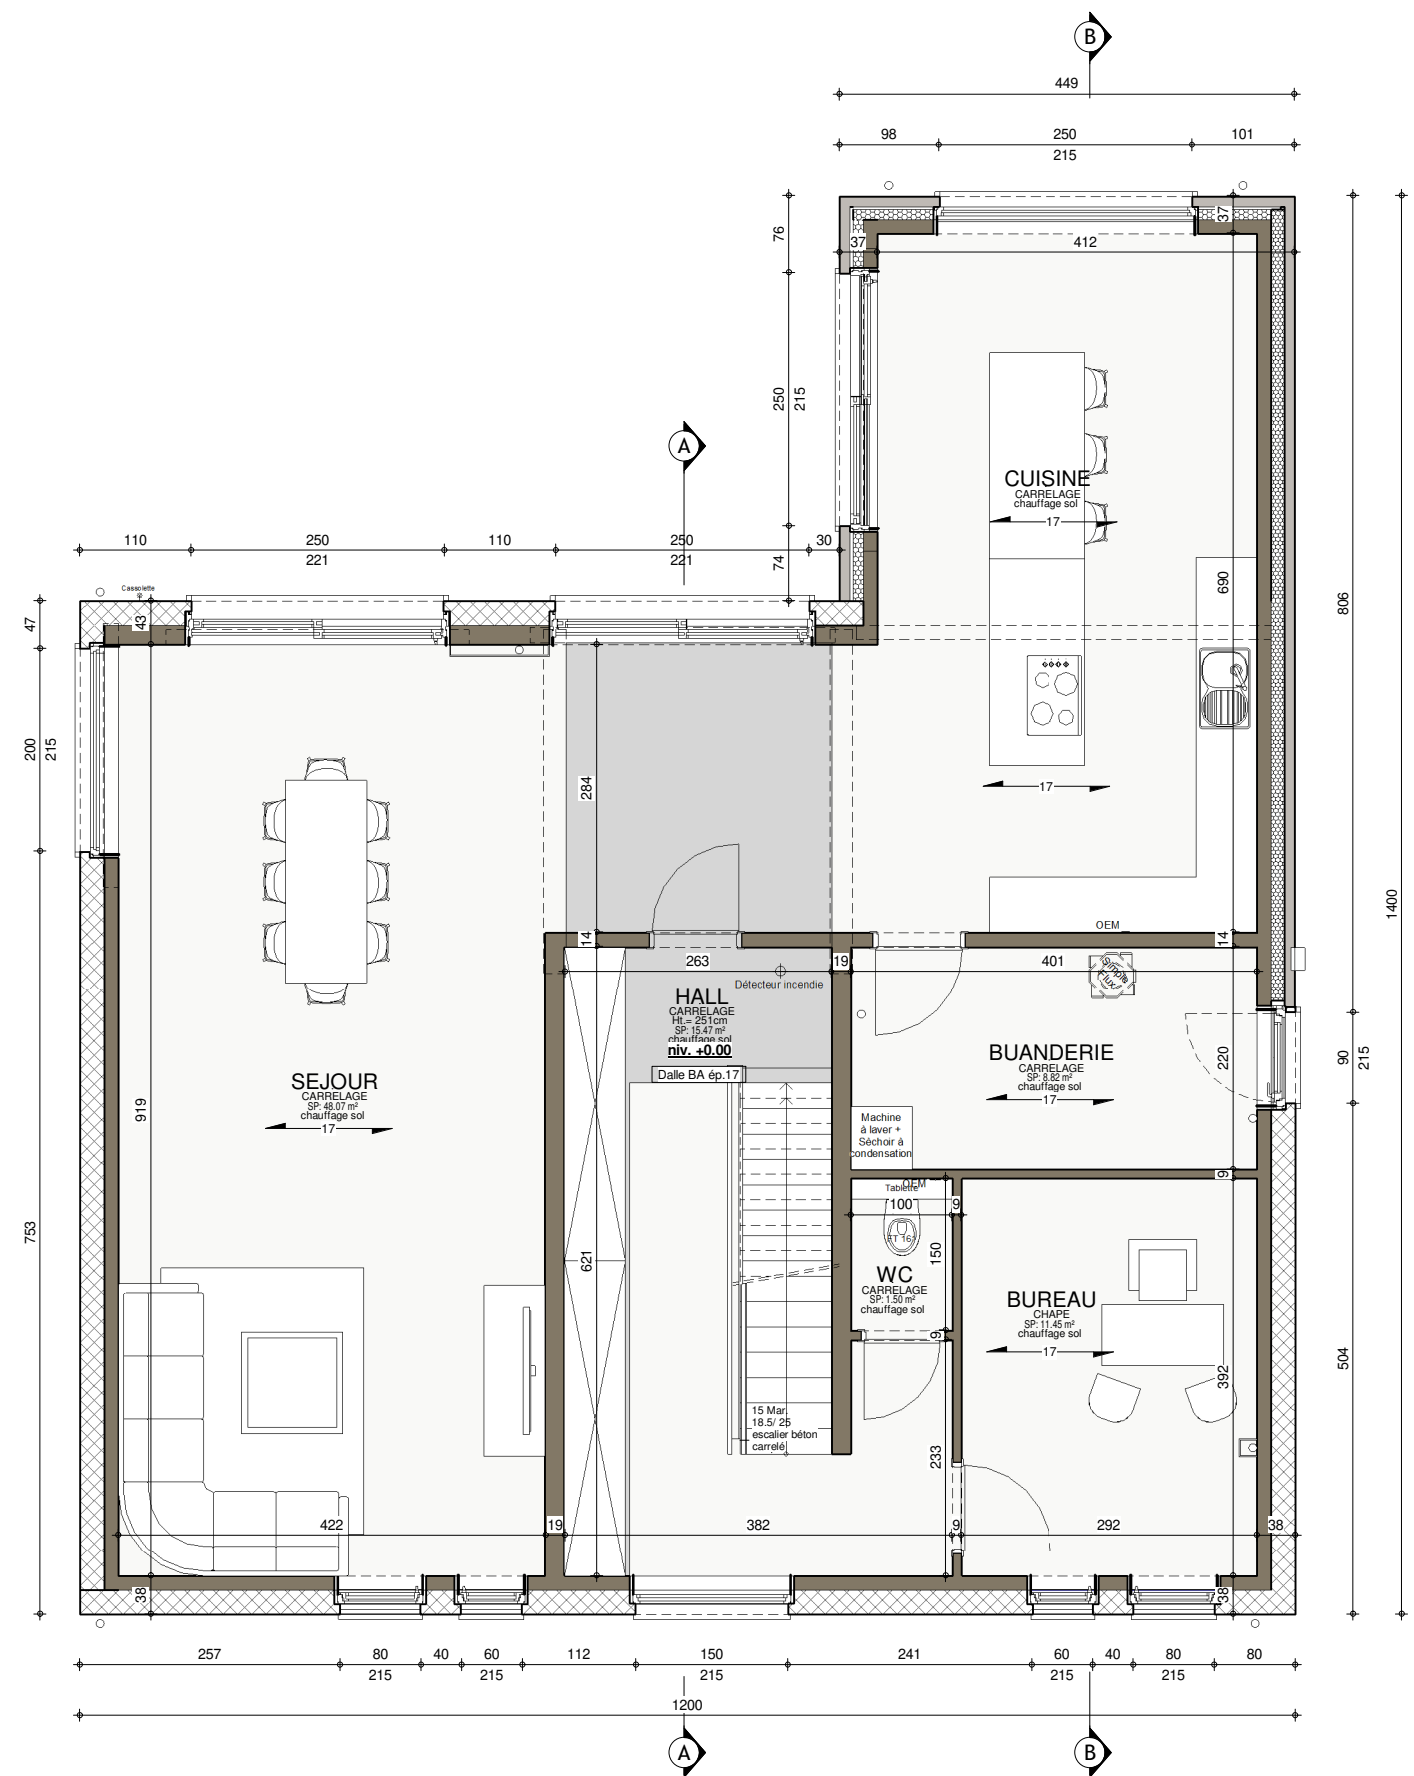

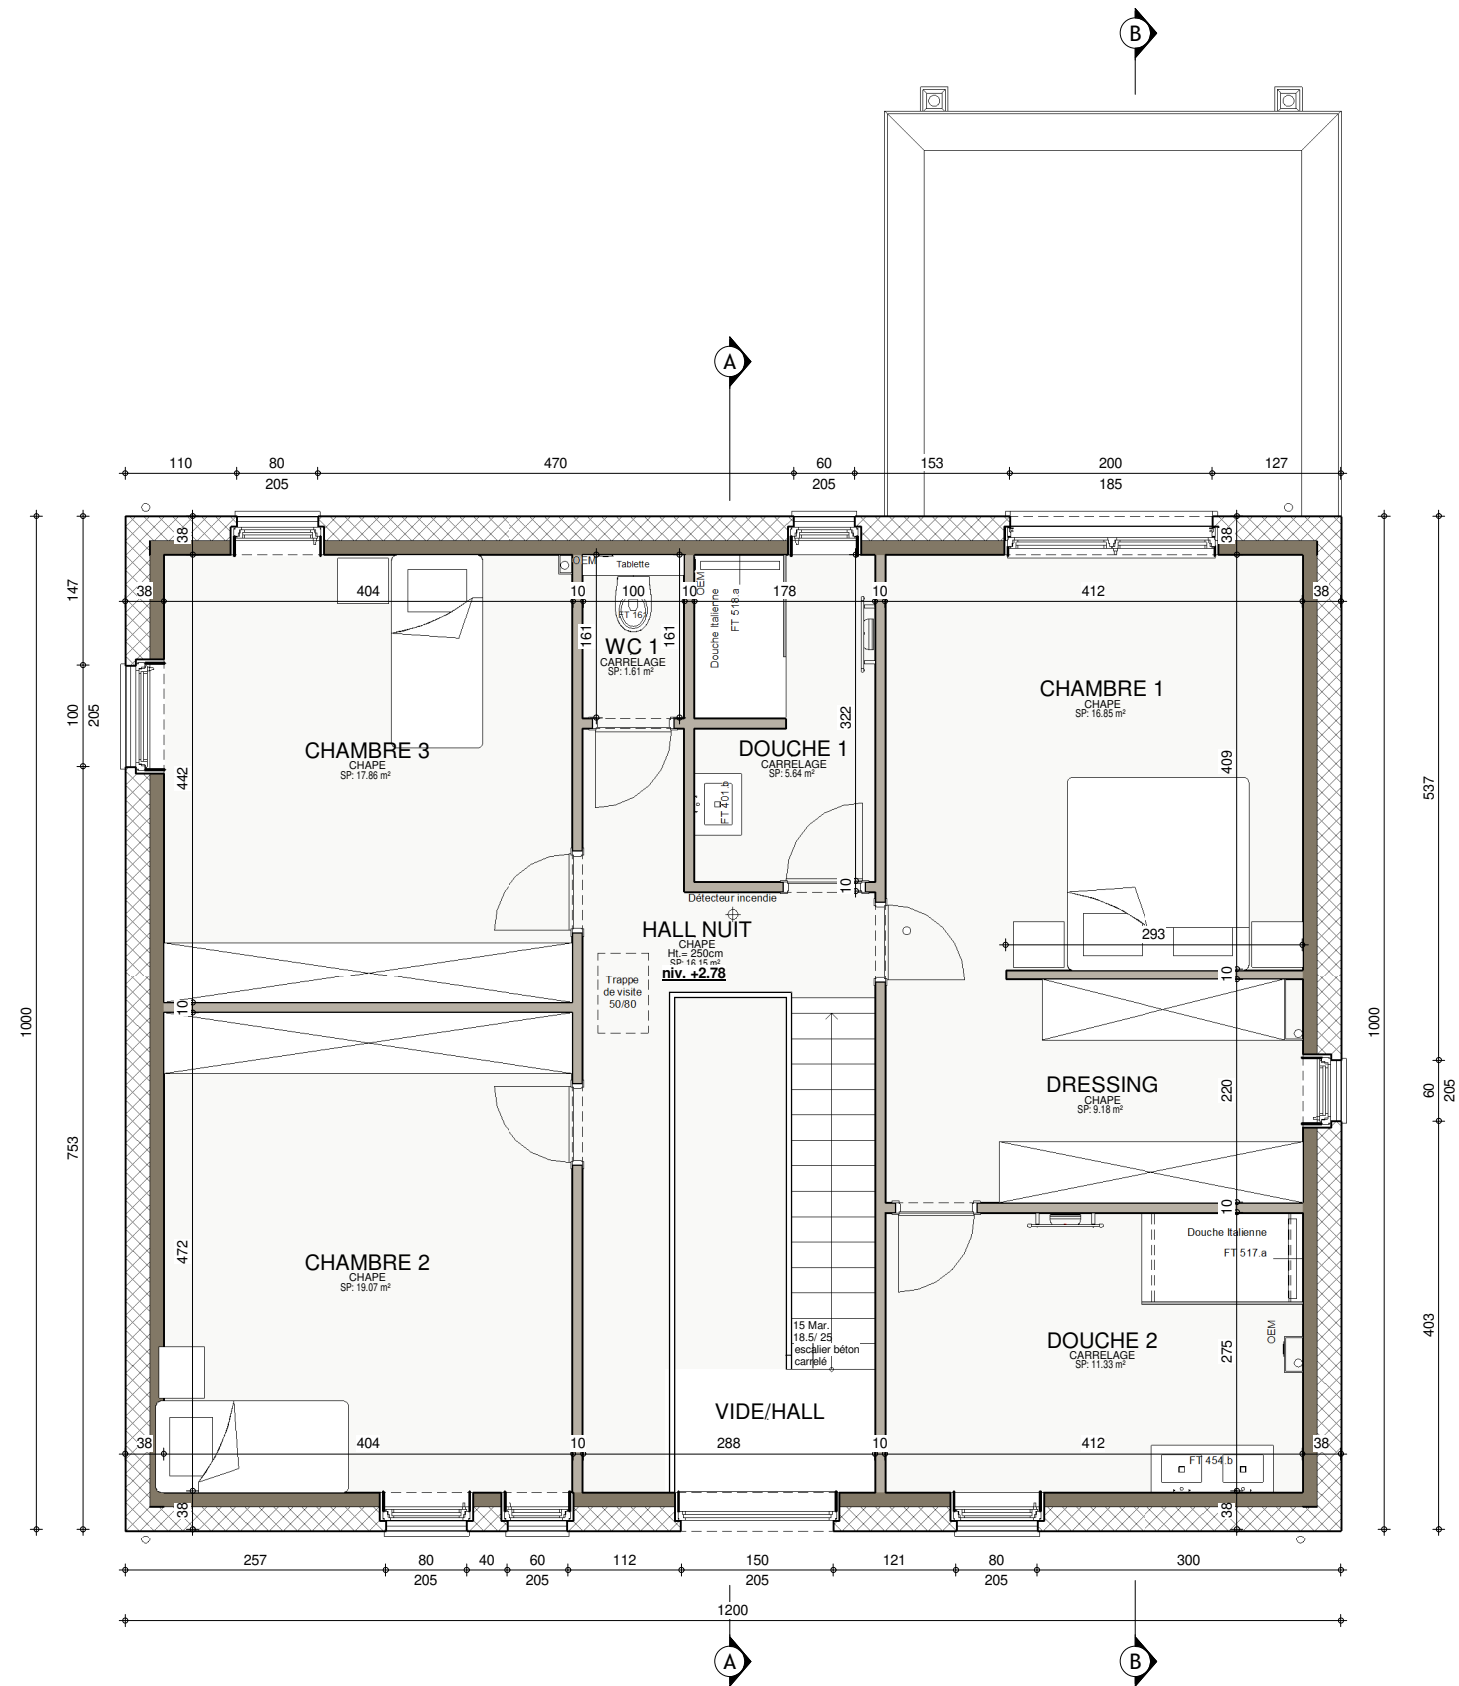

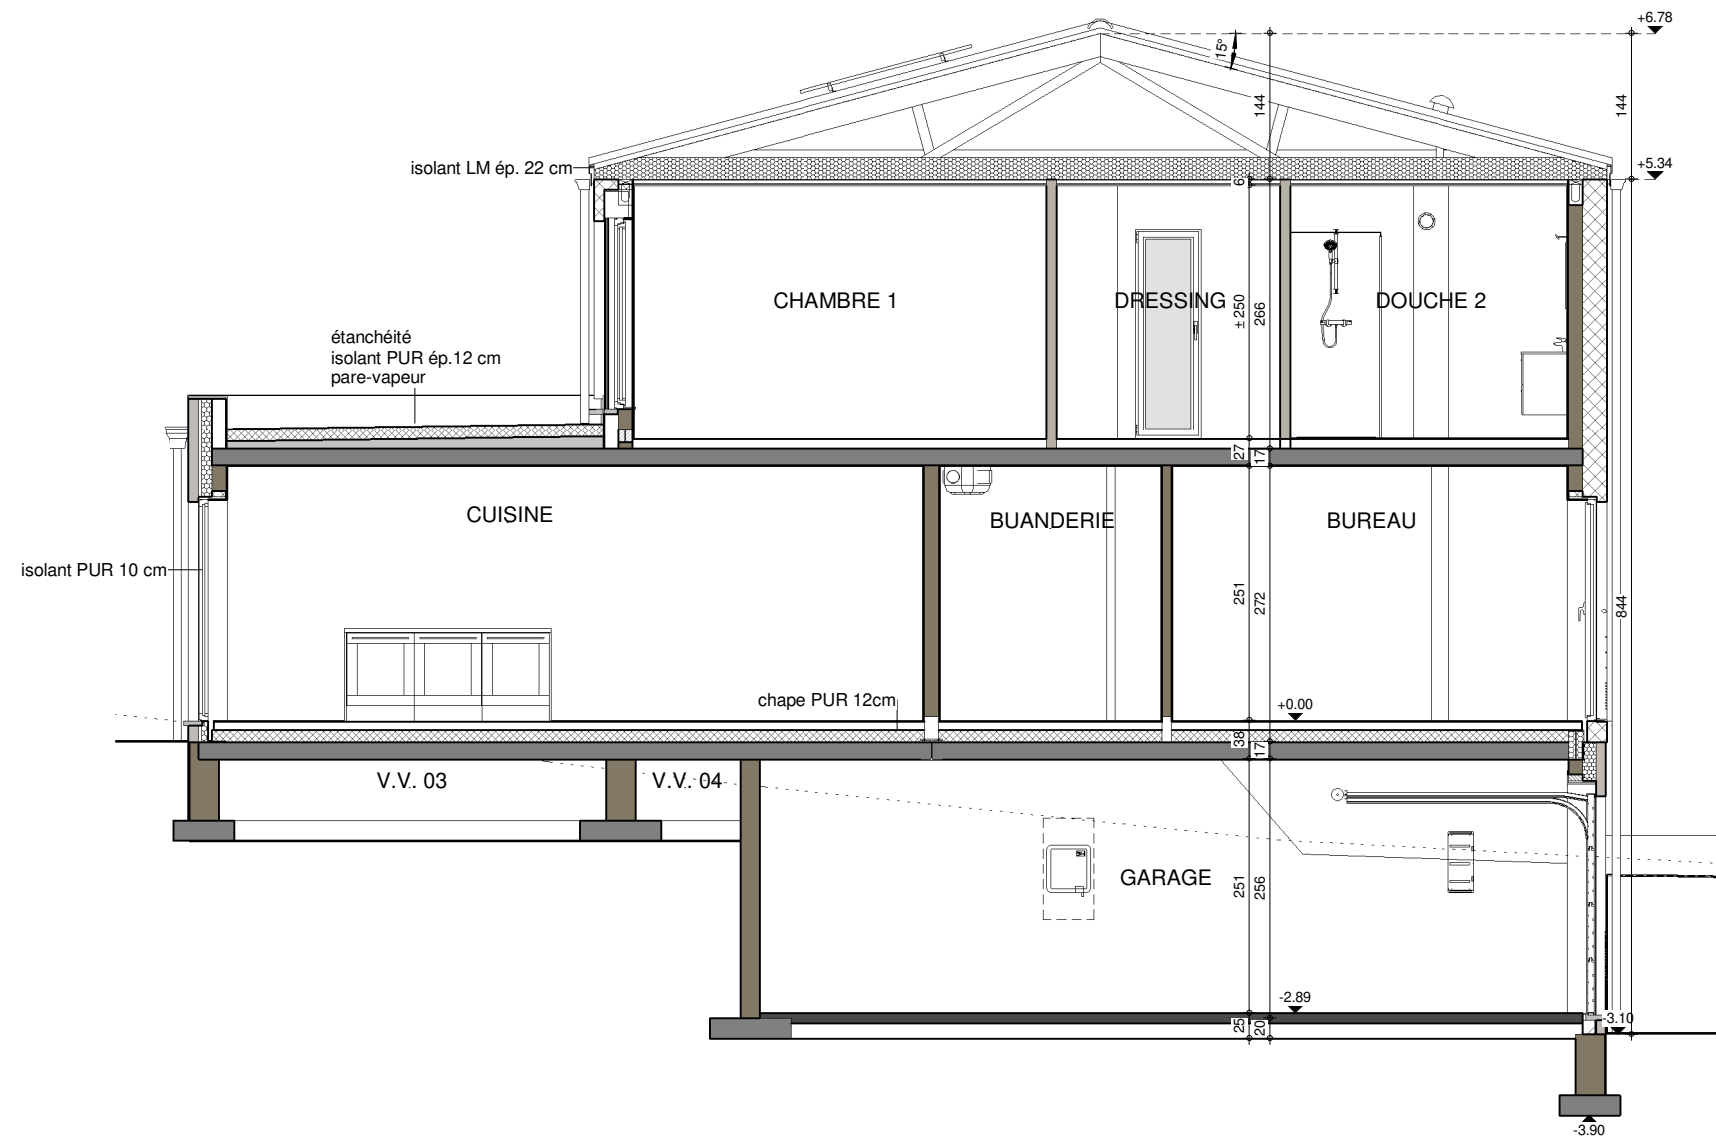




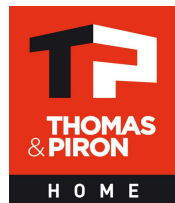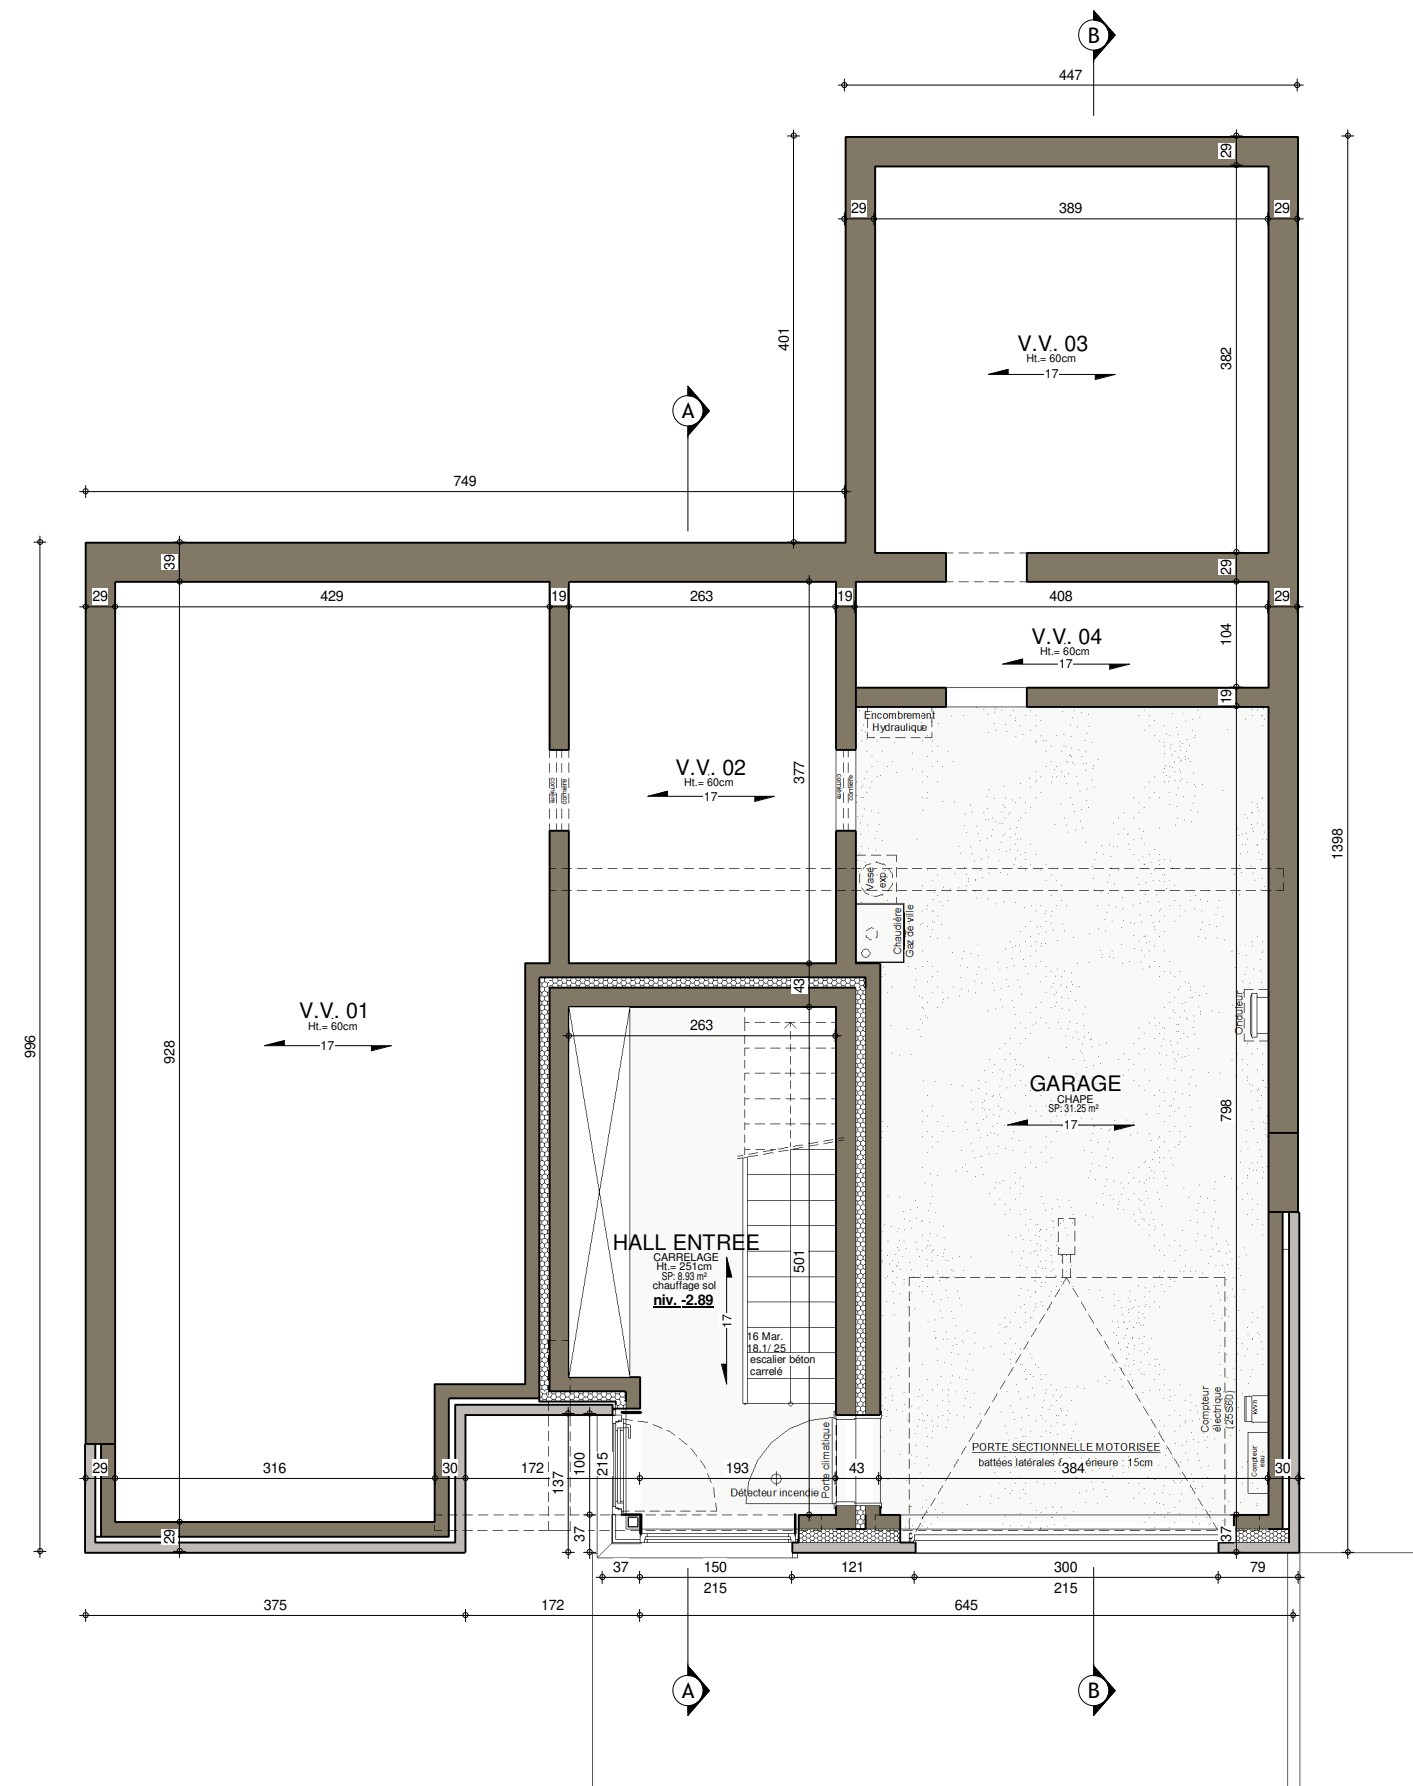

SOUS-SOL : Egouttage


Date :	03/05/2021	Echelle :	1/75
--------	------------	-----------	------

FACADE AVANT

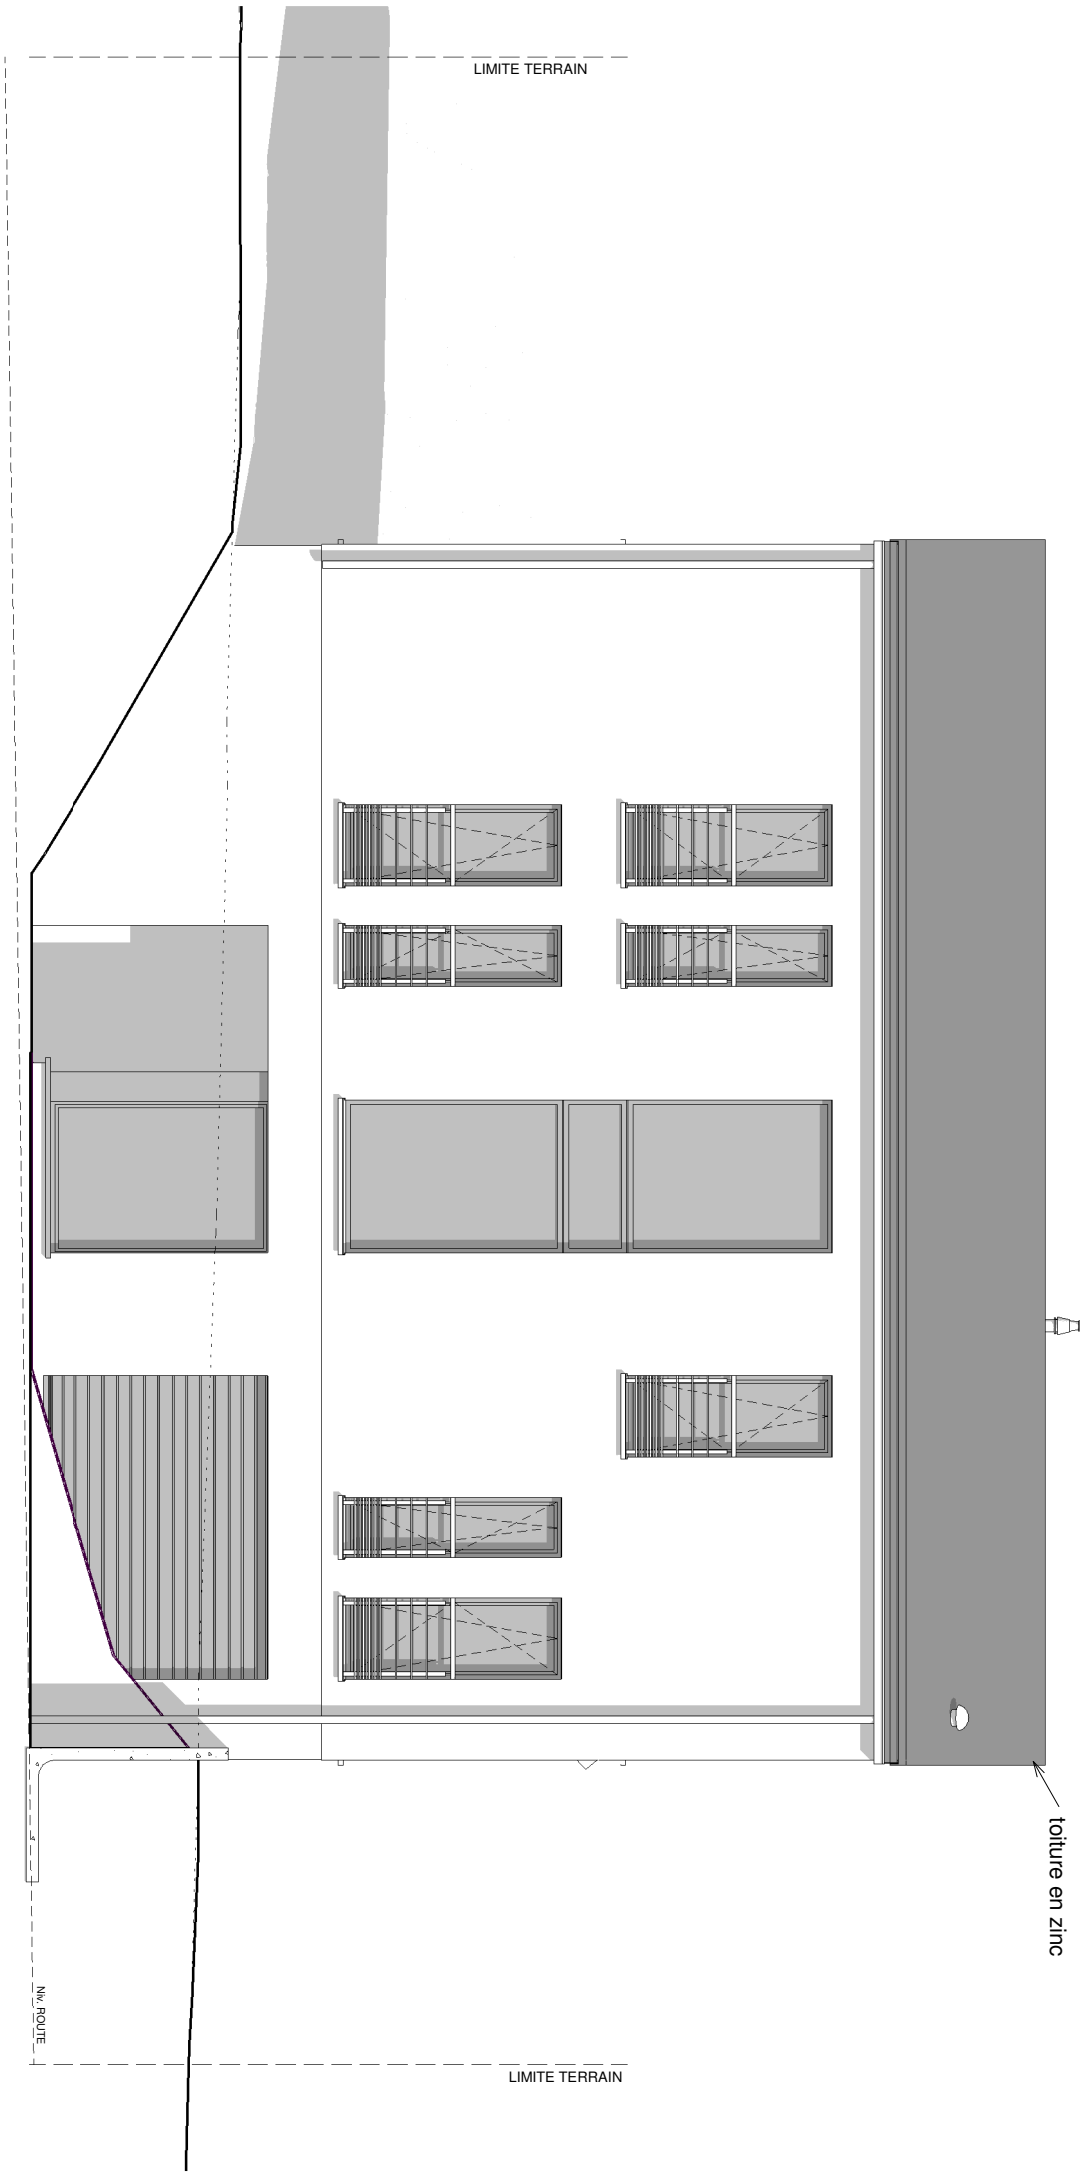


Date :	03/05/2021	Echelle :	1/75
--------	------------	-----------	------

FACADE ARRIERE

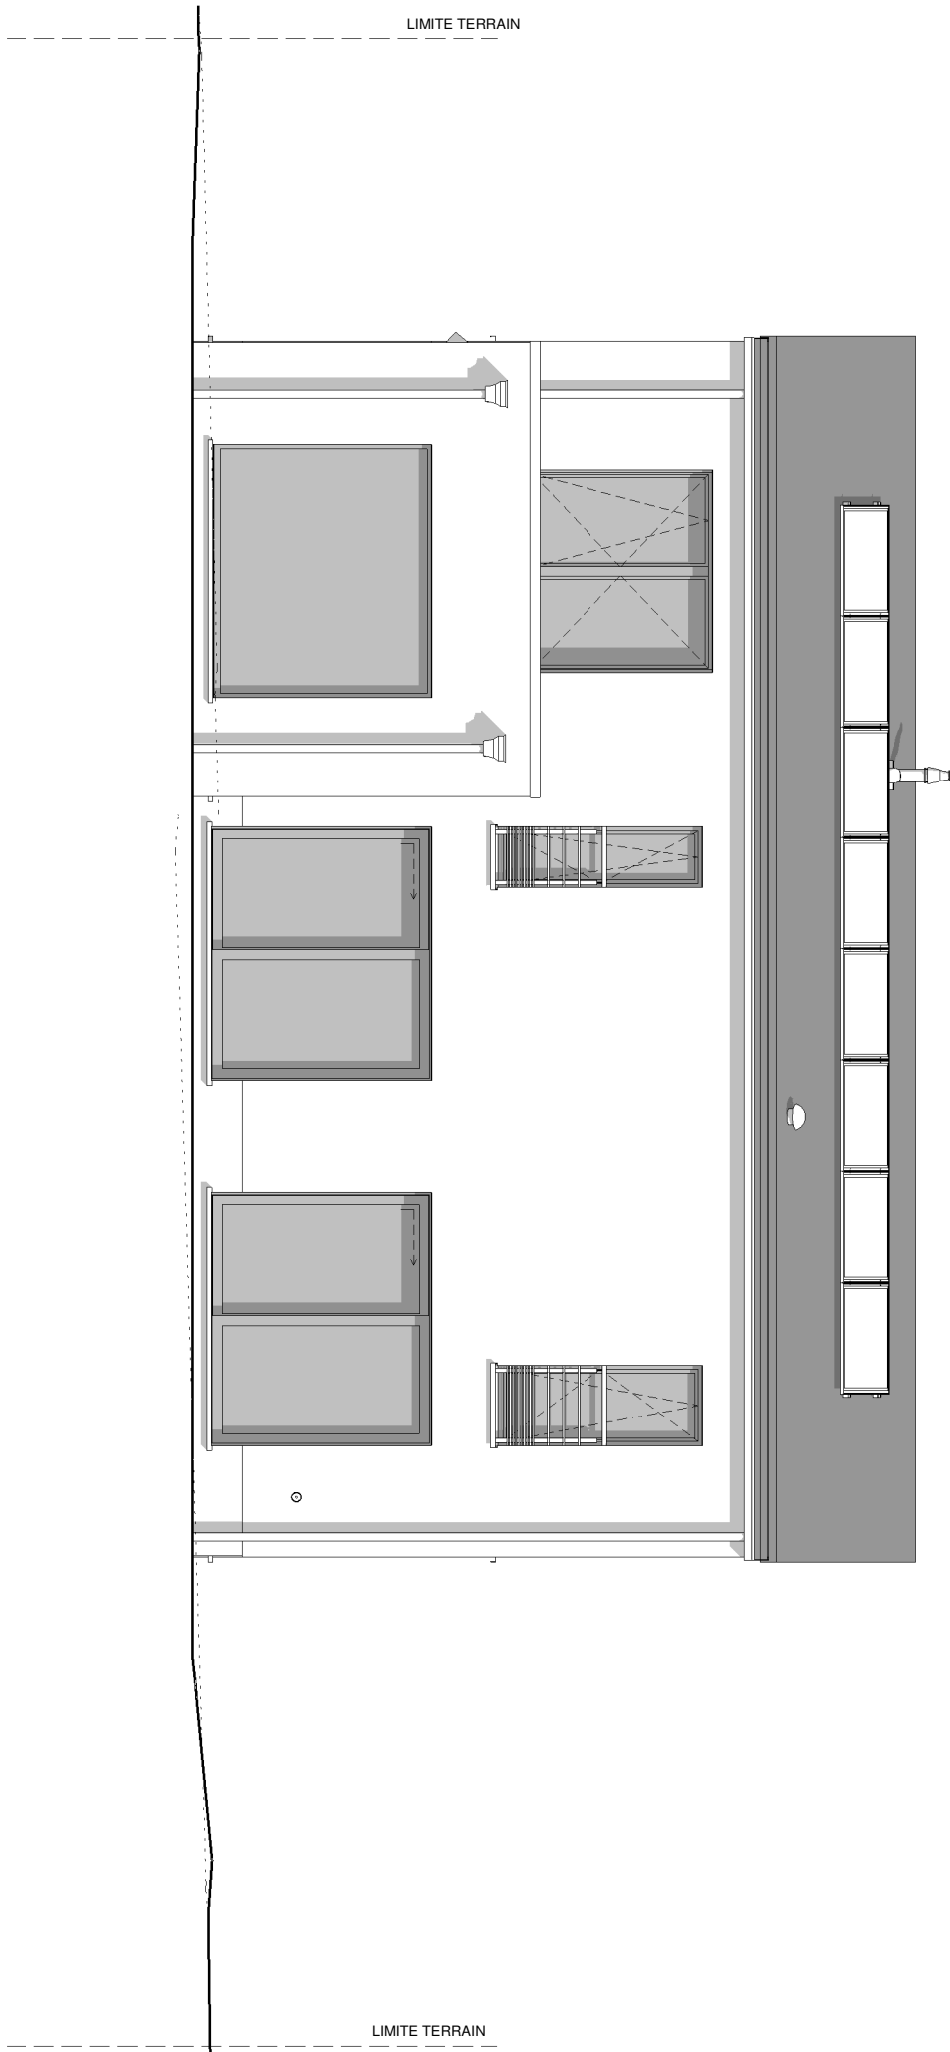


Date :	03/05/2021	Echelle :	1/75
--------	------------	-----------	------

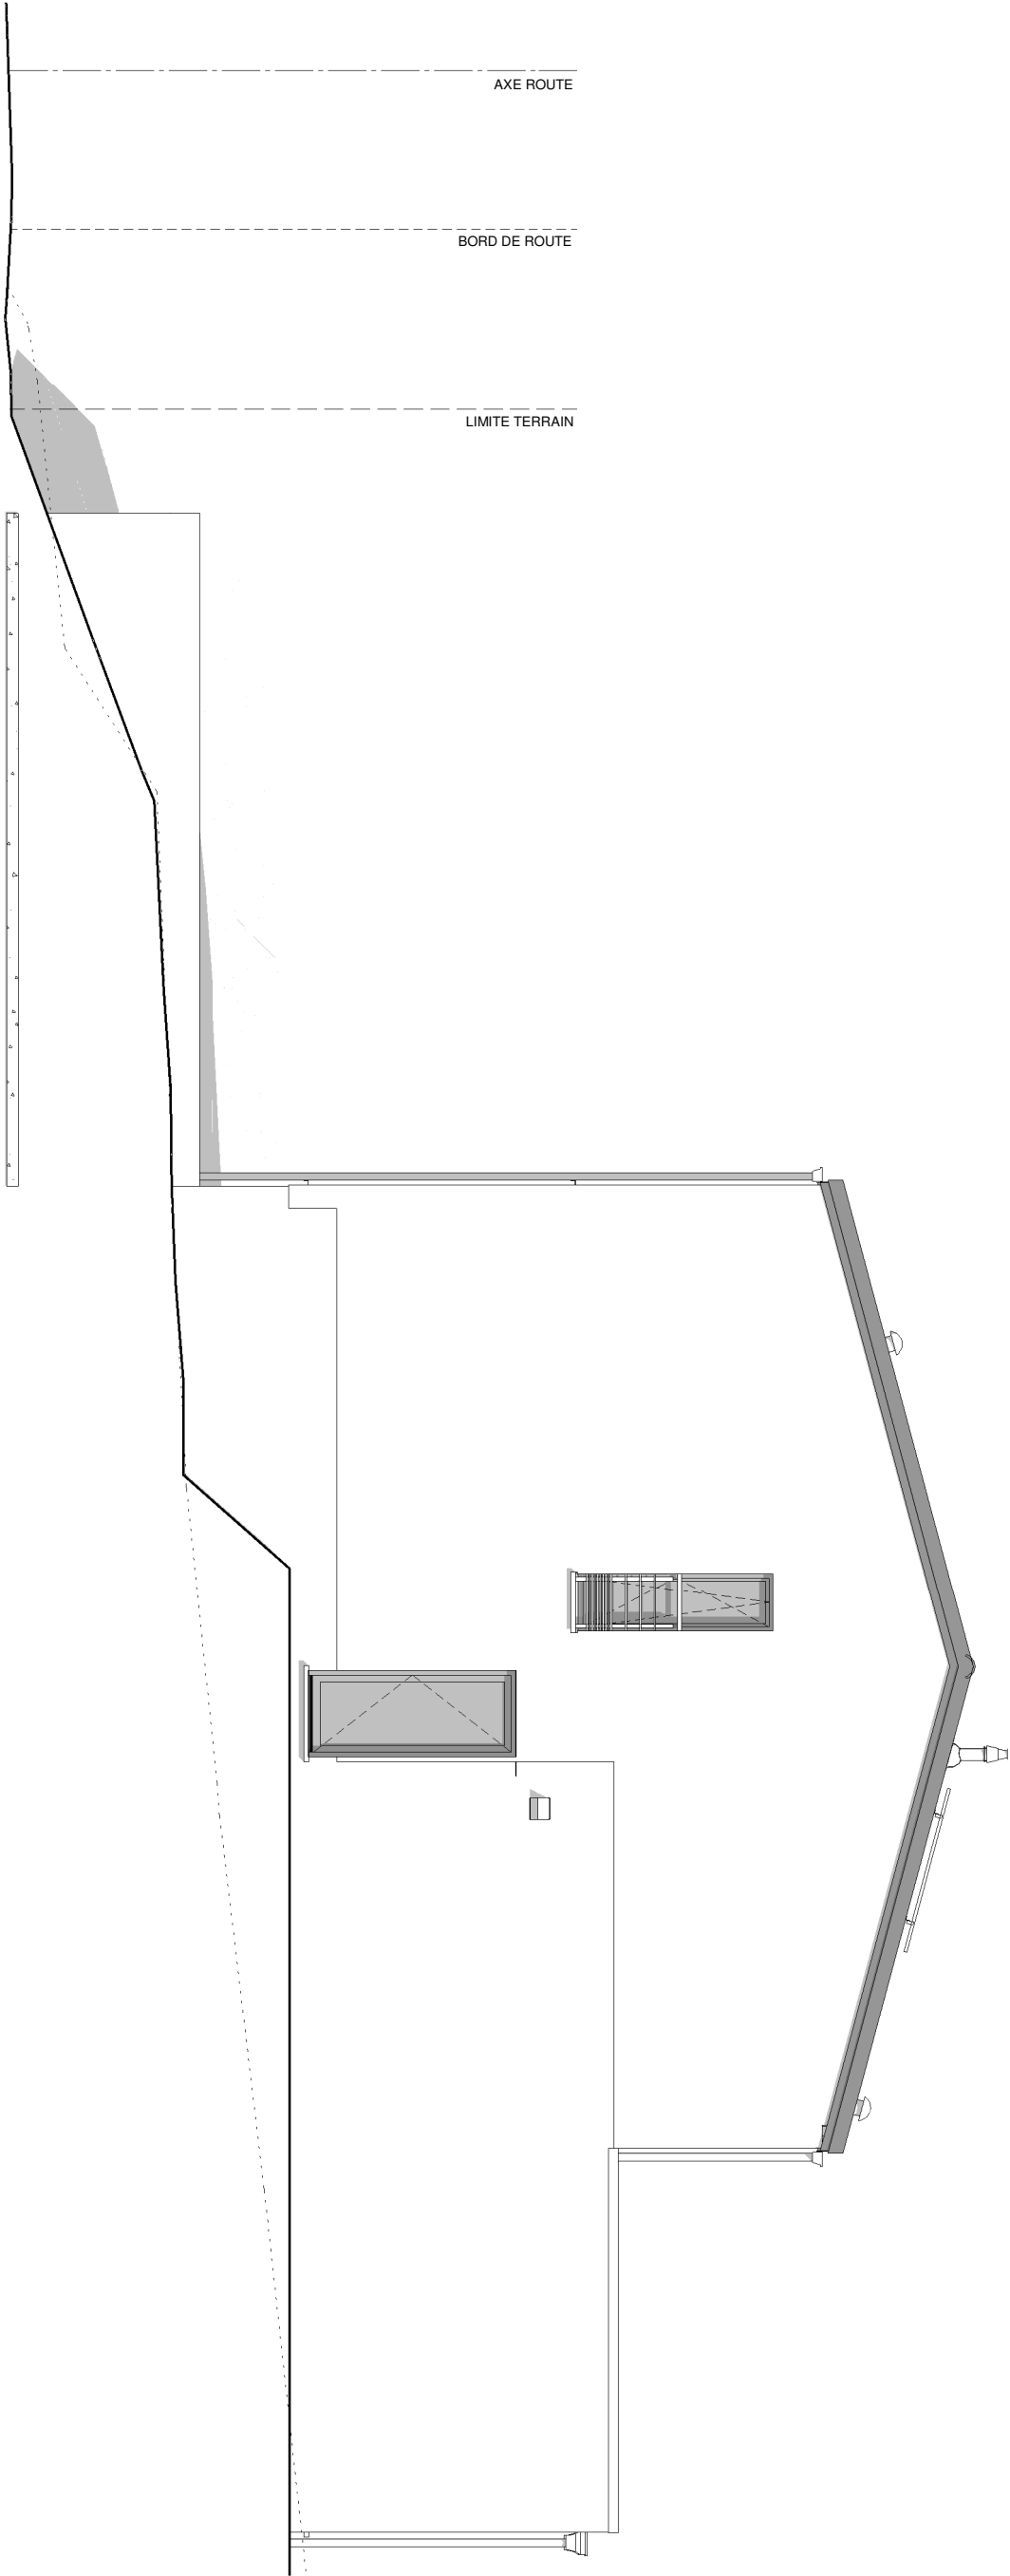

Date :	03/05/2021	Echelle :	1/75
--------	------------	-----------	------



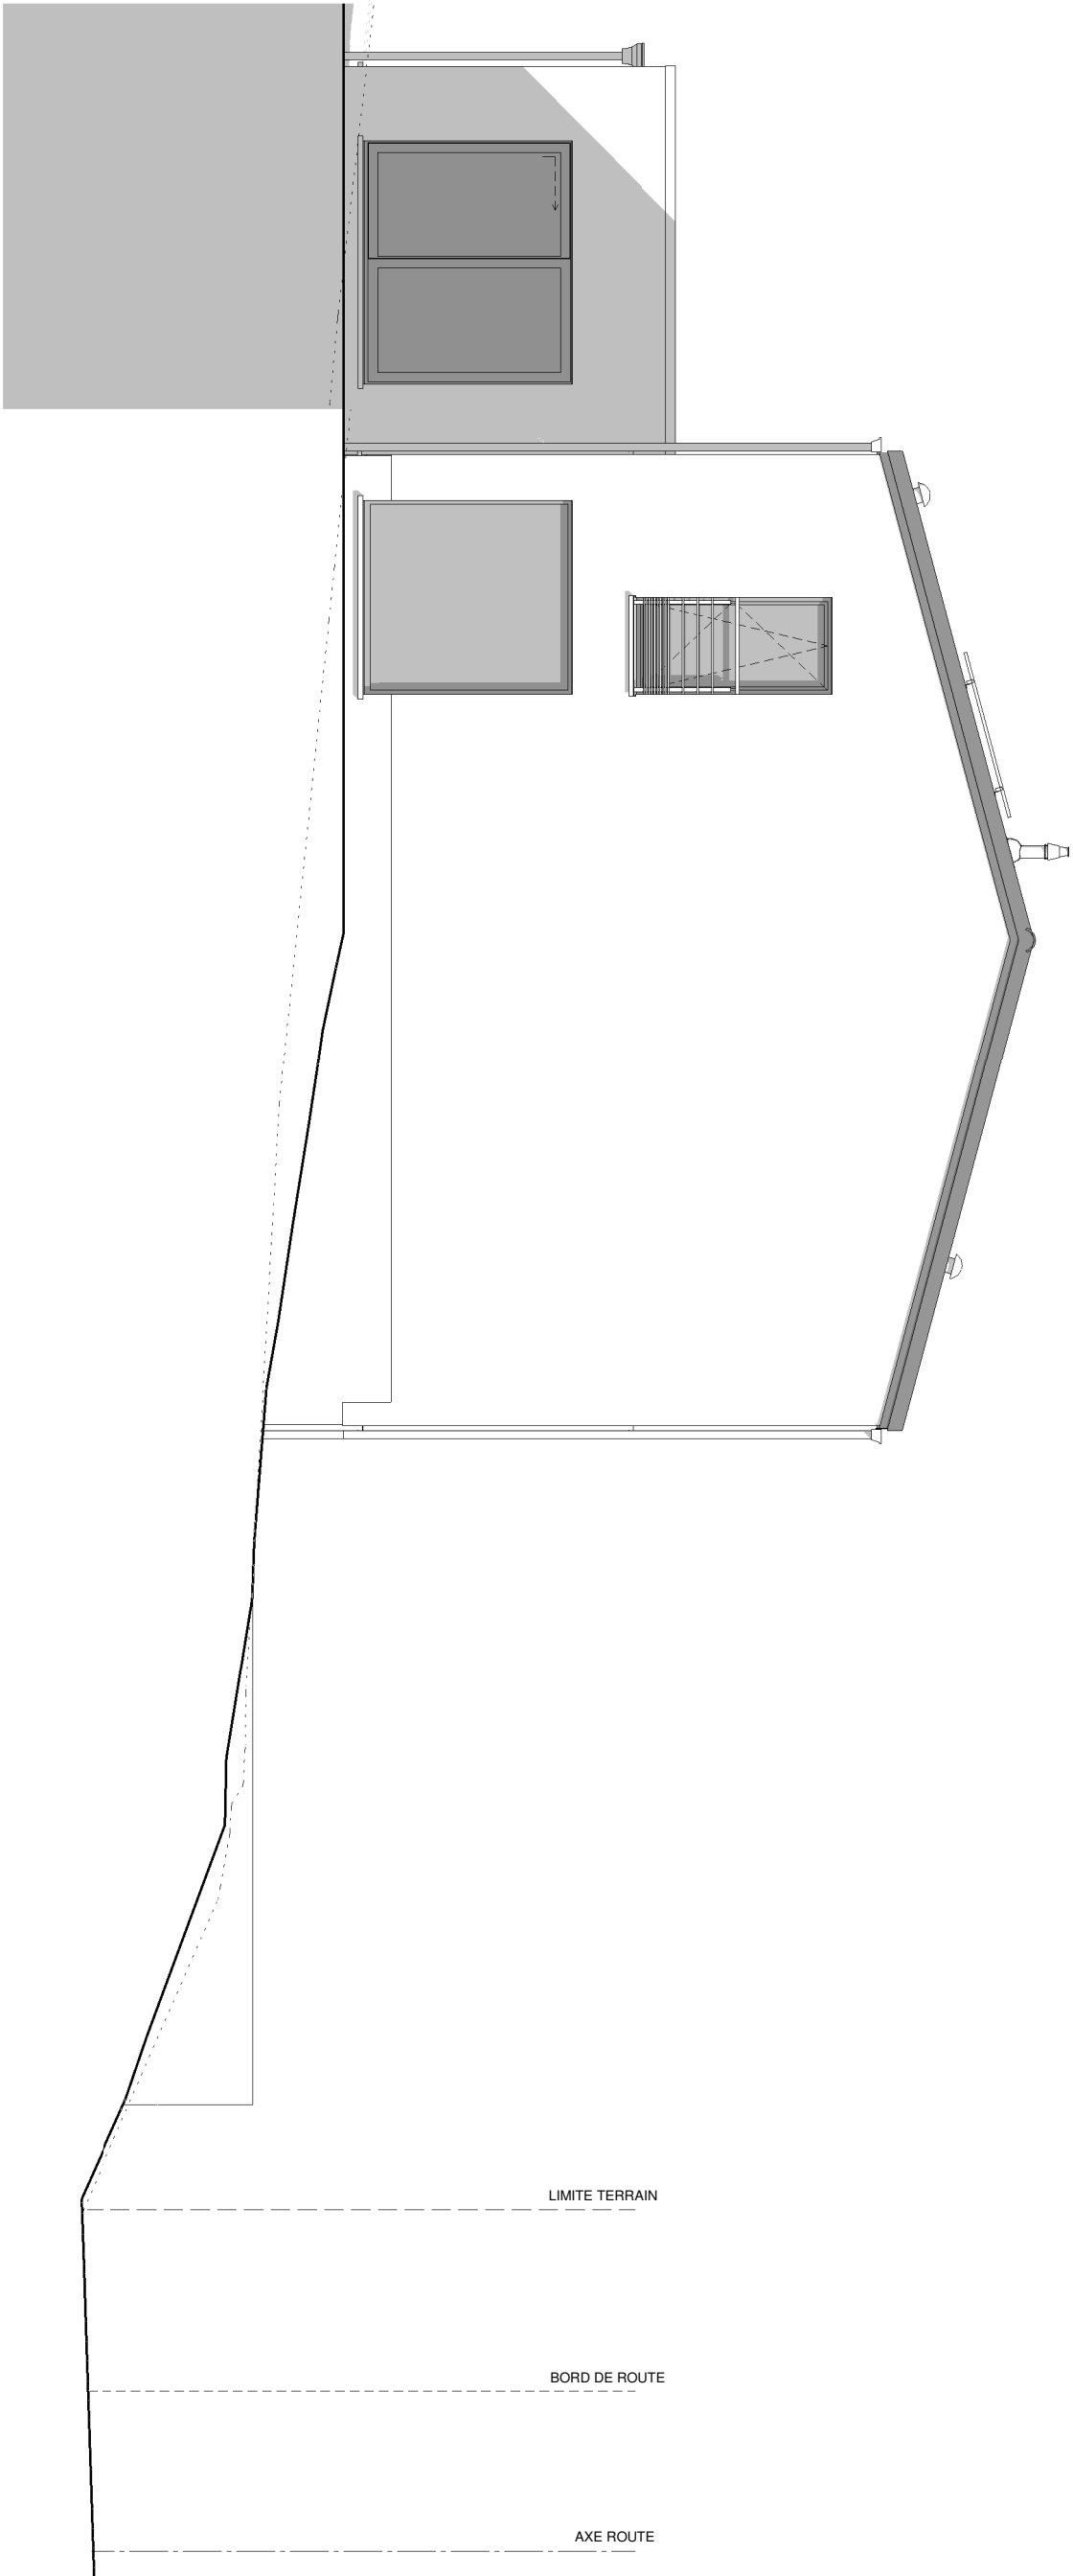

Date :	03/05/2021	Echelle :	1/75
--------	------------	-----------	------