




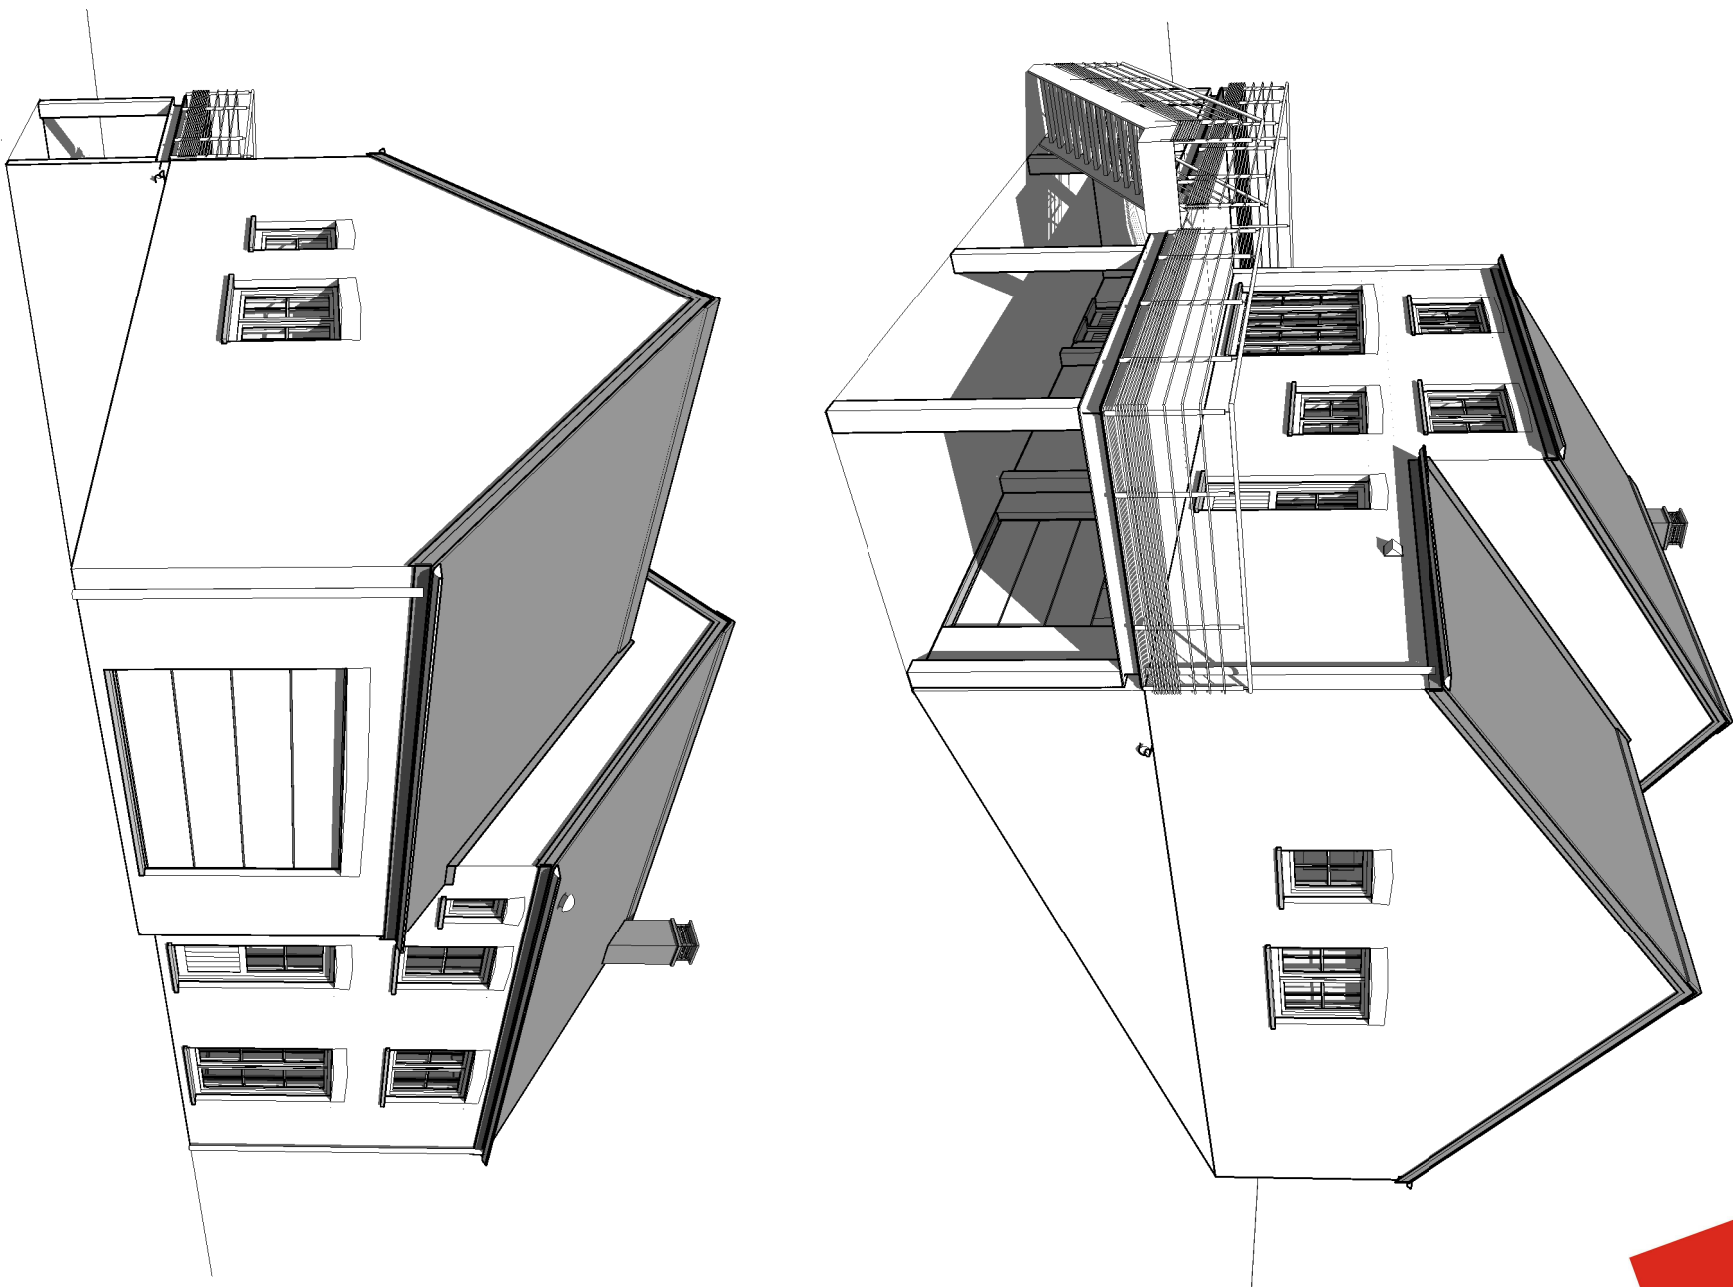


Date :	08/03/2021	Echelle :

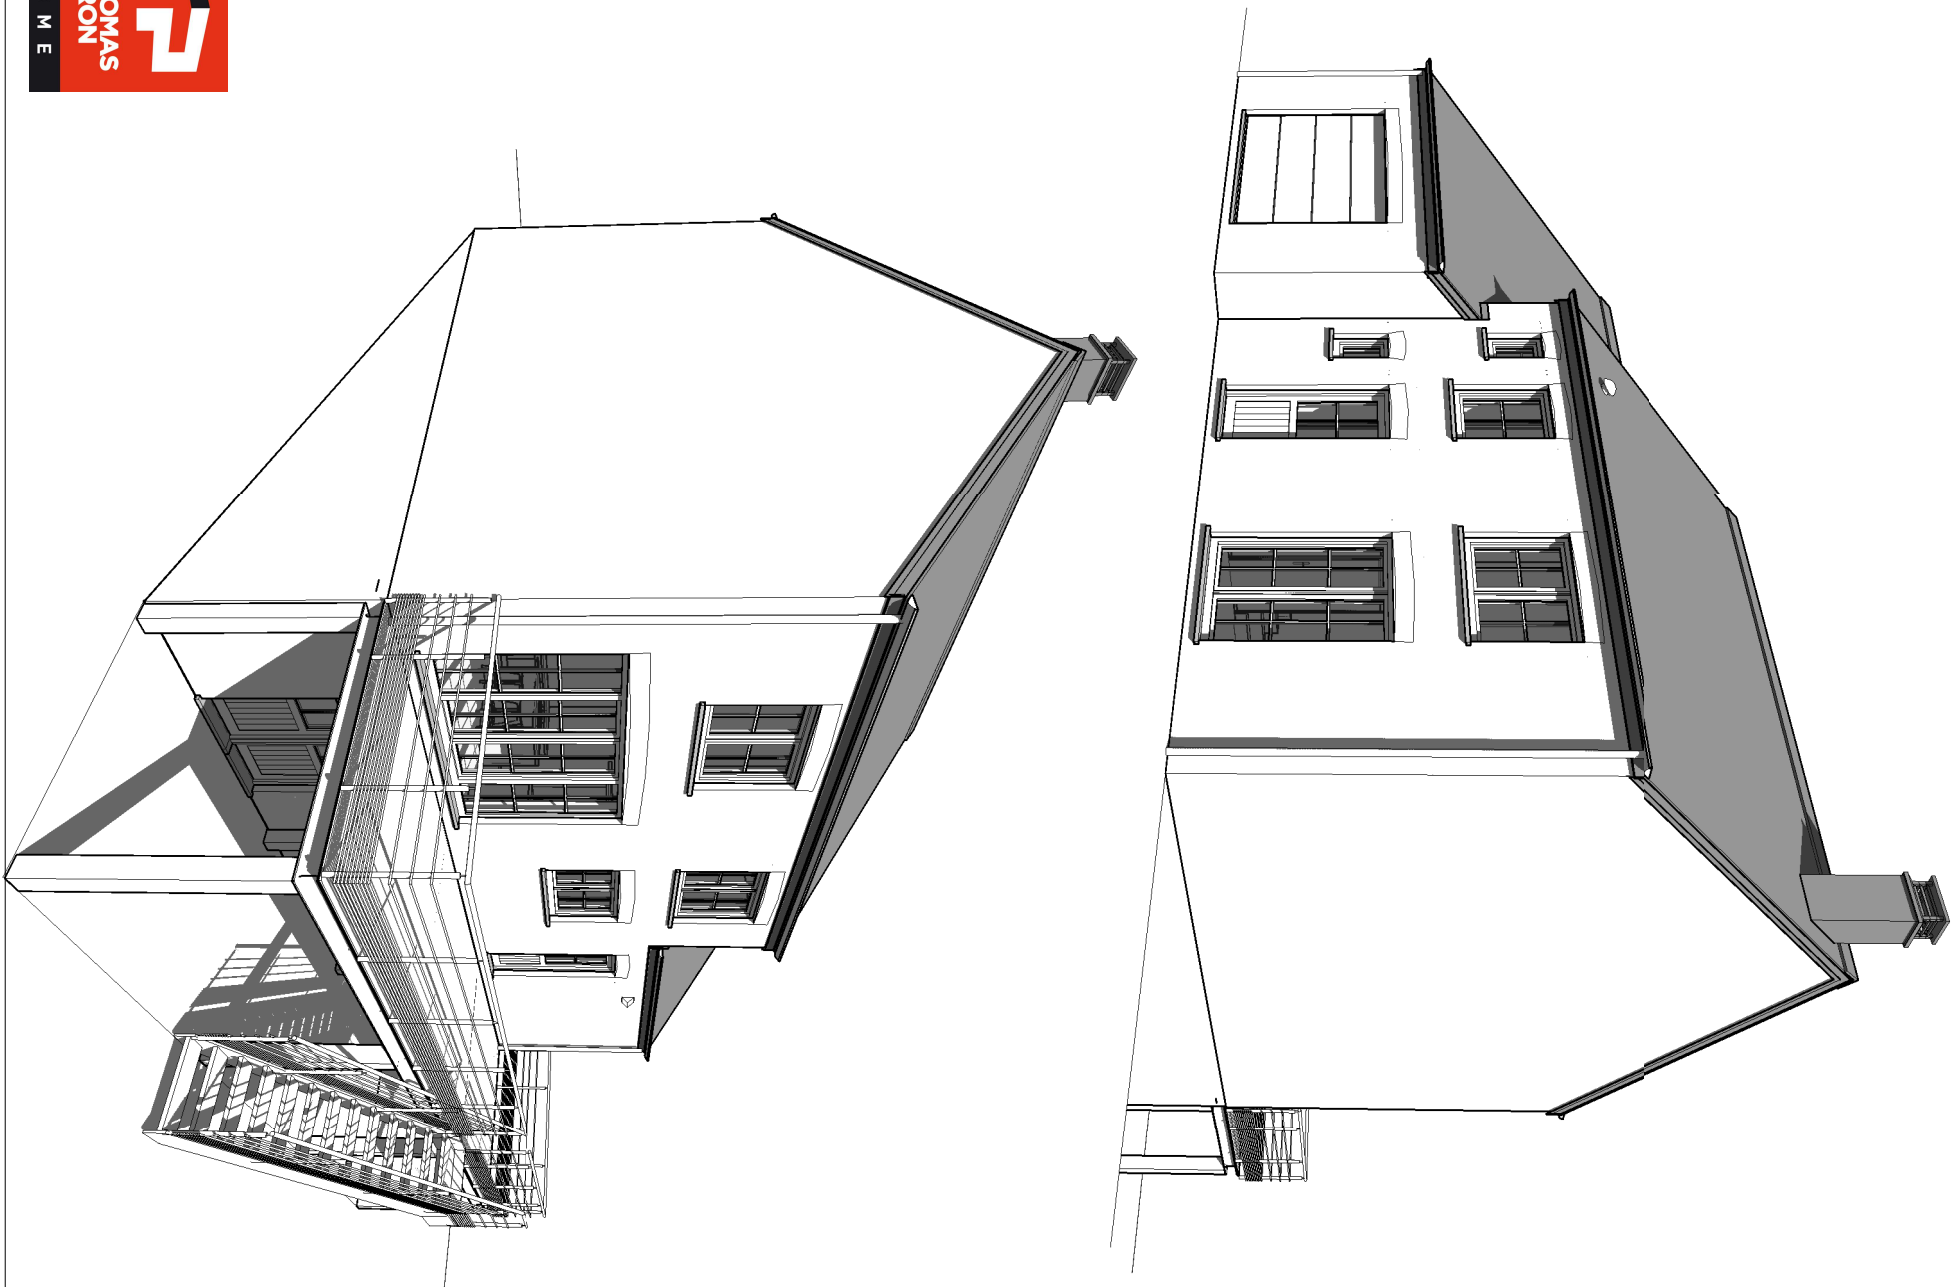

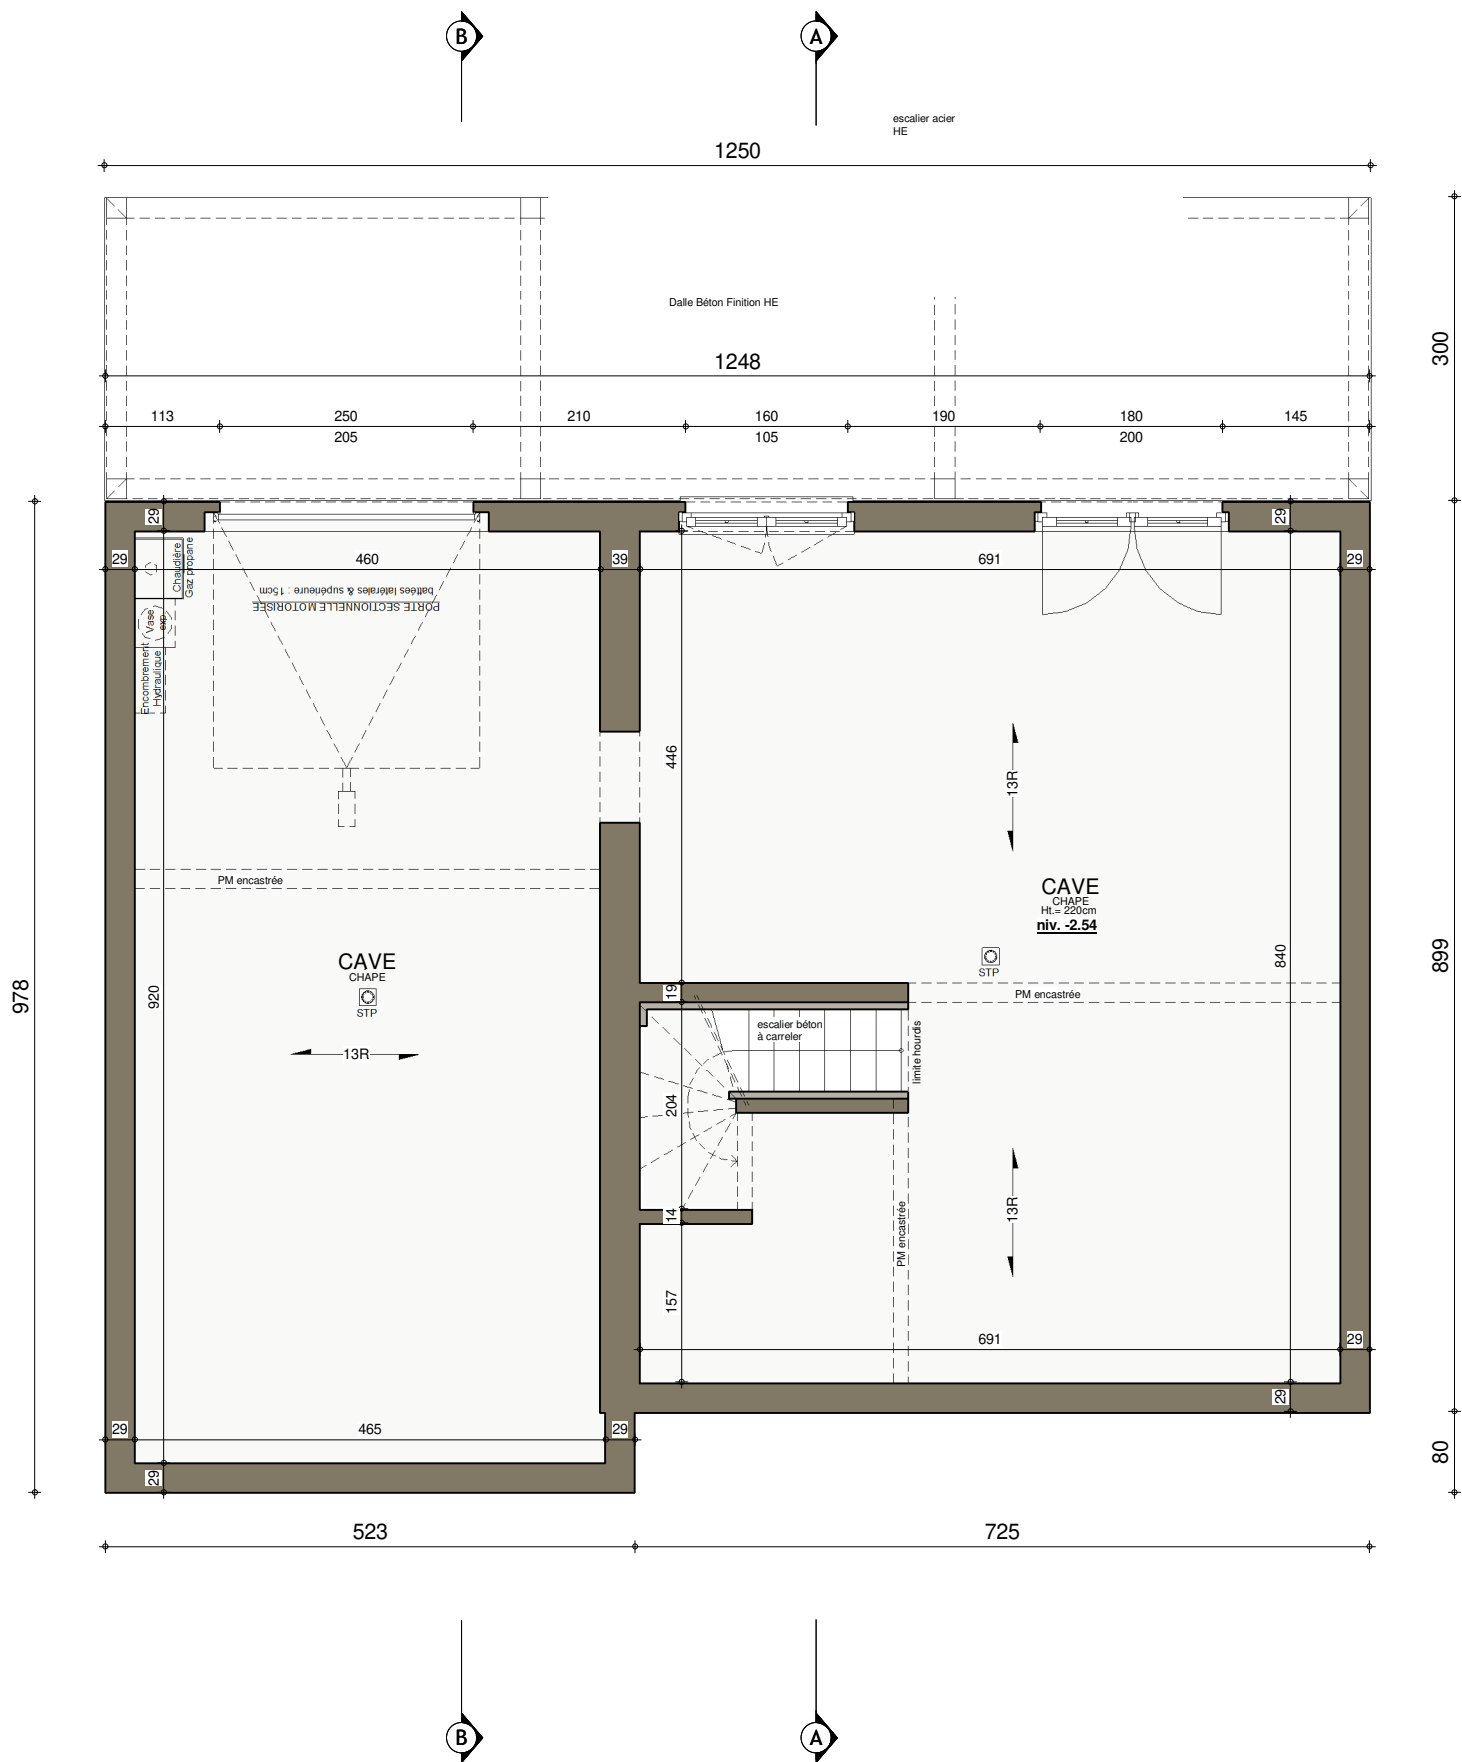


SOUS-SOL


Date :	08/03/2021	Echelle :	1/75
--------	------------	-----------	------

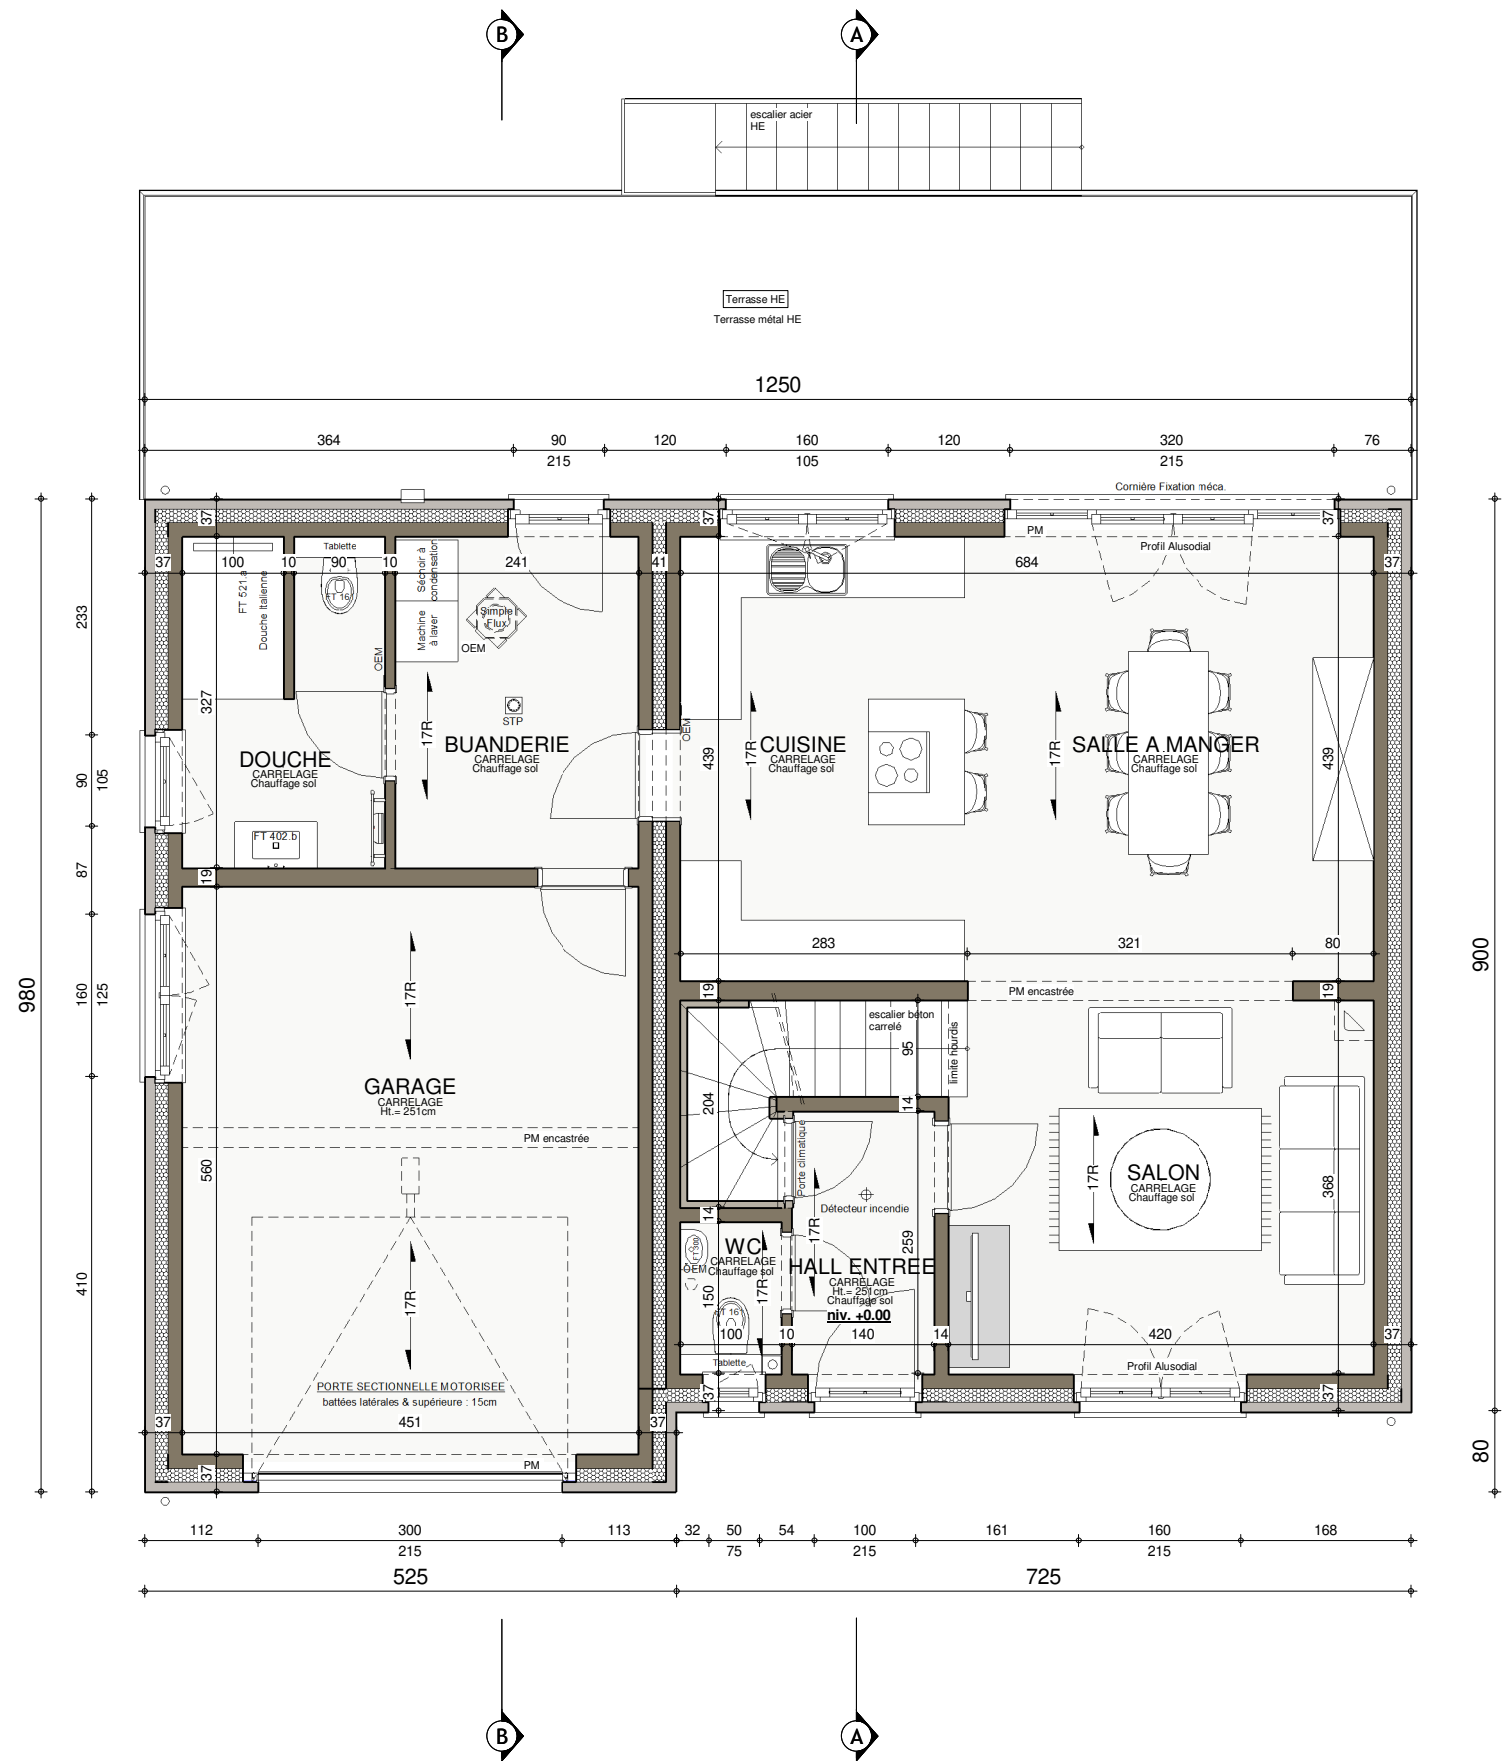

REZ-DE-CHAUSSEE


Date :	08/03/2021	Echelle :	1/75
--------	------------	-----------	------

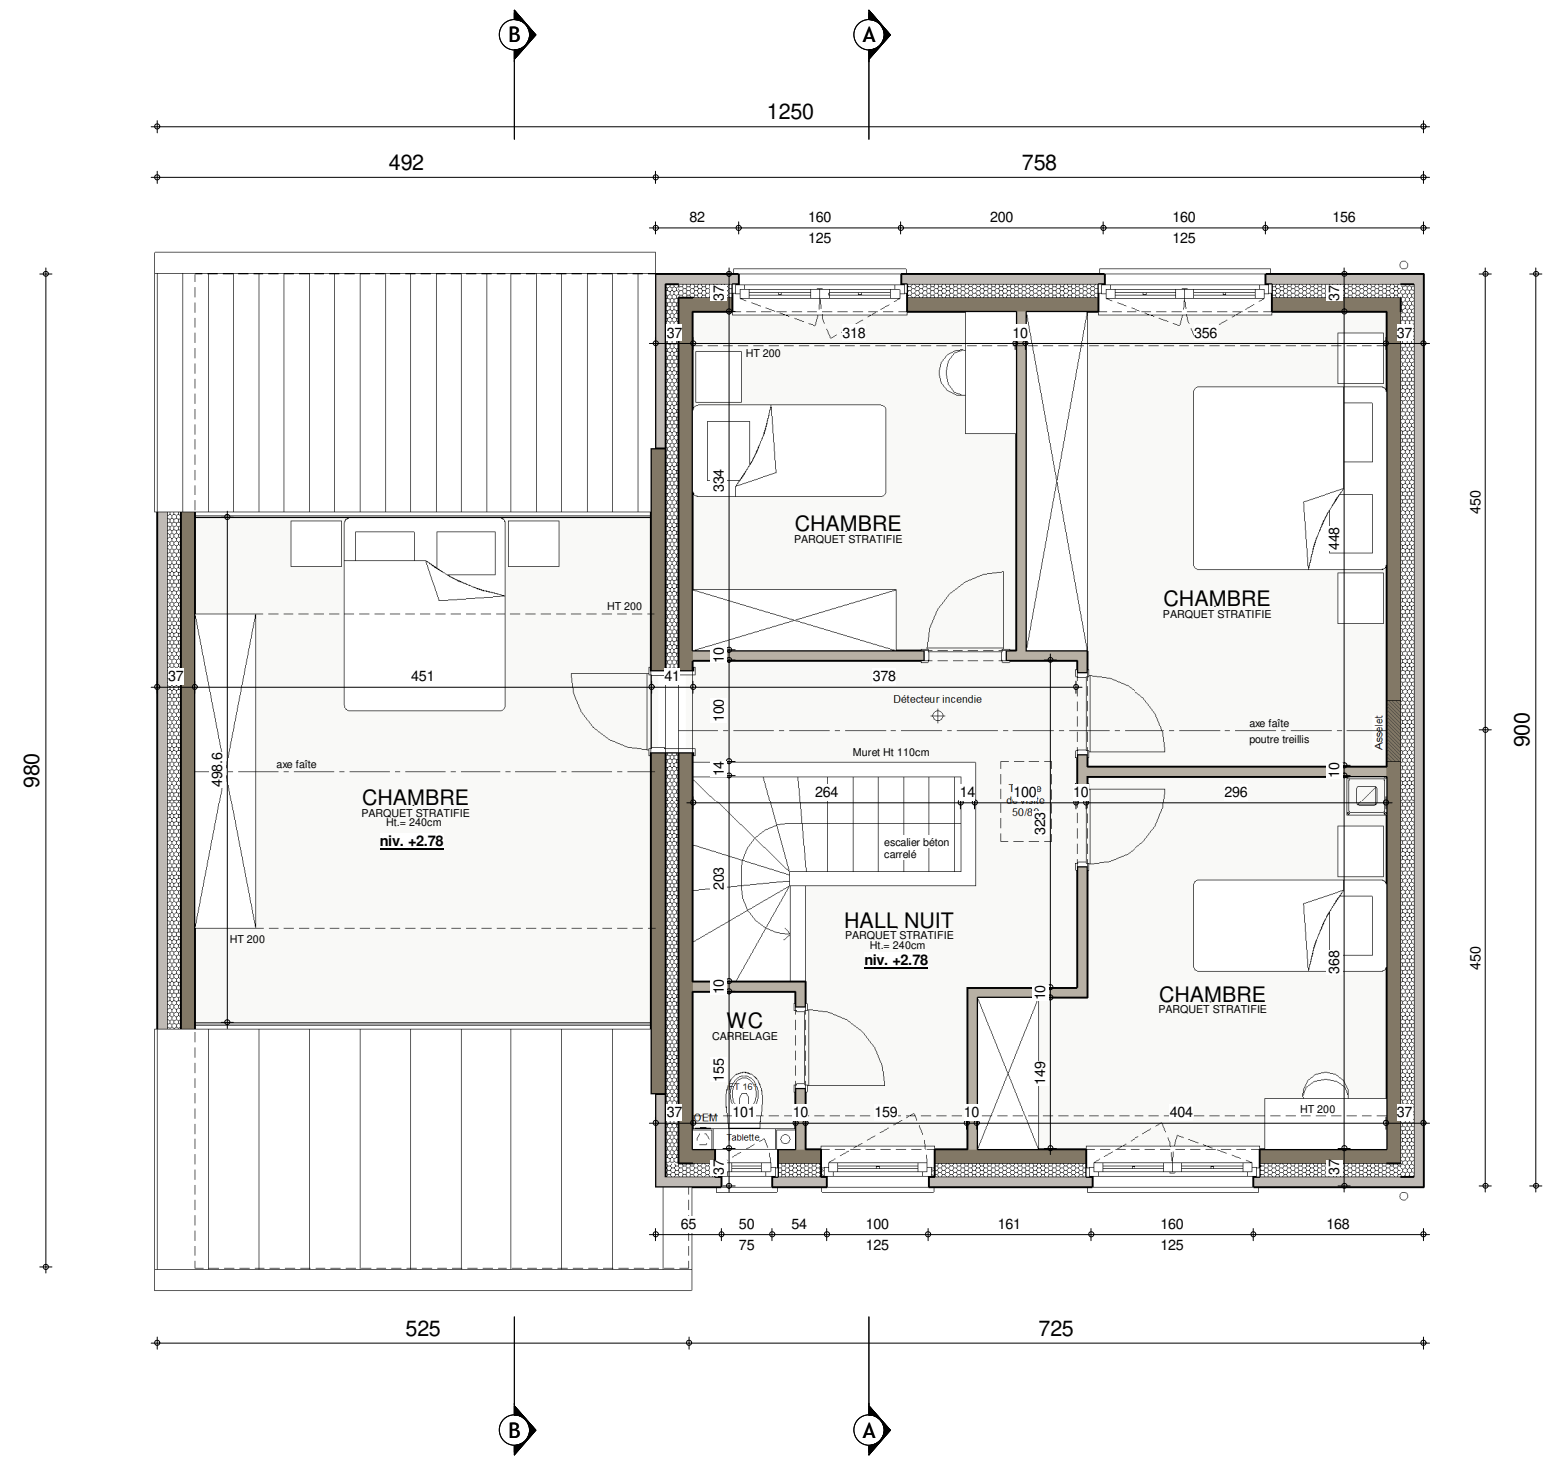

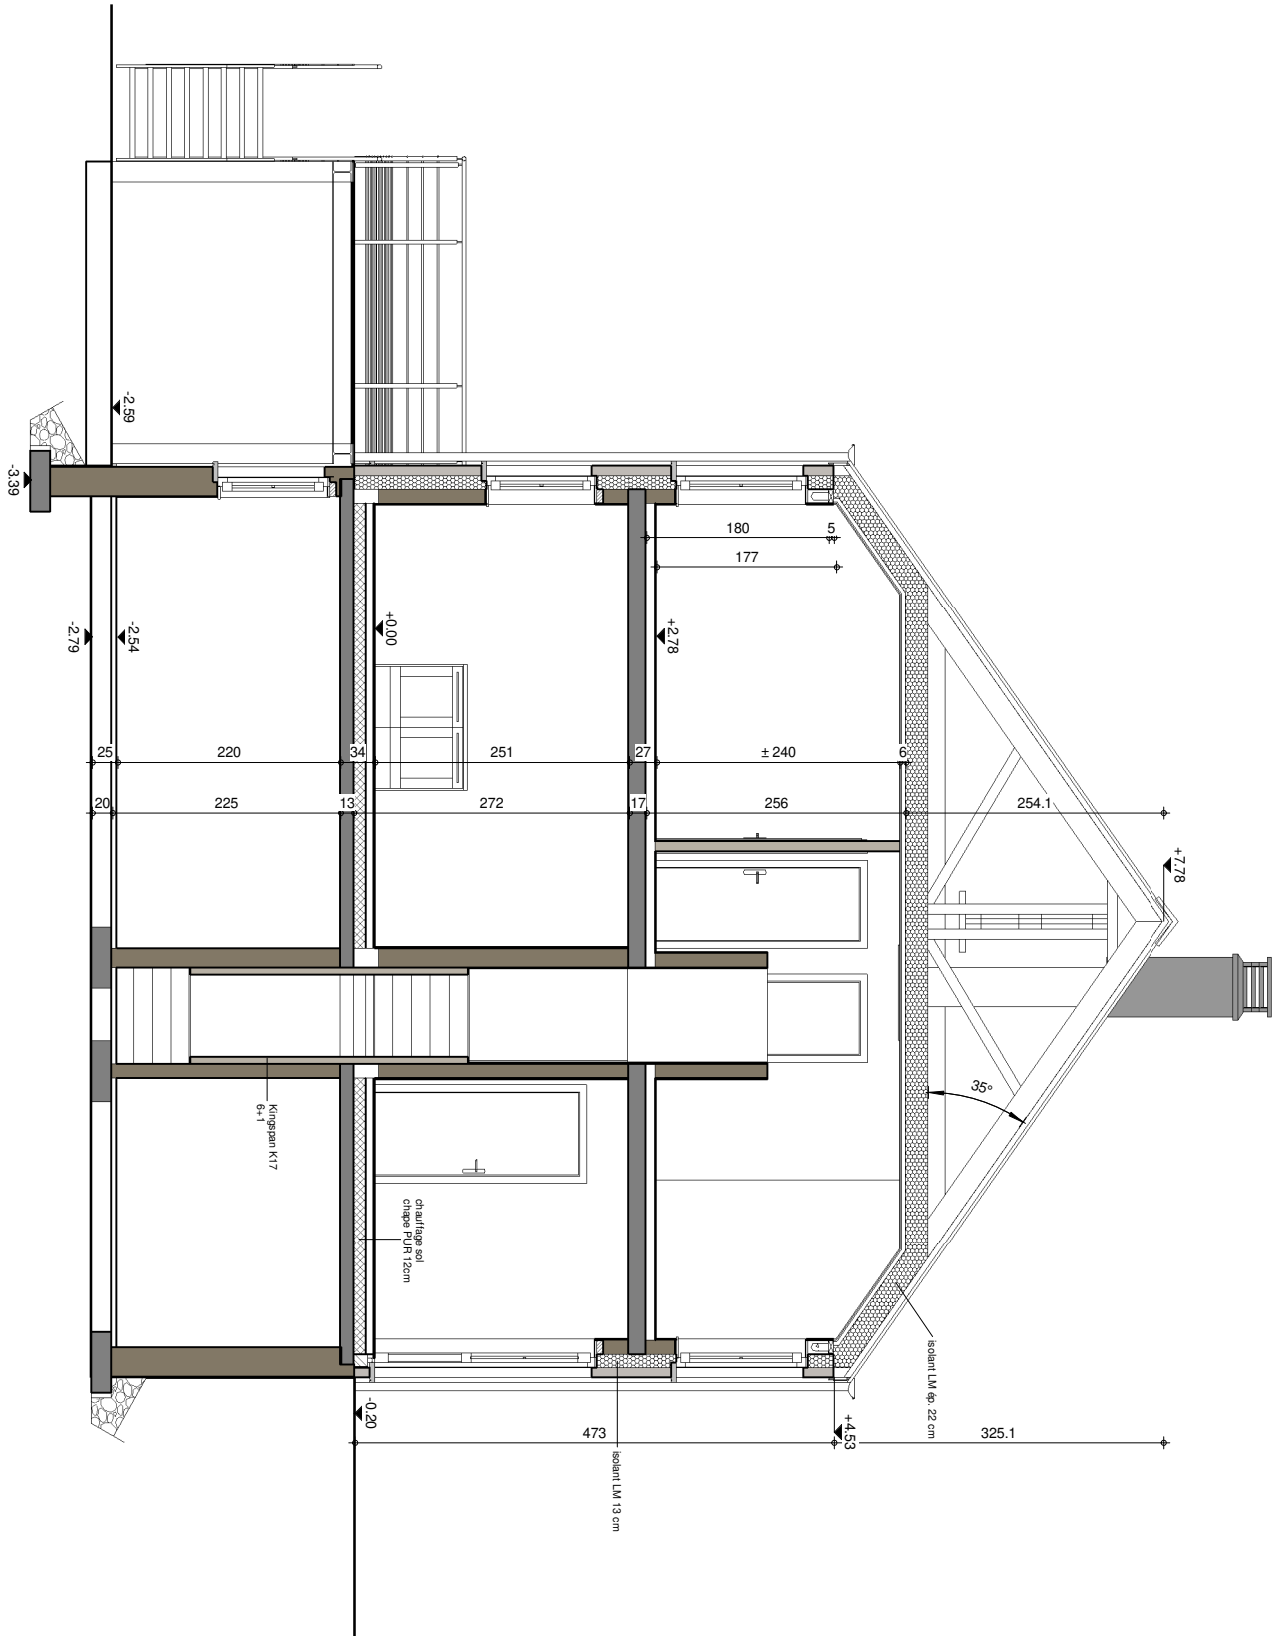


Date :	08/03/2021	Echelle :	1/75
--------	------------	-----------	------


COUPE BB

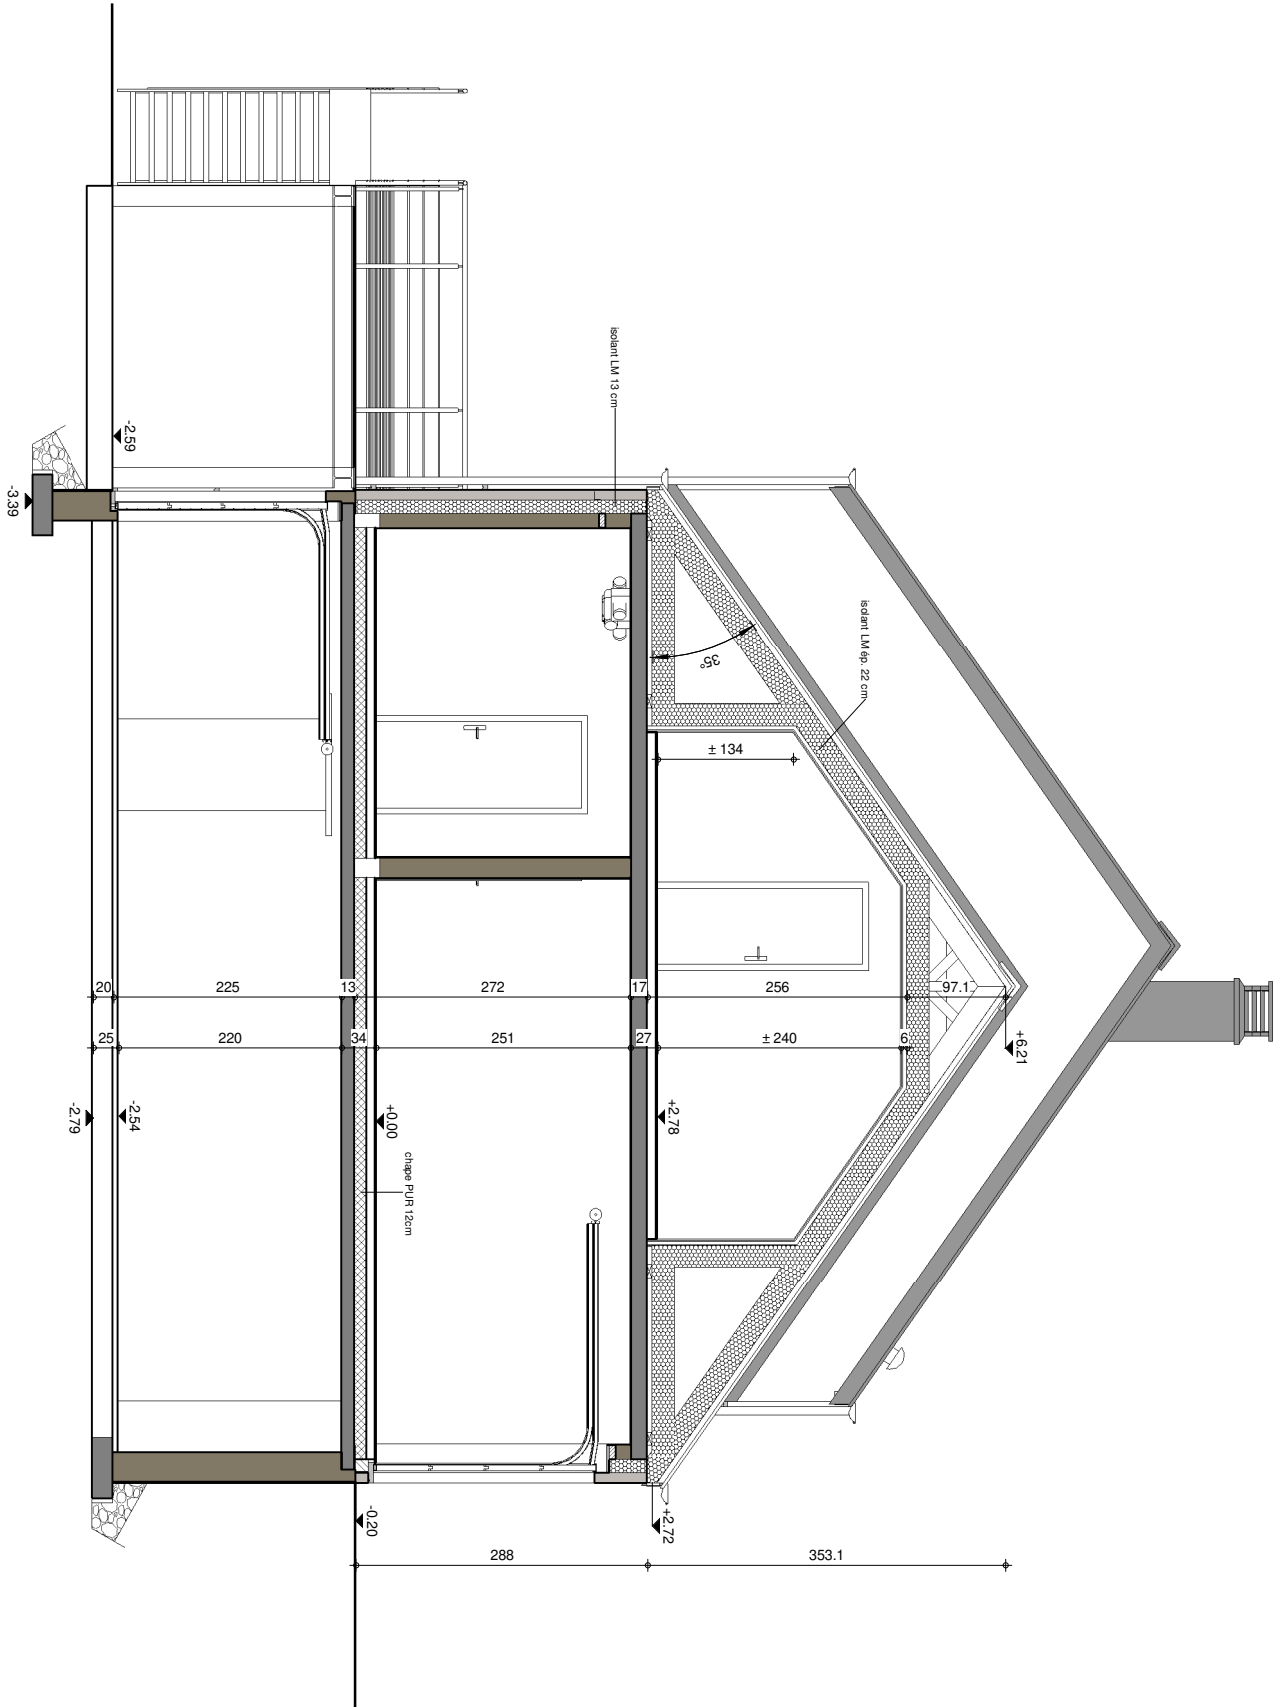

Date :	08/03/2021	Echelle :	1/75
--------	------------	-----------	------

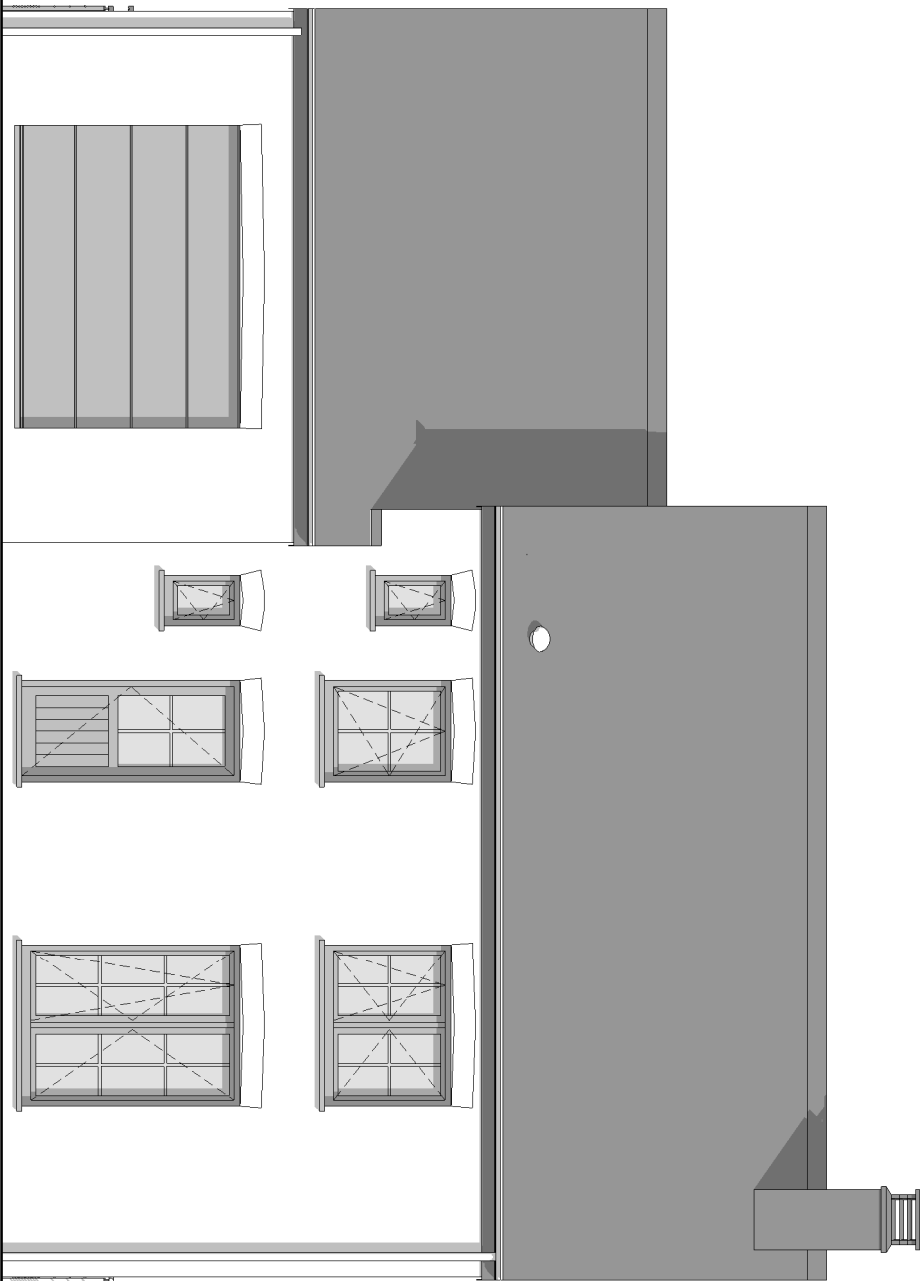

FACADE AVANT

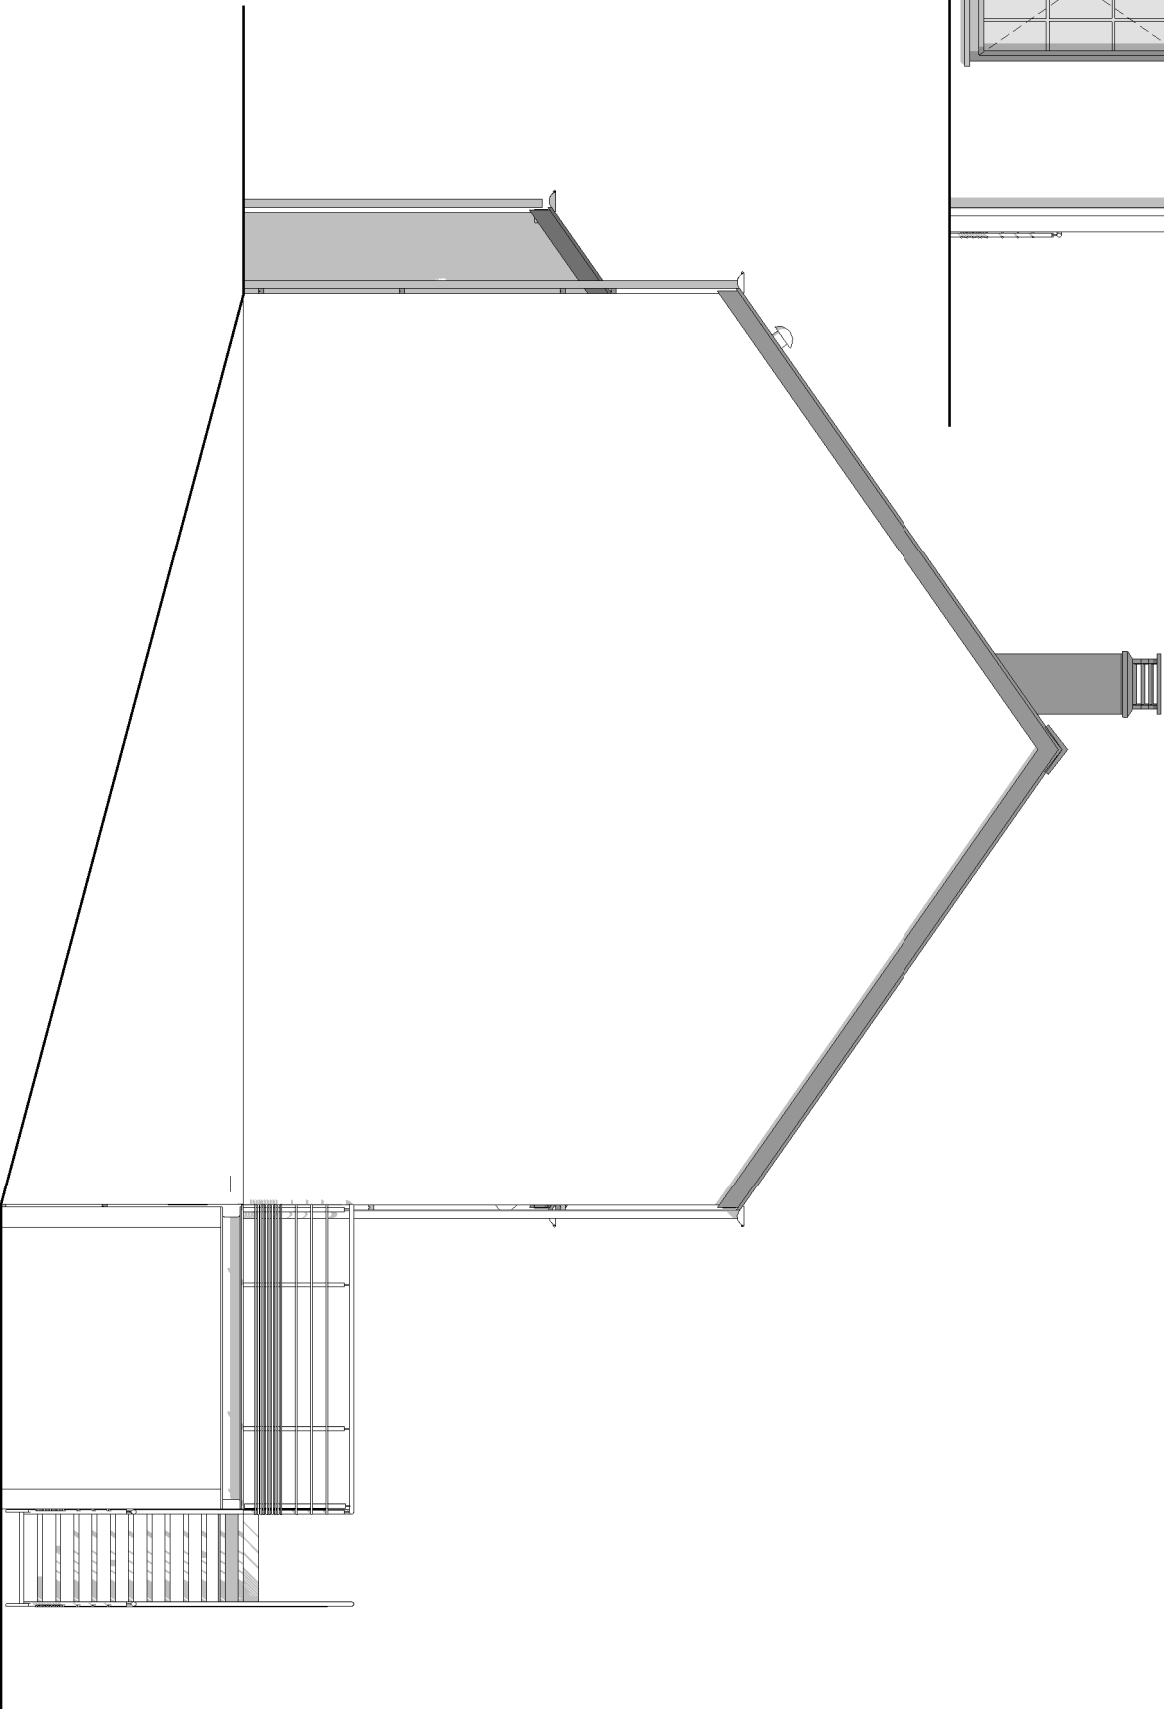


PIGNON DROIT



Date : 08/03/2021		
Echelle : 1/75		



FACADE ARRIERE

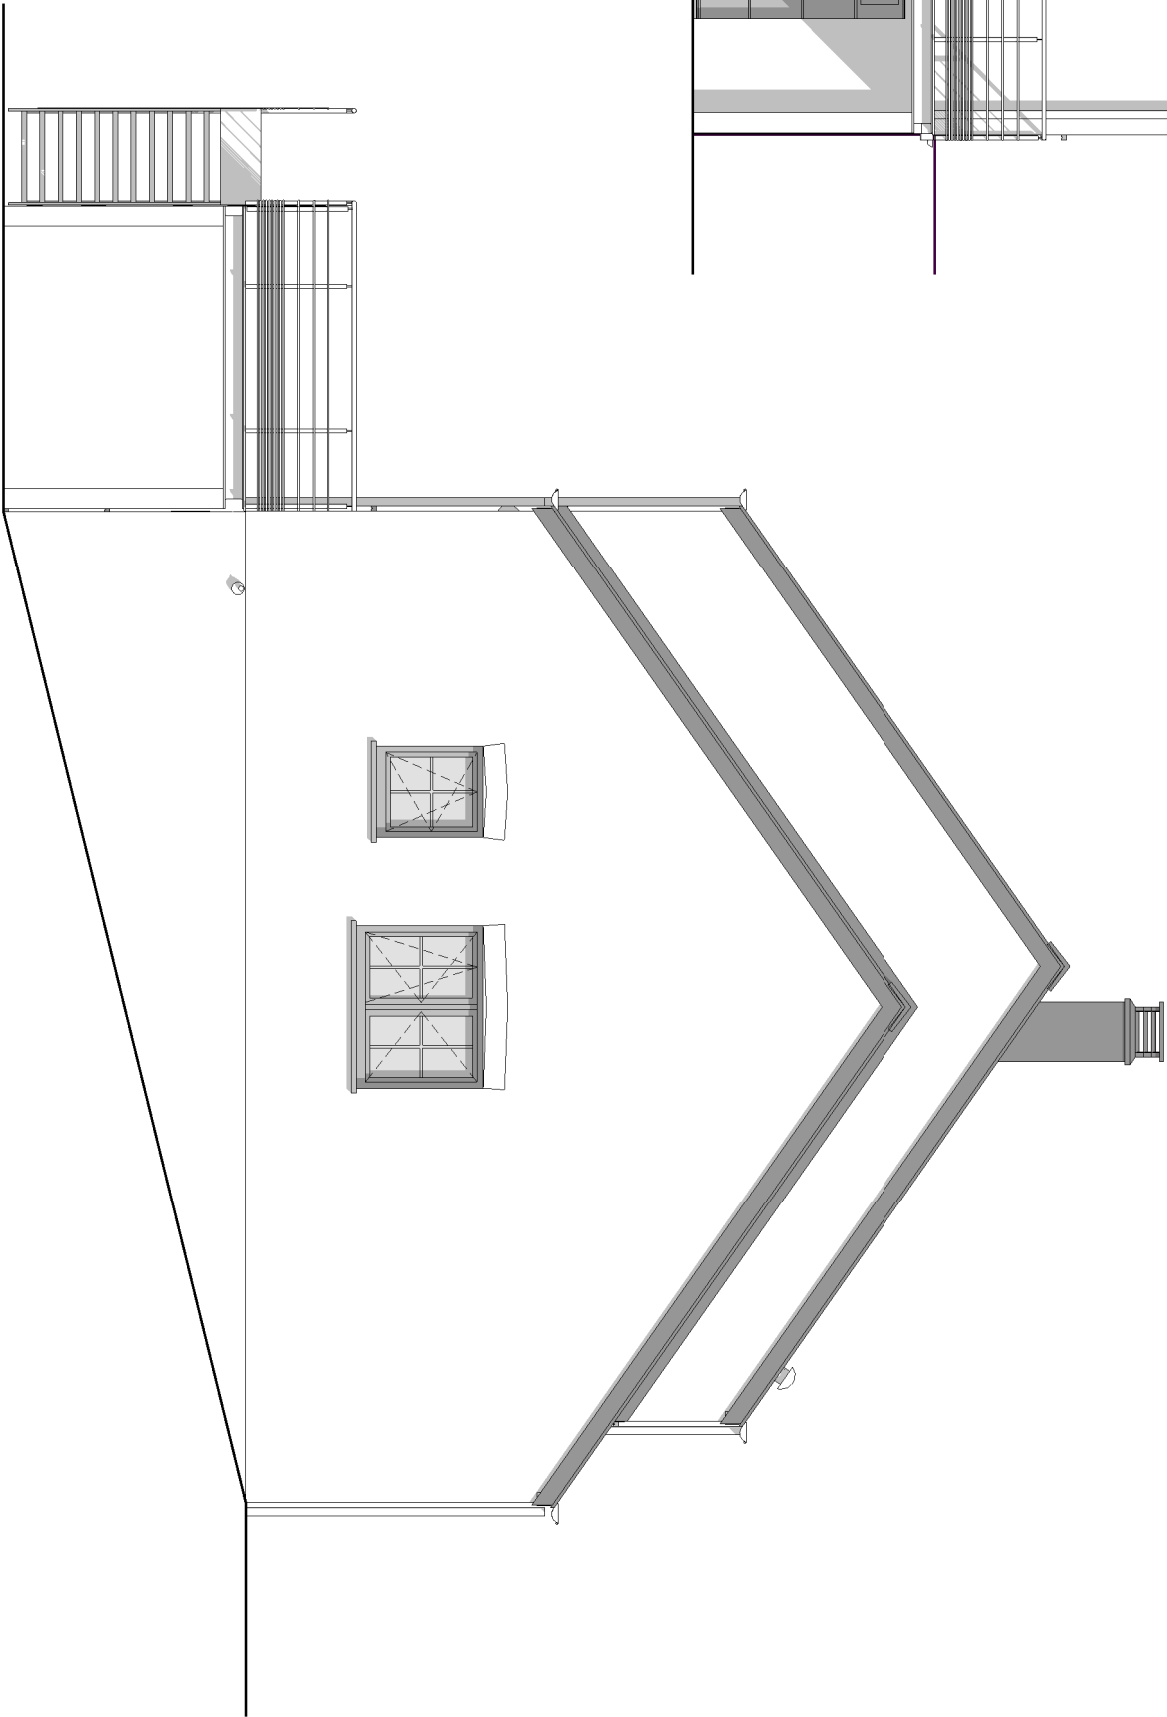

PIGNON GAUCHE