



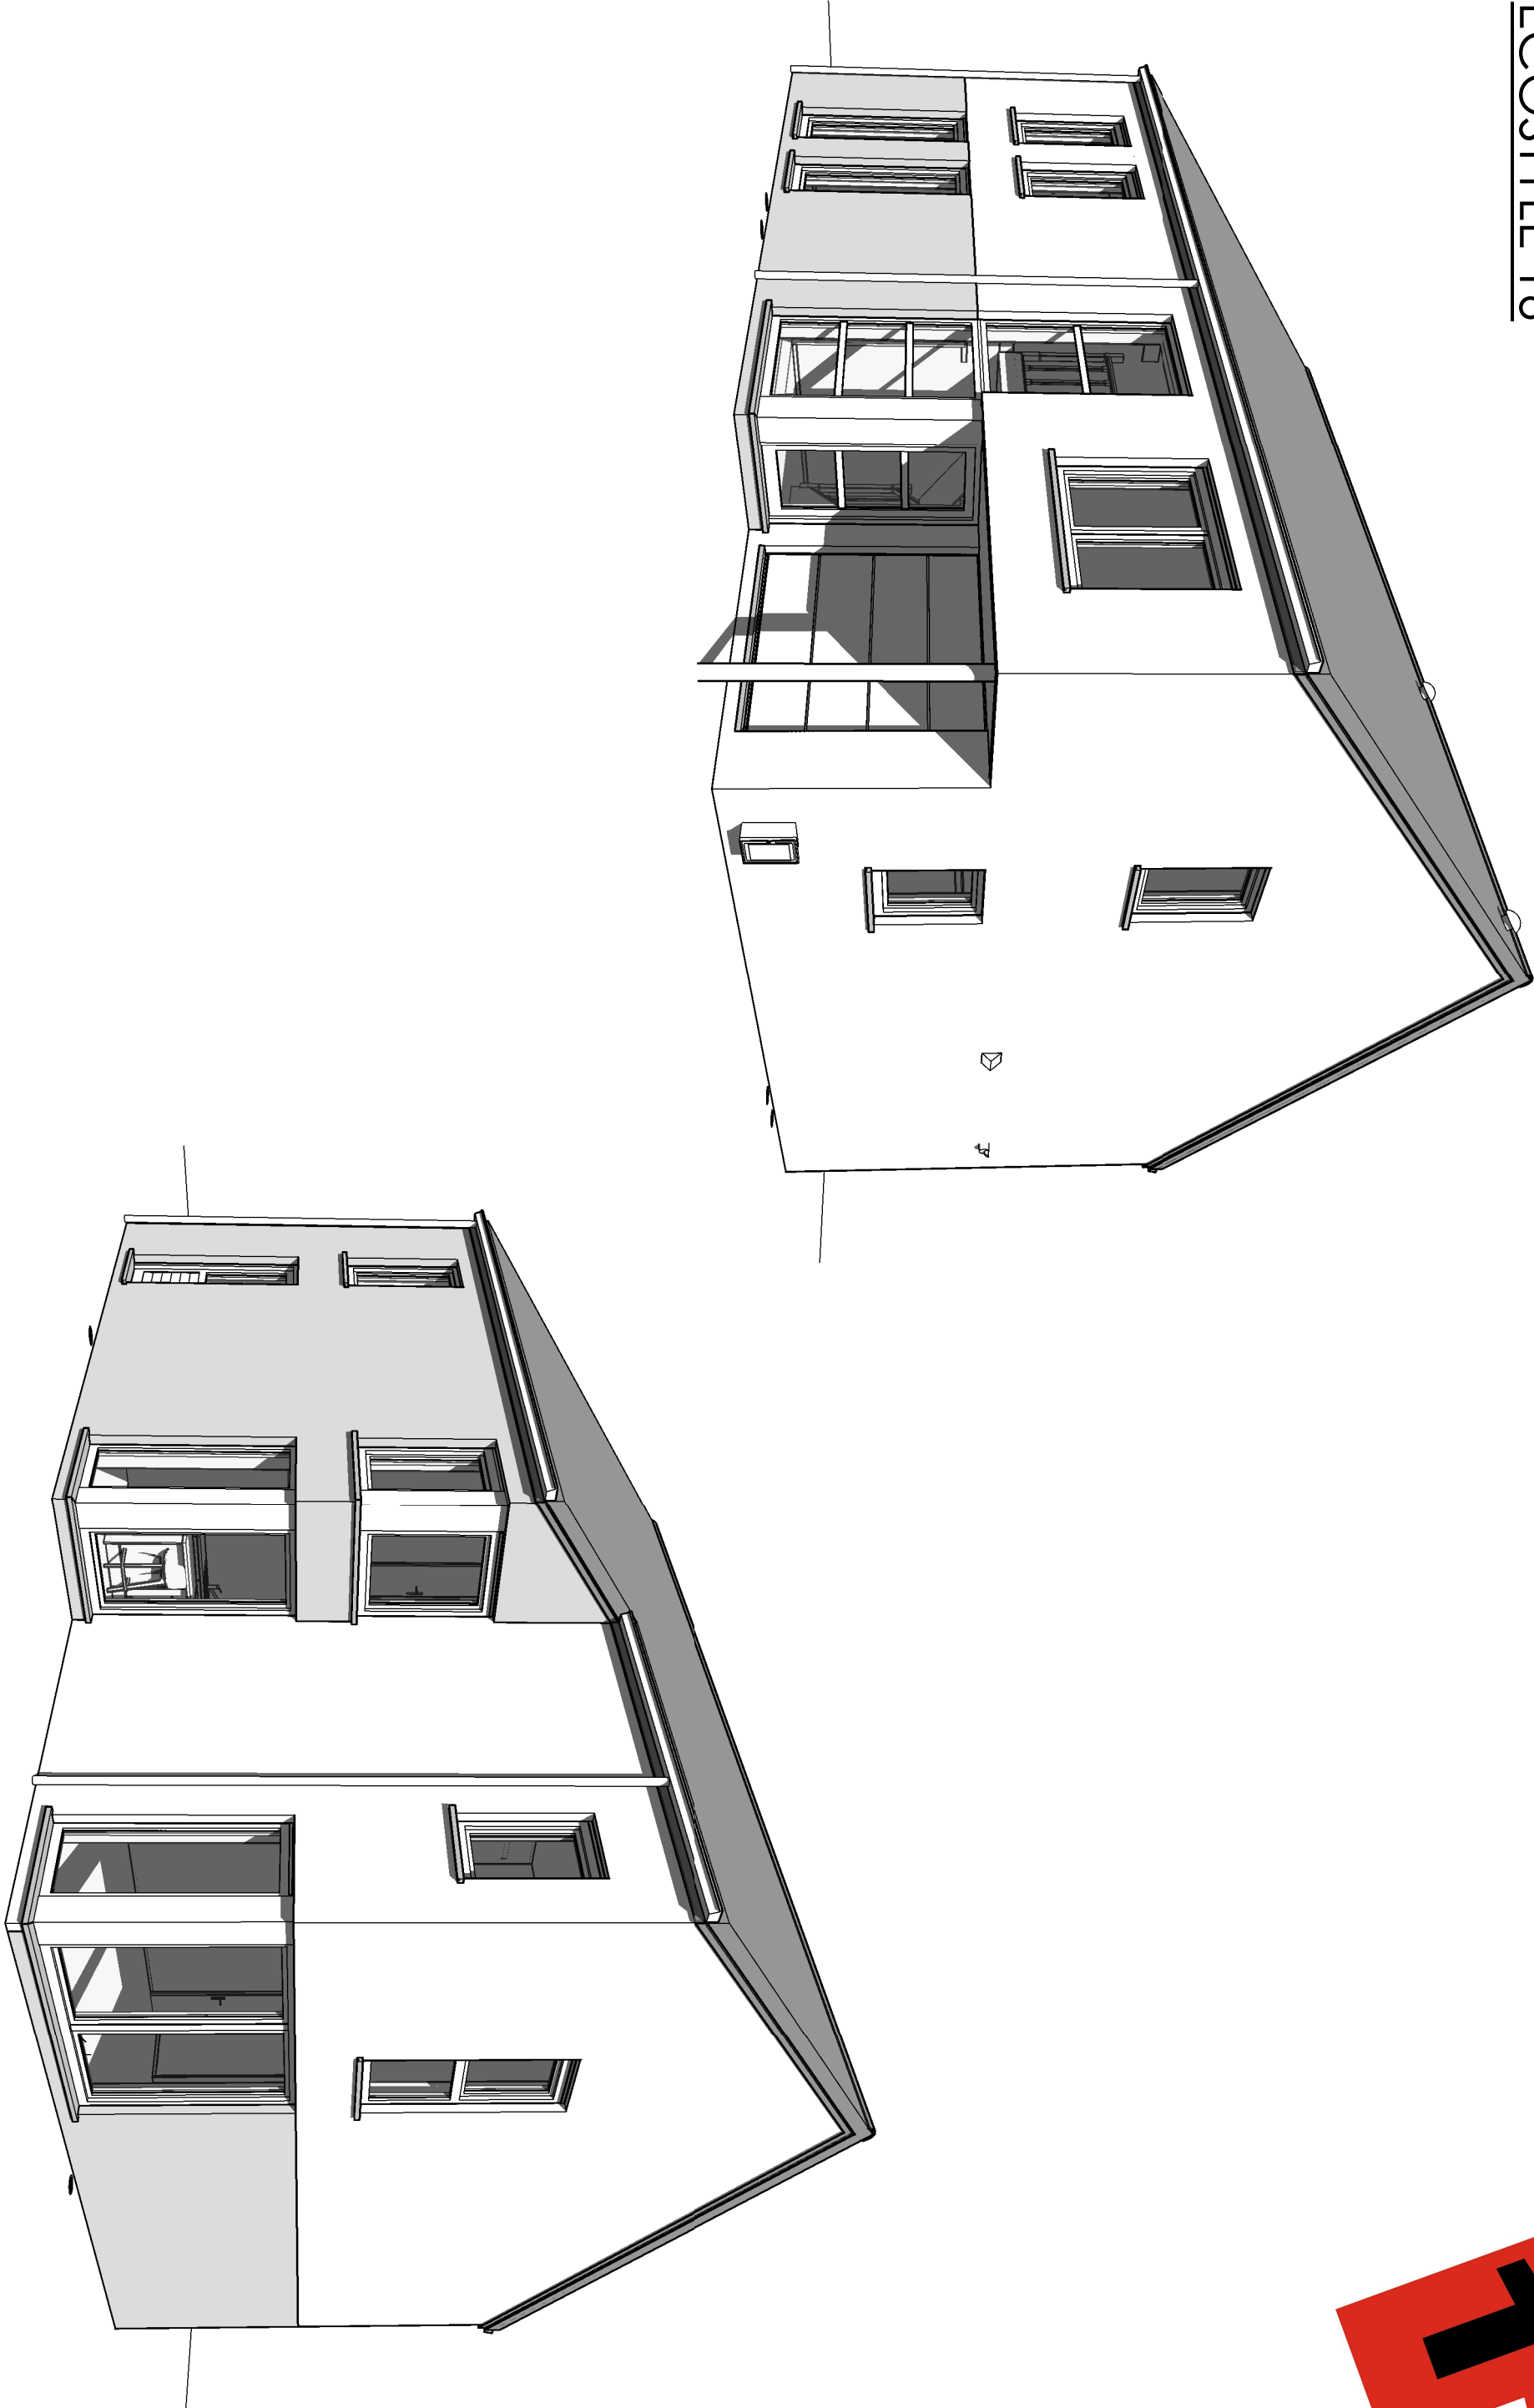




A


A

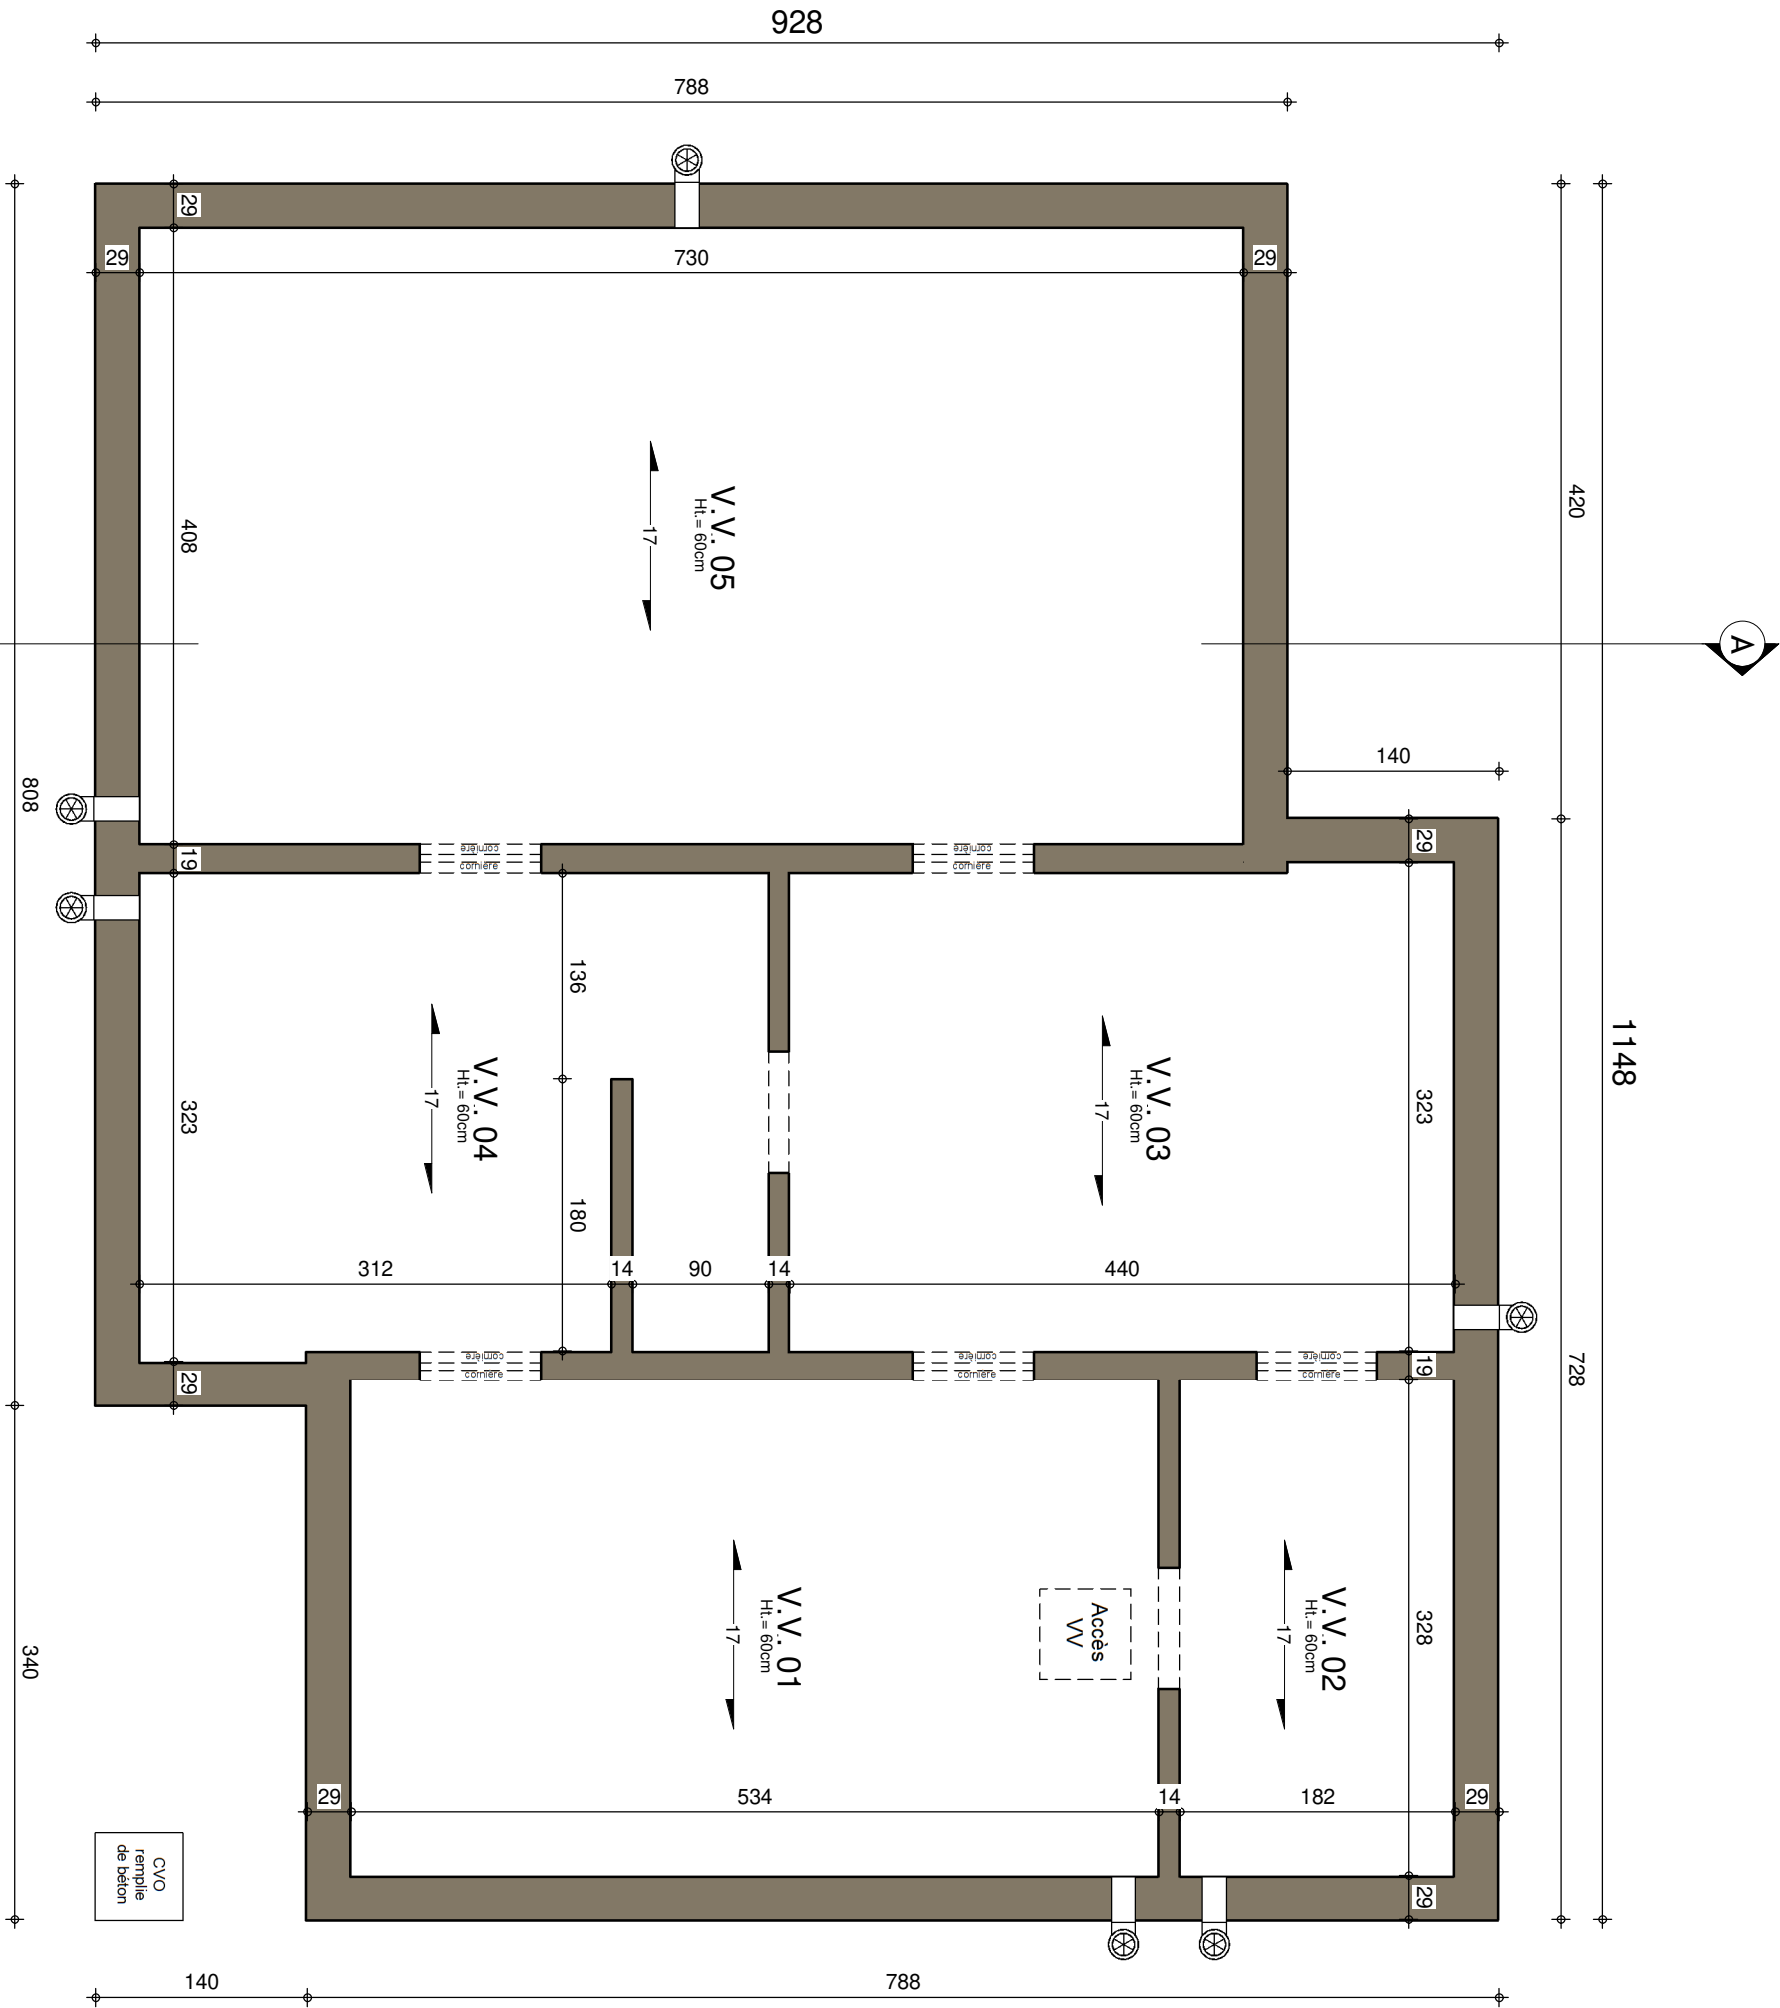

SOUS-SOL

Date :	05/03/2021	Echelle :	1/50
AP-----01-			

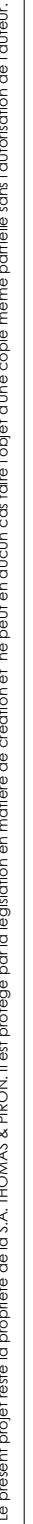

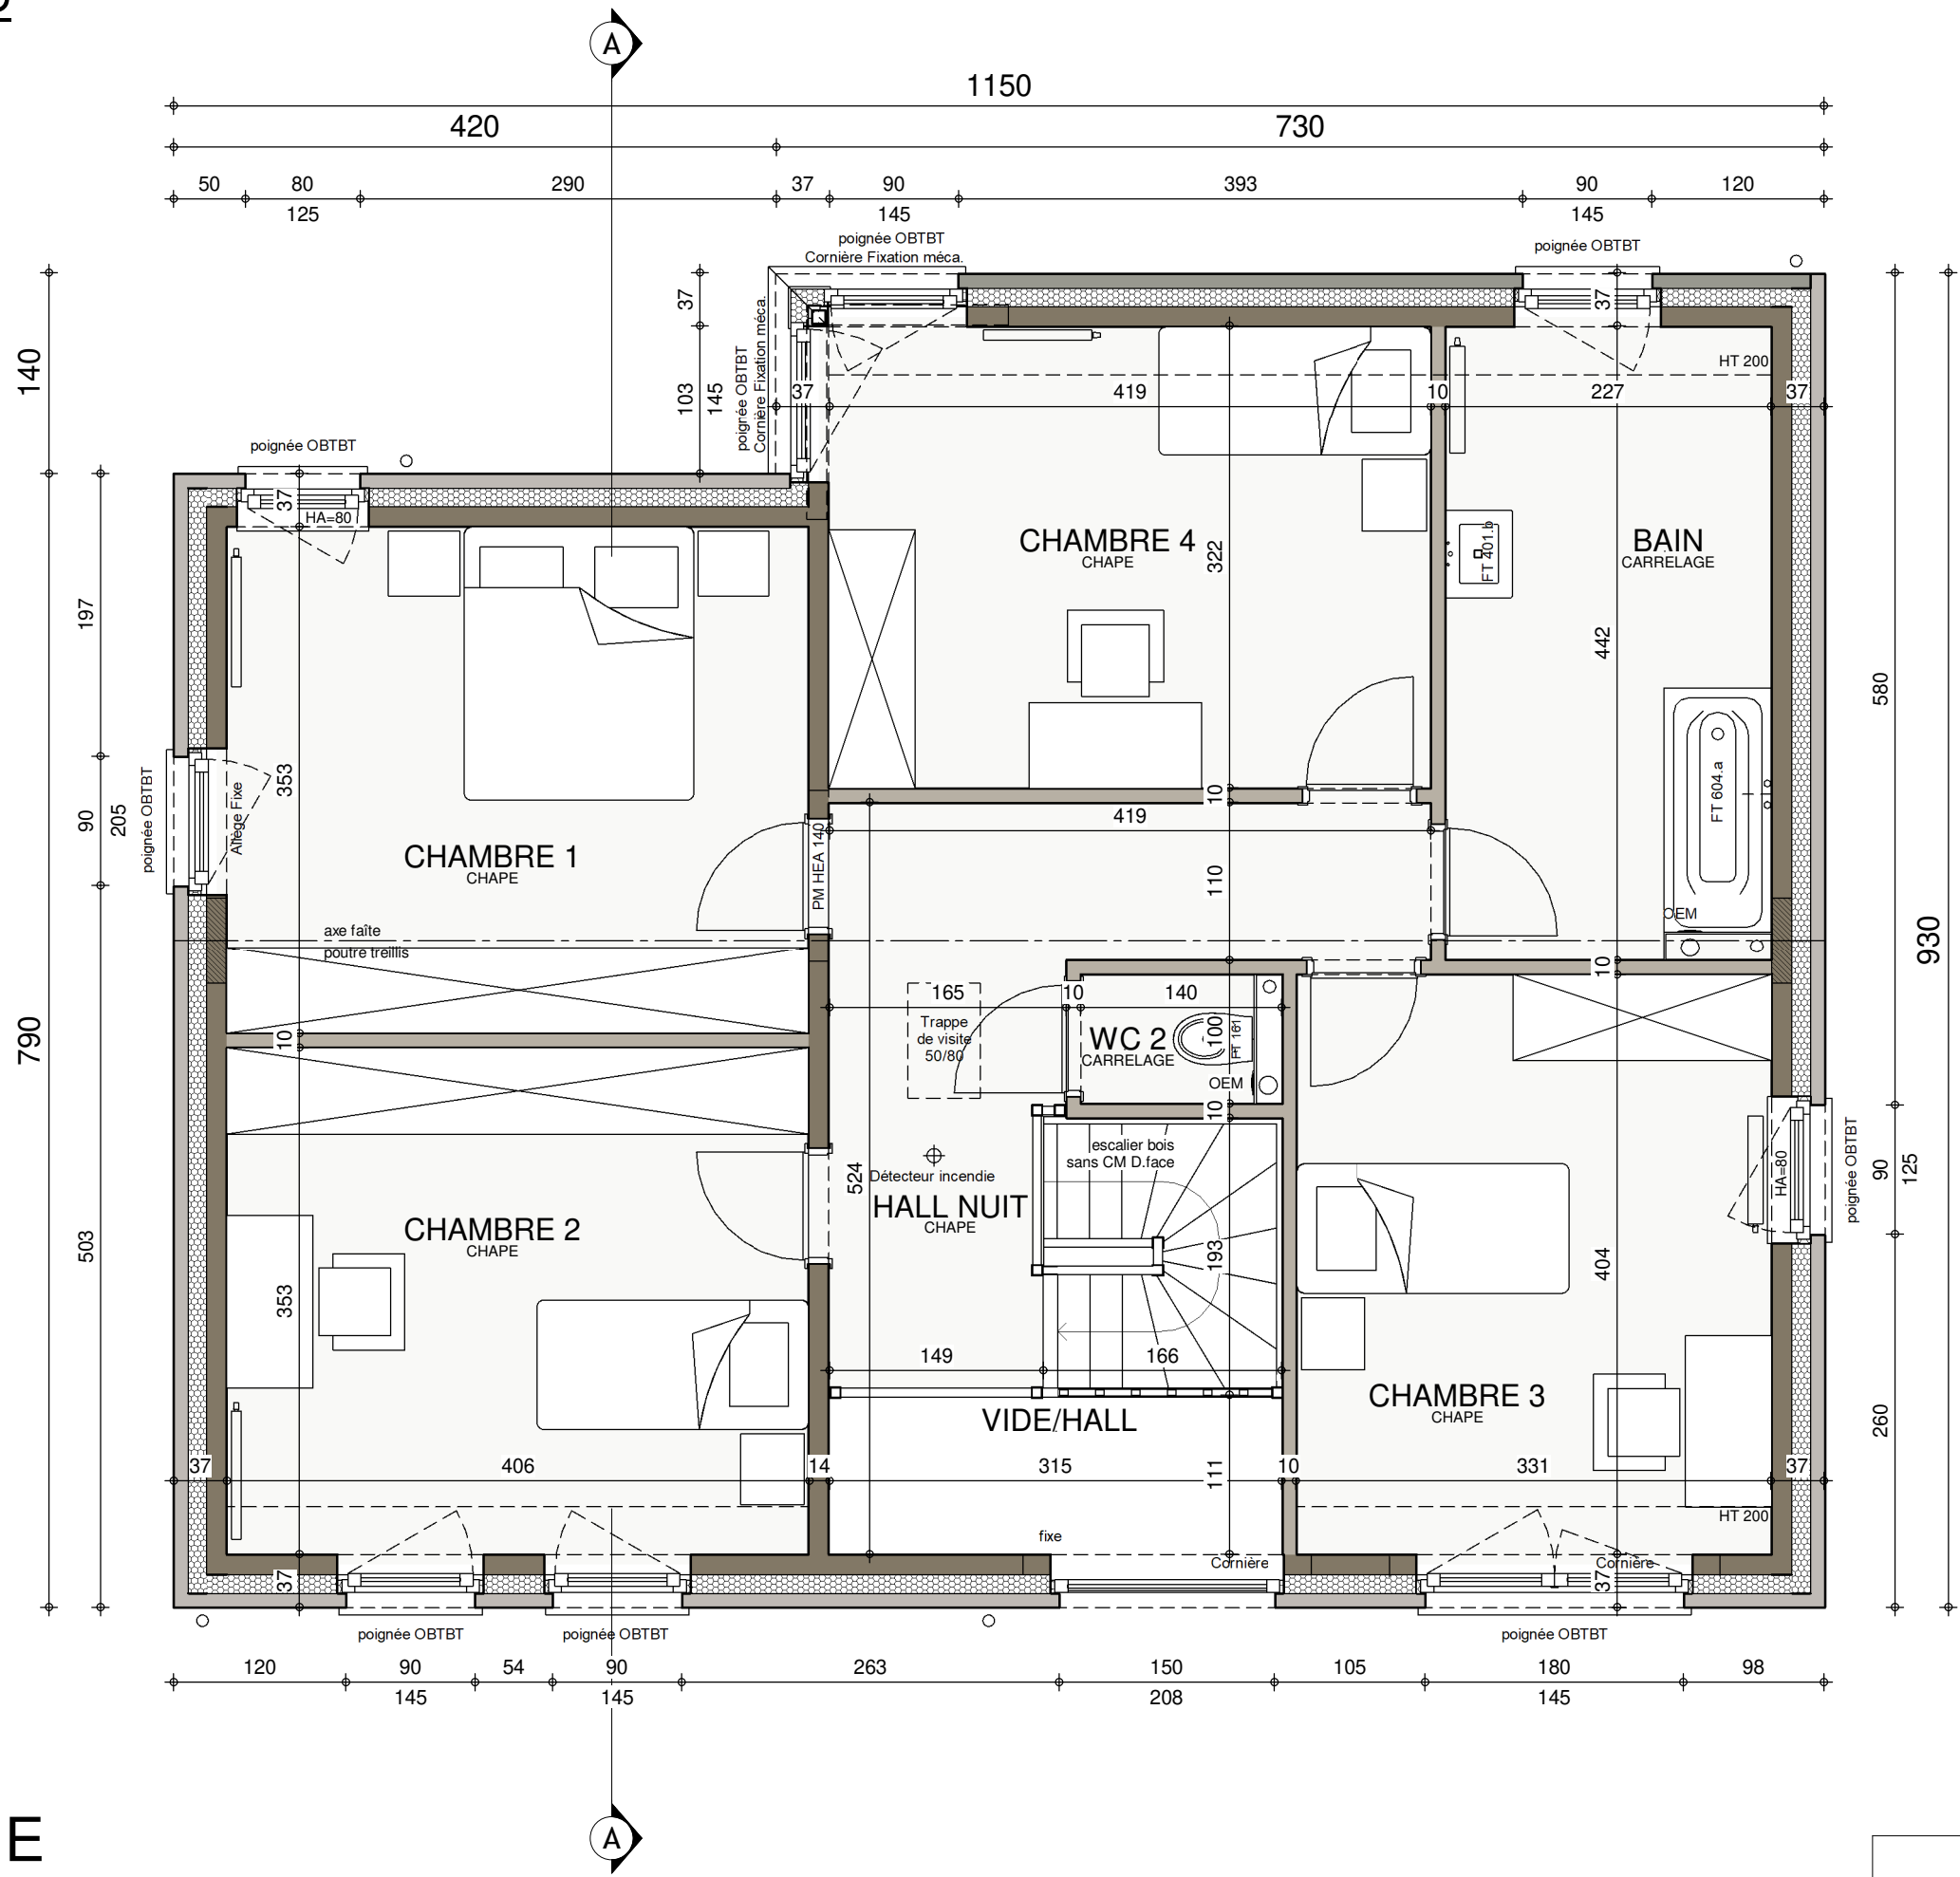


ETAGE


AP-----01-		
Date :	05/03/2021	Echelle : 1/50



COUPE A-A

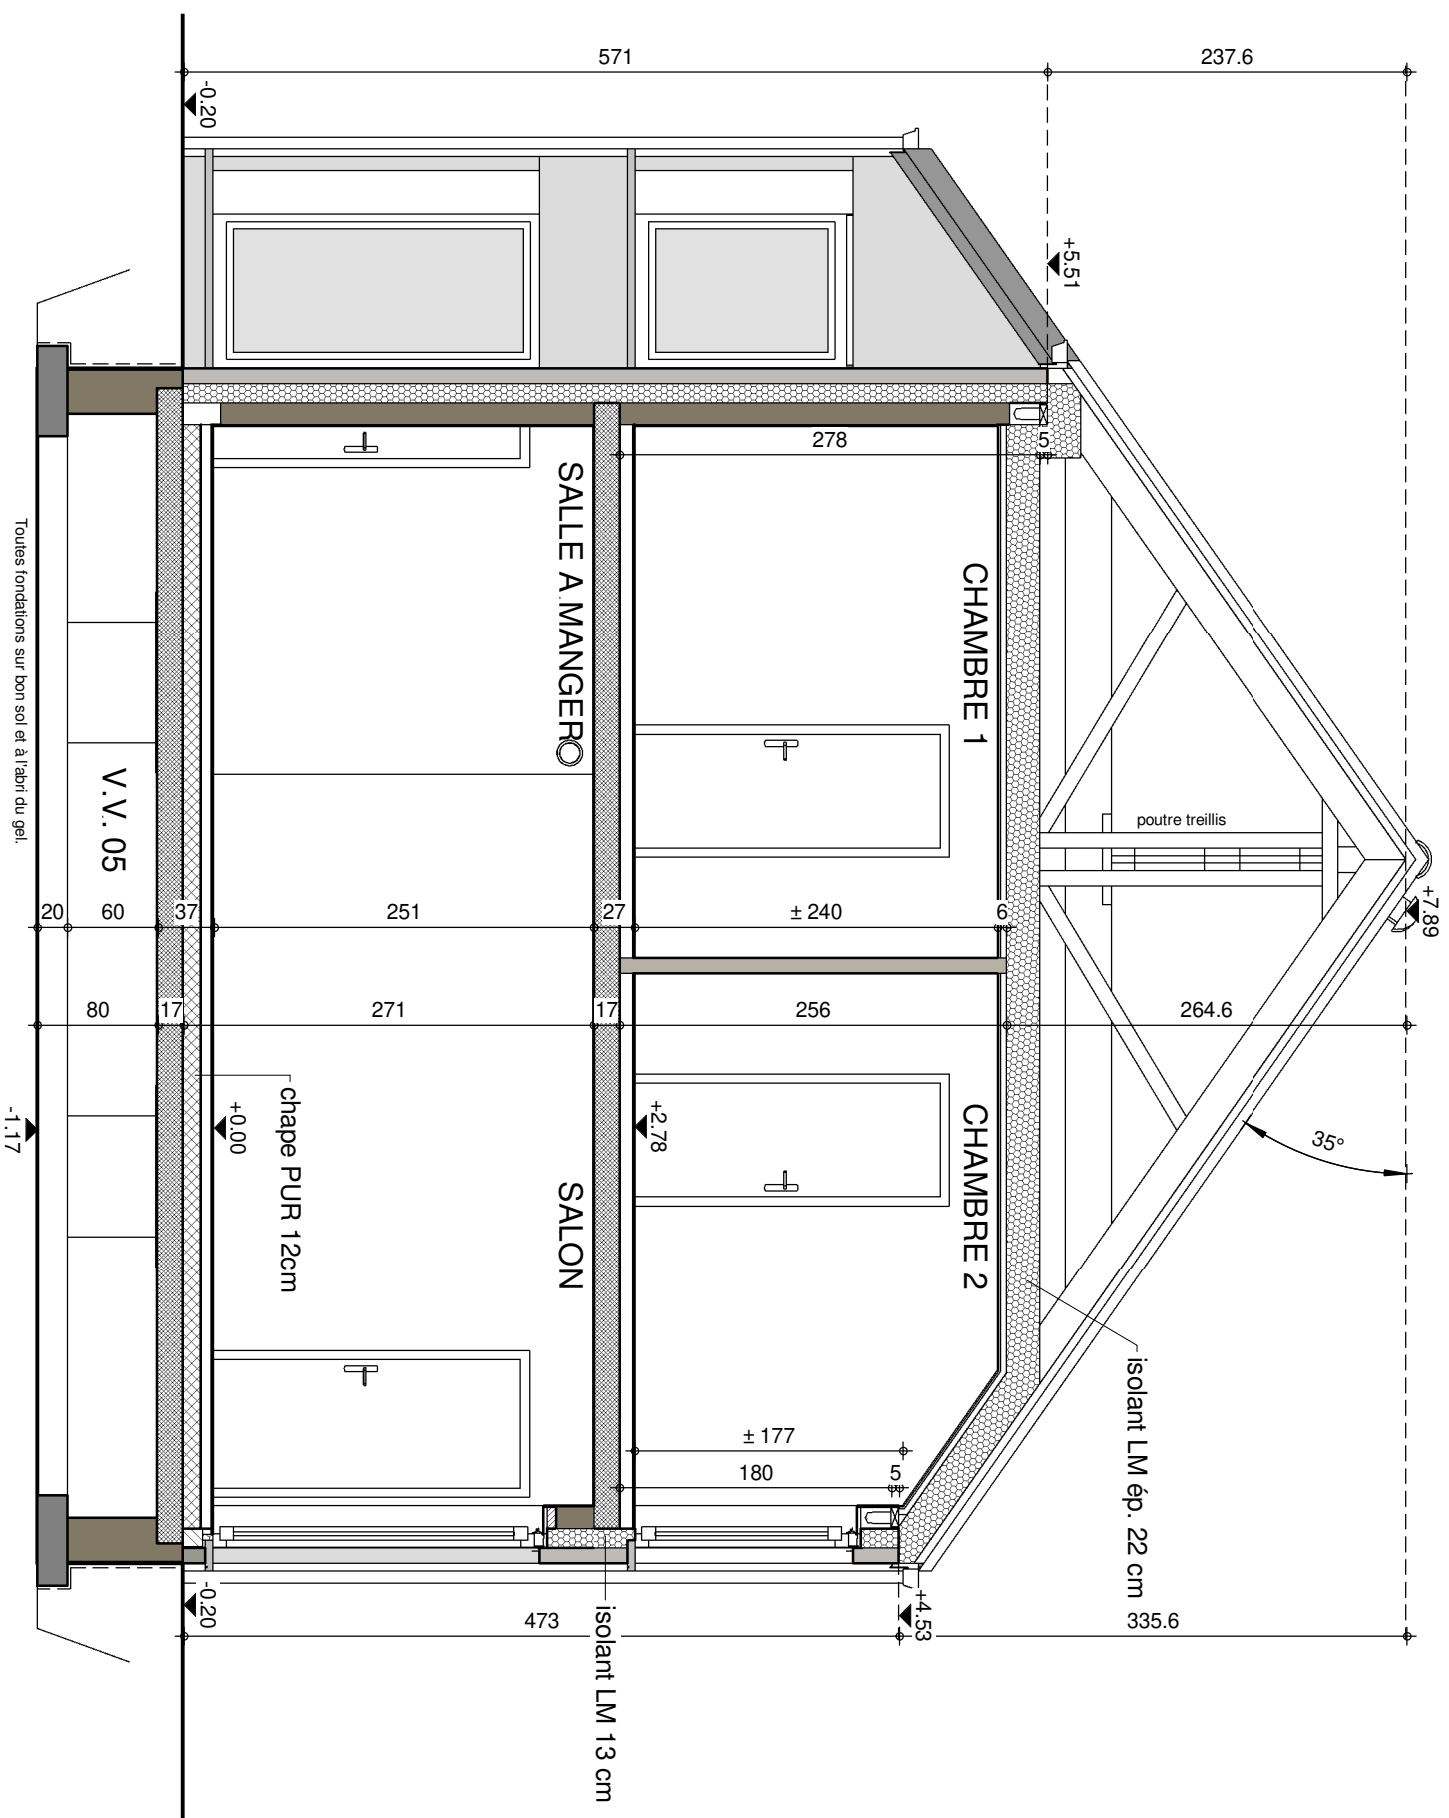


AP _{max} .01-	
Date :	05/03/2021
Echelle :	1/50

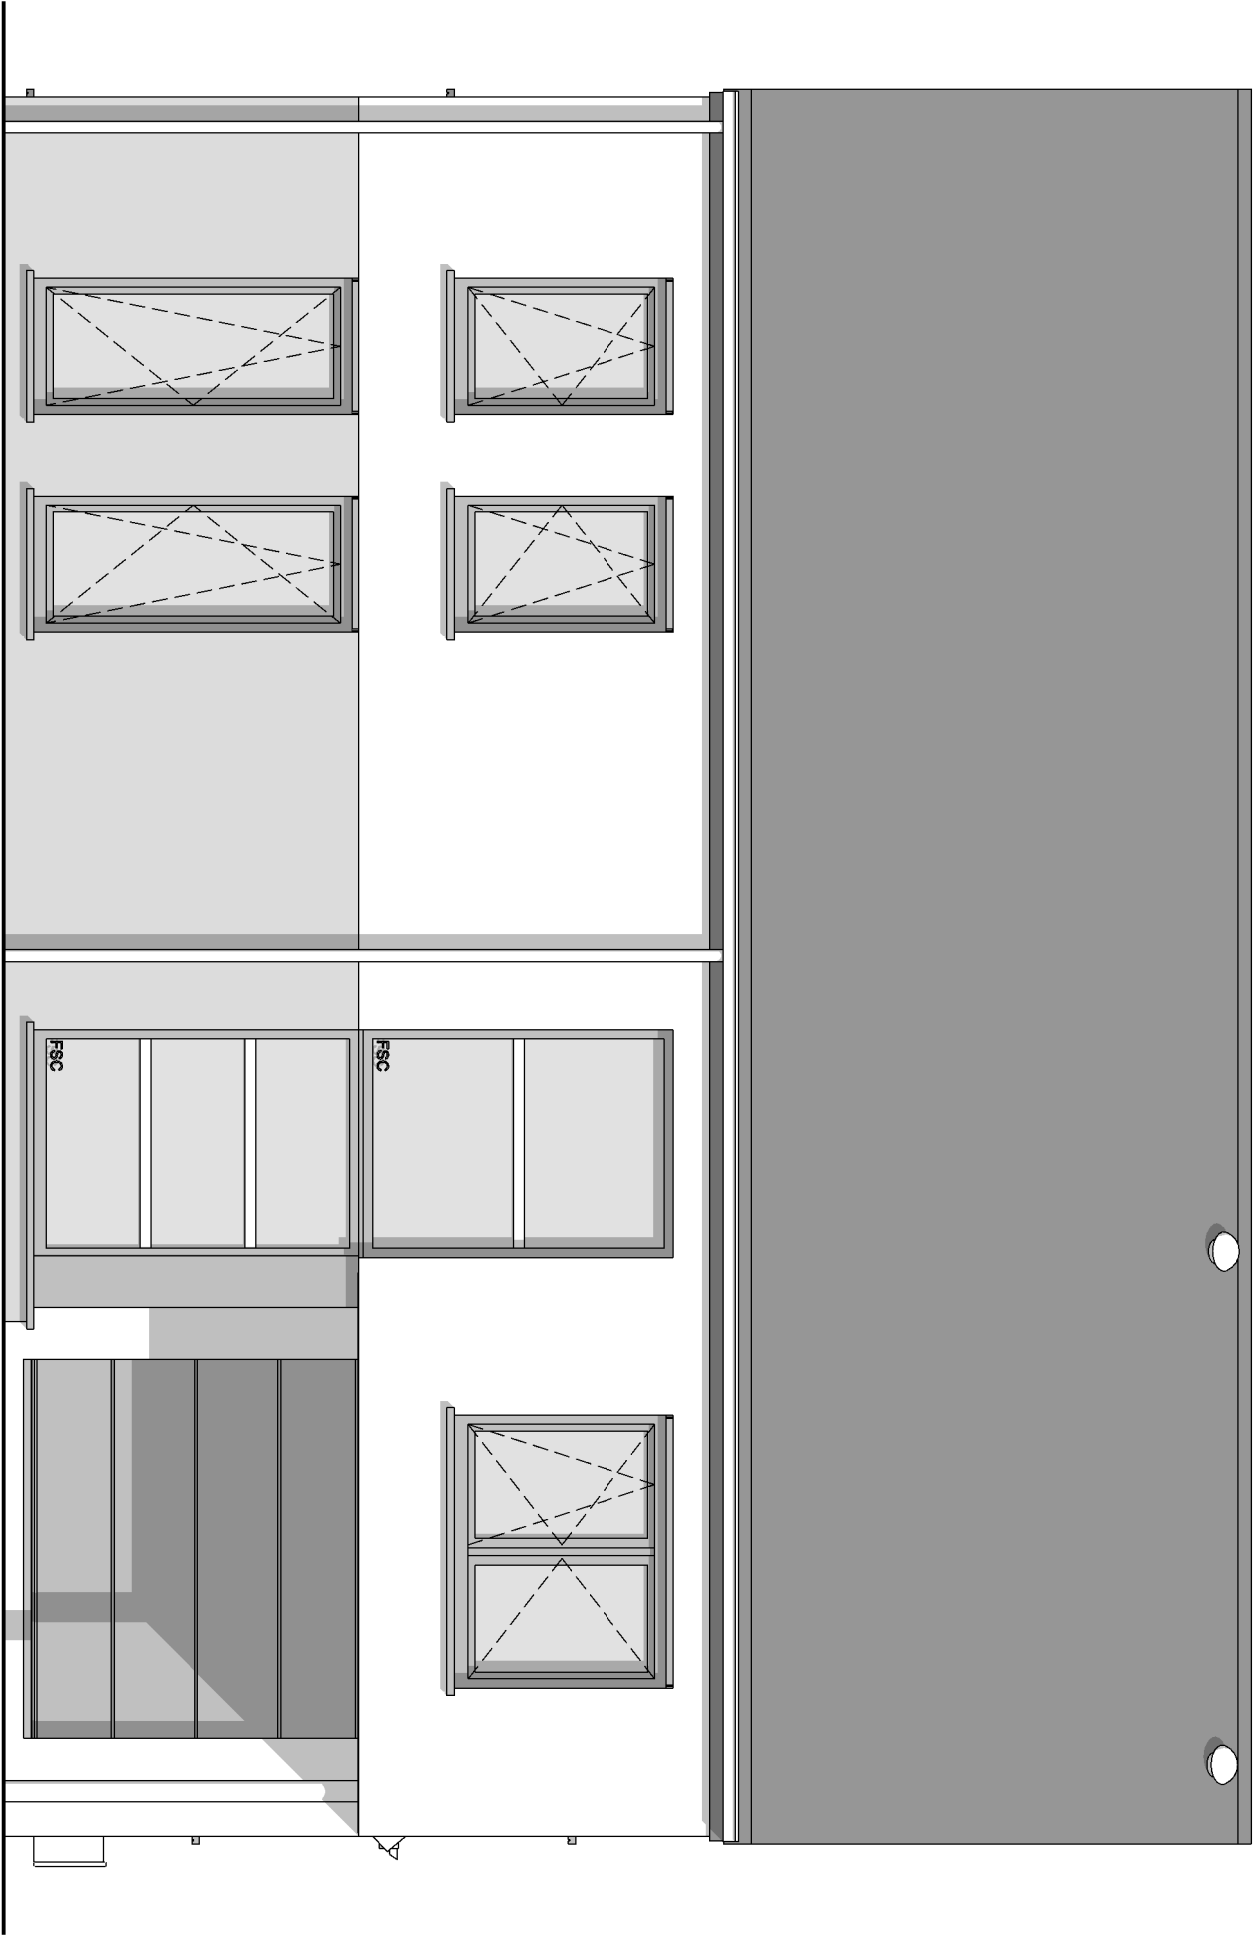

FACADE AVANT




AP-----01 -		
Date :	05/03/2021	Echelle :
		1/50

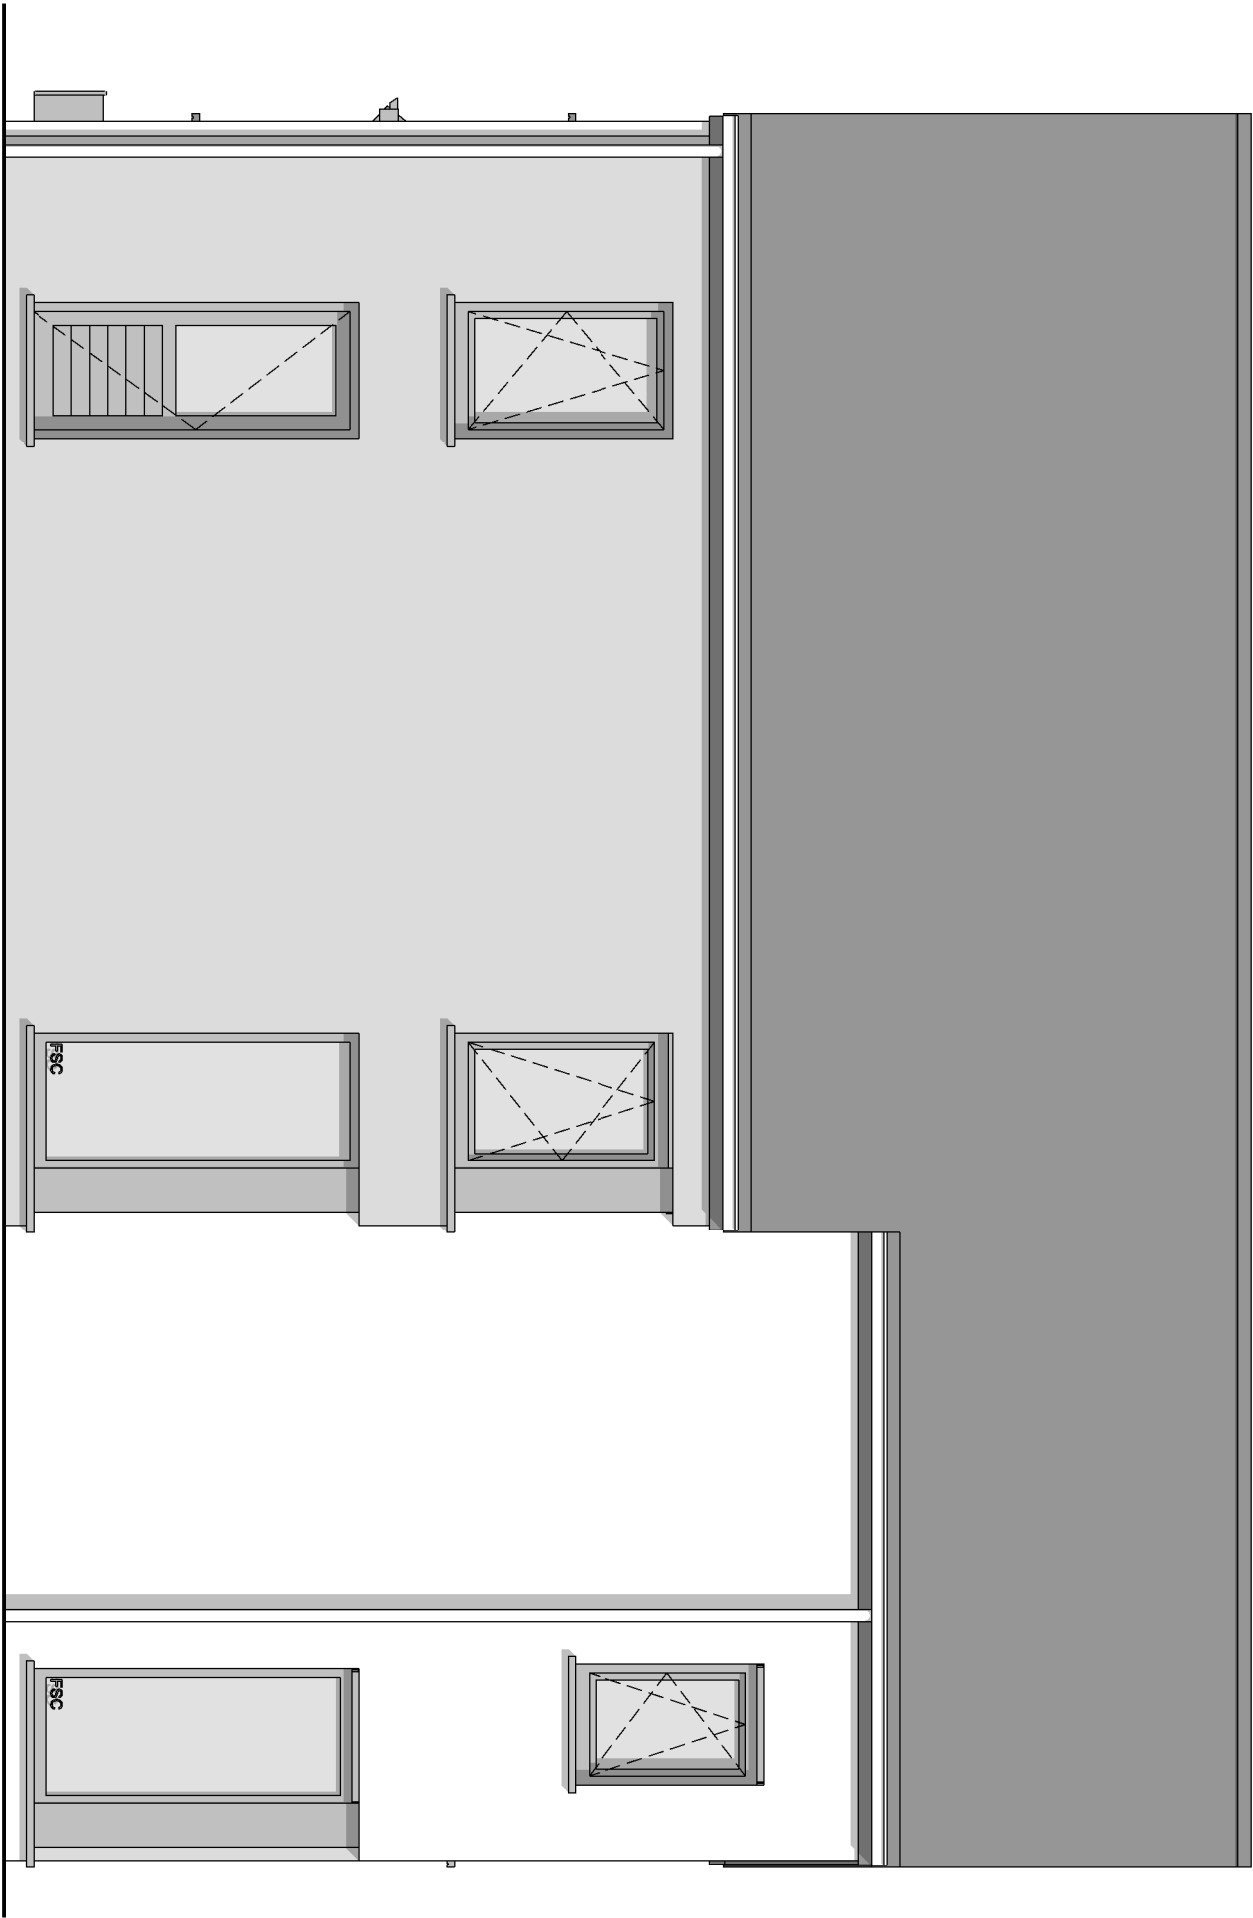


FACADE ARRIERE

AP-01-		
Date :	05/03/2021	Echelle :
		1/50

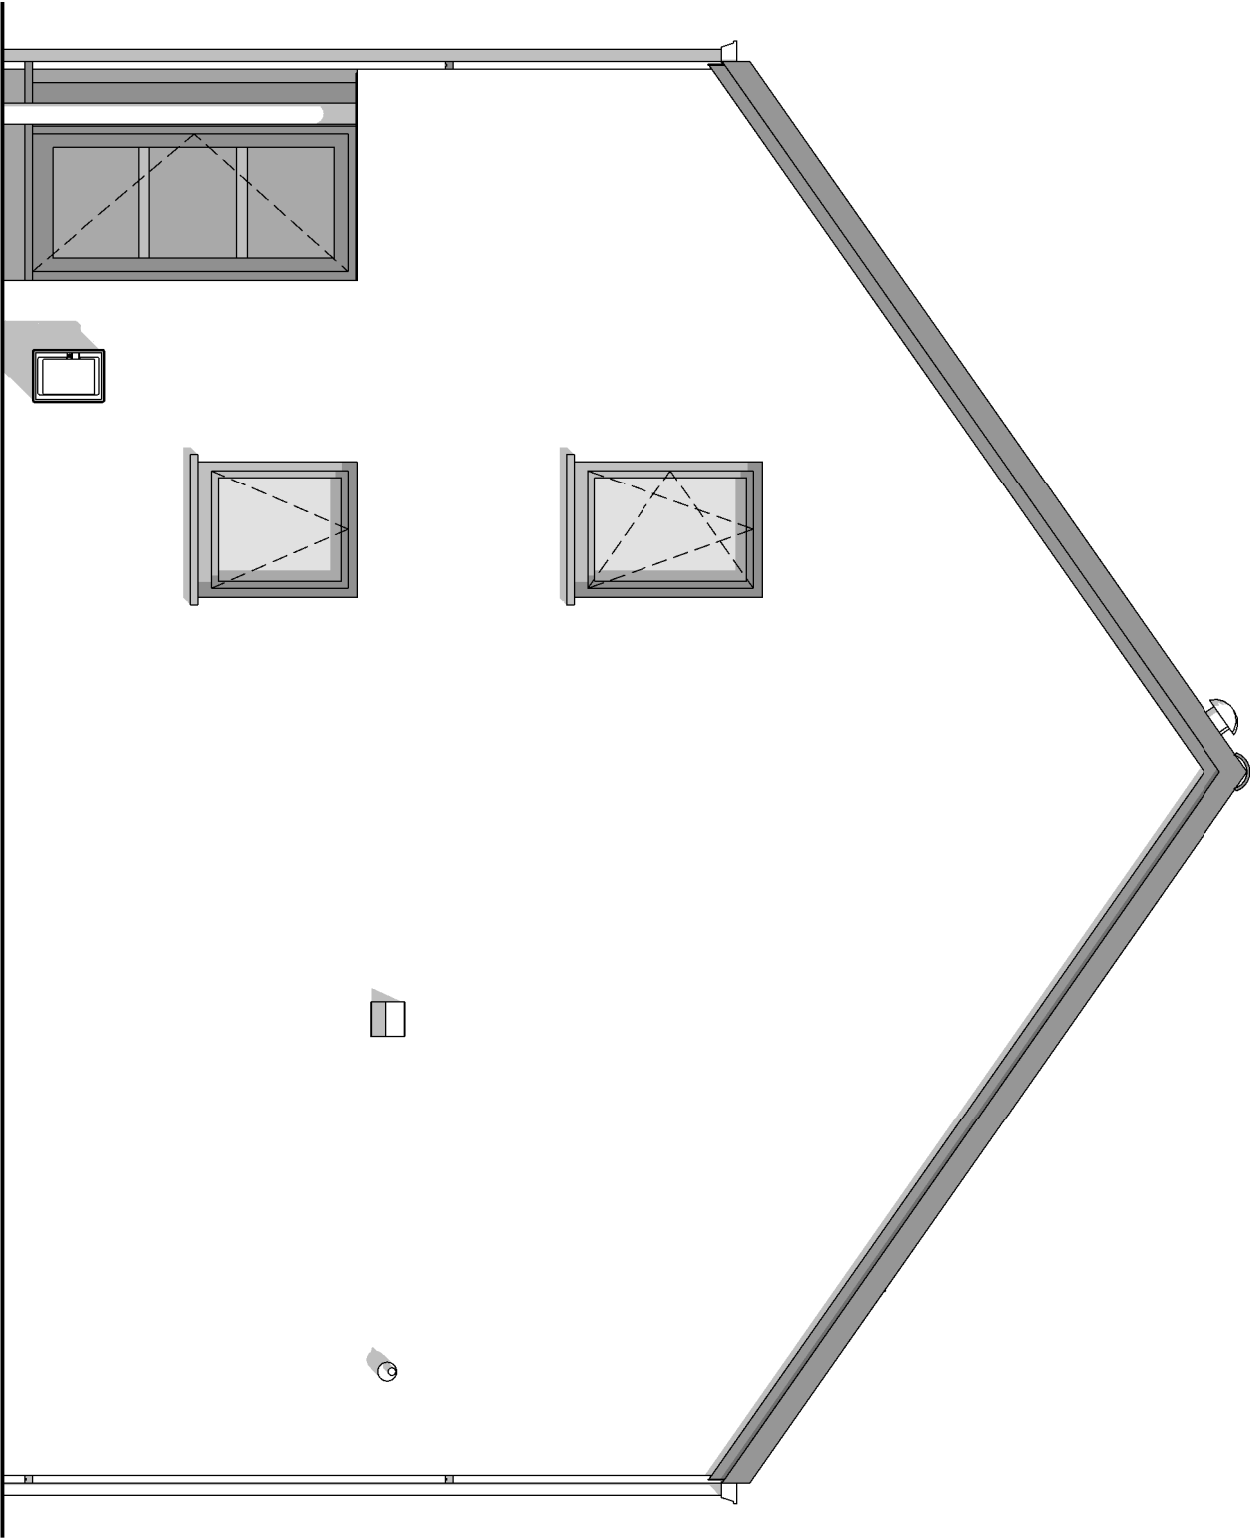

PIGNON DROIT

AP-----01 -	
Date :	05/03/2021
Echelle :	1/50

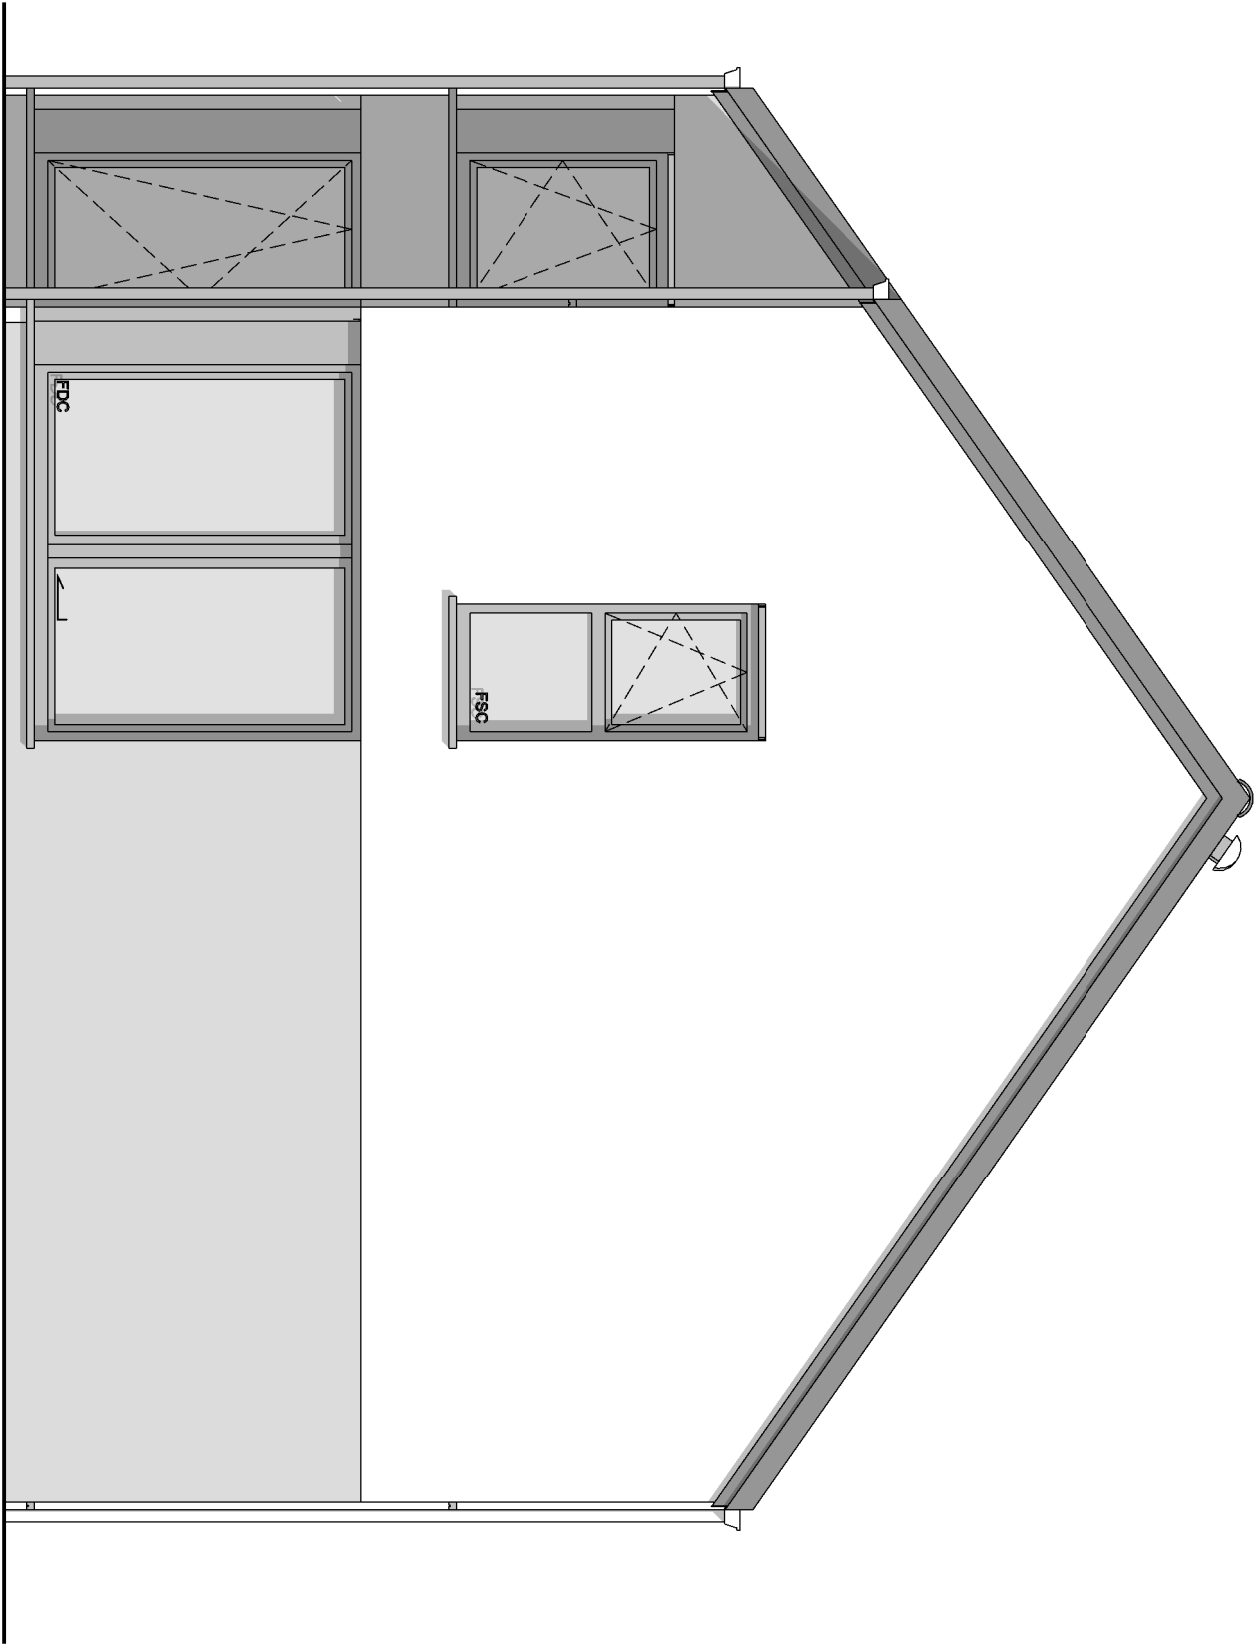

PIGNON GAUCHE

AP-01-		
Date :	05/03/2021	Echelle :
		1/50