


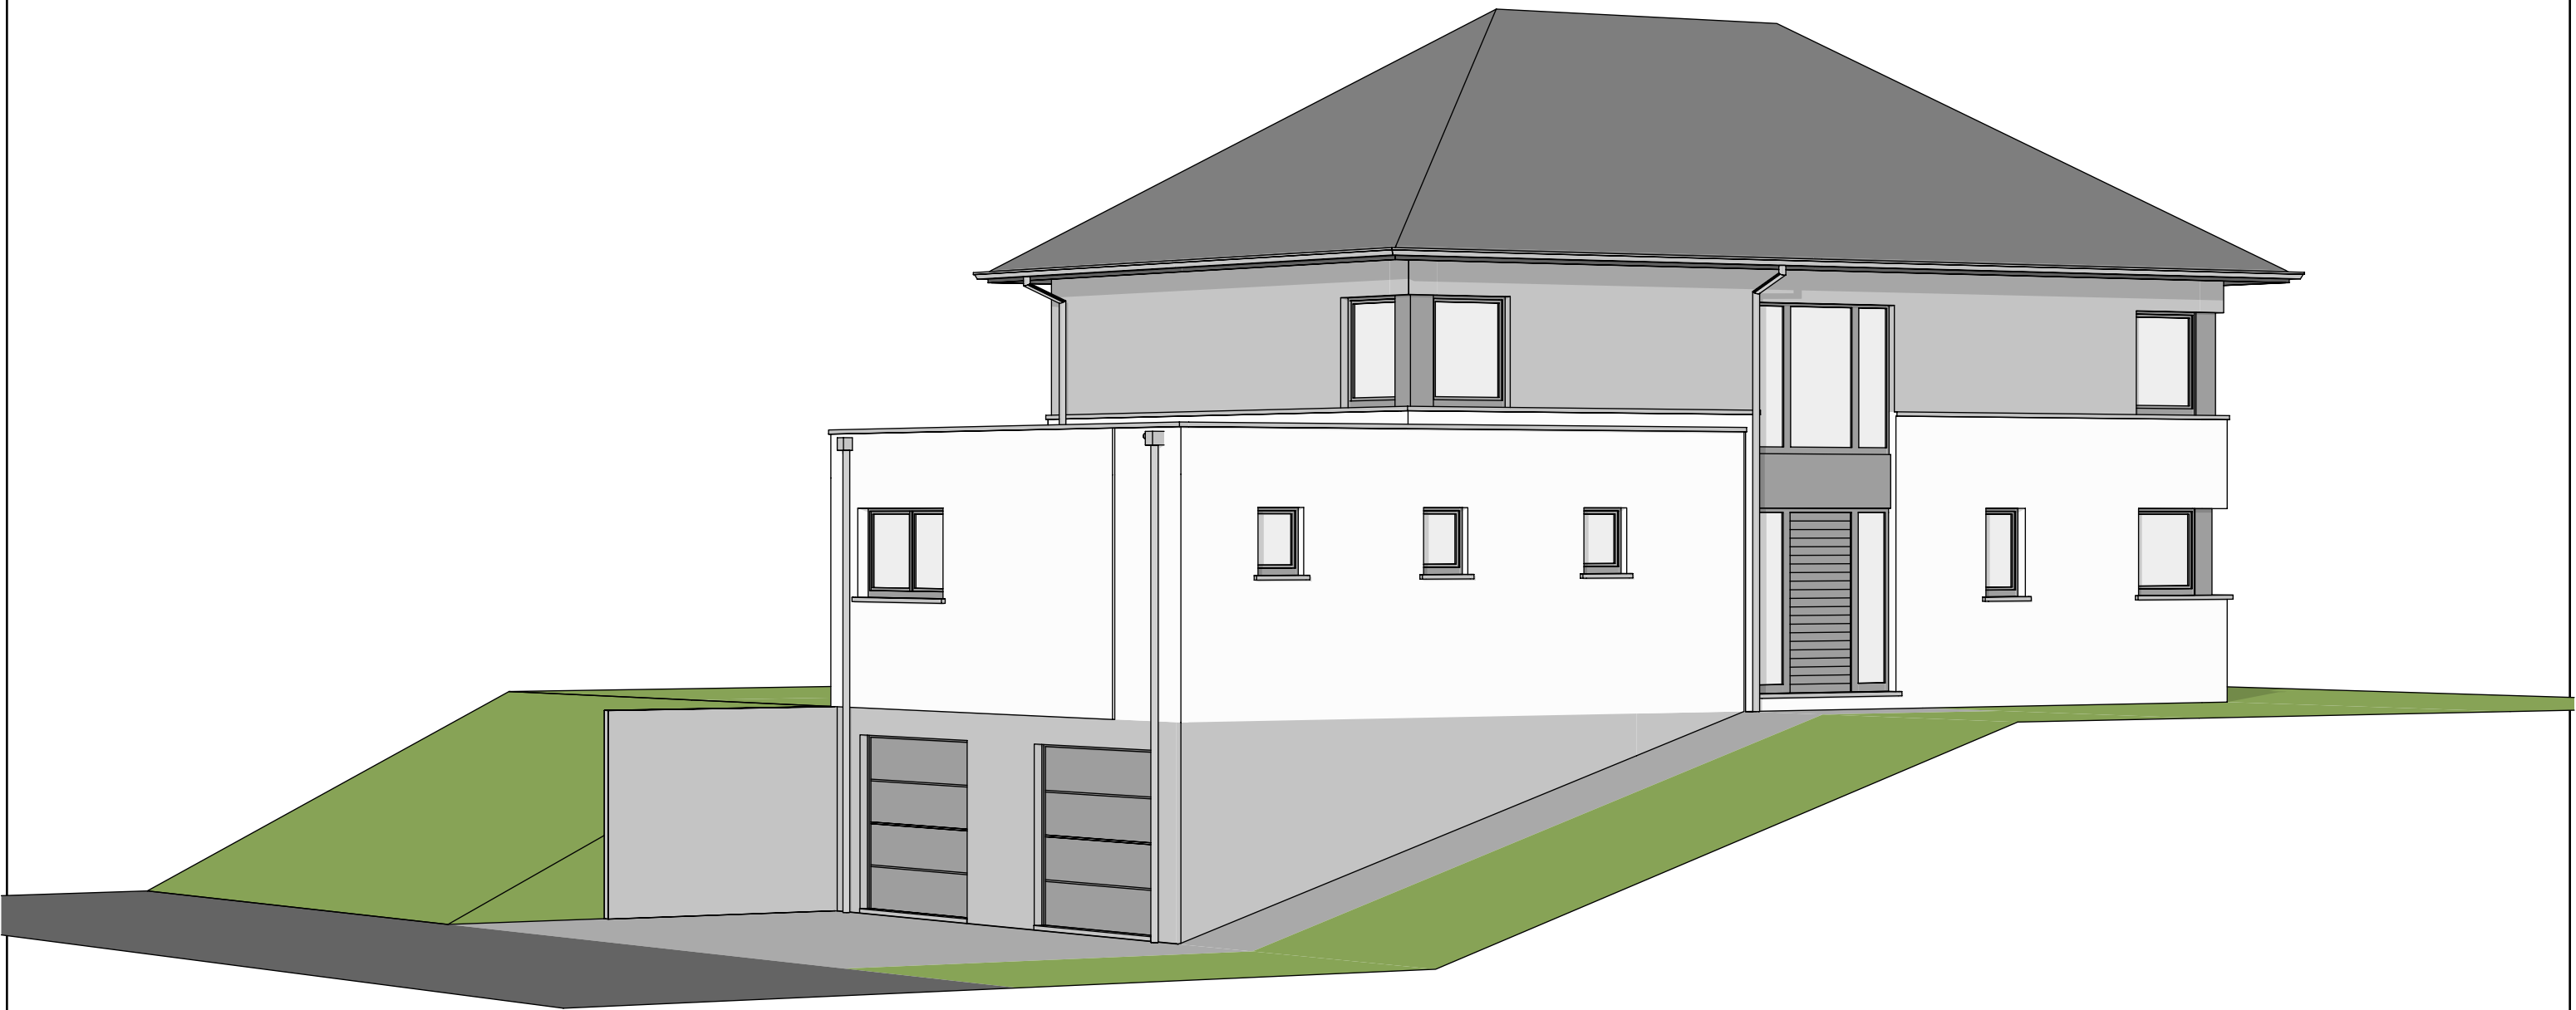


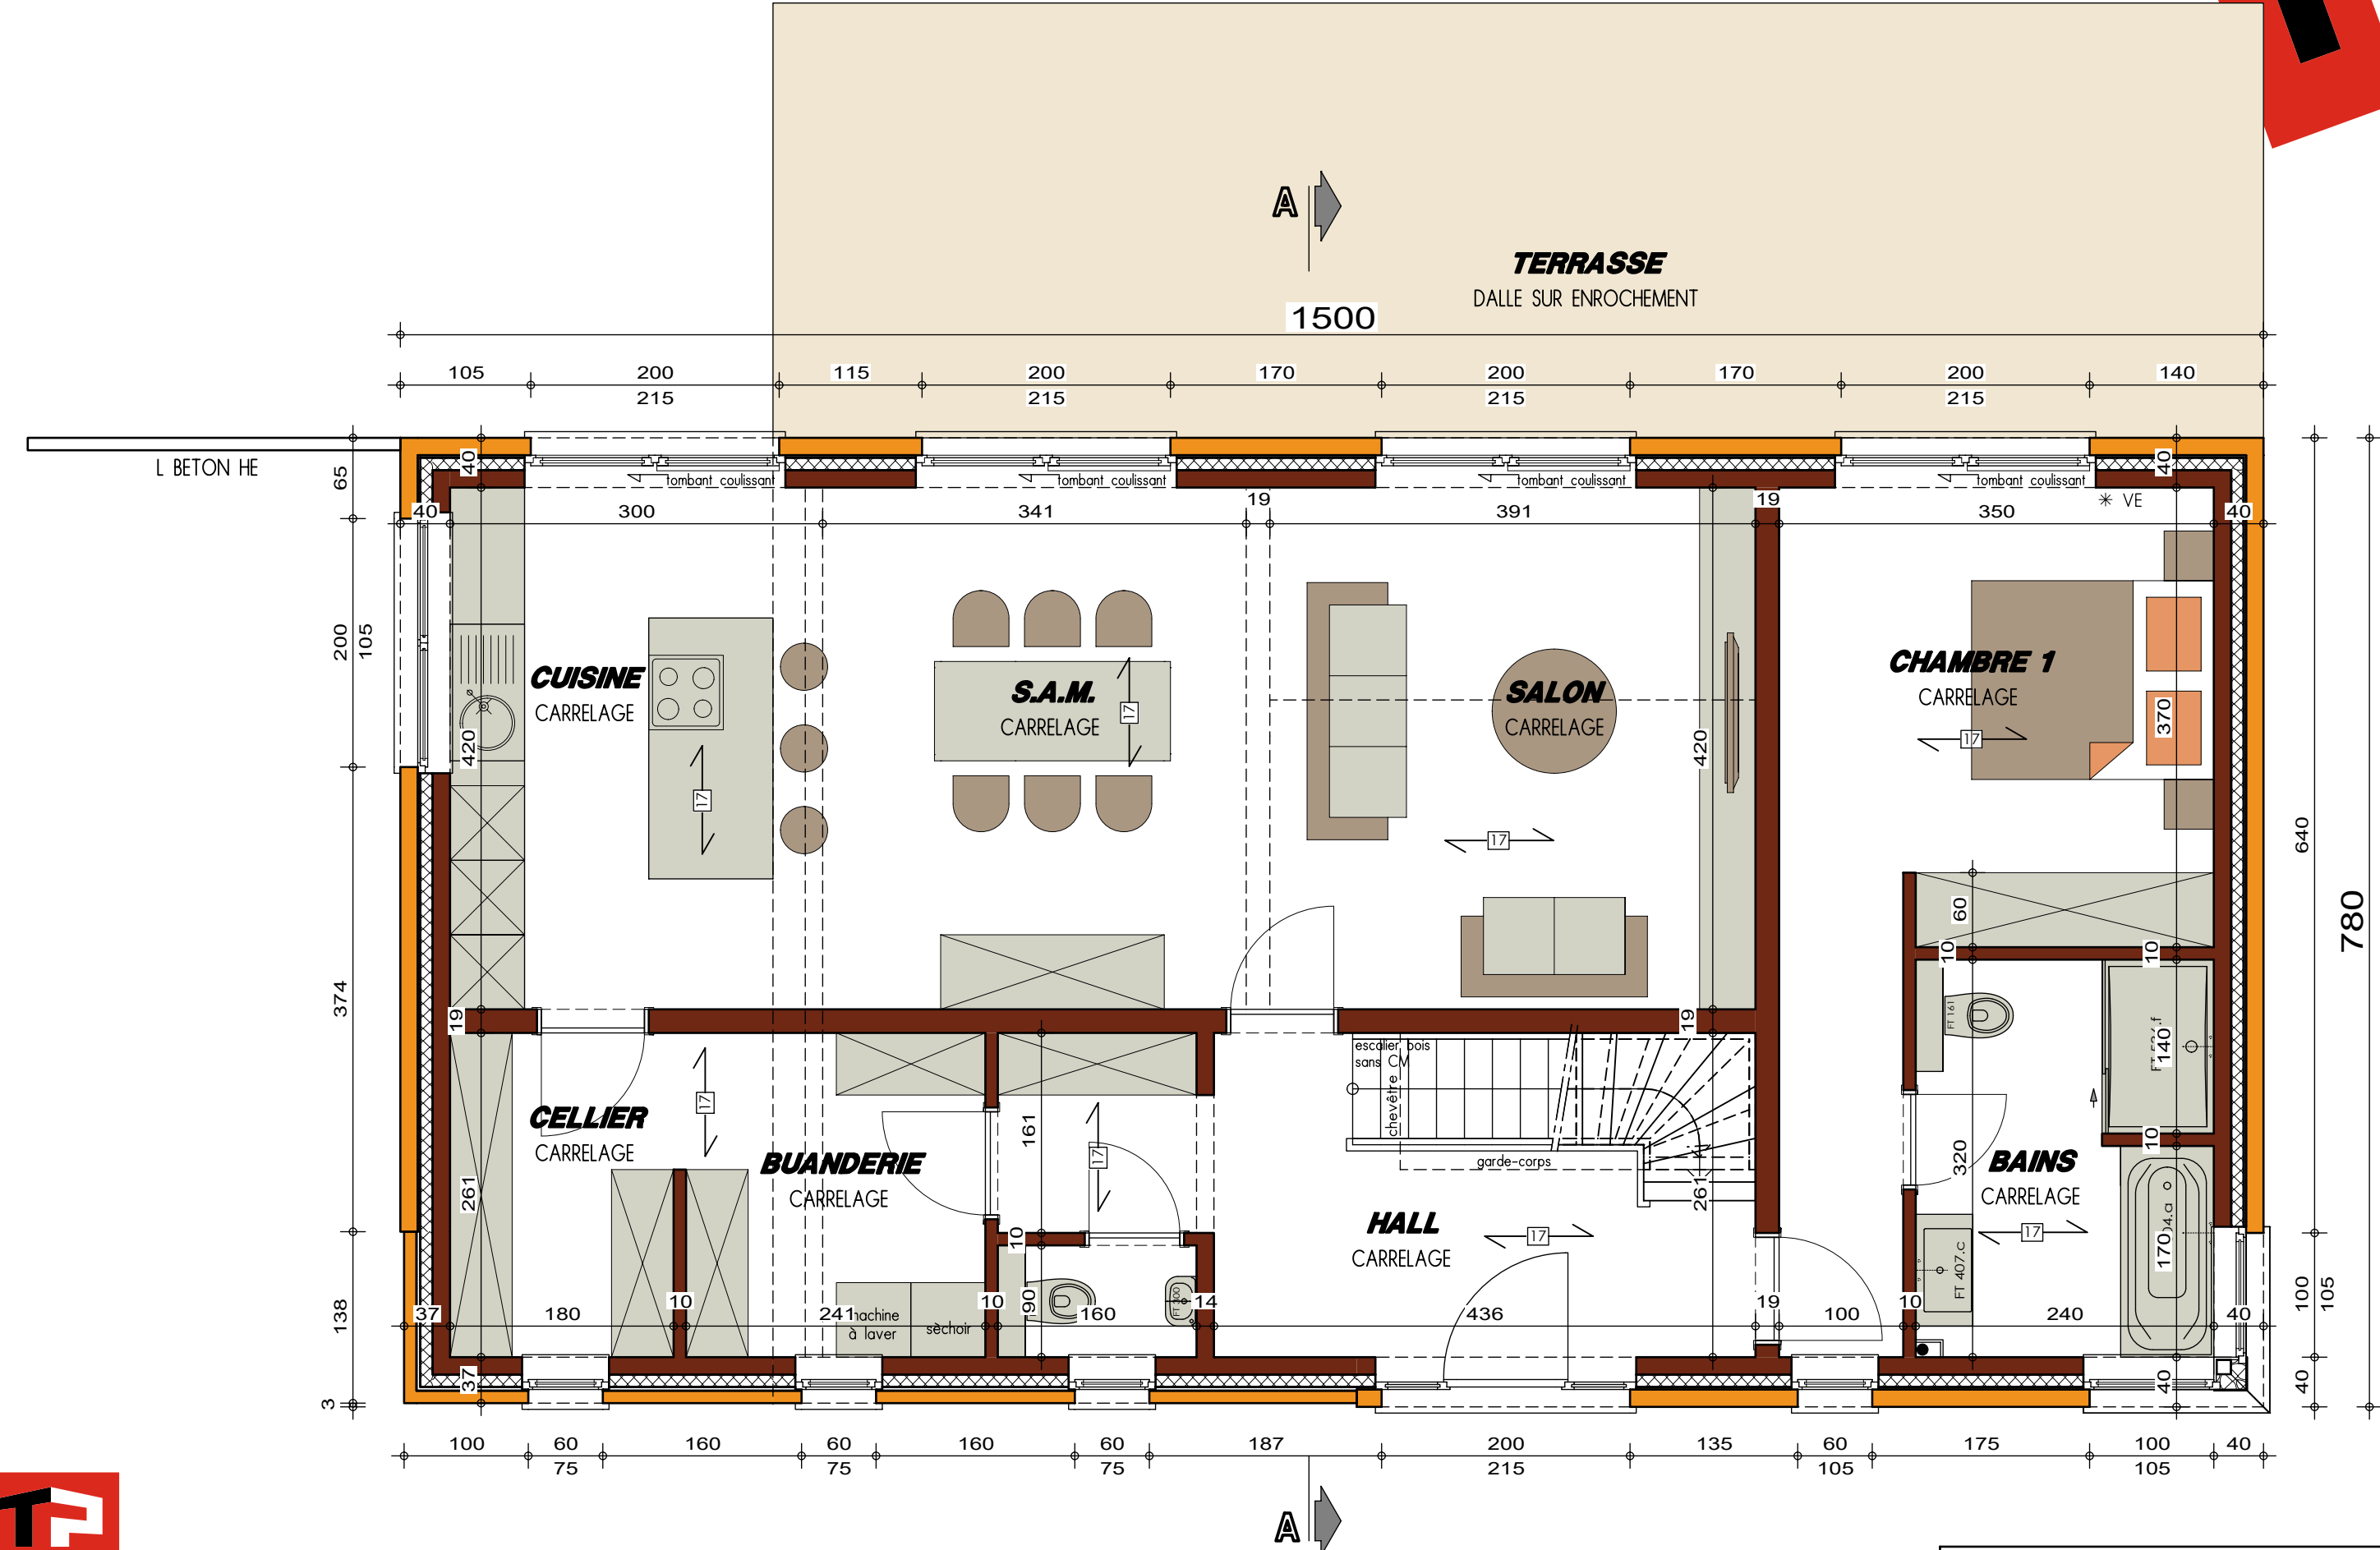


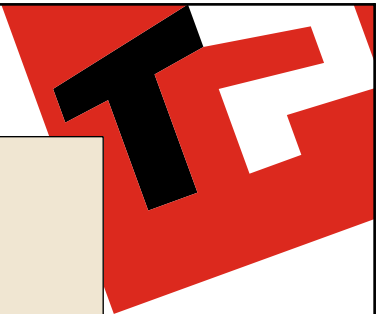

PLAN REZ-DE-CHAUSSEE

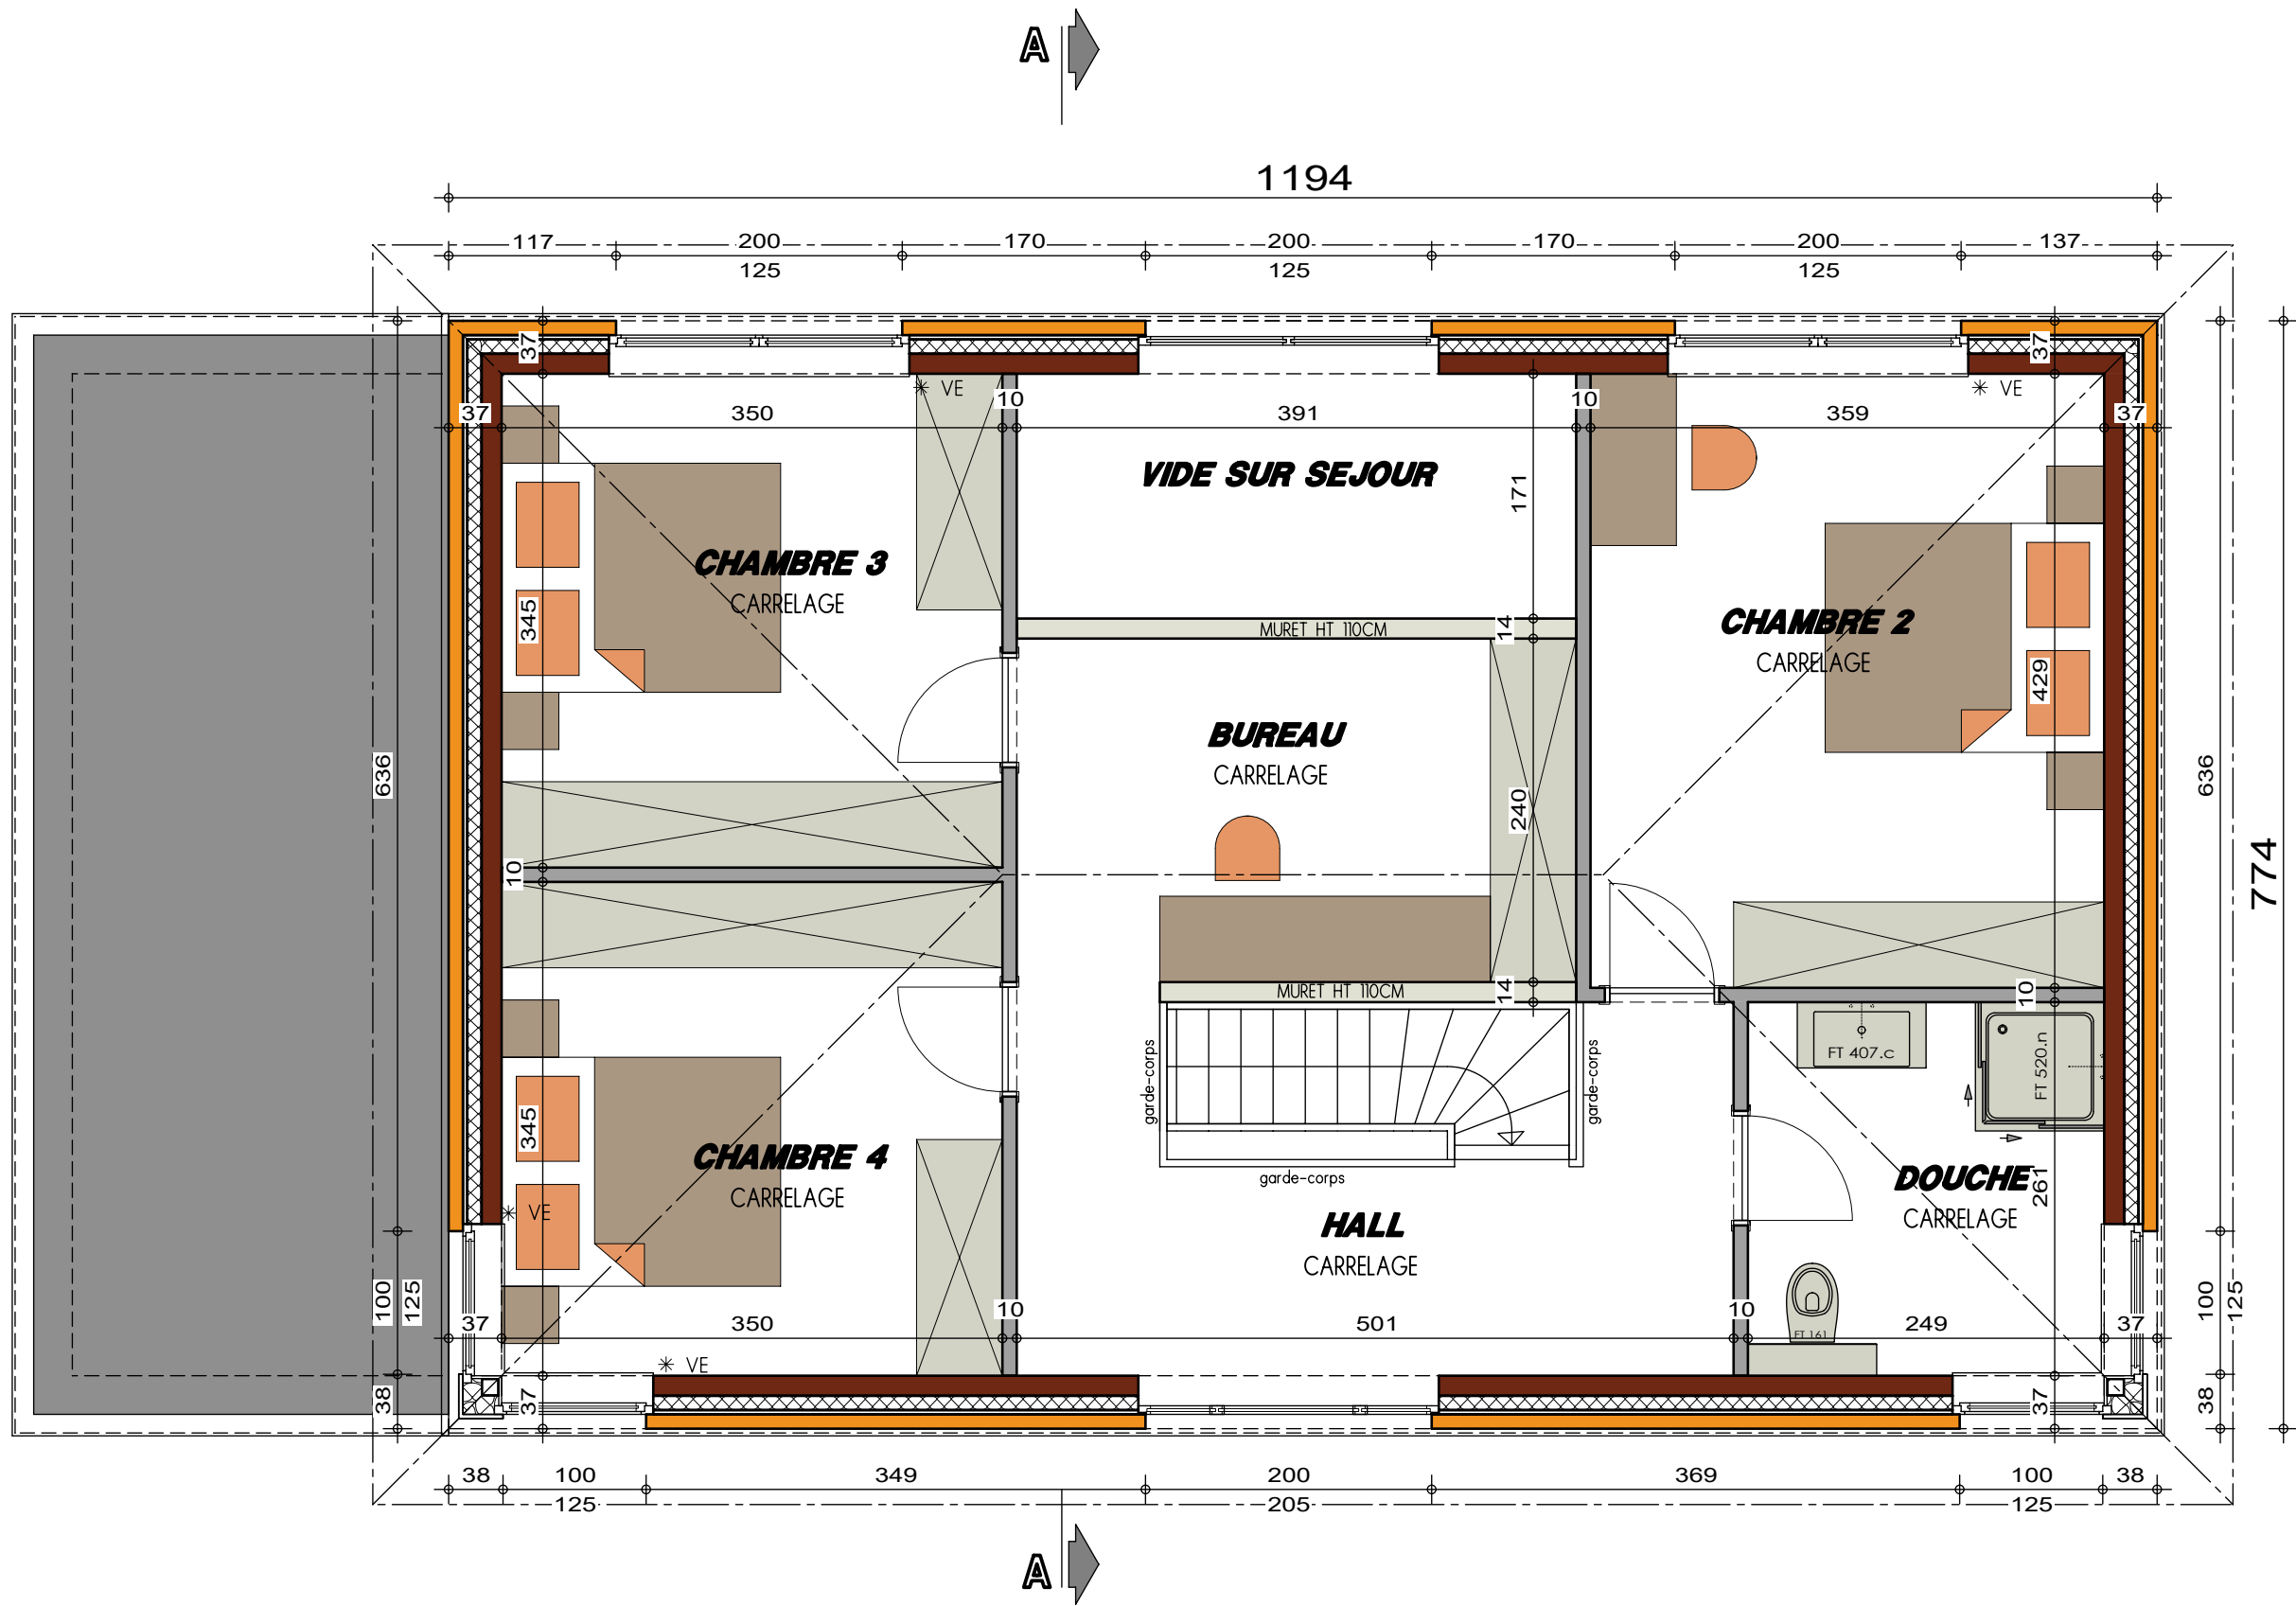


PLAN ETAGE

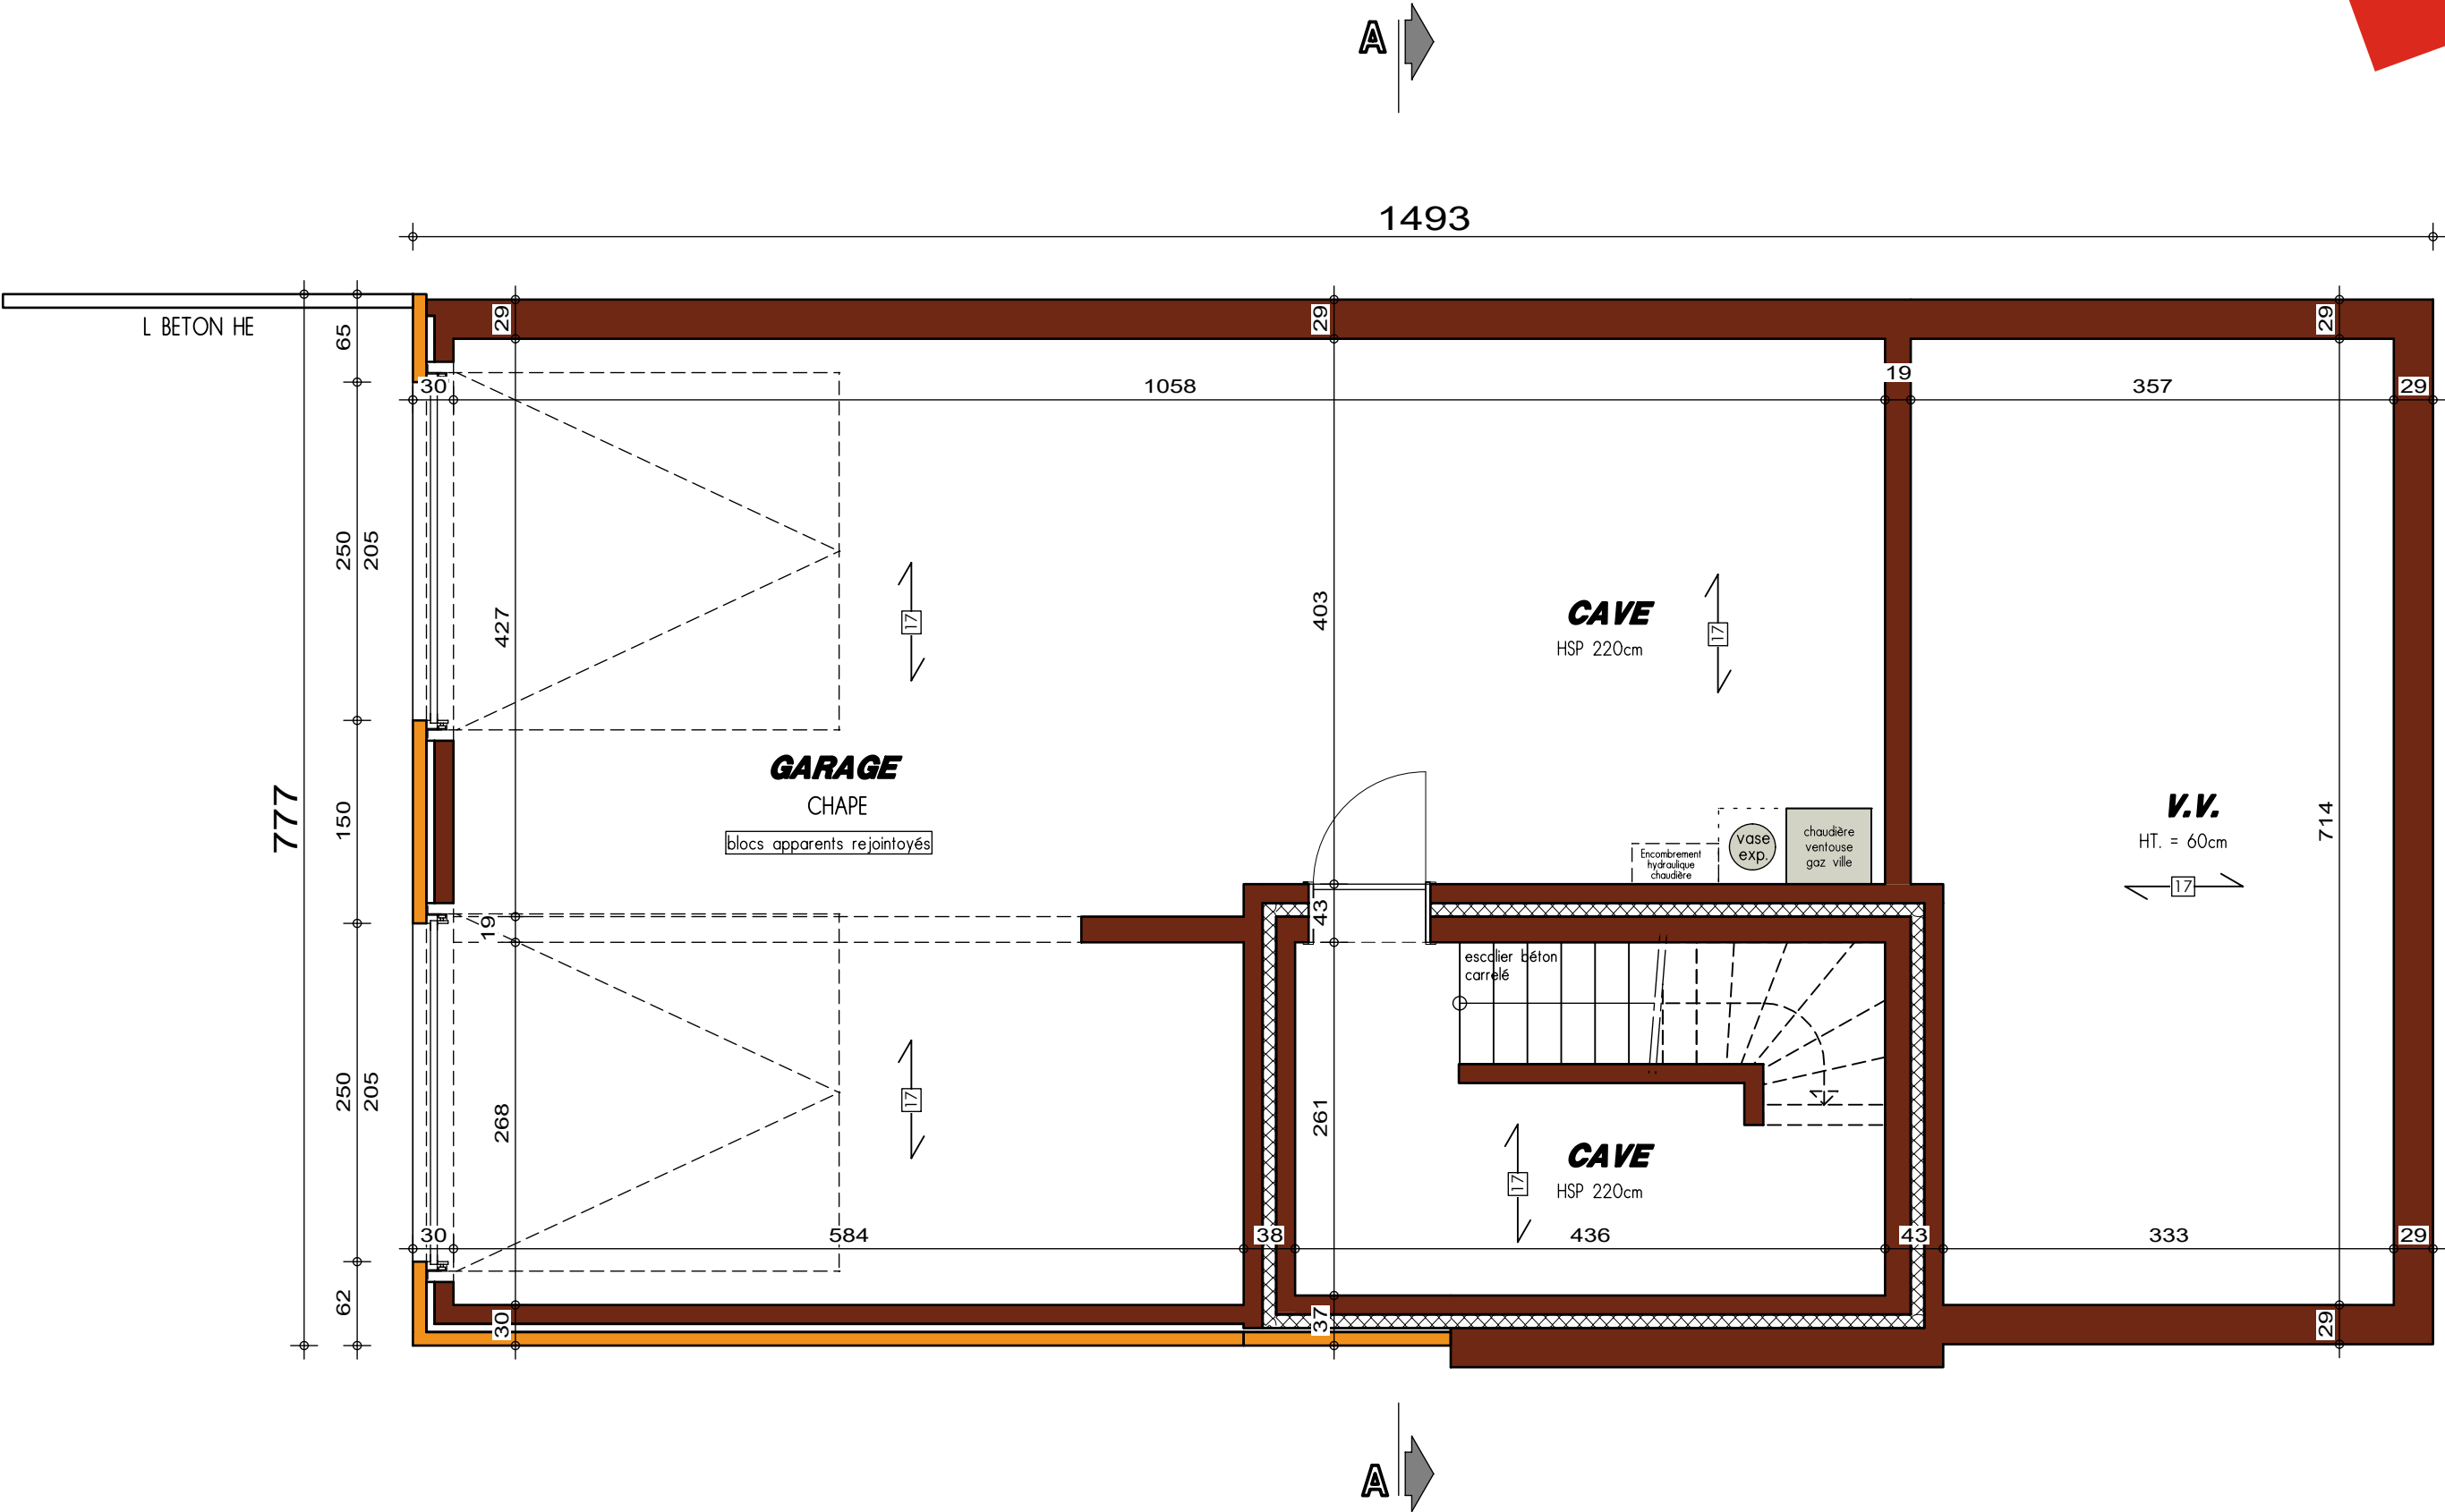






FACADE AVANT

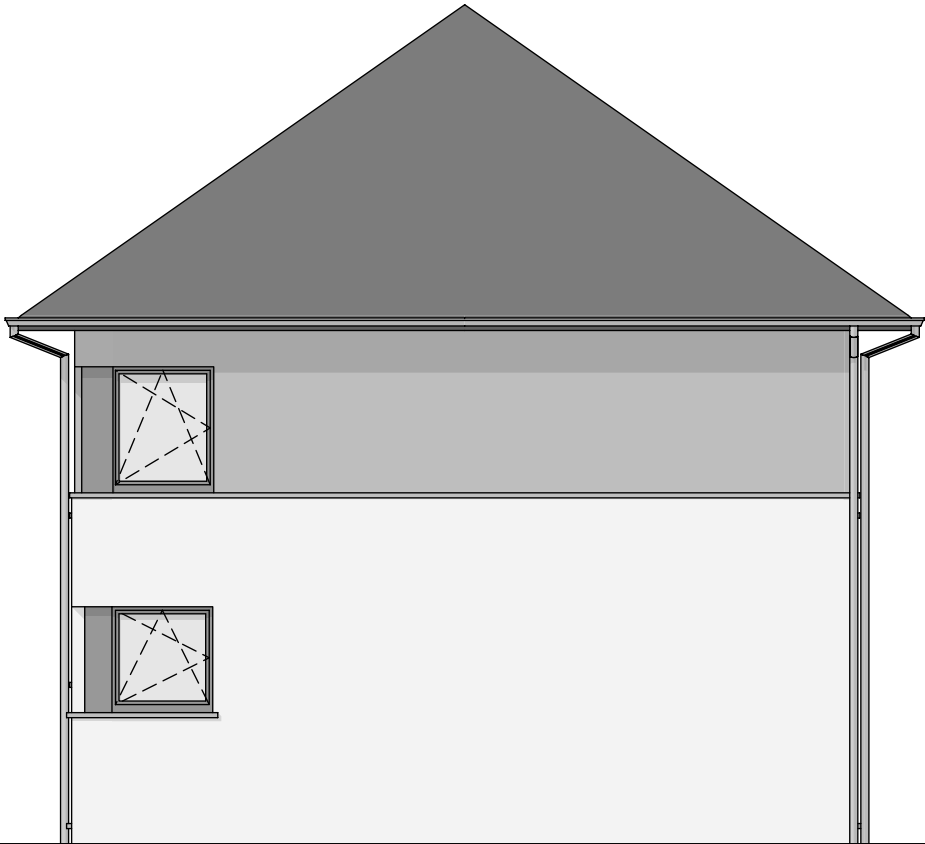

FACADE LATERALE DROITE

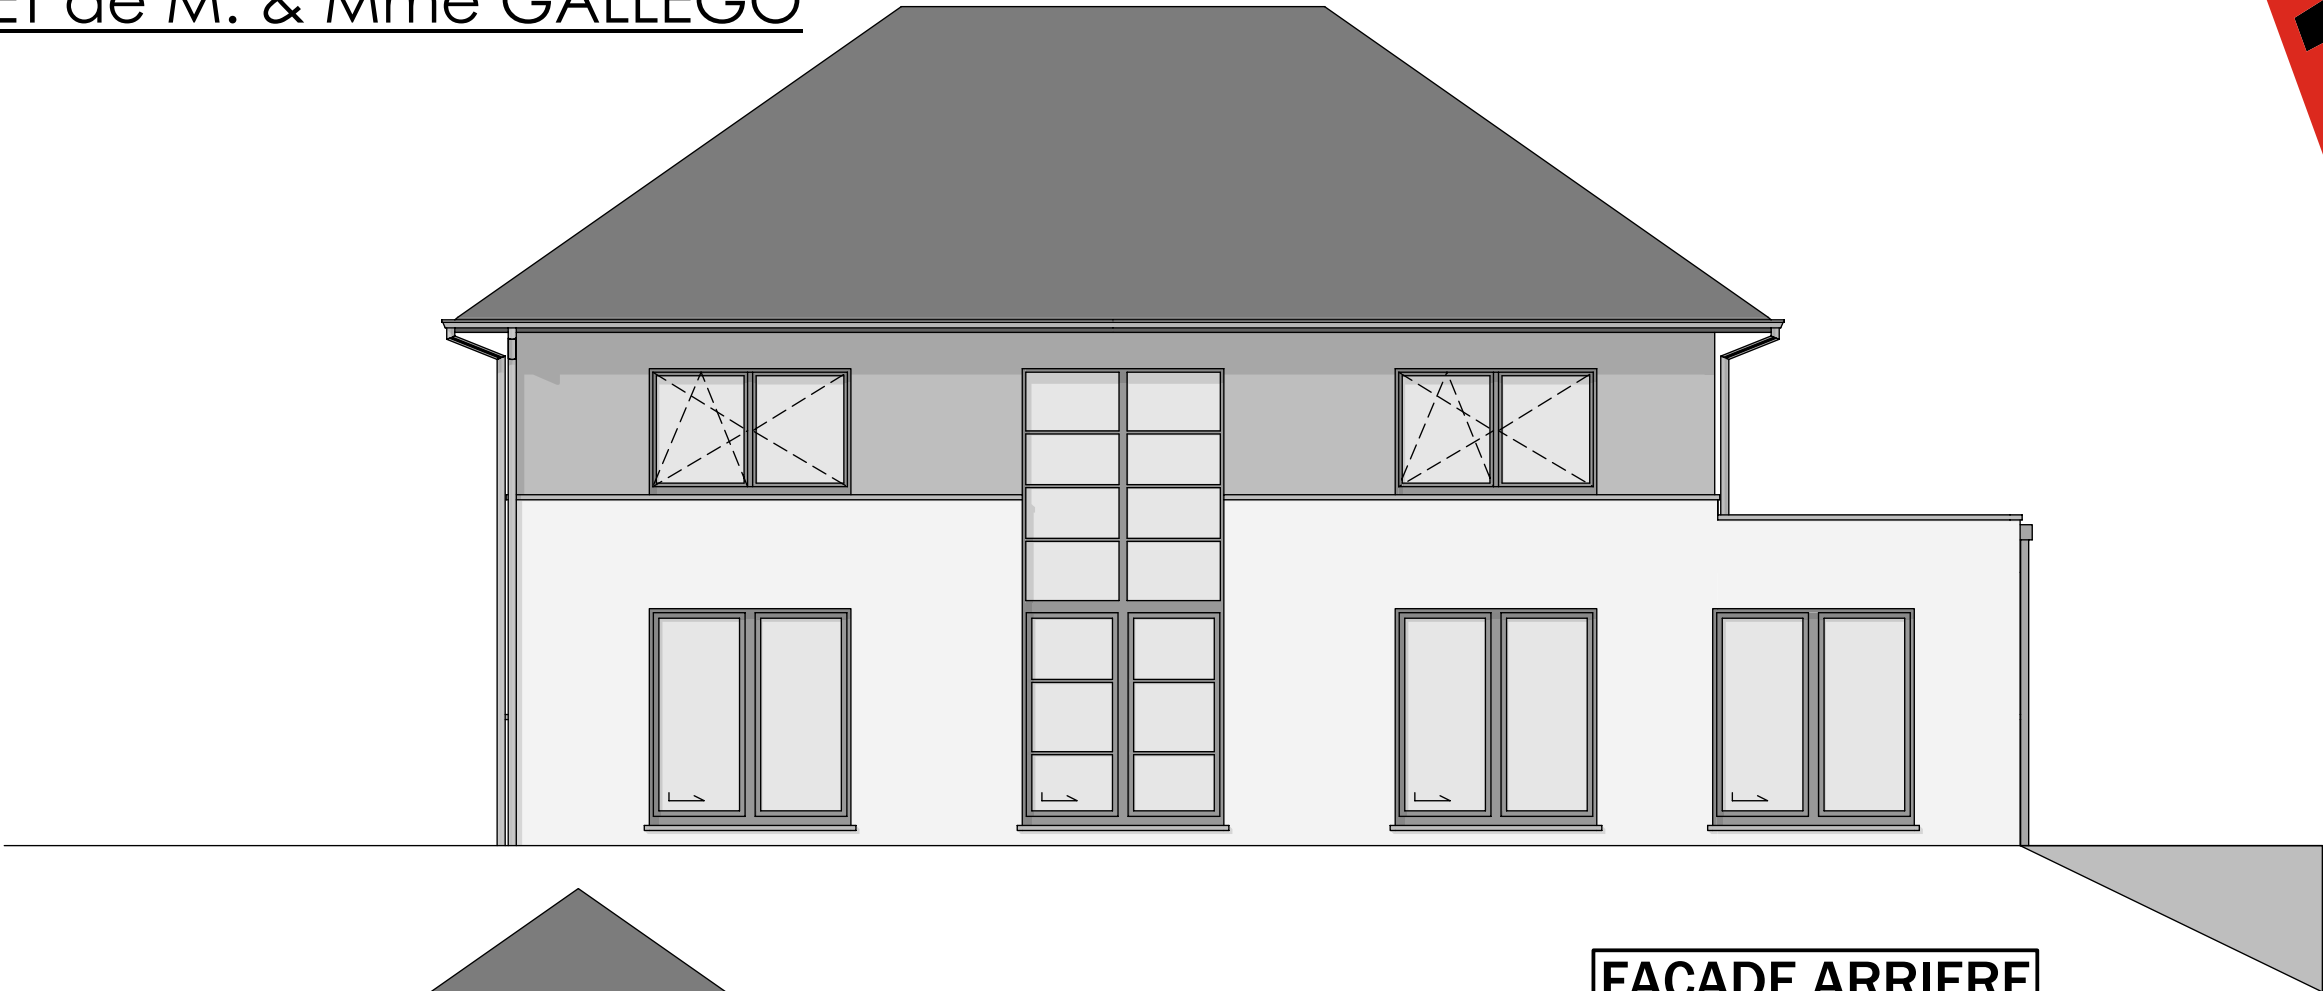

FACADE ARRIERE



FACADE LATERALE GAUCHE