



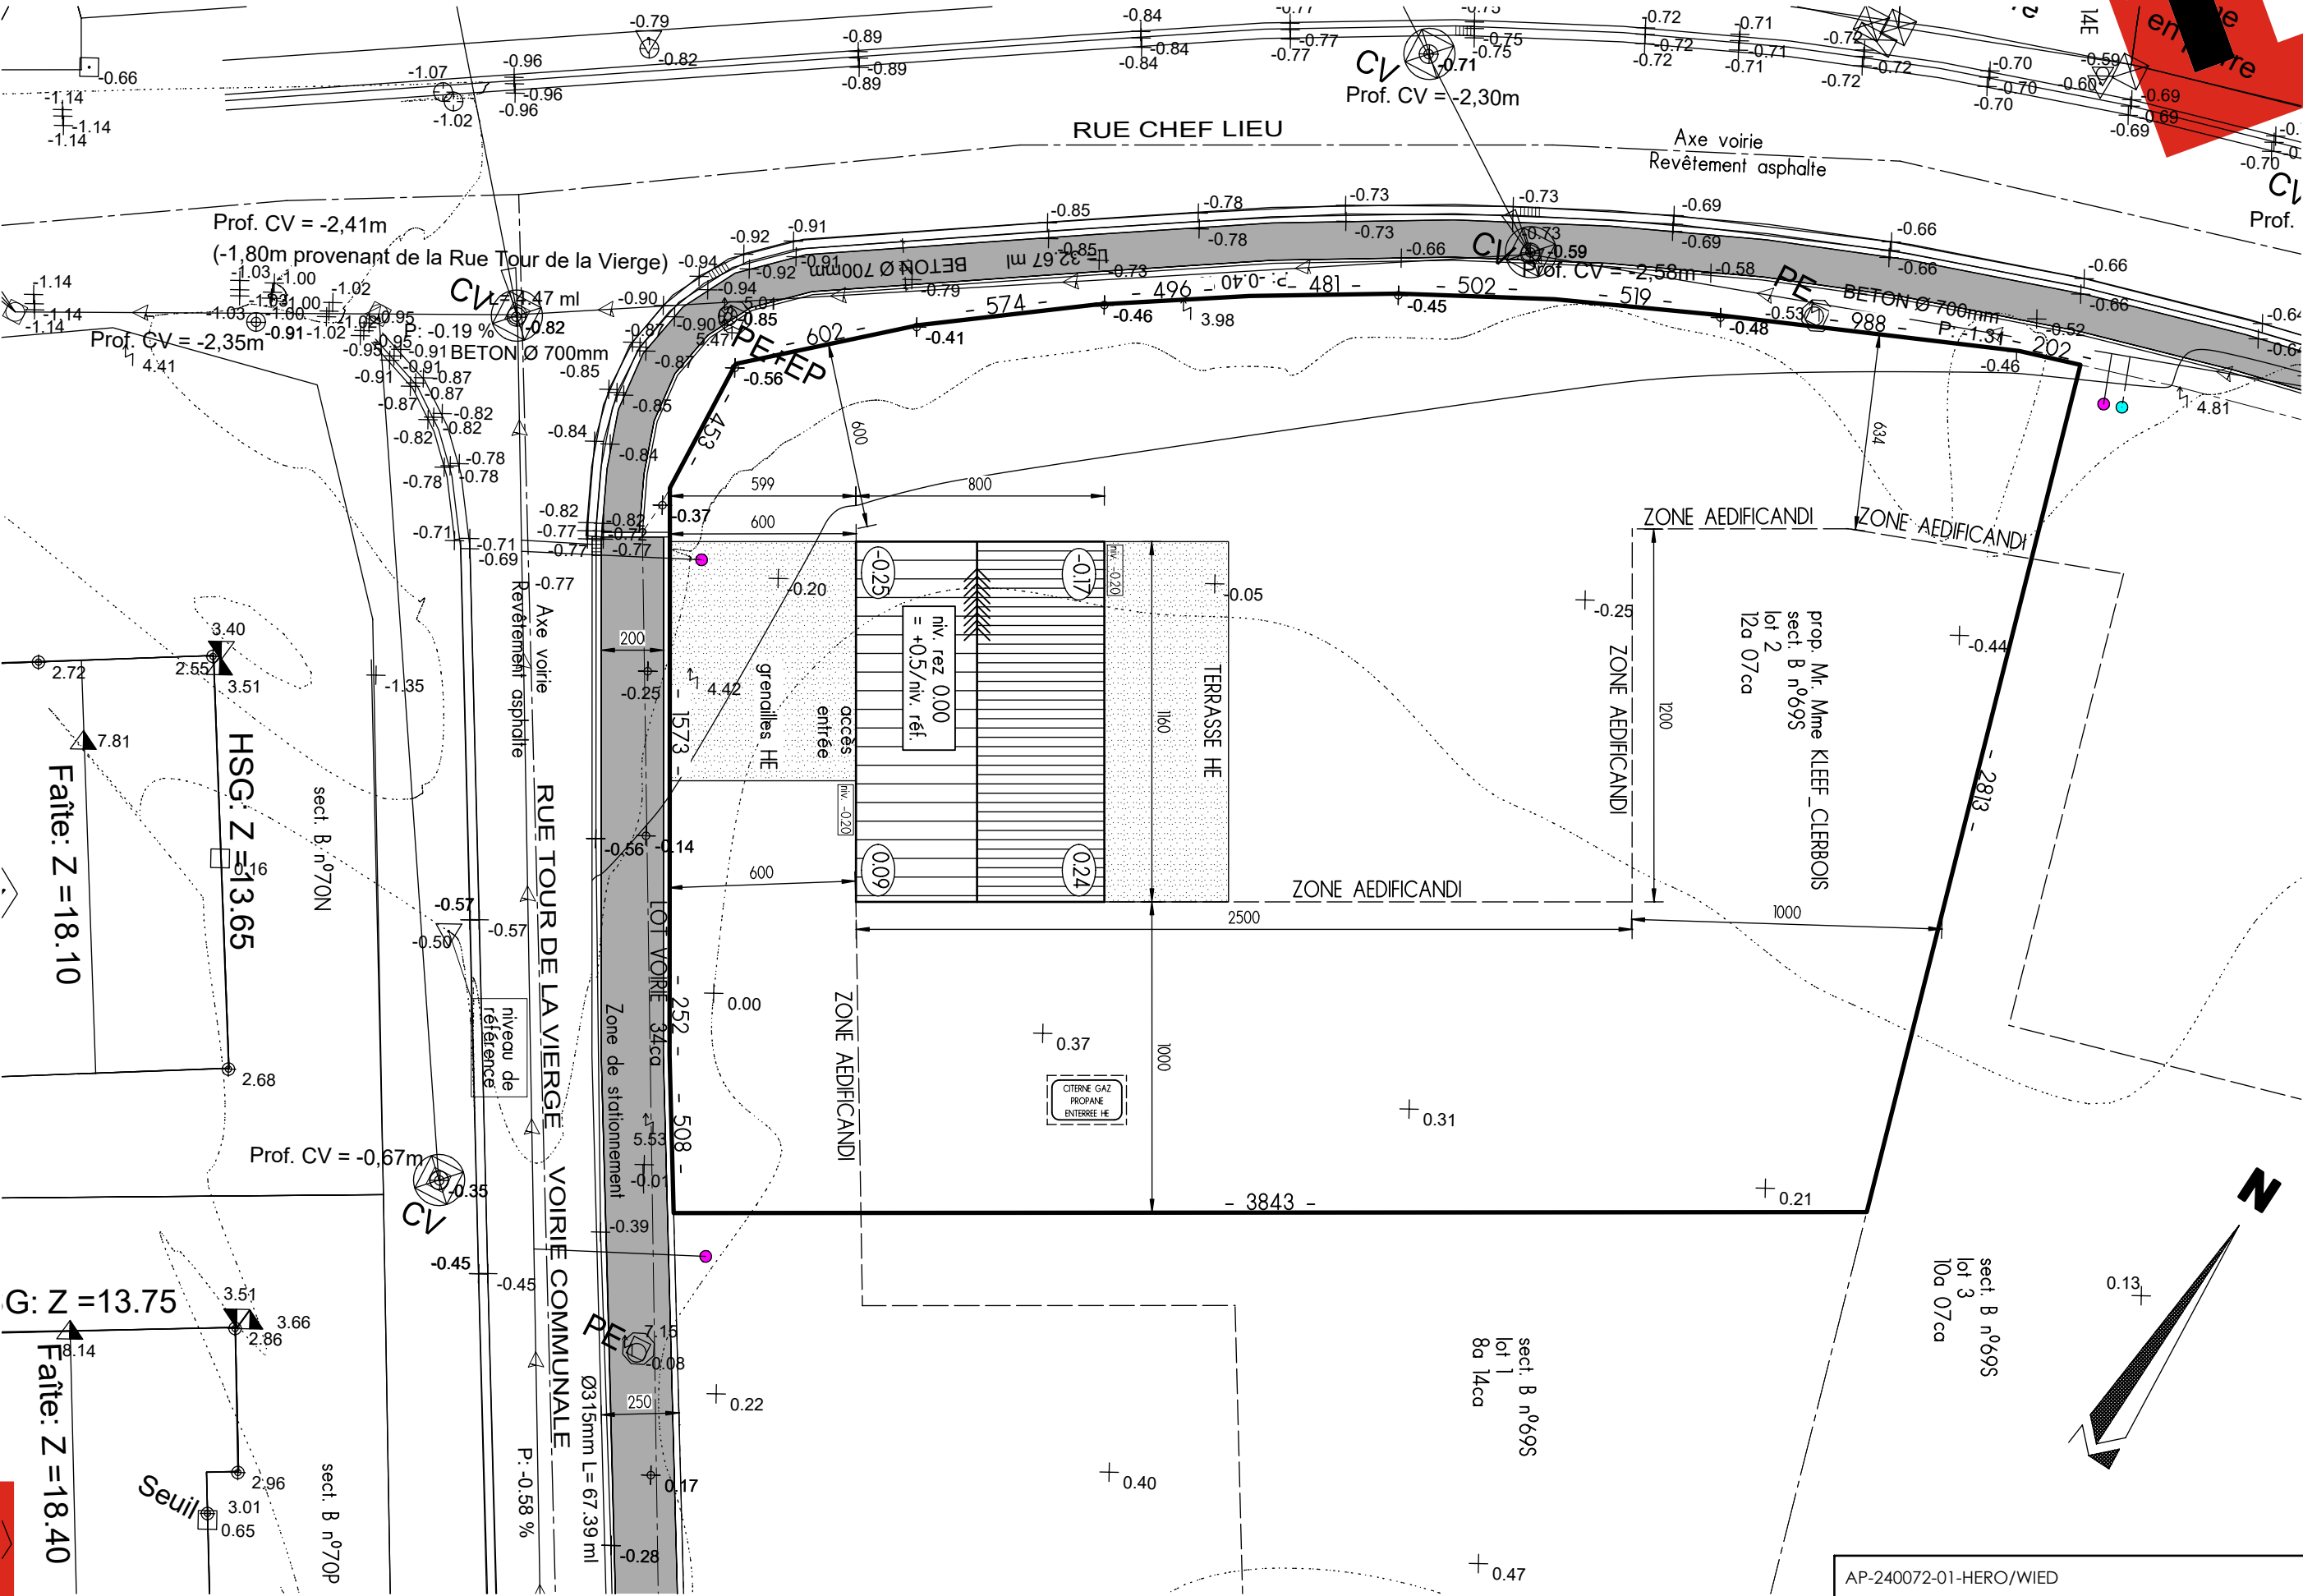

AVANT-PROJET de M. & Mme KLEEF-CLERBOIS




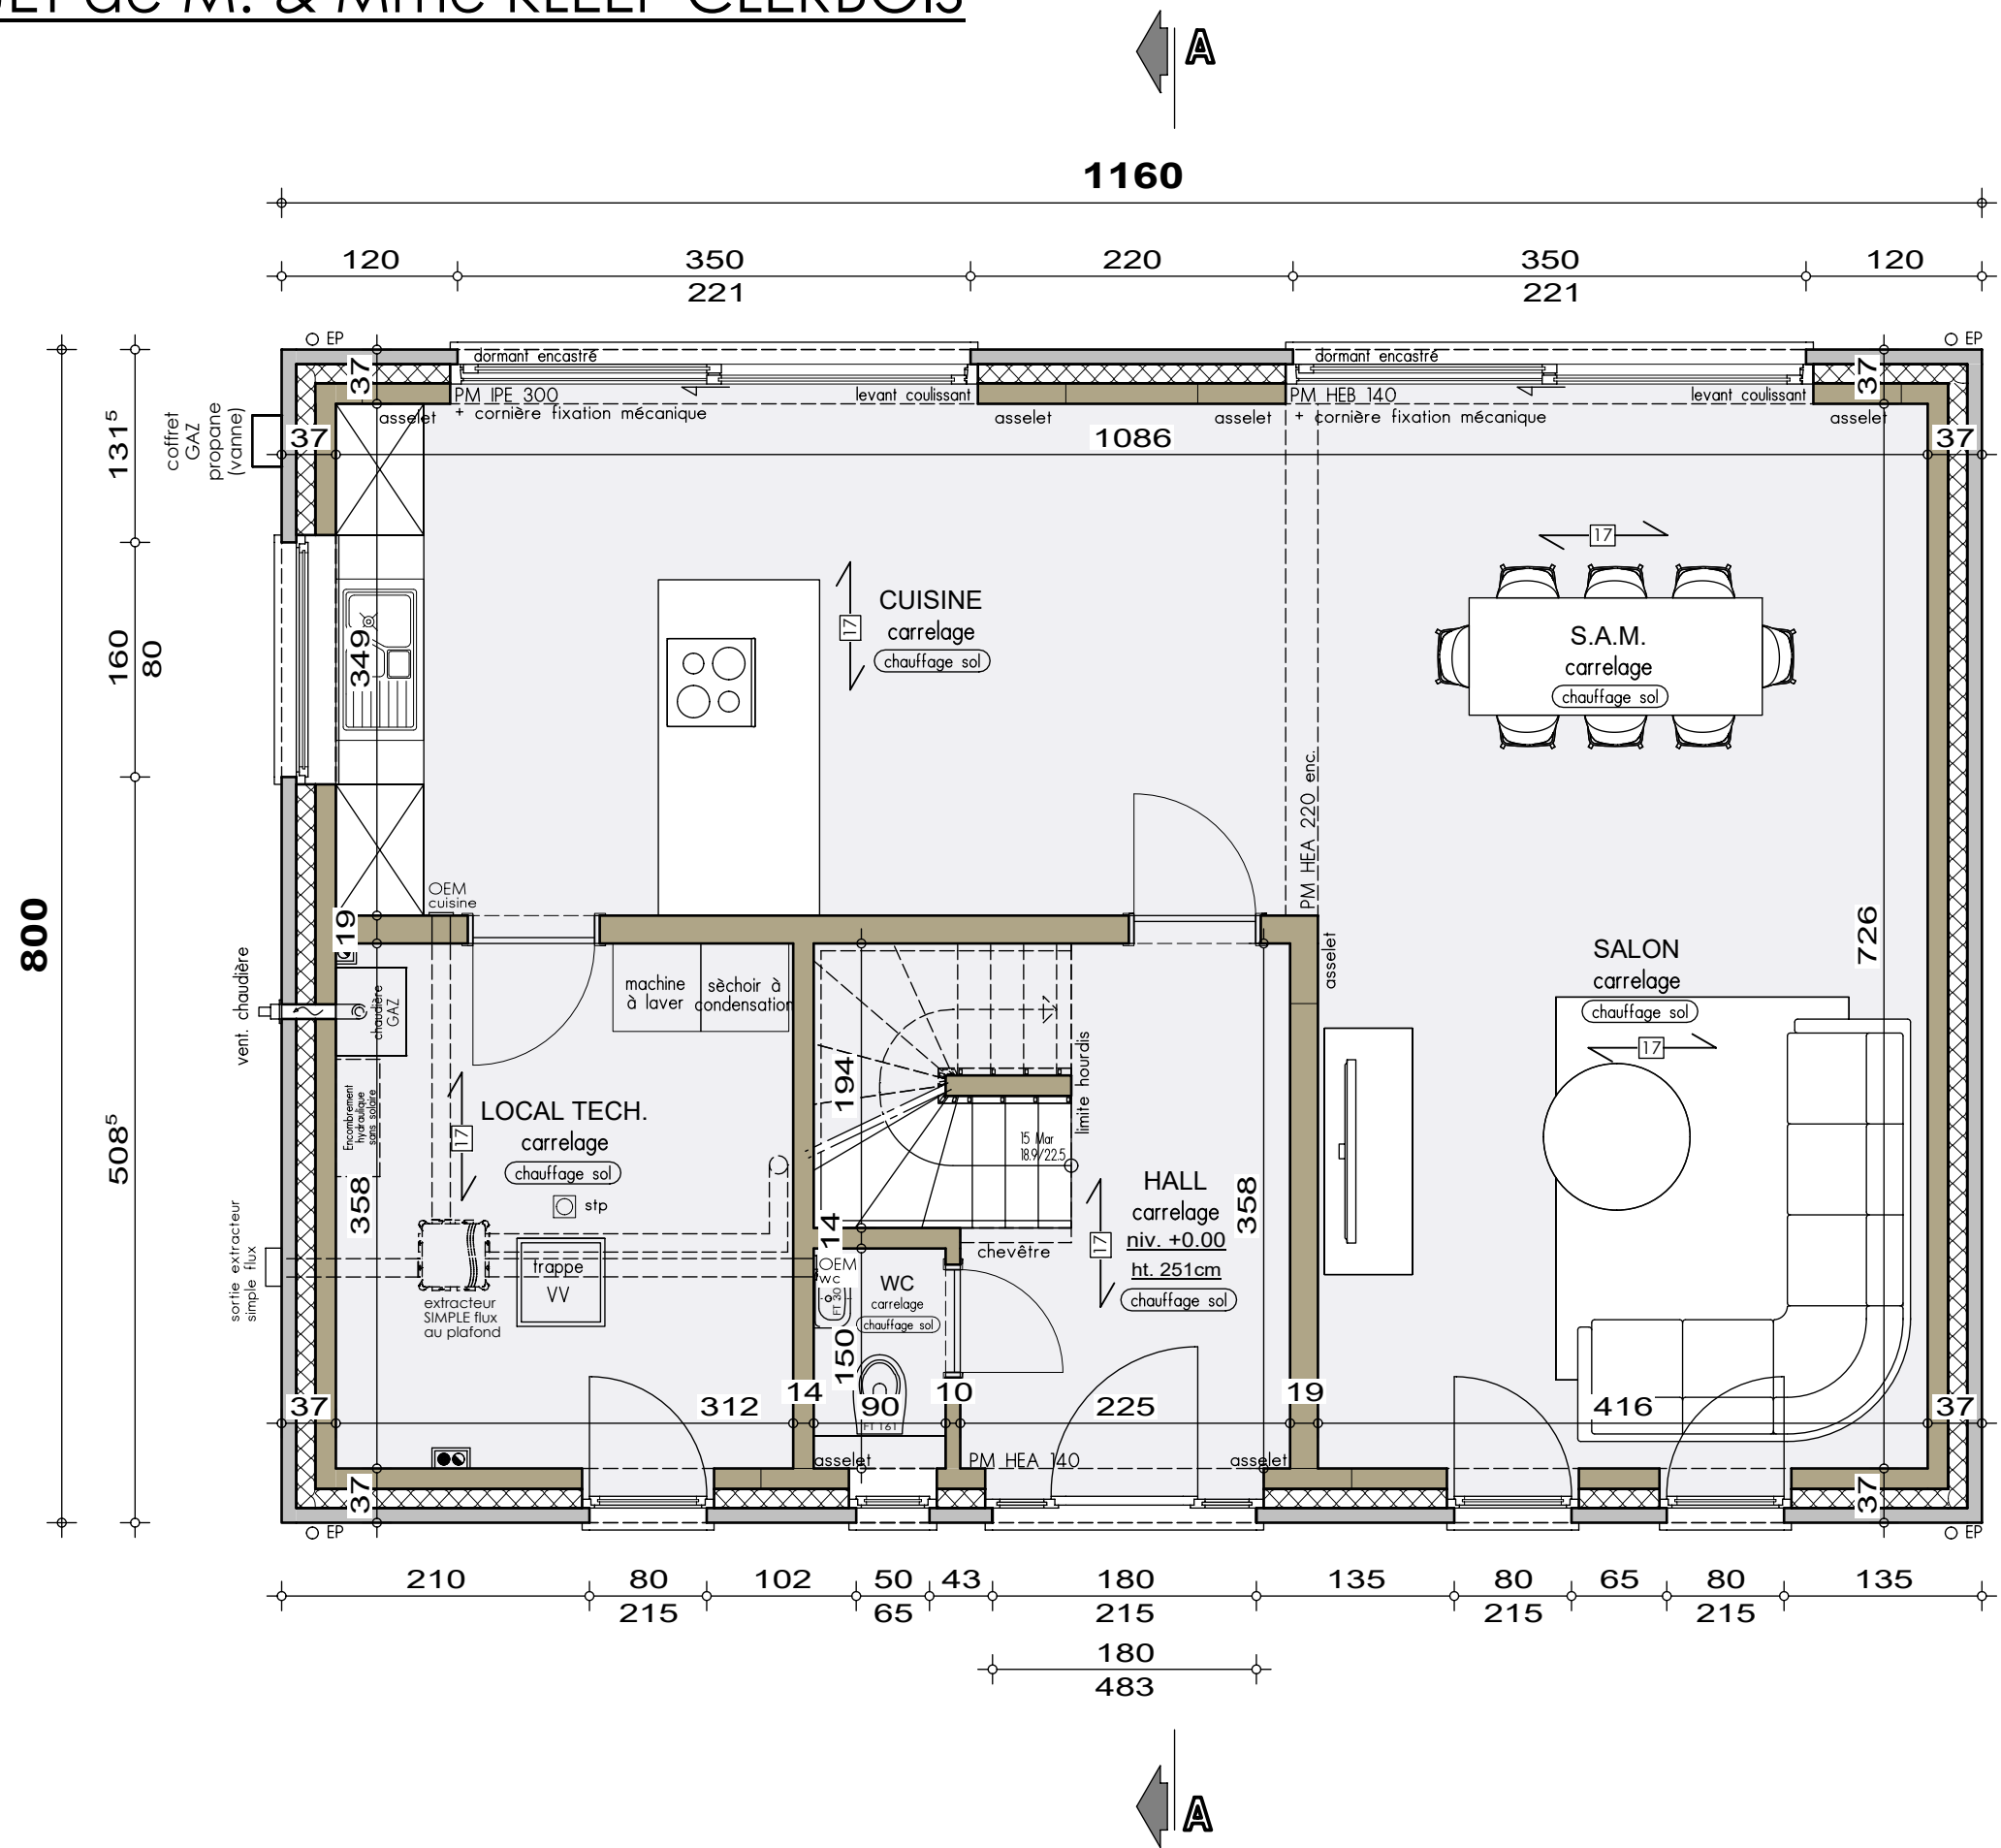


PLAN REZ-DE-CHAUSSEE



A diagram showing a gray arrow pointing to the left, with a vertical line segment to its right and the letter 'A' further to the right.

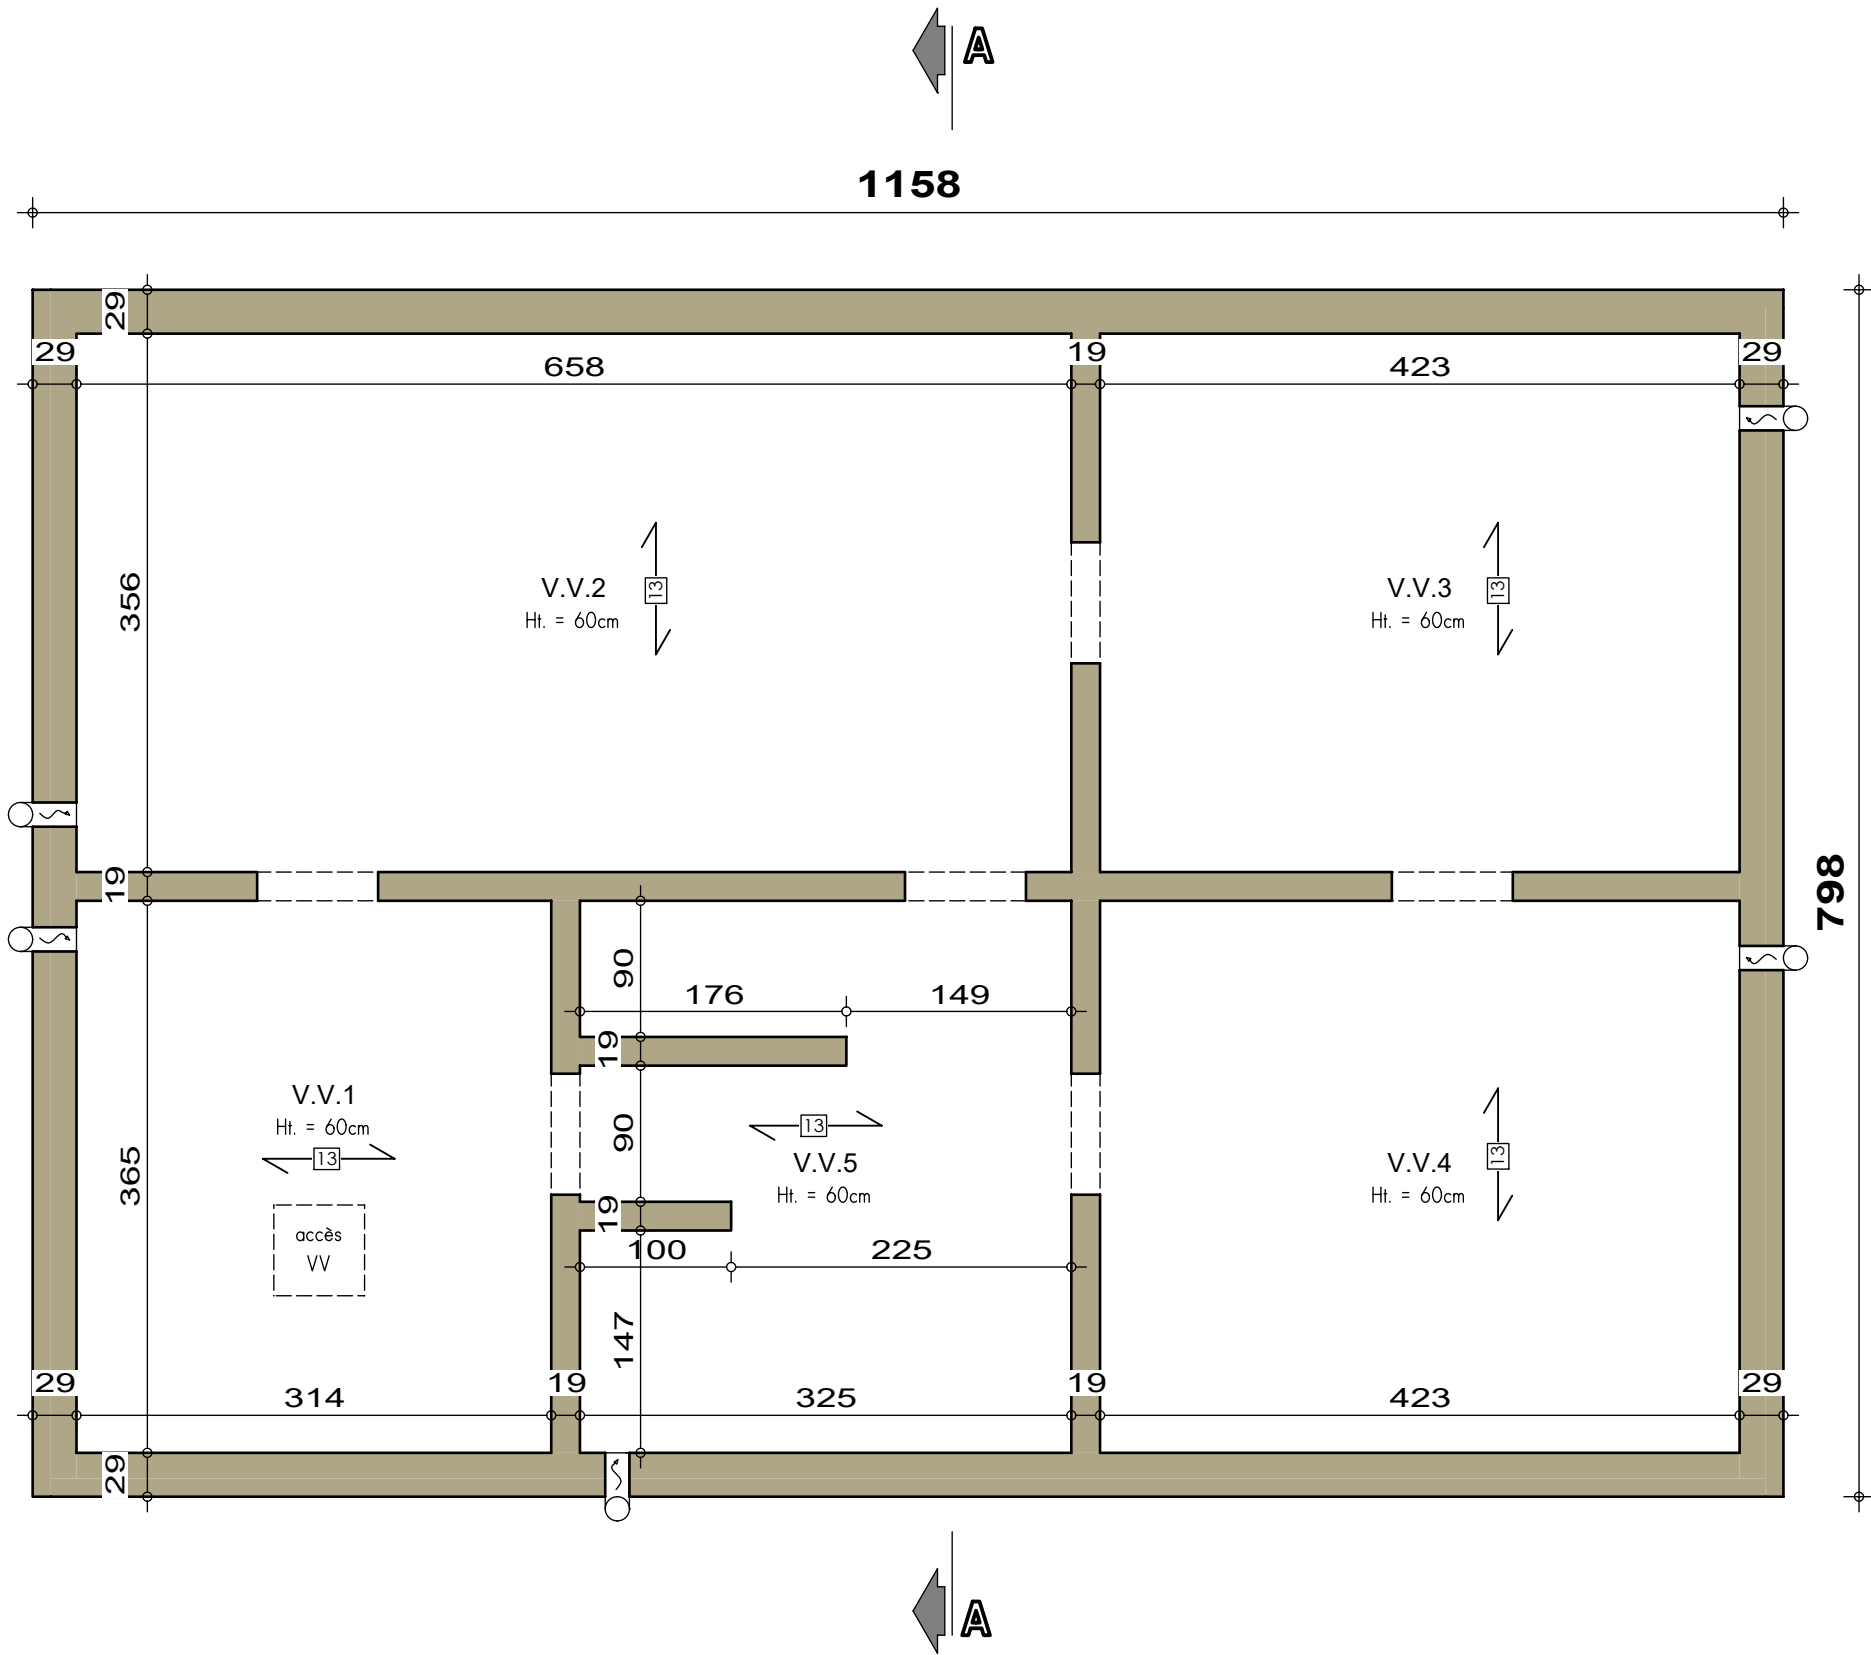

PLAN SOUS-SOL

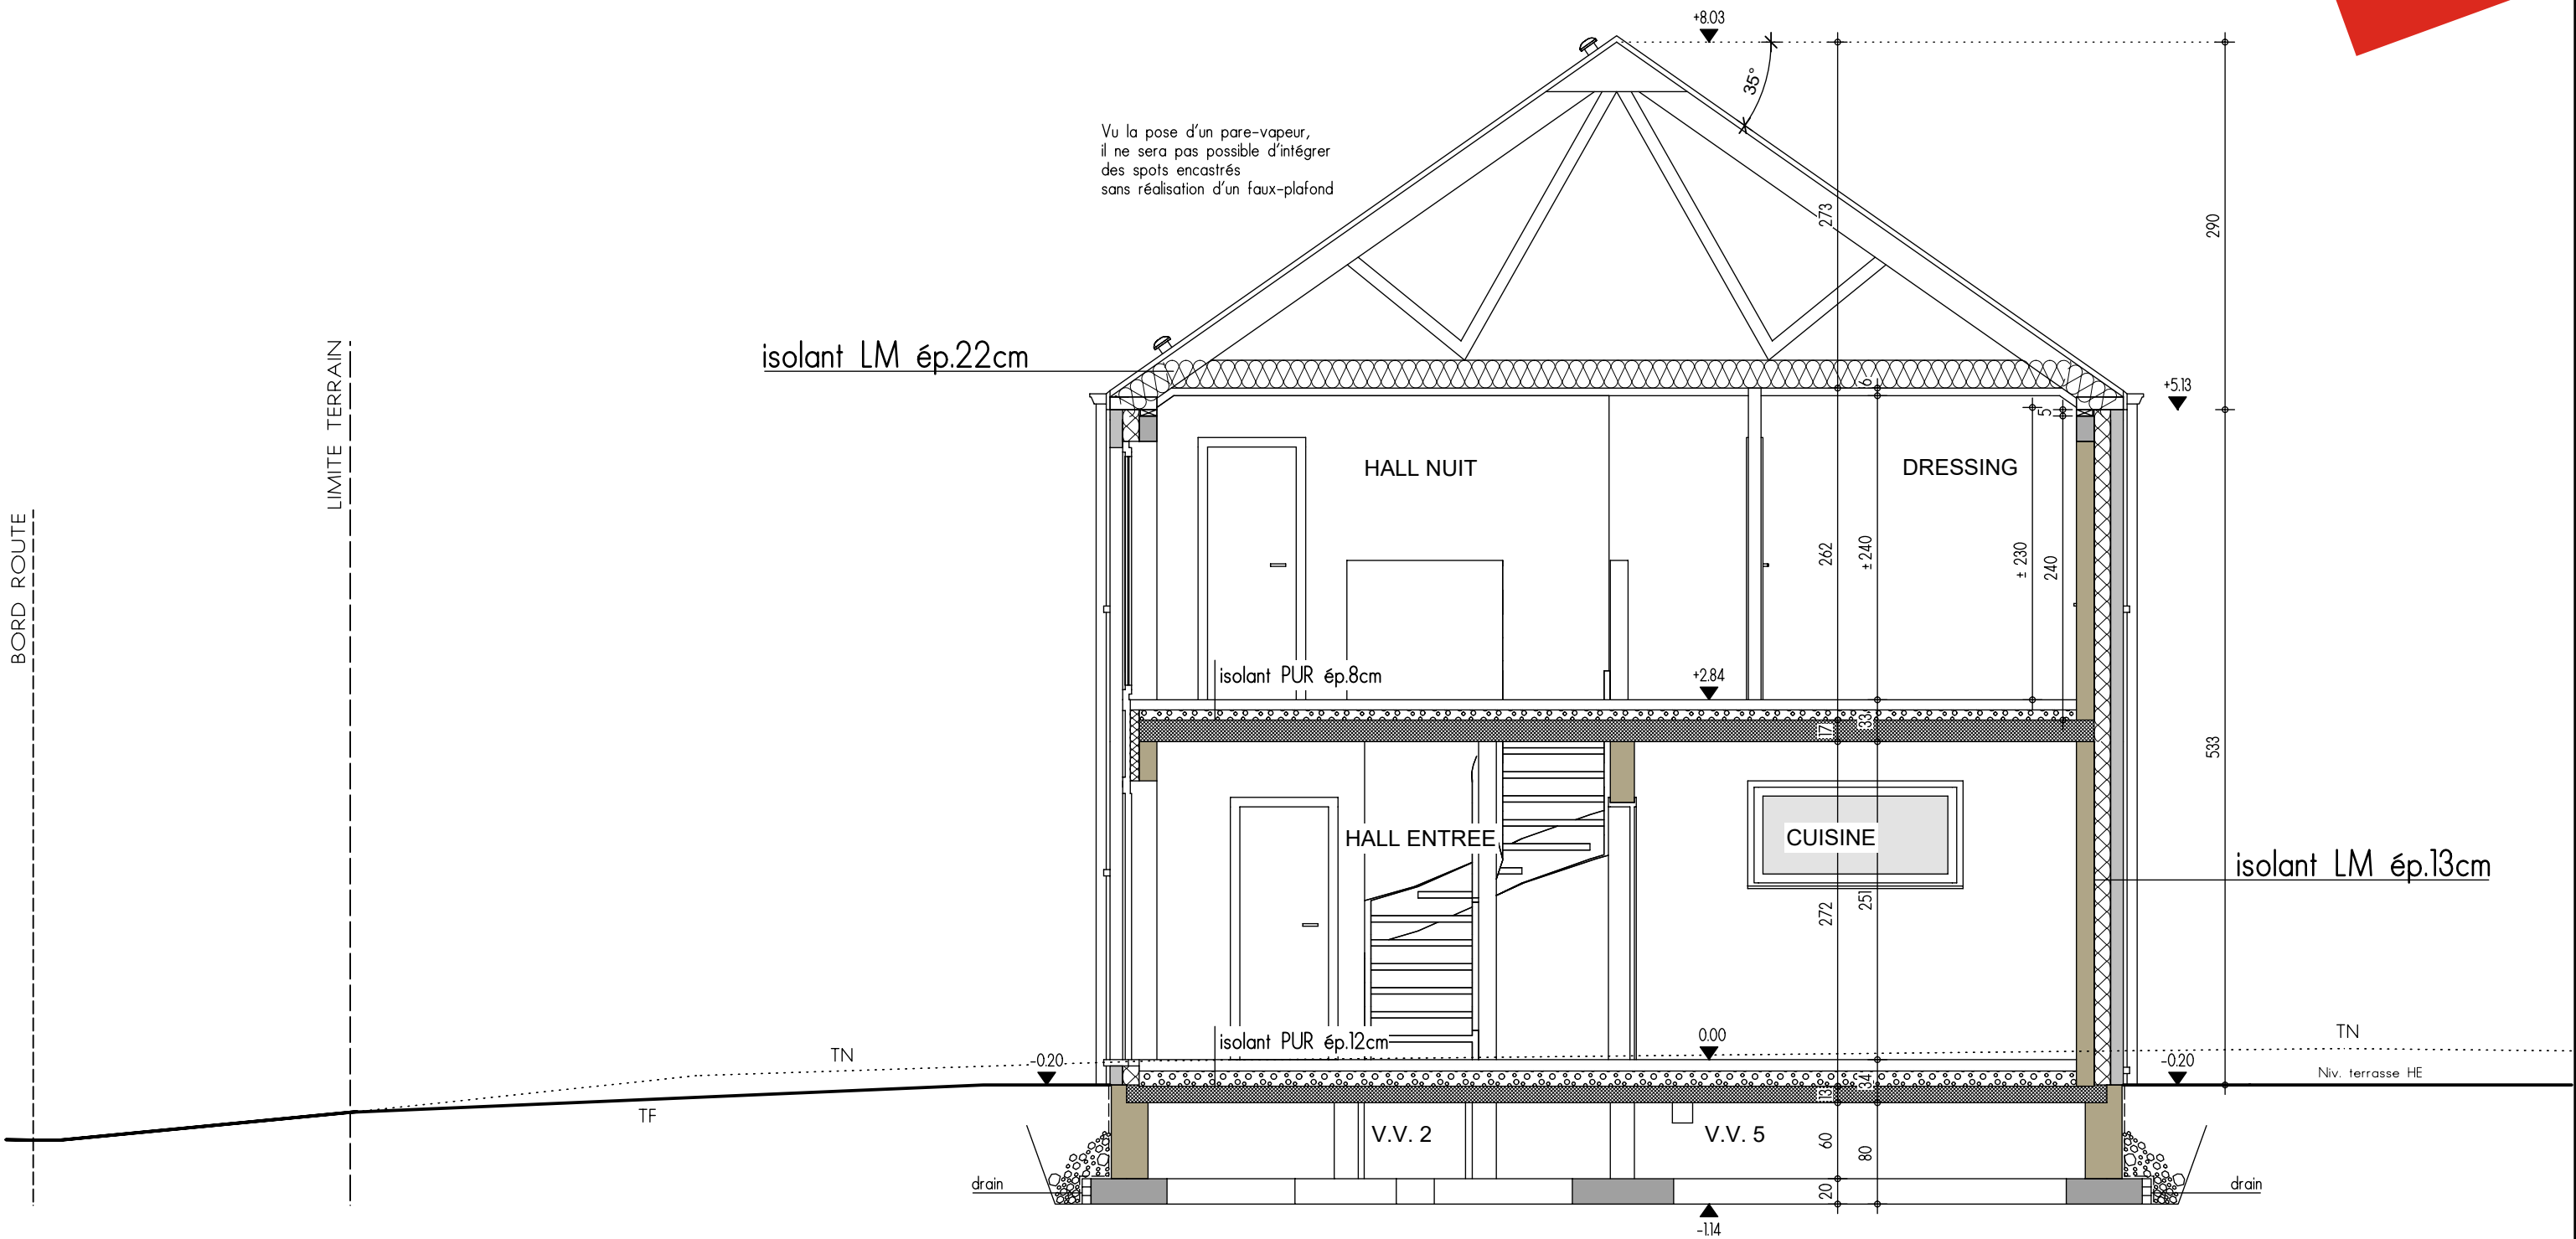


COUPE AA

AVANT-PROJET de M. & Mme KLEEF-CLERBOIS

FACADE AVANT




PIGNON DROIT

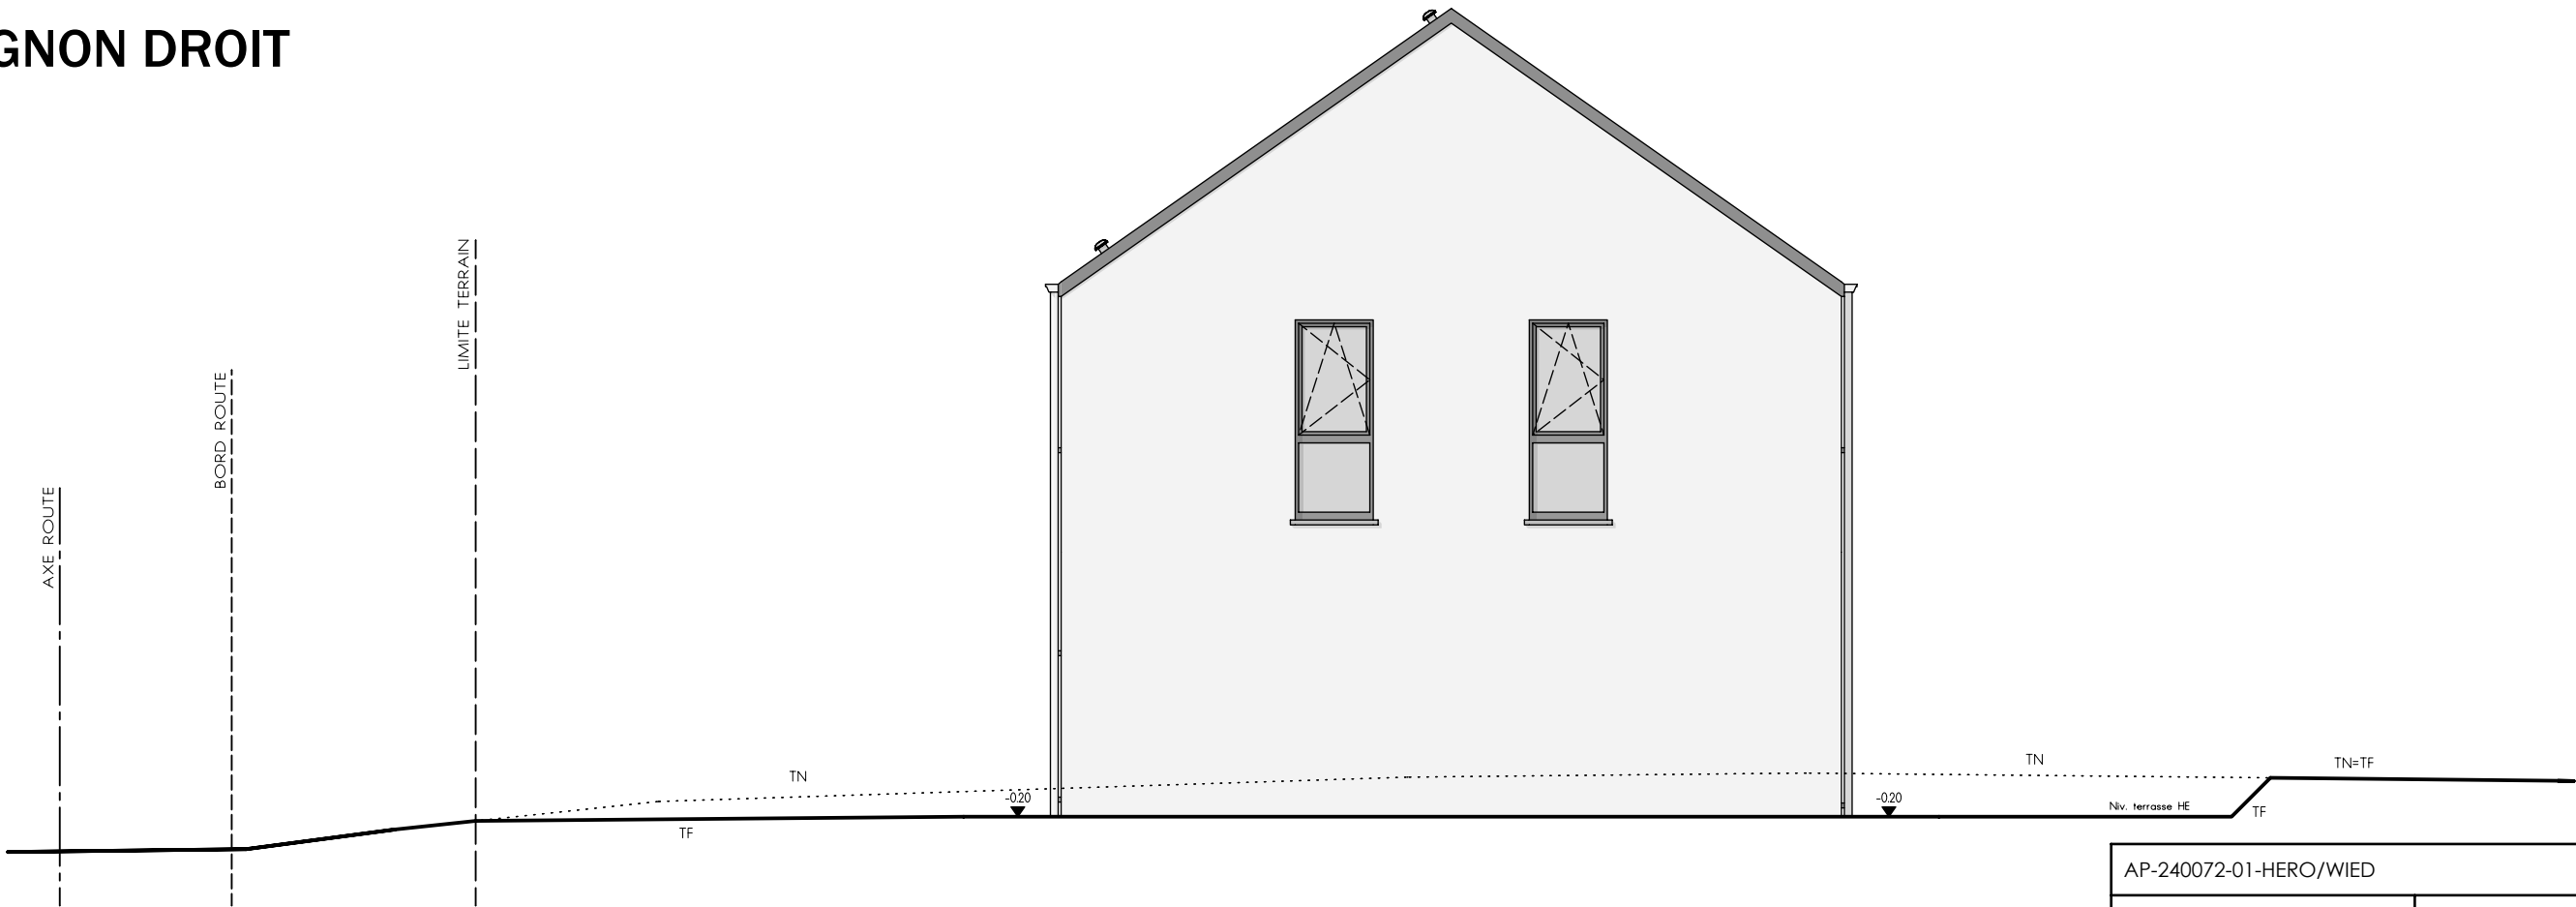

AP-240072-01-HERO/WIED			
Date :	12/03/2024	Echelle :	1/75



FACADE ARRIERE

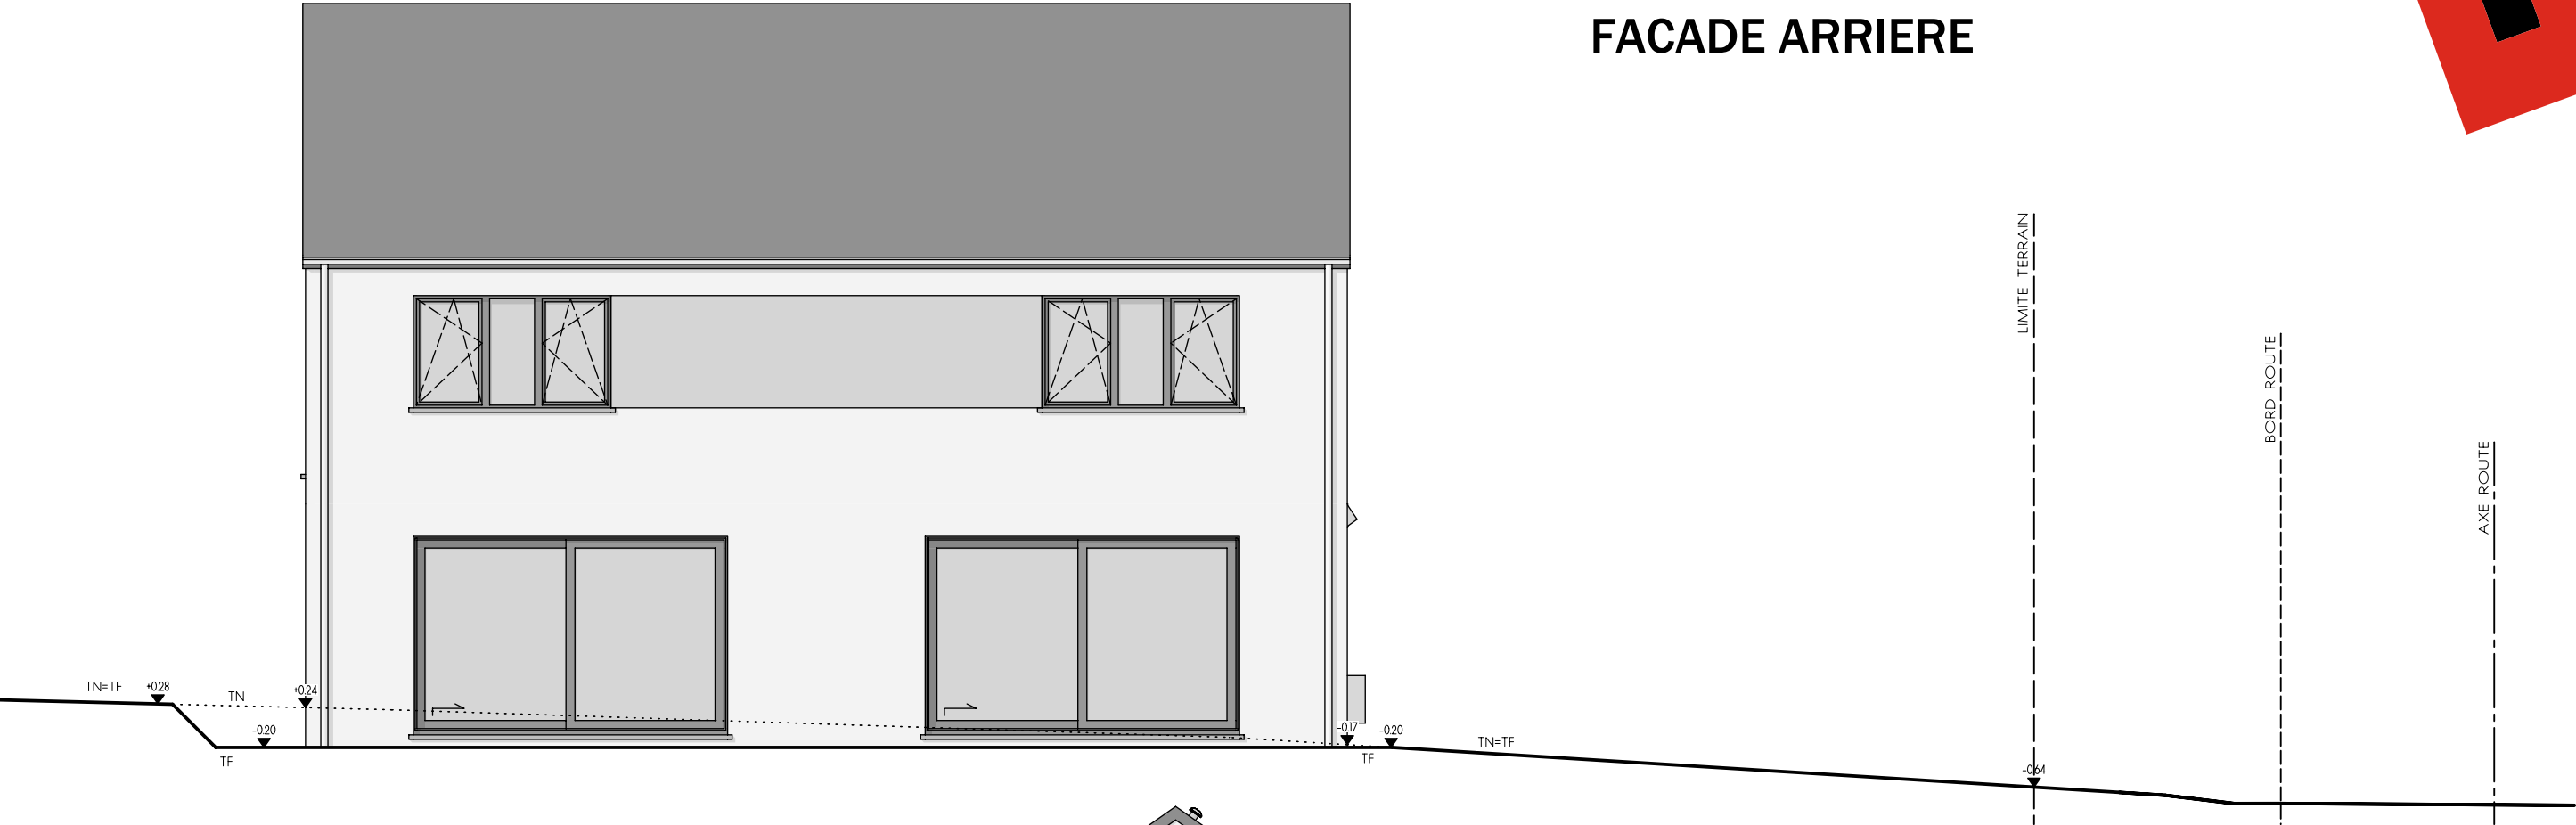

PIGNON GAUCHE

