




AVANT-PROJET Mr et Mme KULCZYNSKI-NIX

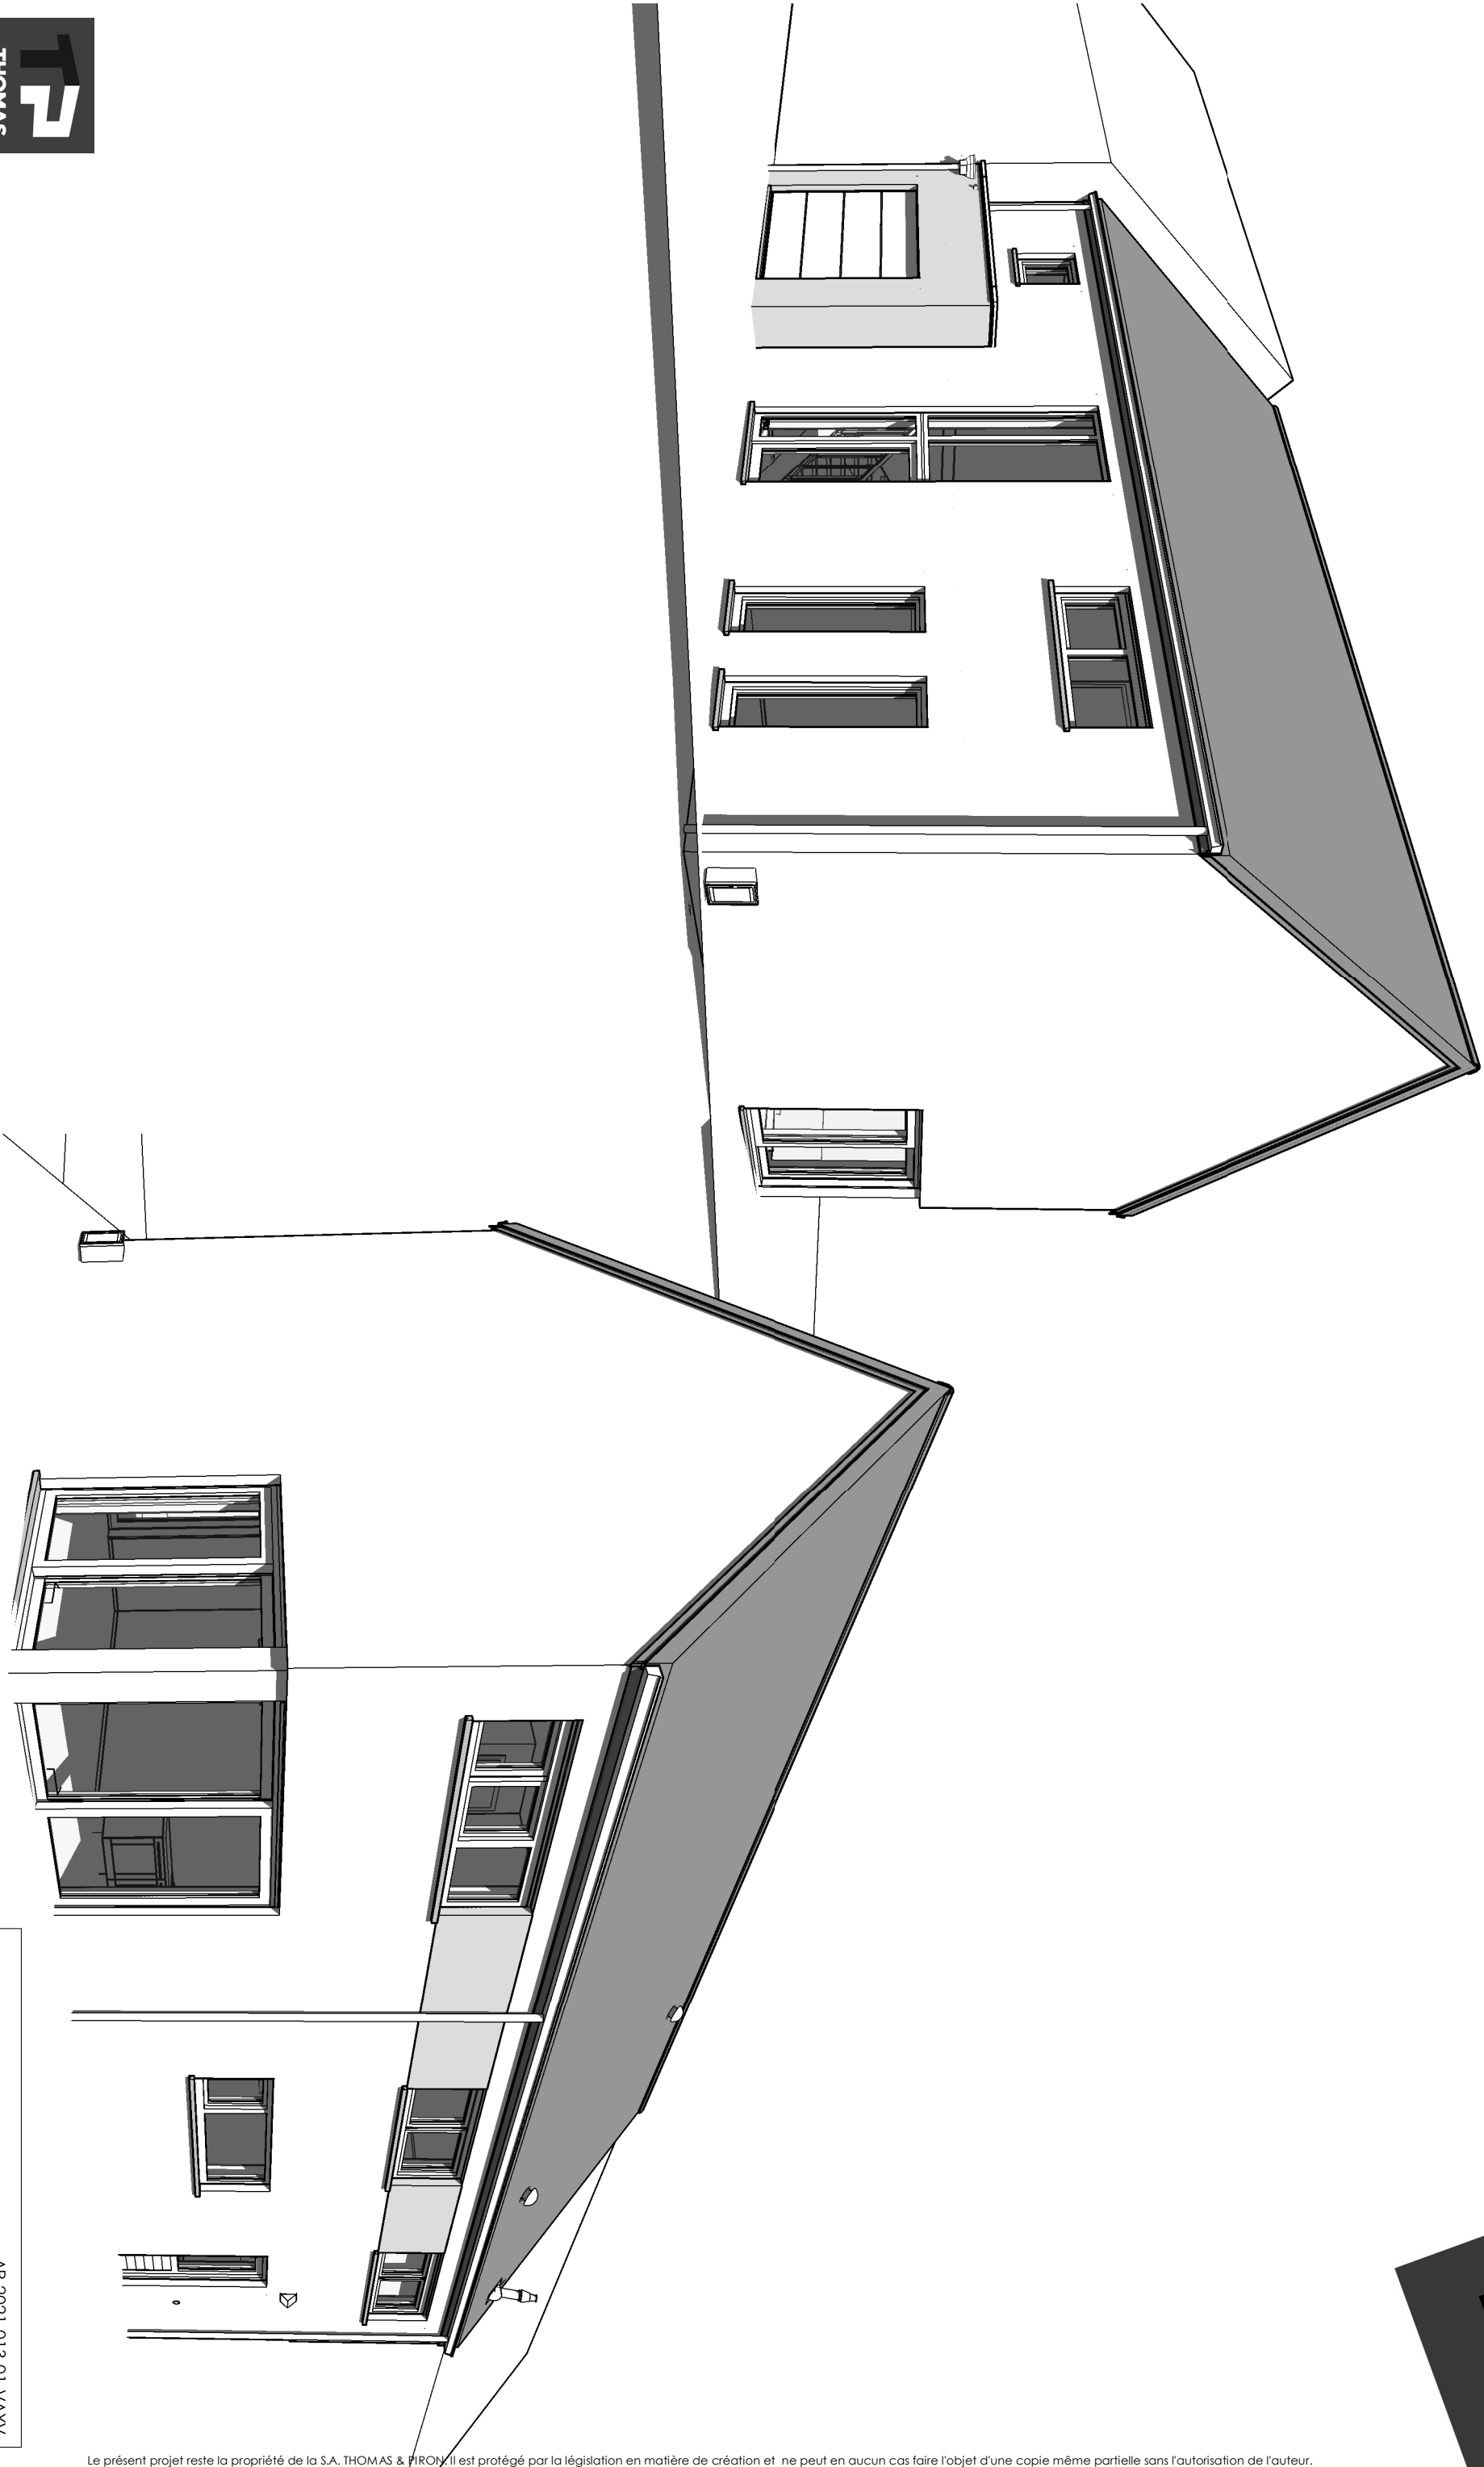

AP-2021-013-01-VAVV		
Date :	11/01/2021	Echelle :

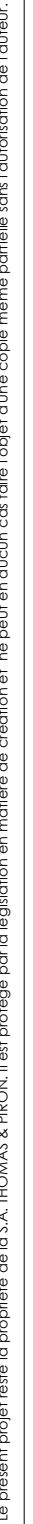

3 : 420mm x 297mm

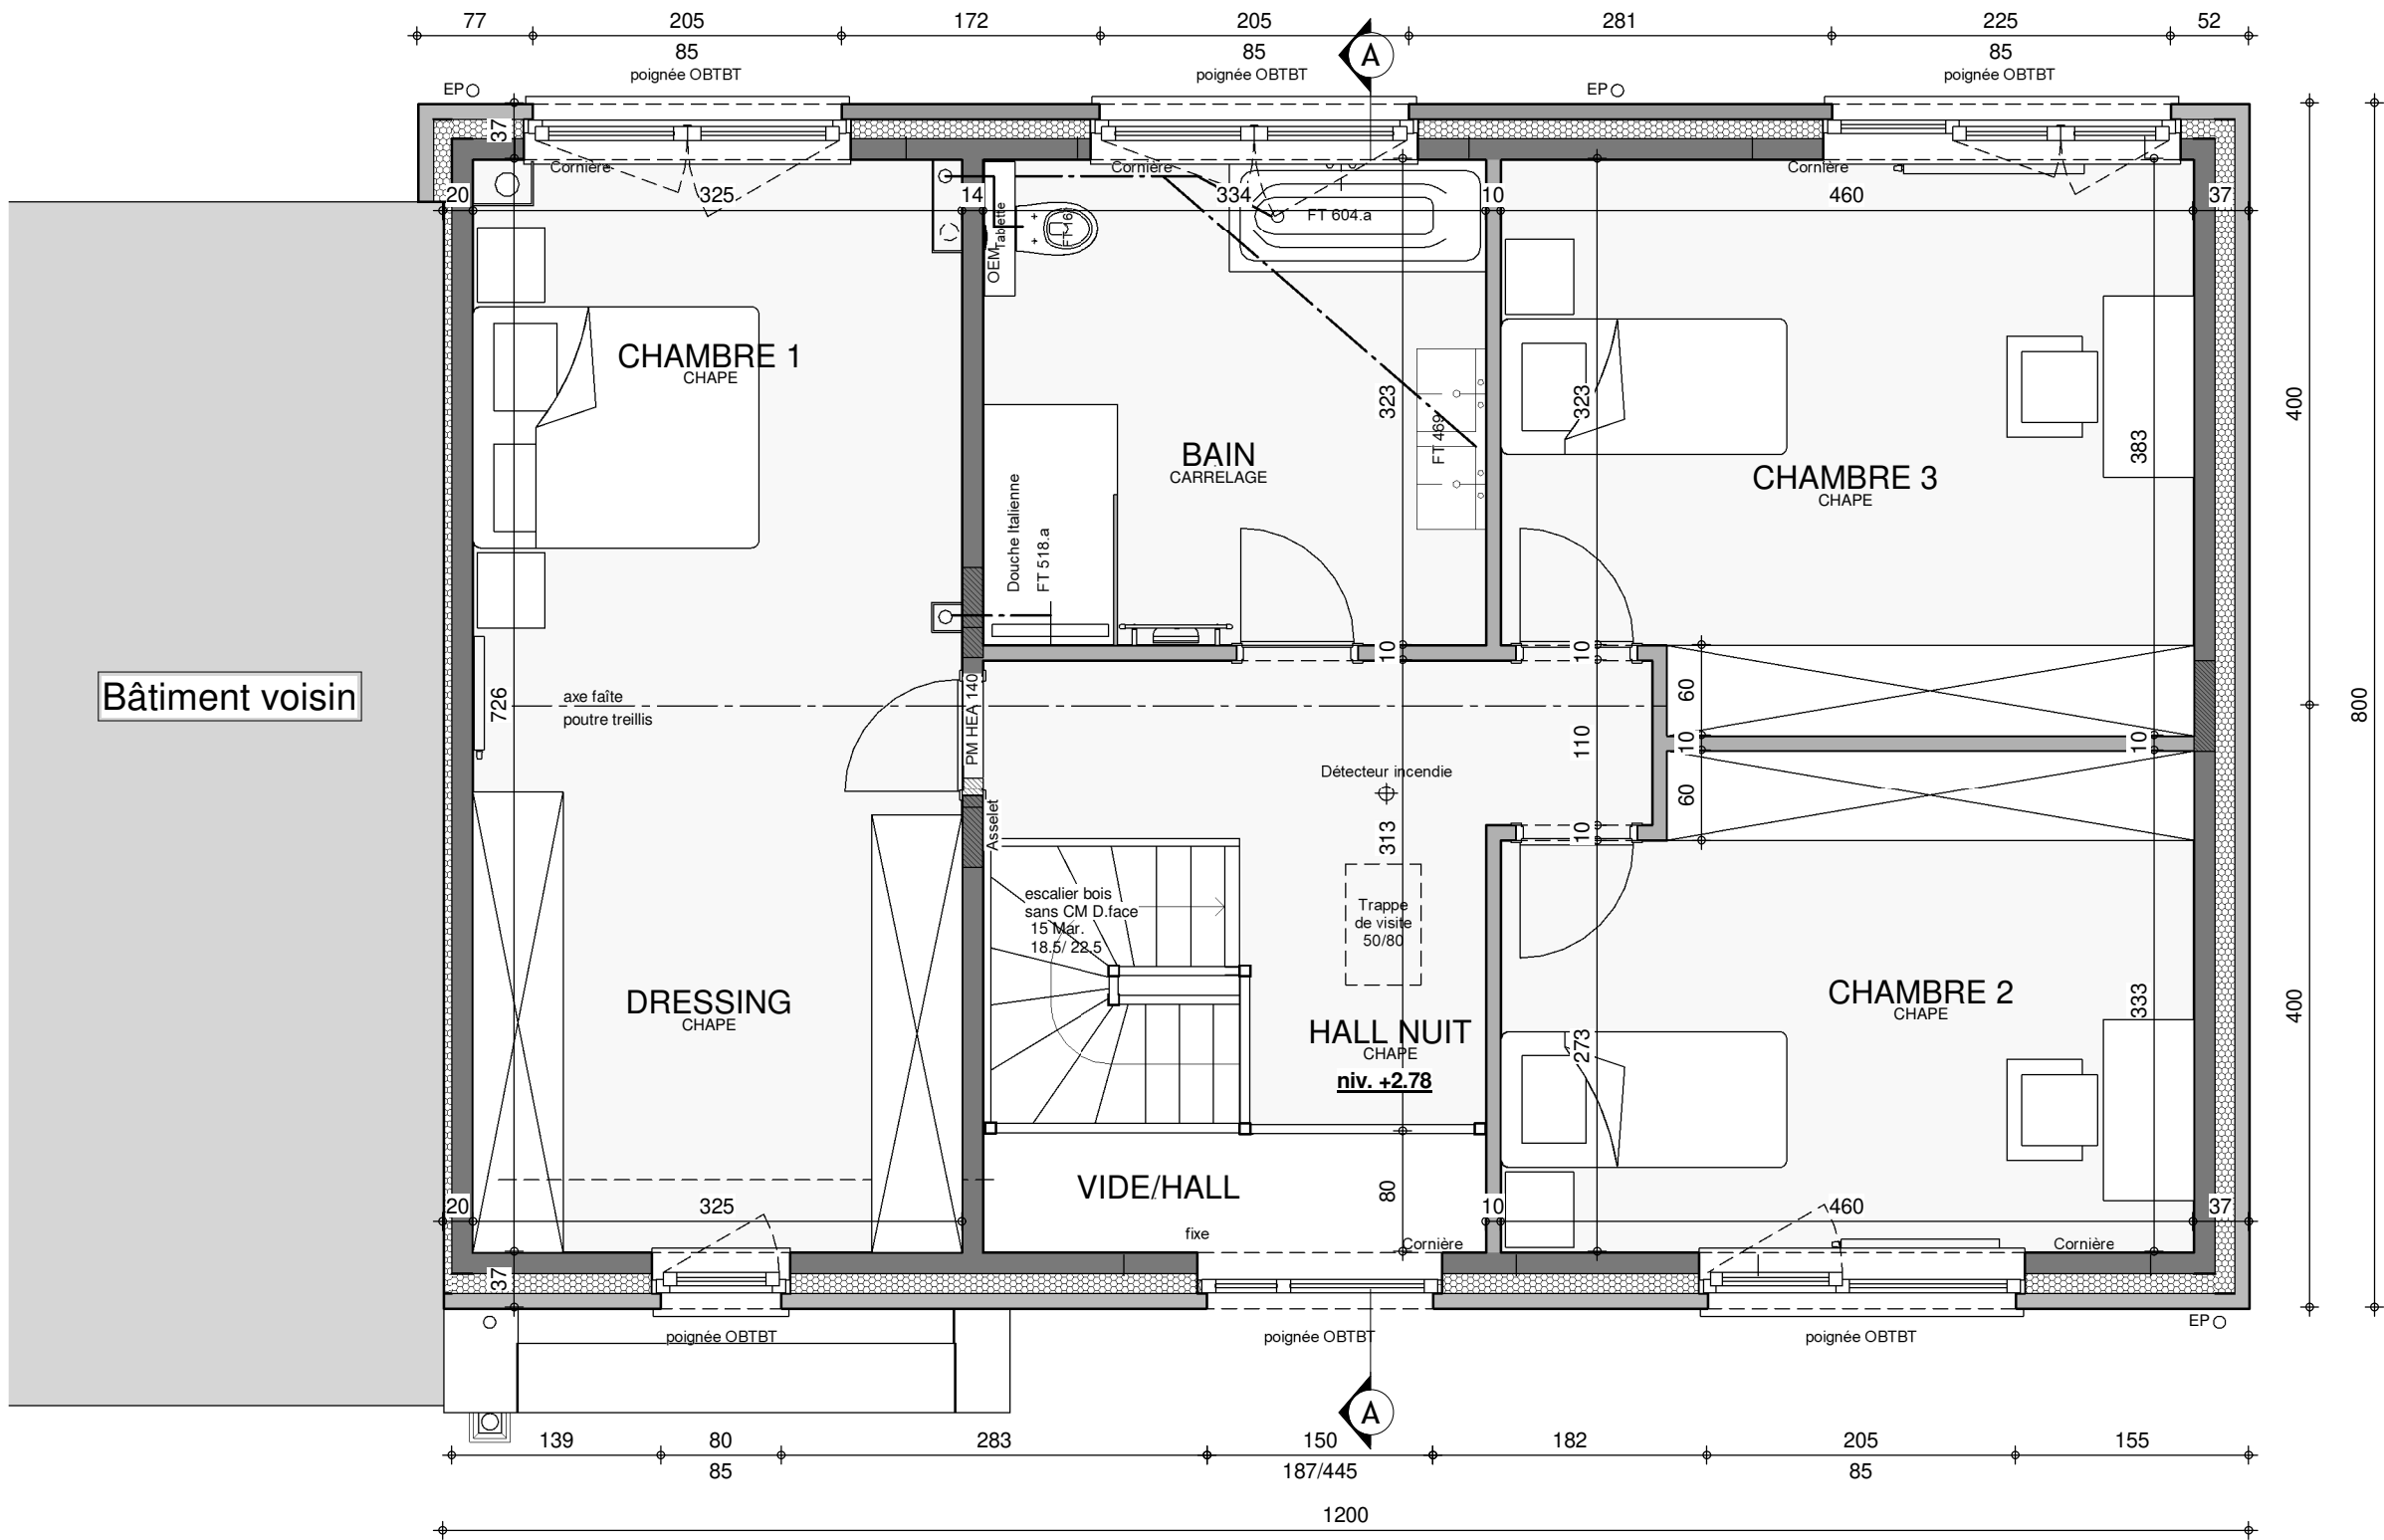


Bâtiment voisin



ETAGE

AP-2021-013-01-VAYV			
Date :	11/01/2021	Echelle :	1/50



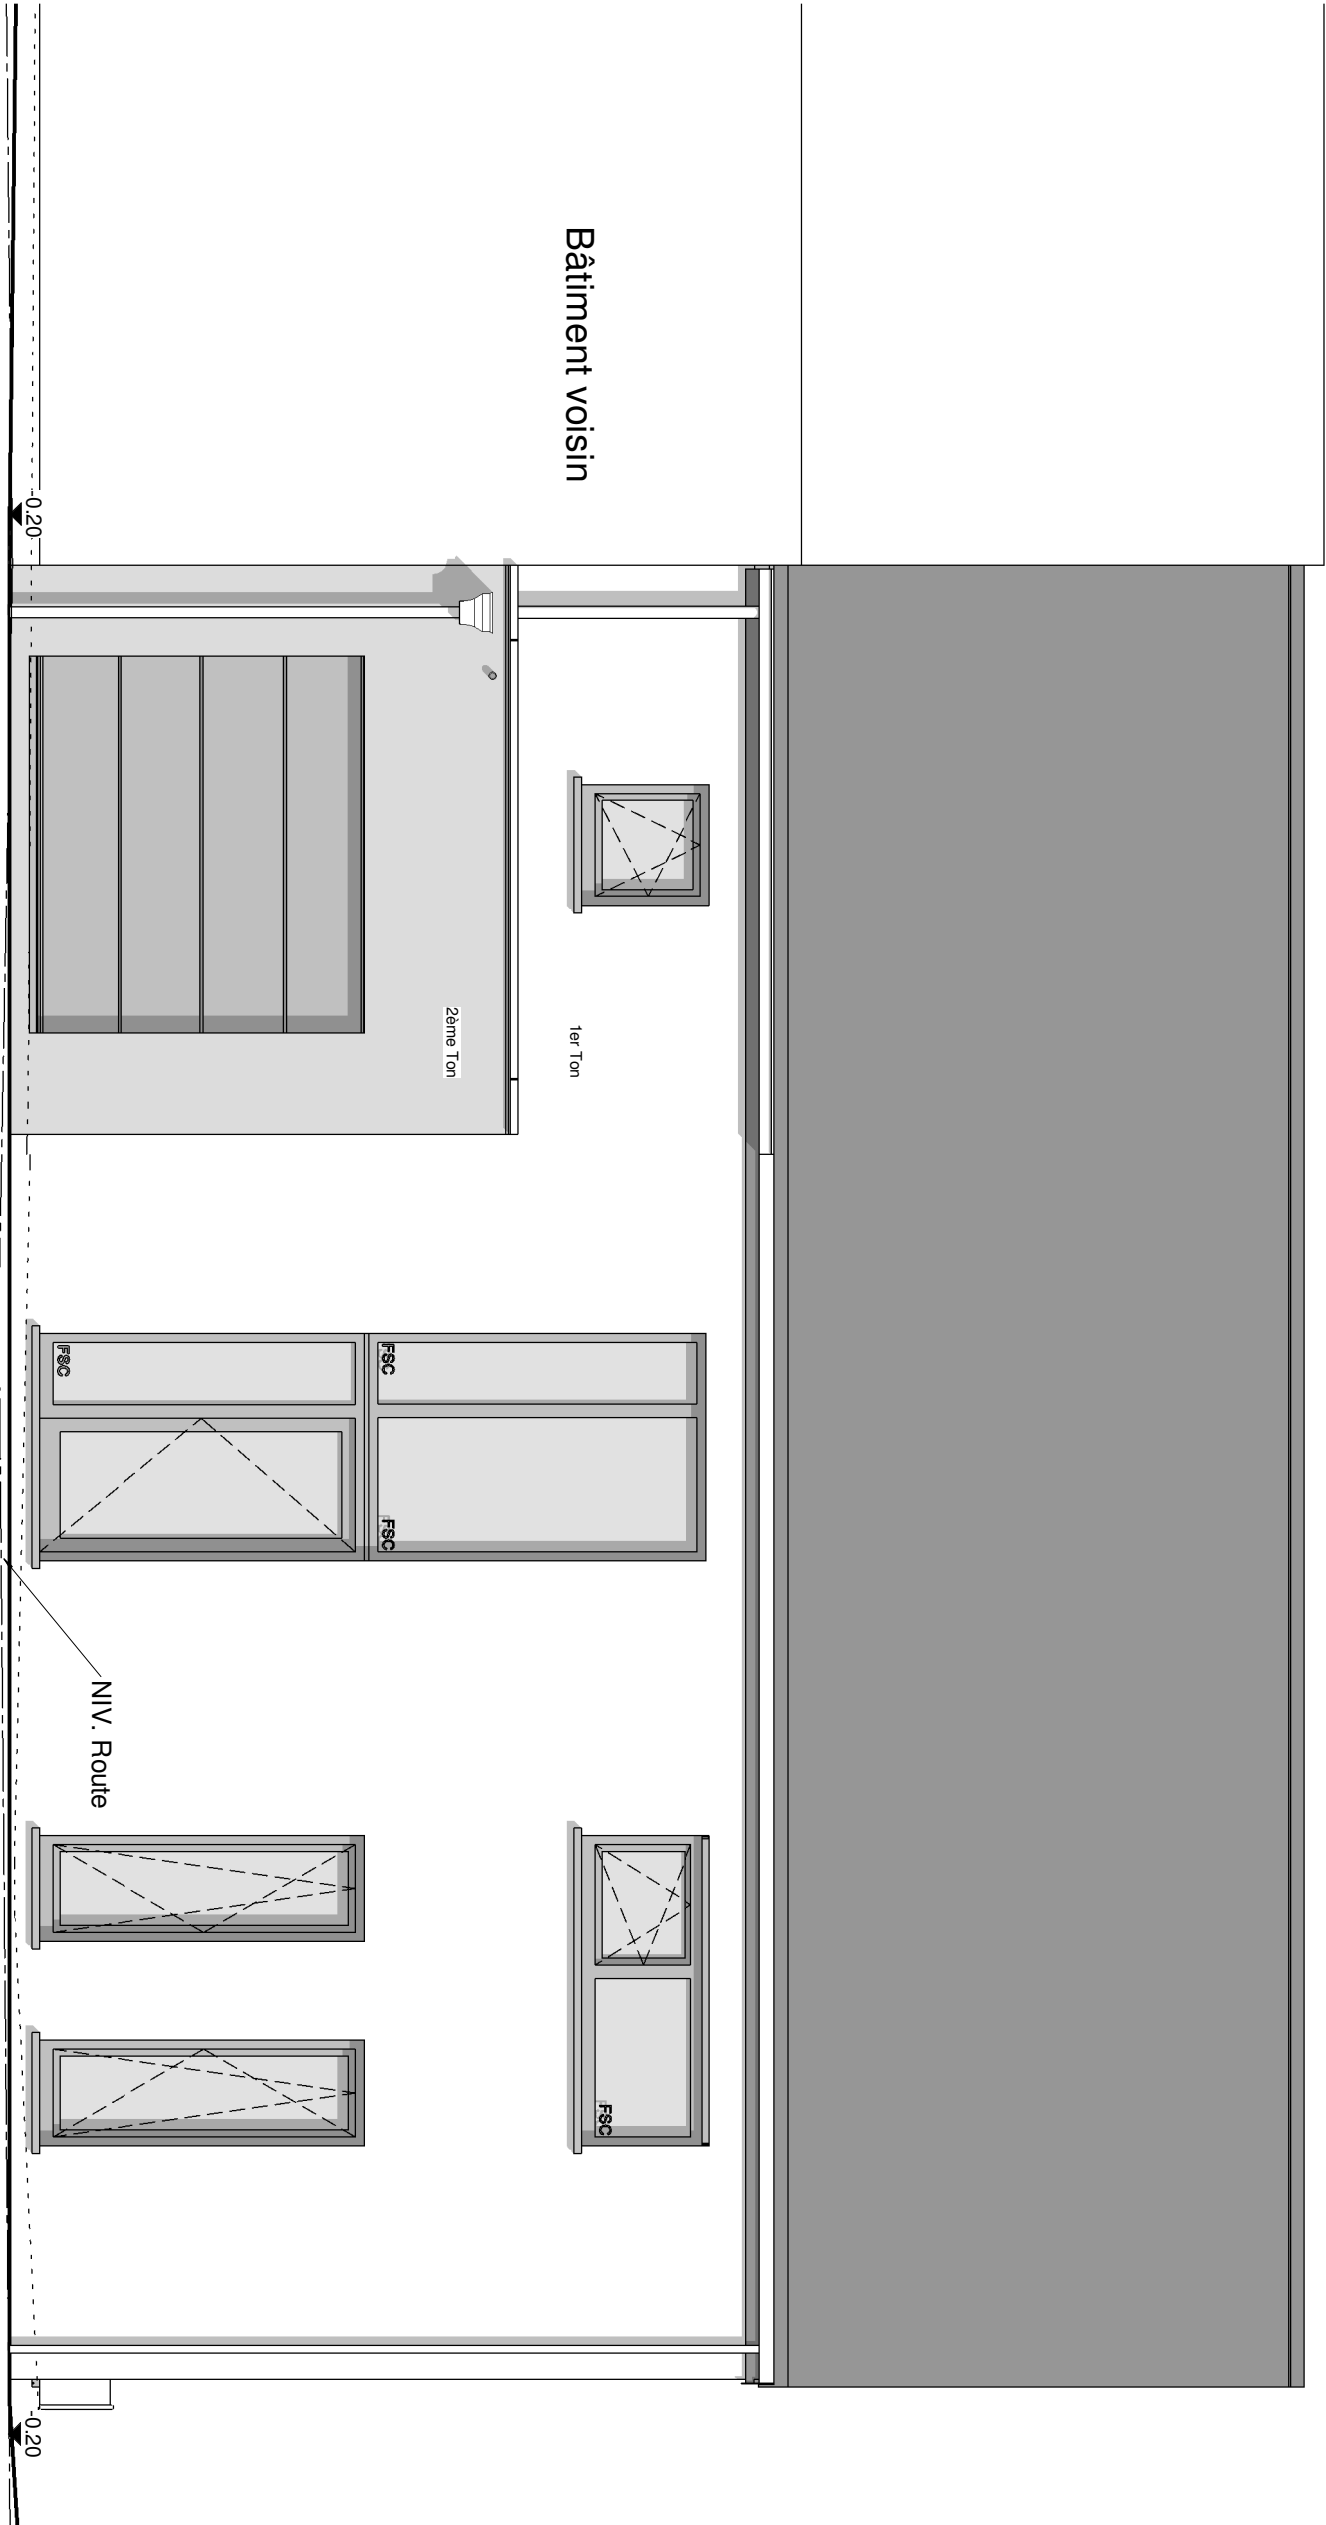


FACADE AVANT



AP-2021-013-01-VAVV		
Date :	11/01/2021	Echelle :
		1/50


AVANT-PROJET Mr et Mme KULCZYNSKI-NIX

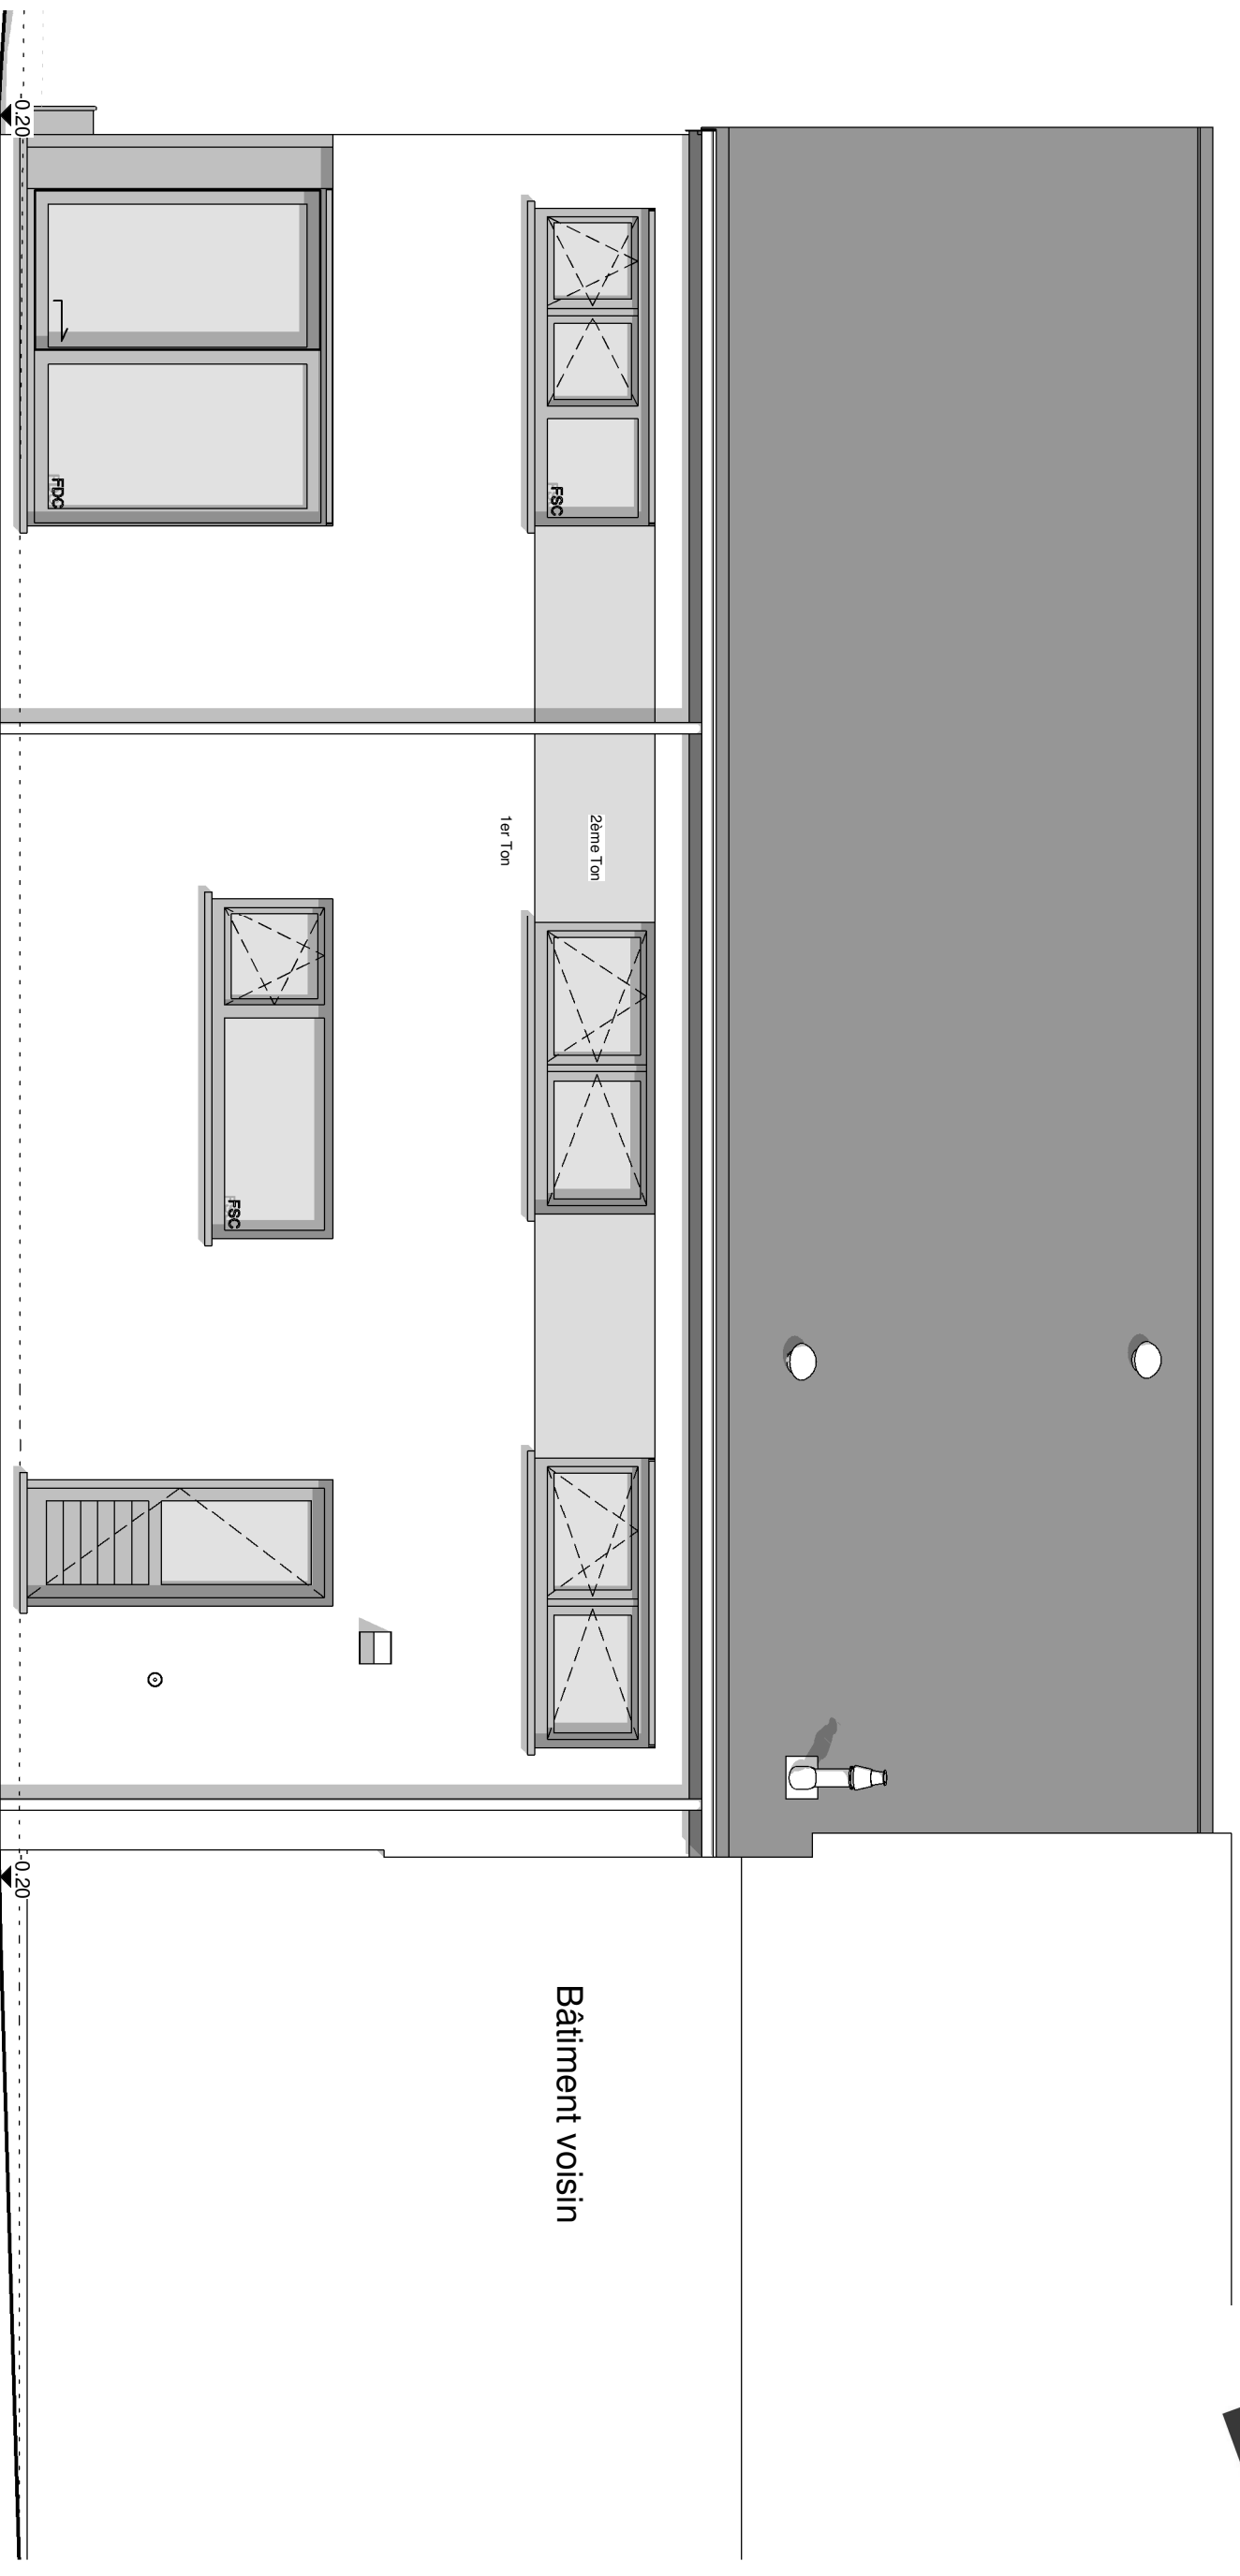

FACADE ARRIERE




AP-2021-013-01-VAVV		
Date :	11/01/2021	Echelle : 1/50

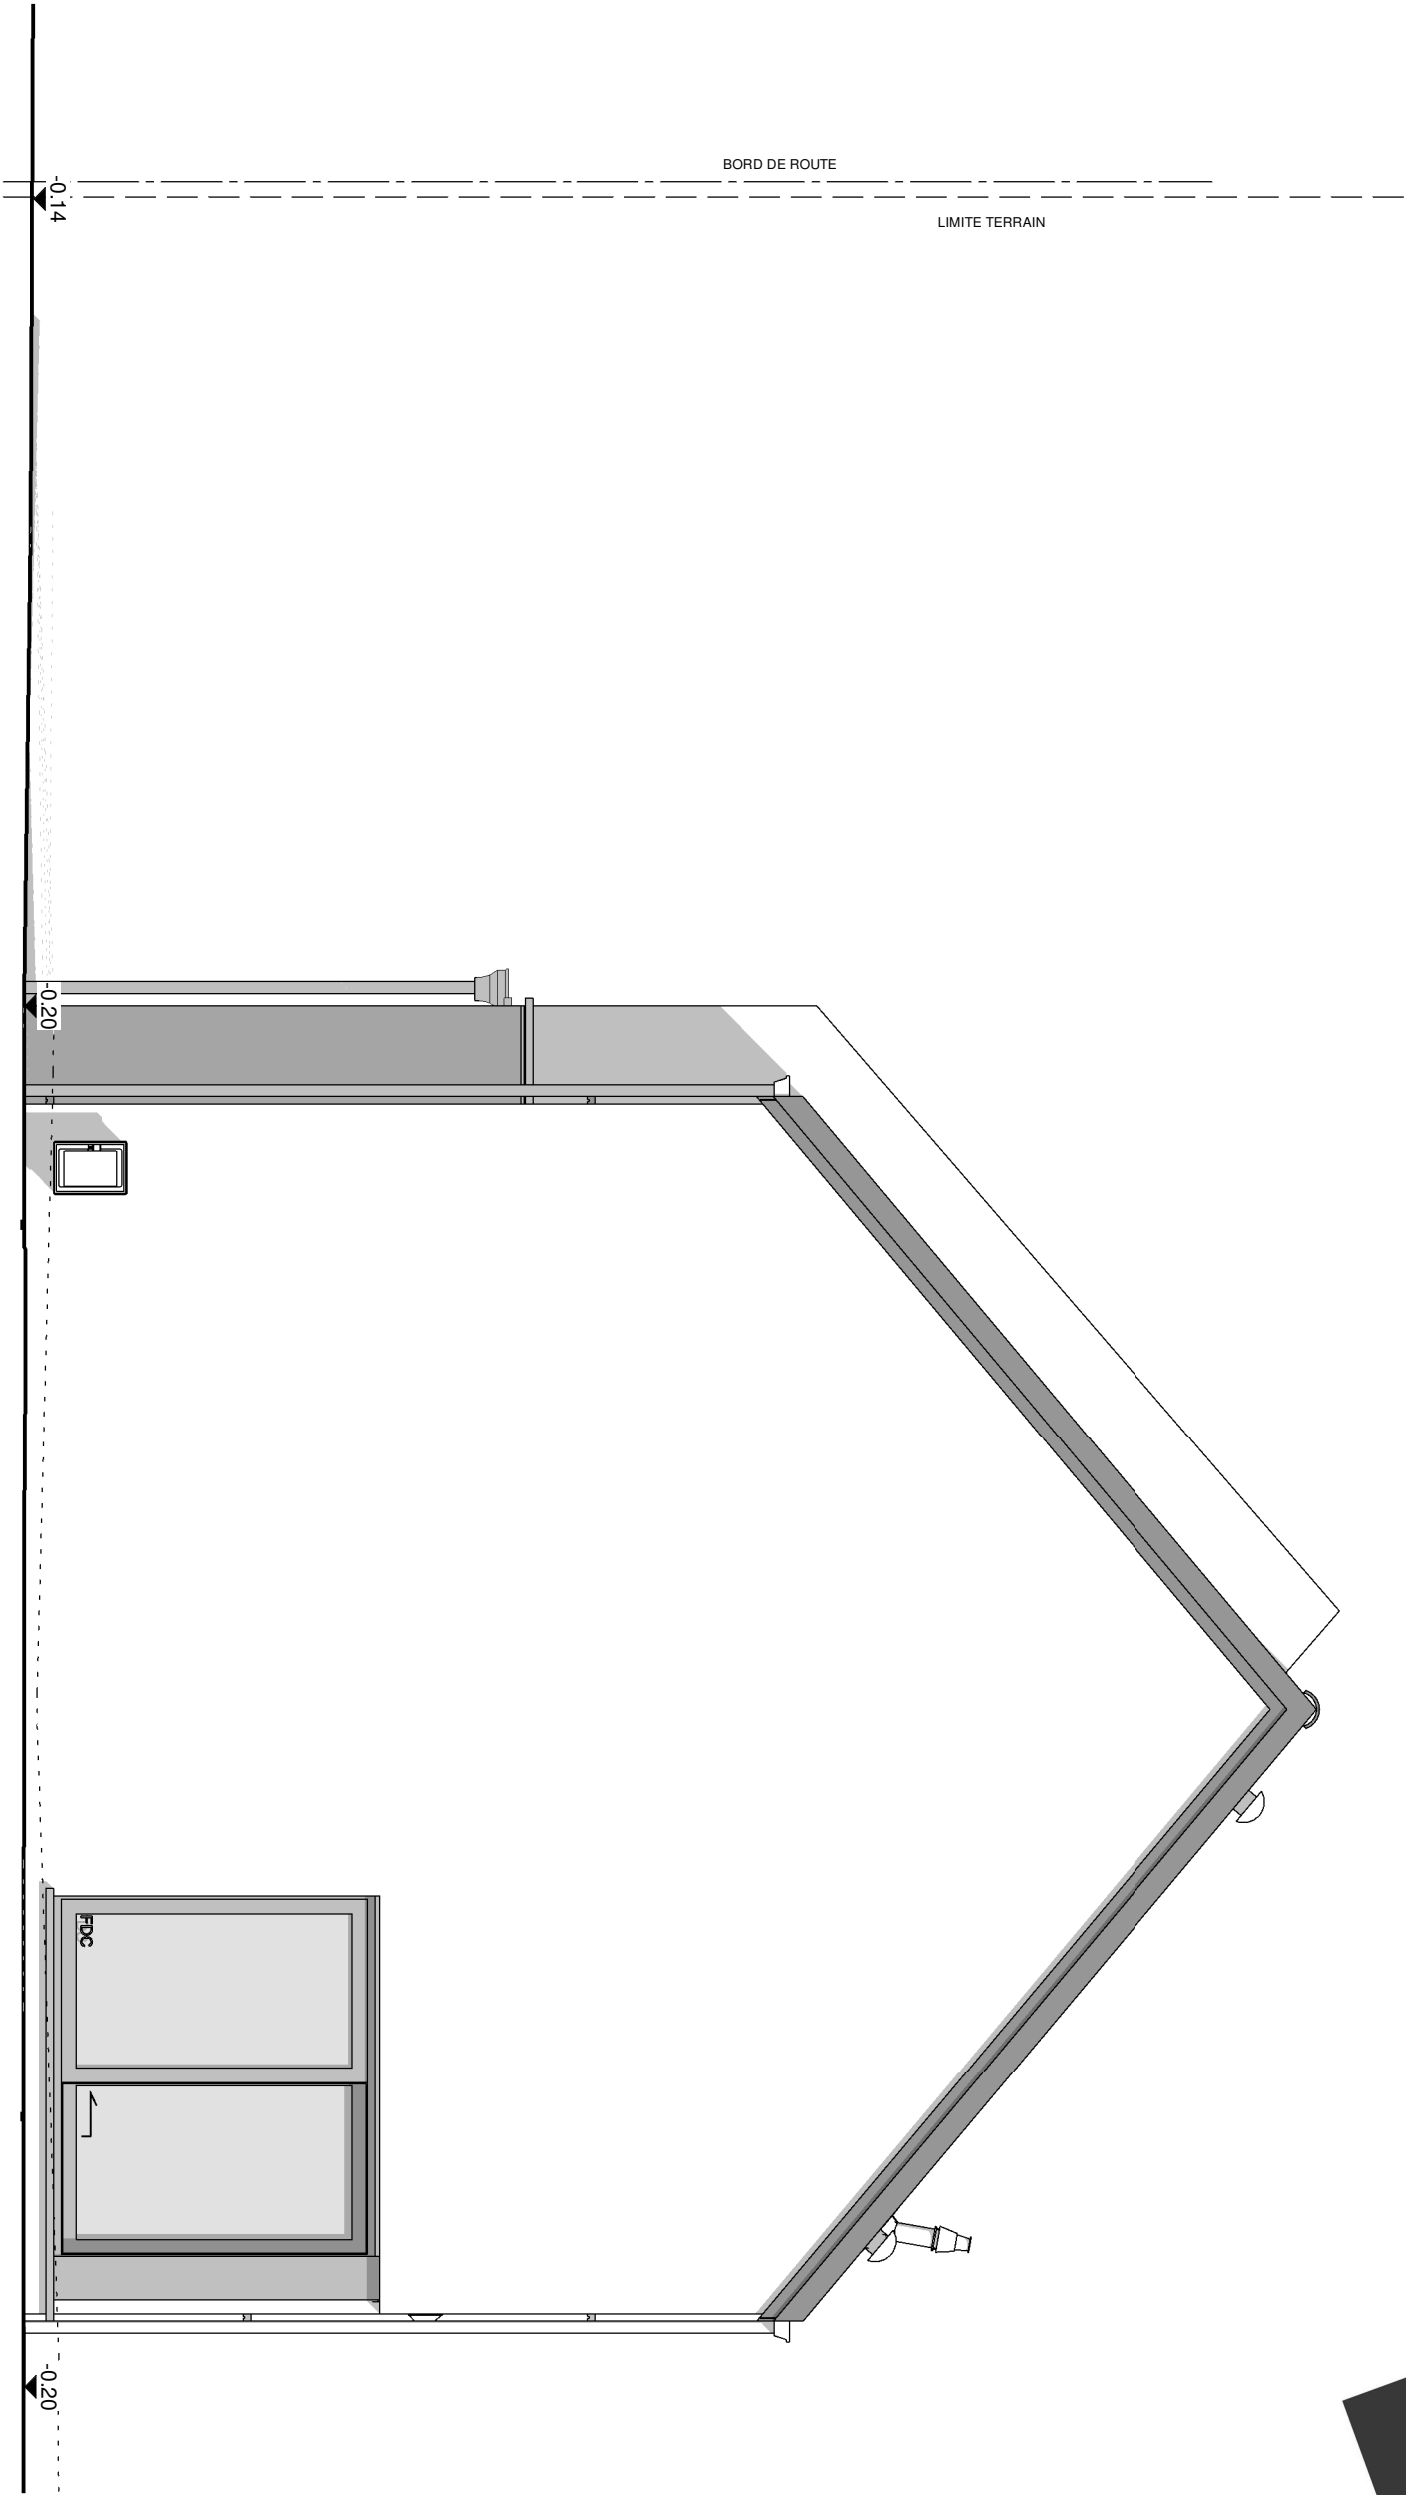

PIGNON DROIT




AP-2021-013-01-VAVV		
Date :	11/01/2021	Echelle : 1/50

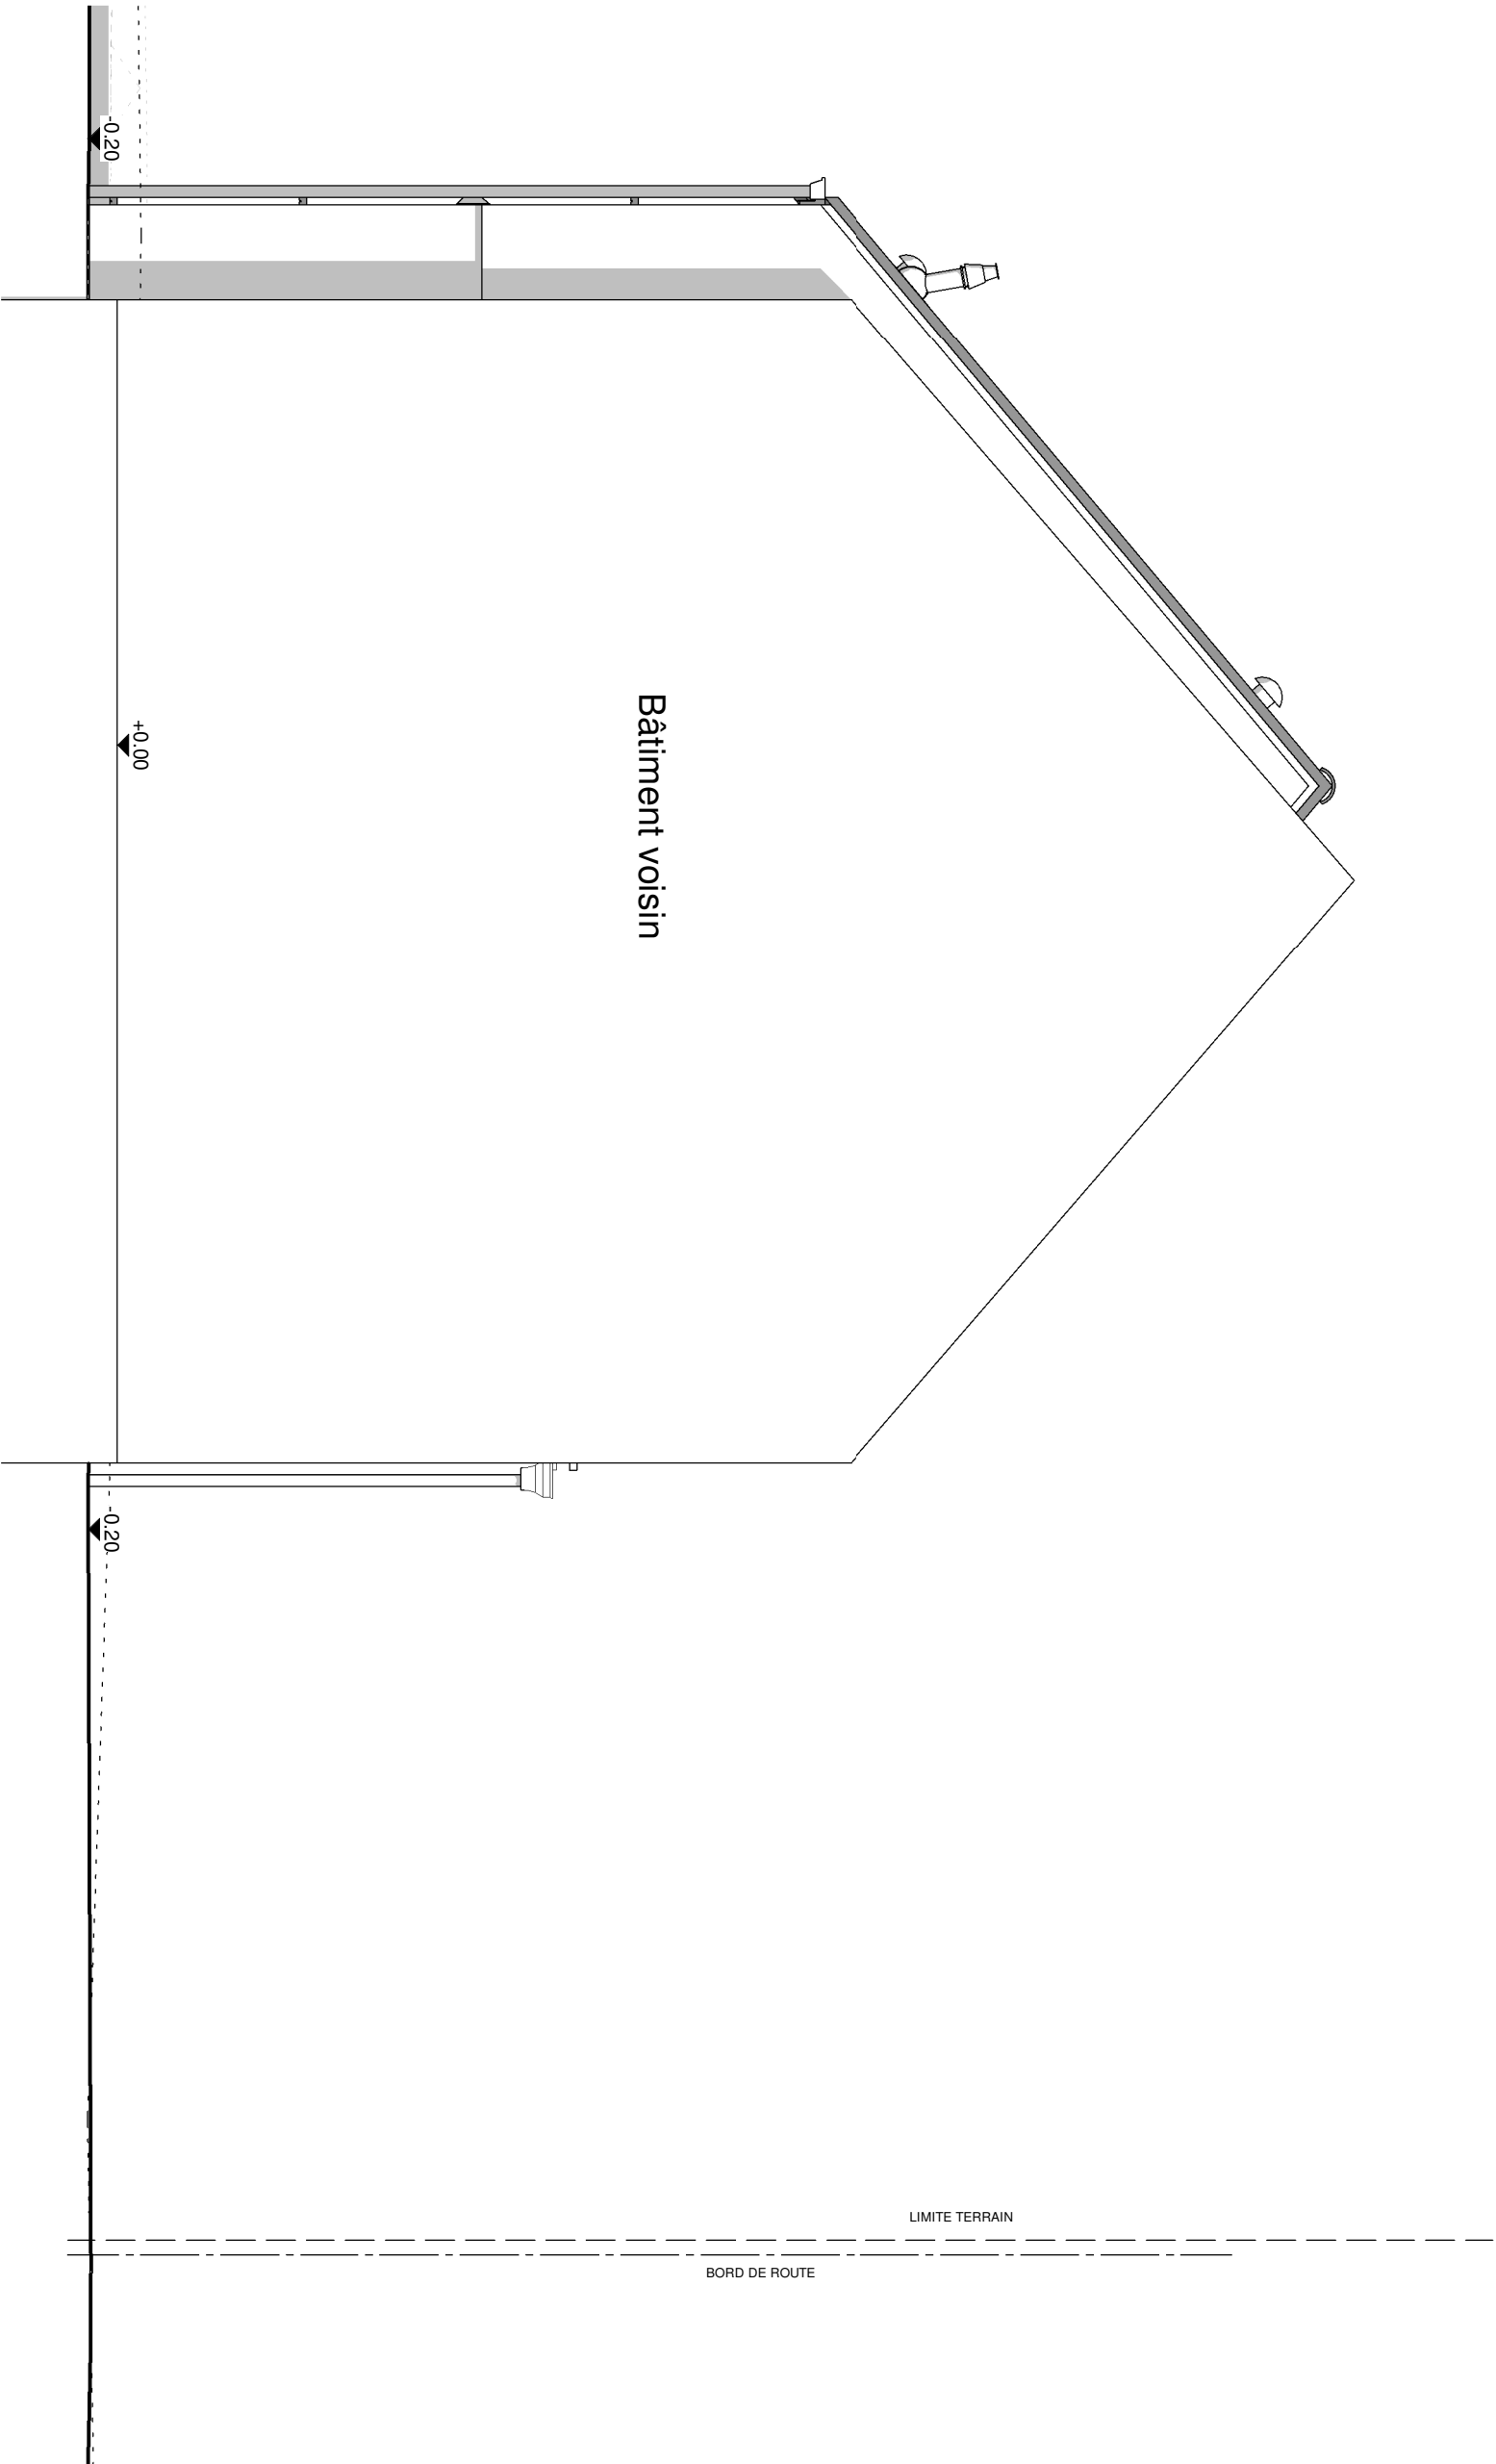

PIGNON GAUCHE

AP-2021-013-01-VAVV	
Date :	11/01/2021
Echelle :	1/50

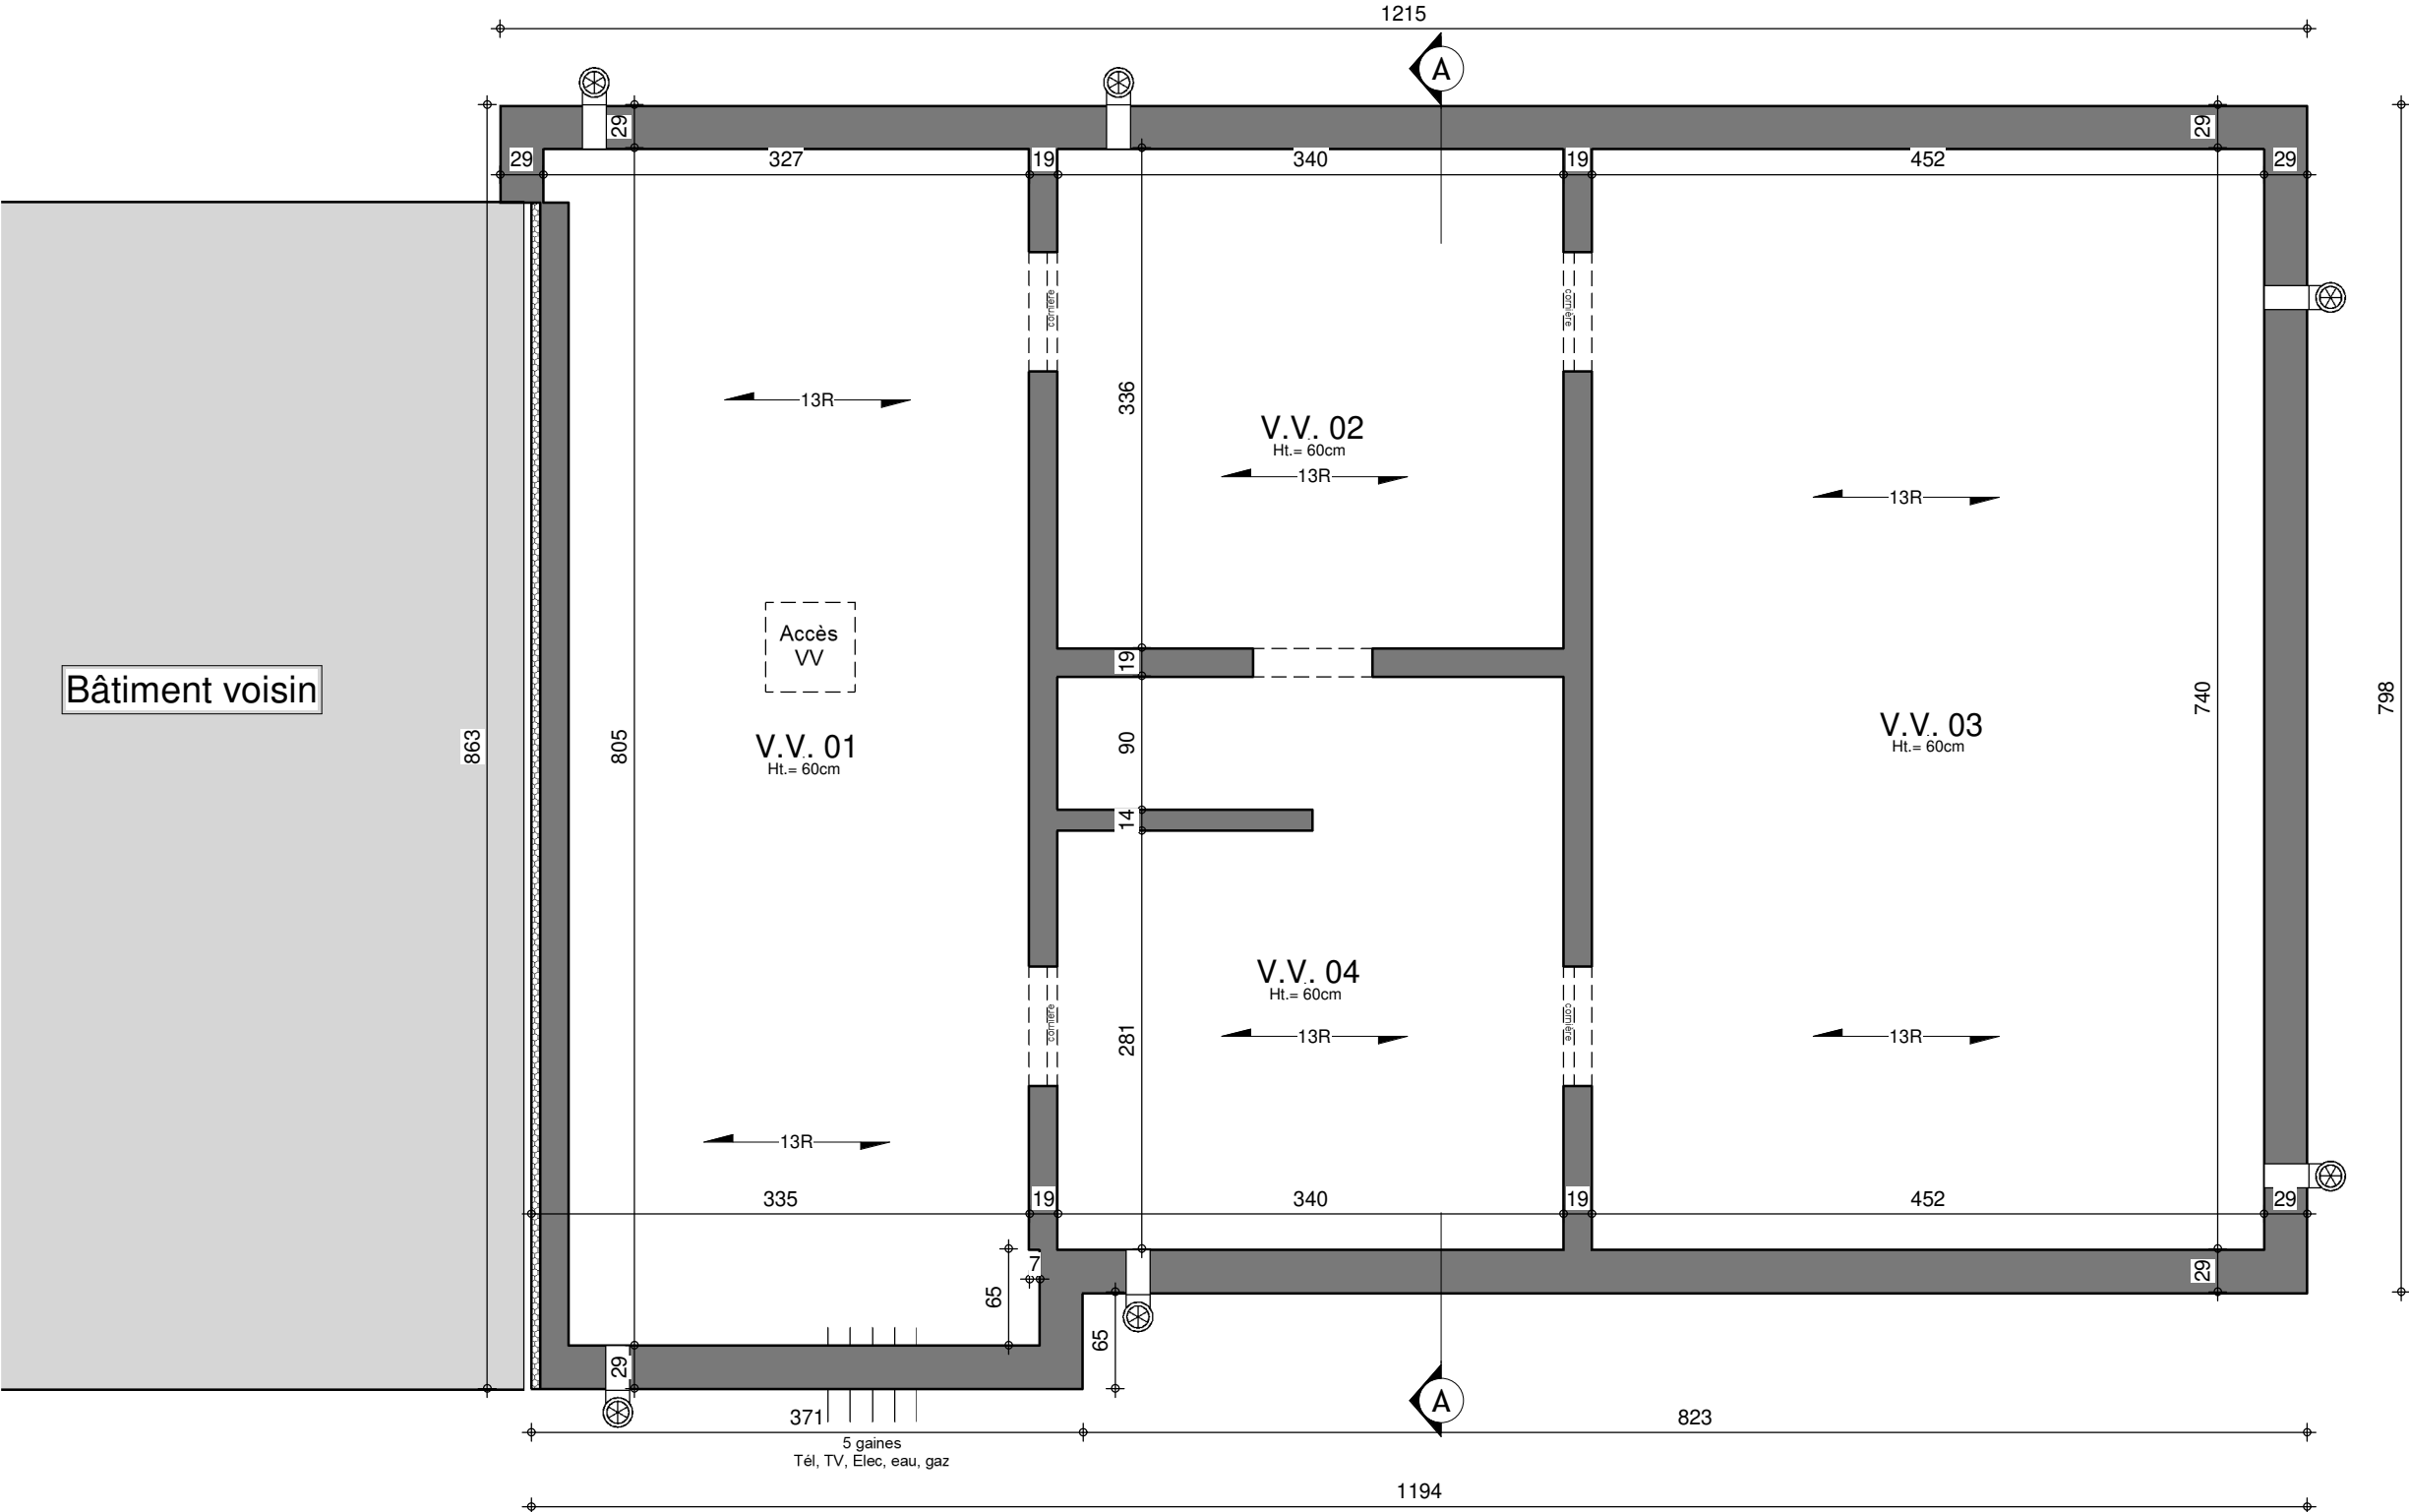

SOUS-SOL

AP-2021-013-01-VAYV			
Date :	11/01/2021	Echelle :	1/50

