


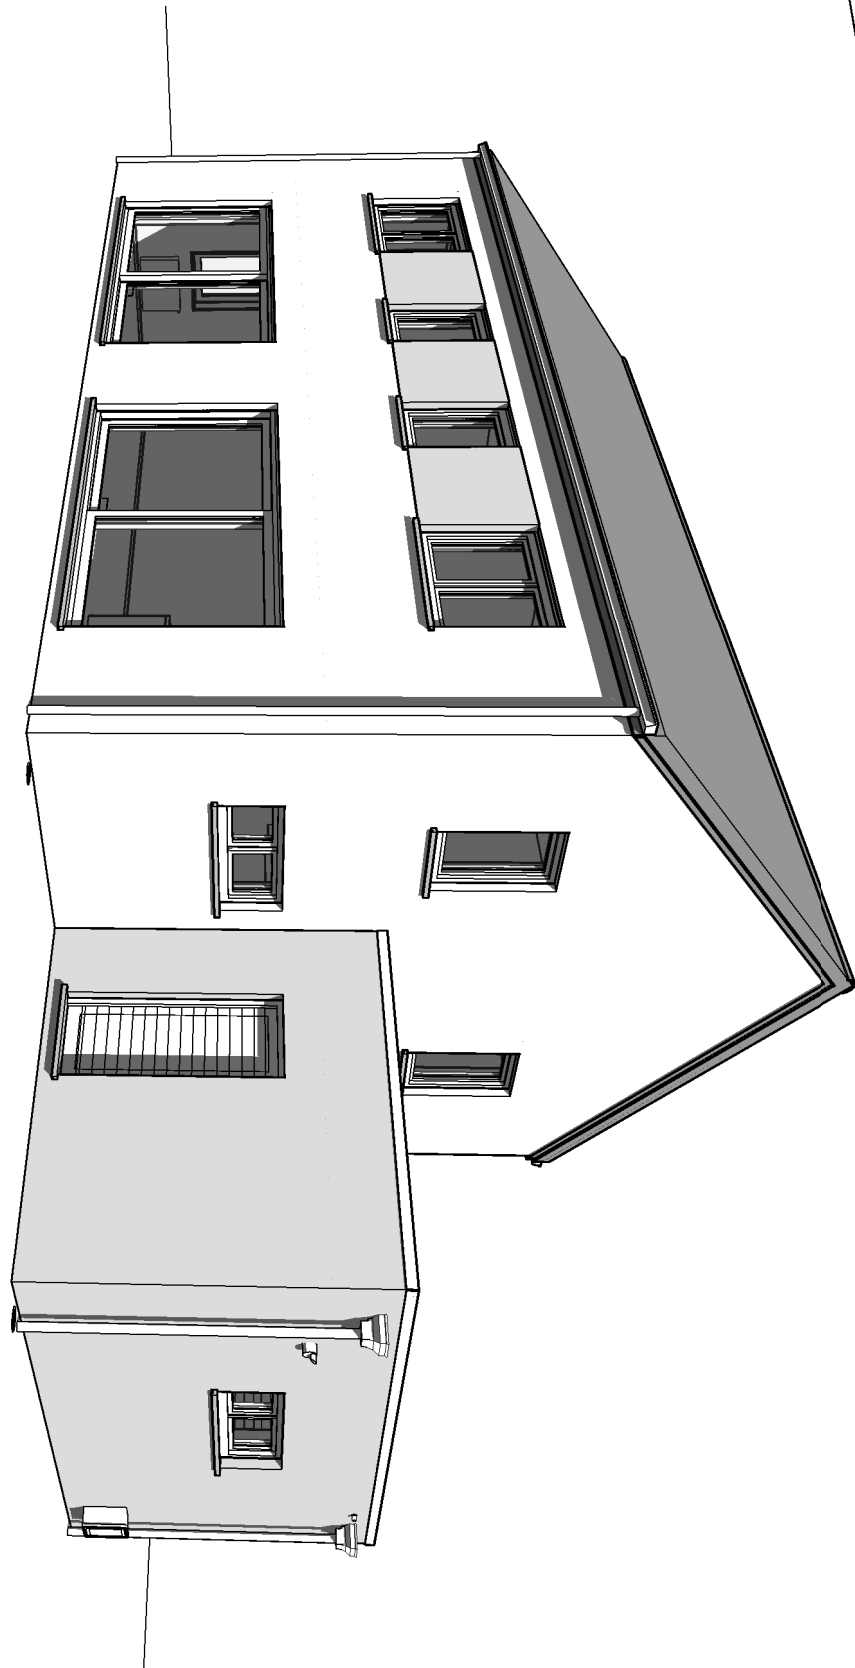


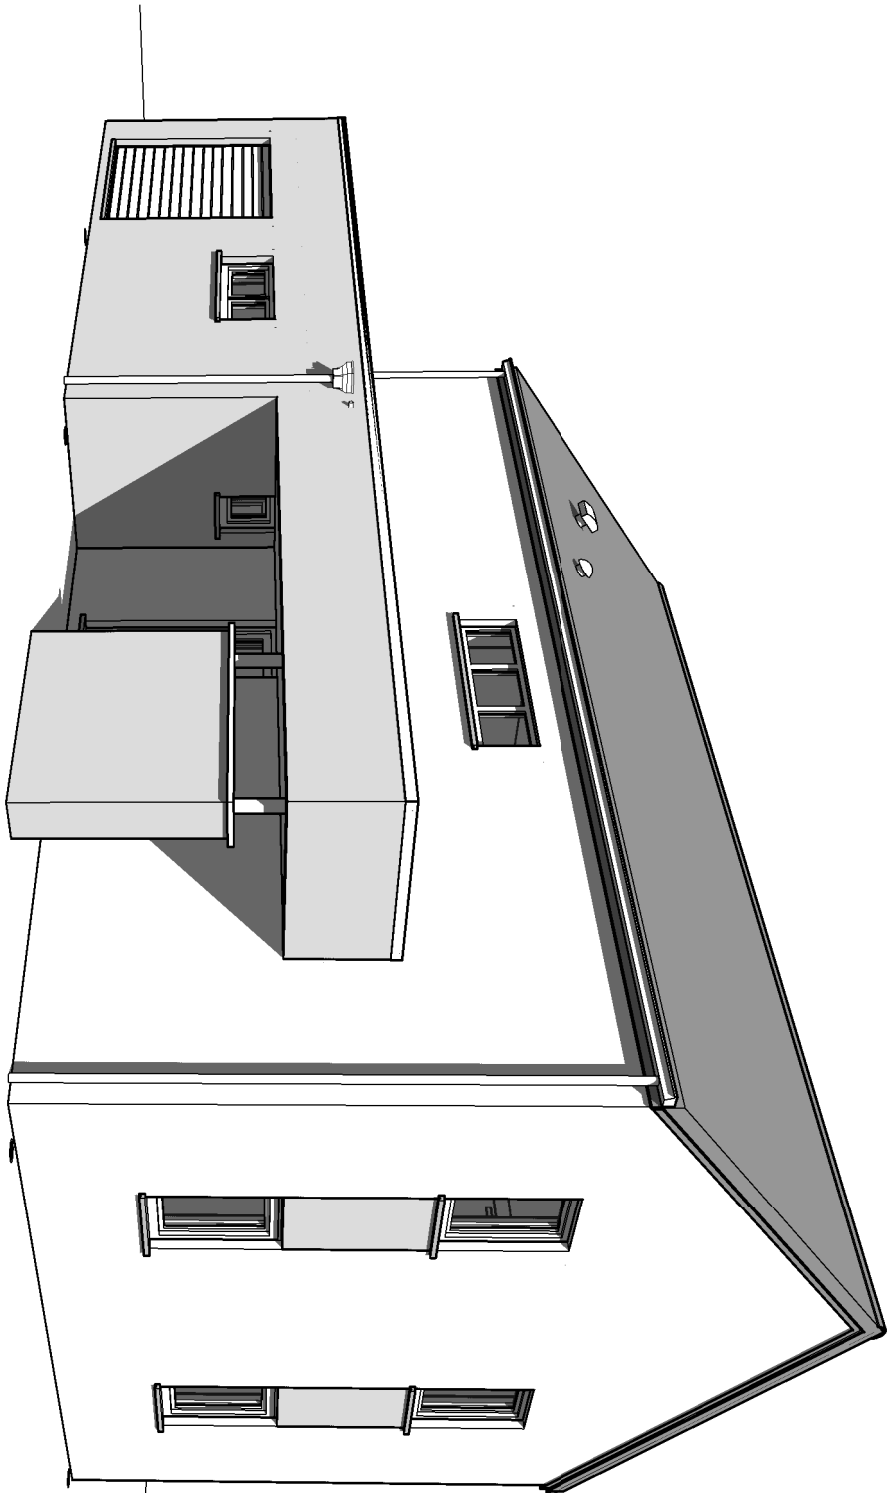


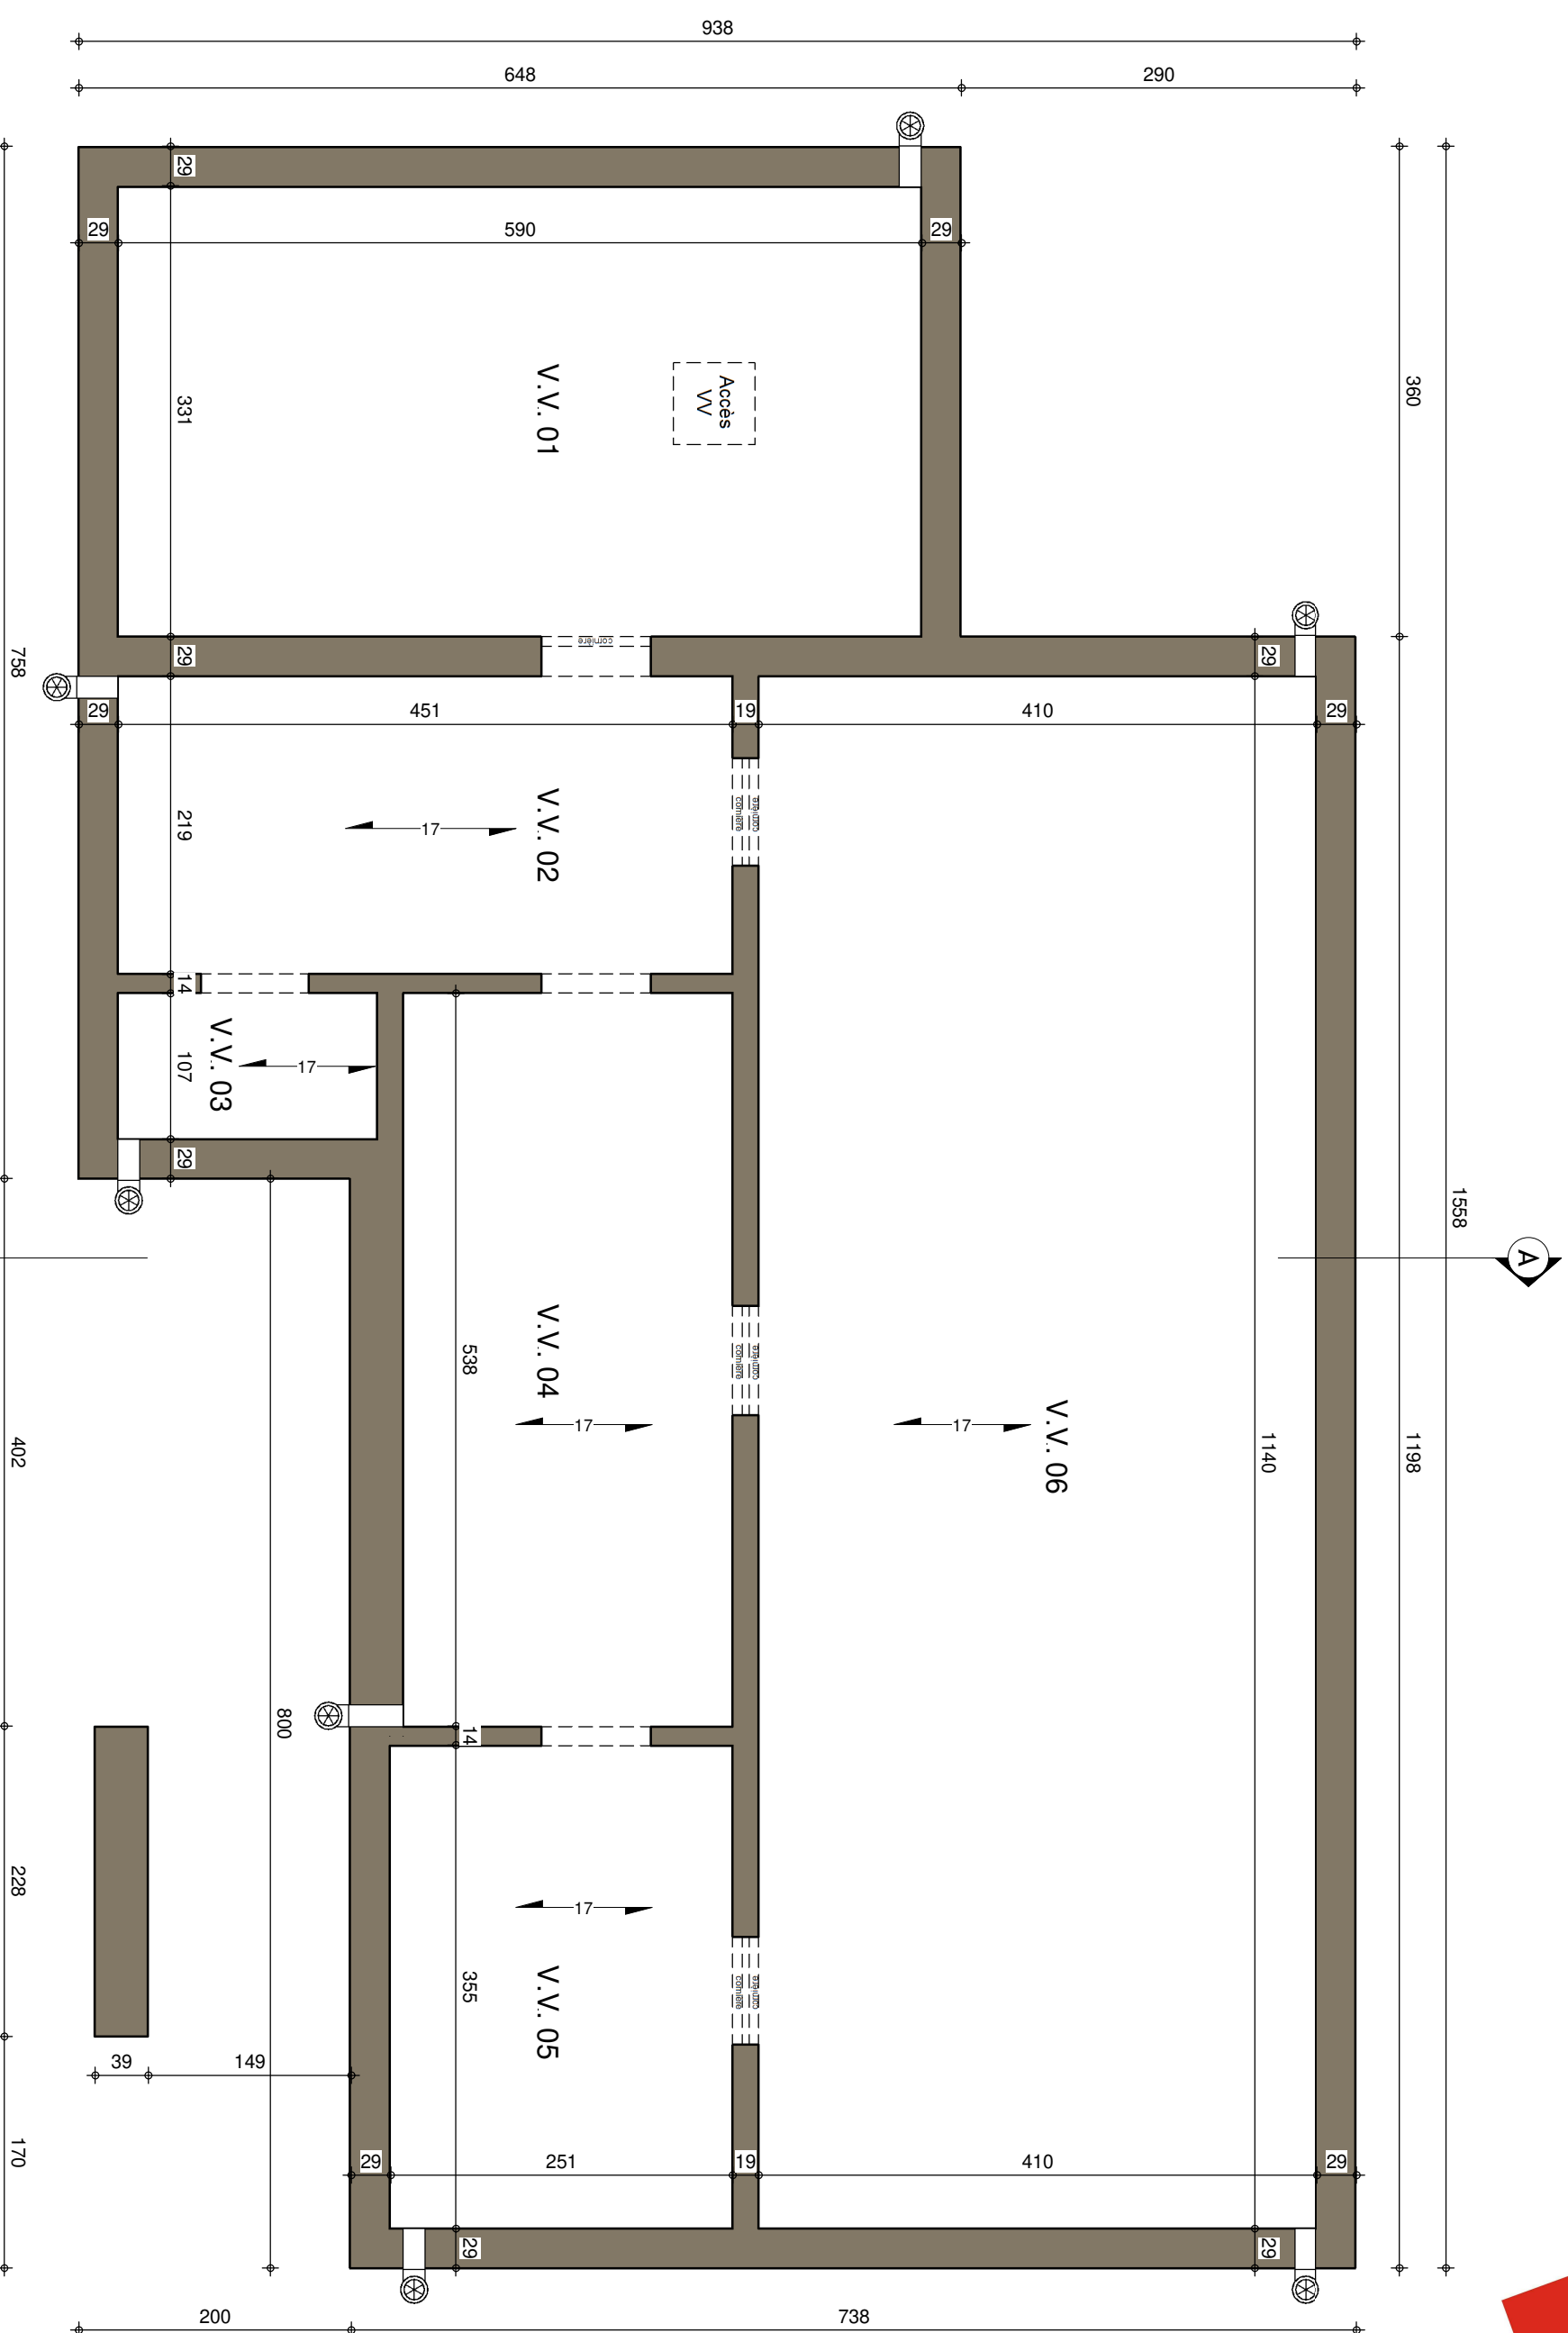


SOUS-SOL


AP-----01-	
Date :	10/12/2020
Echelle :	1/50

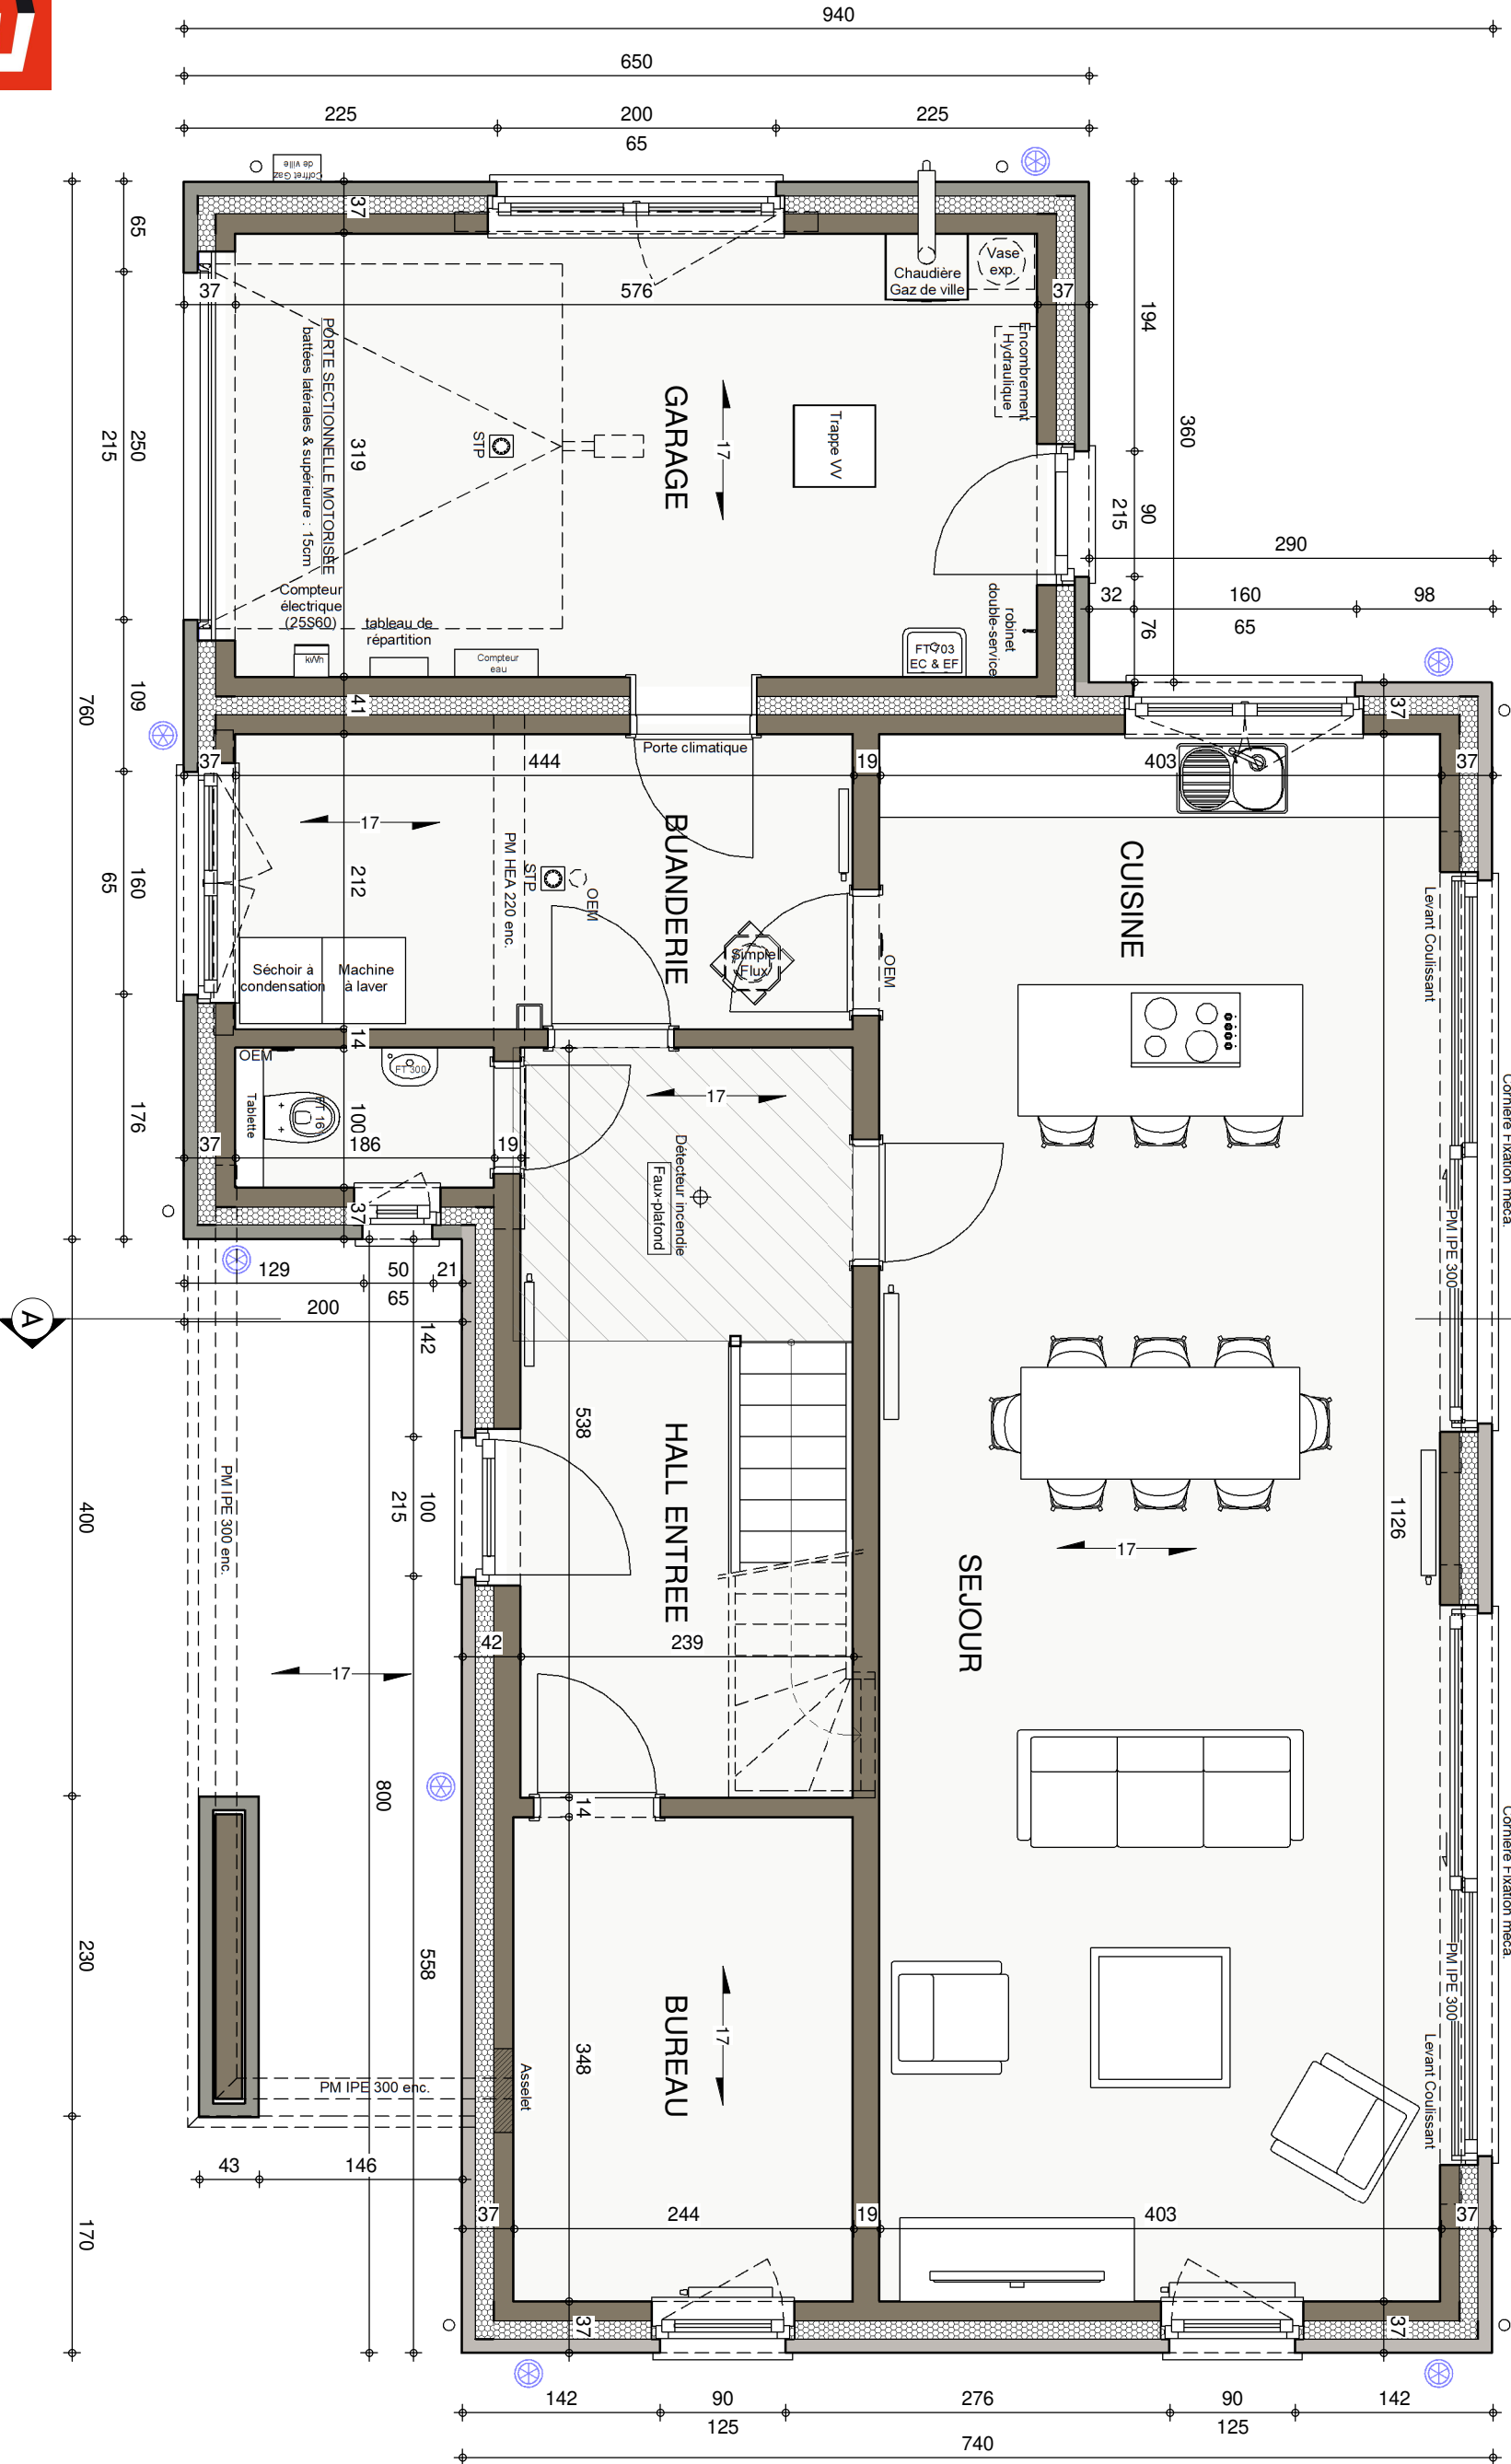

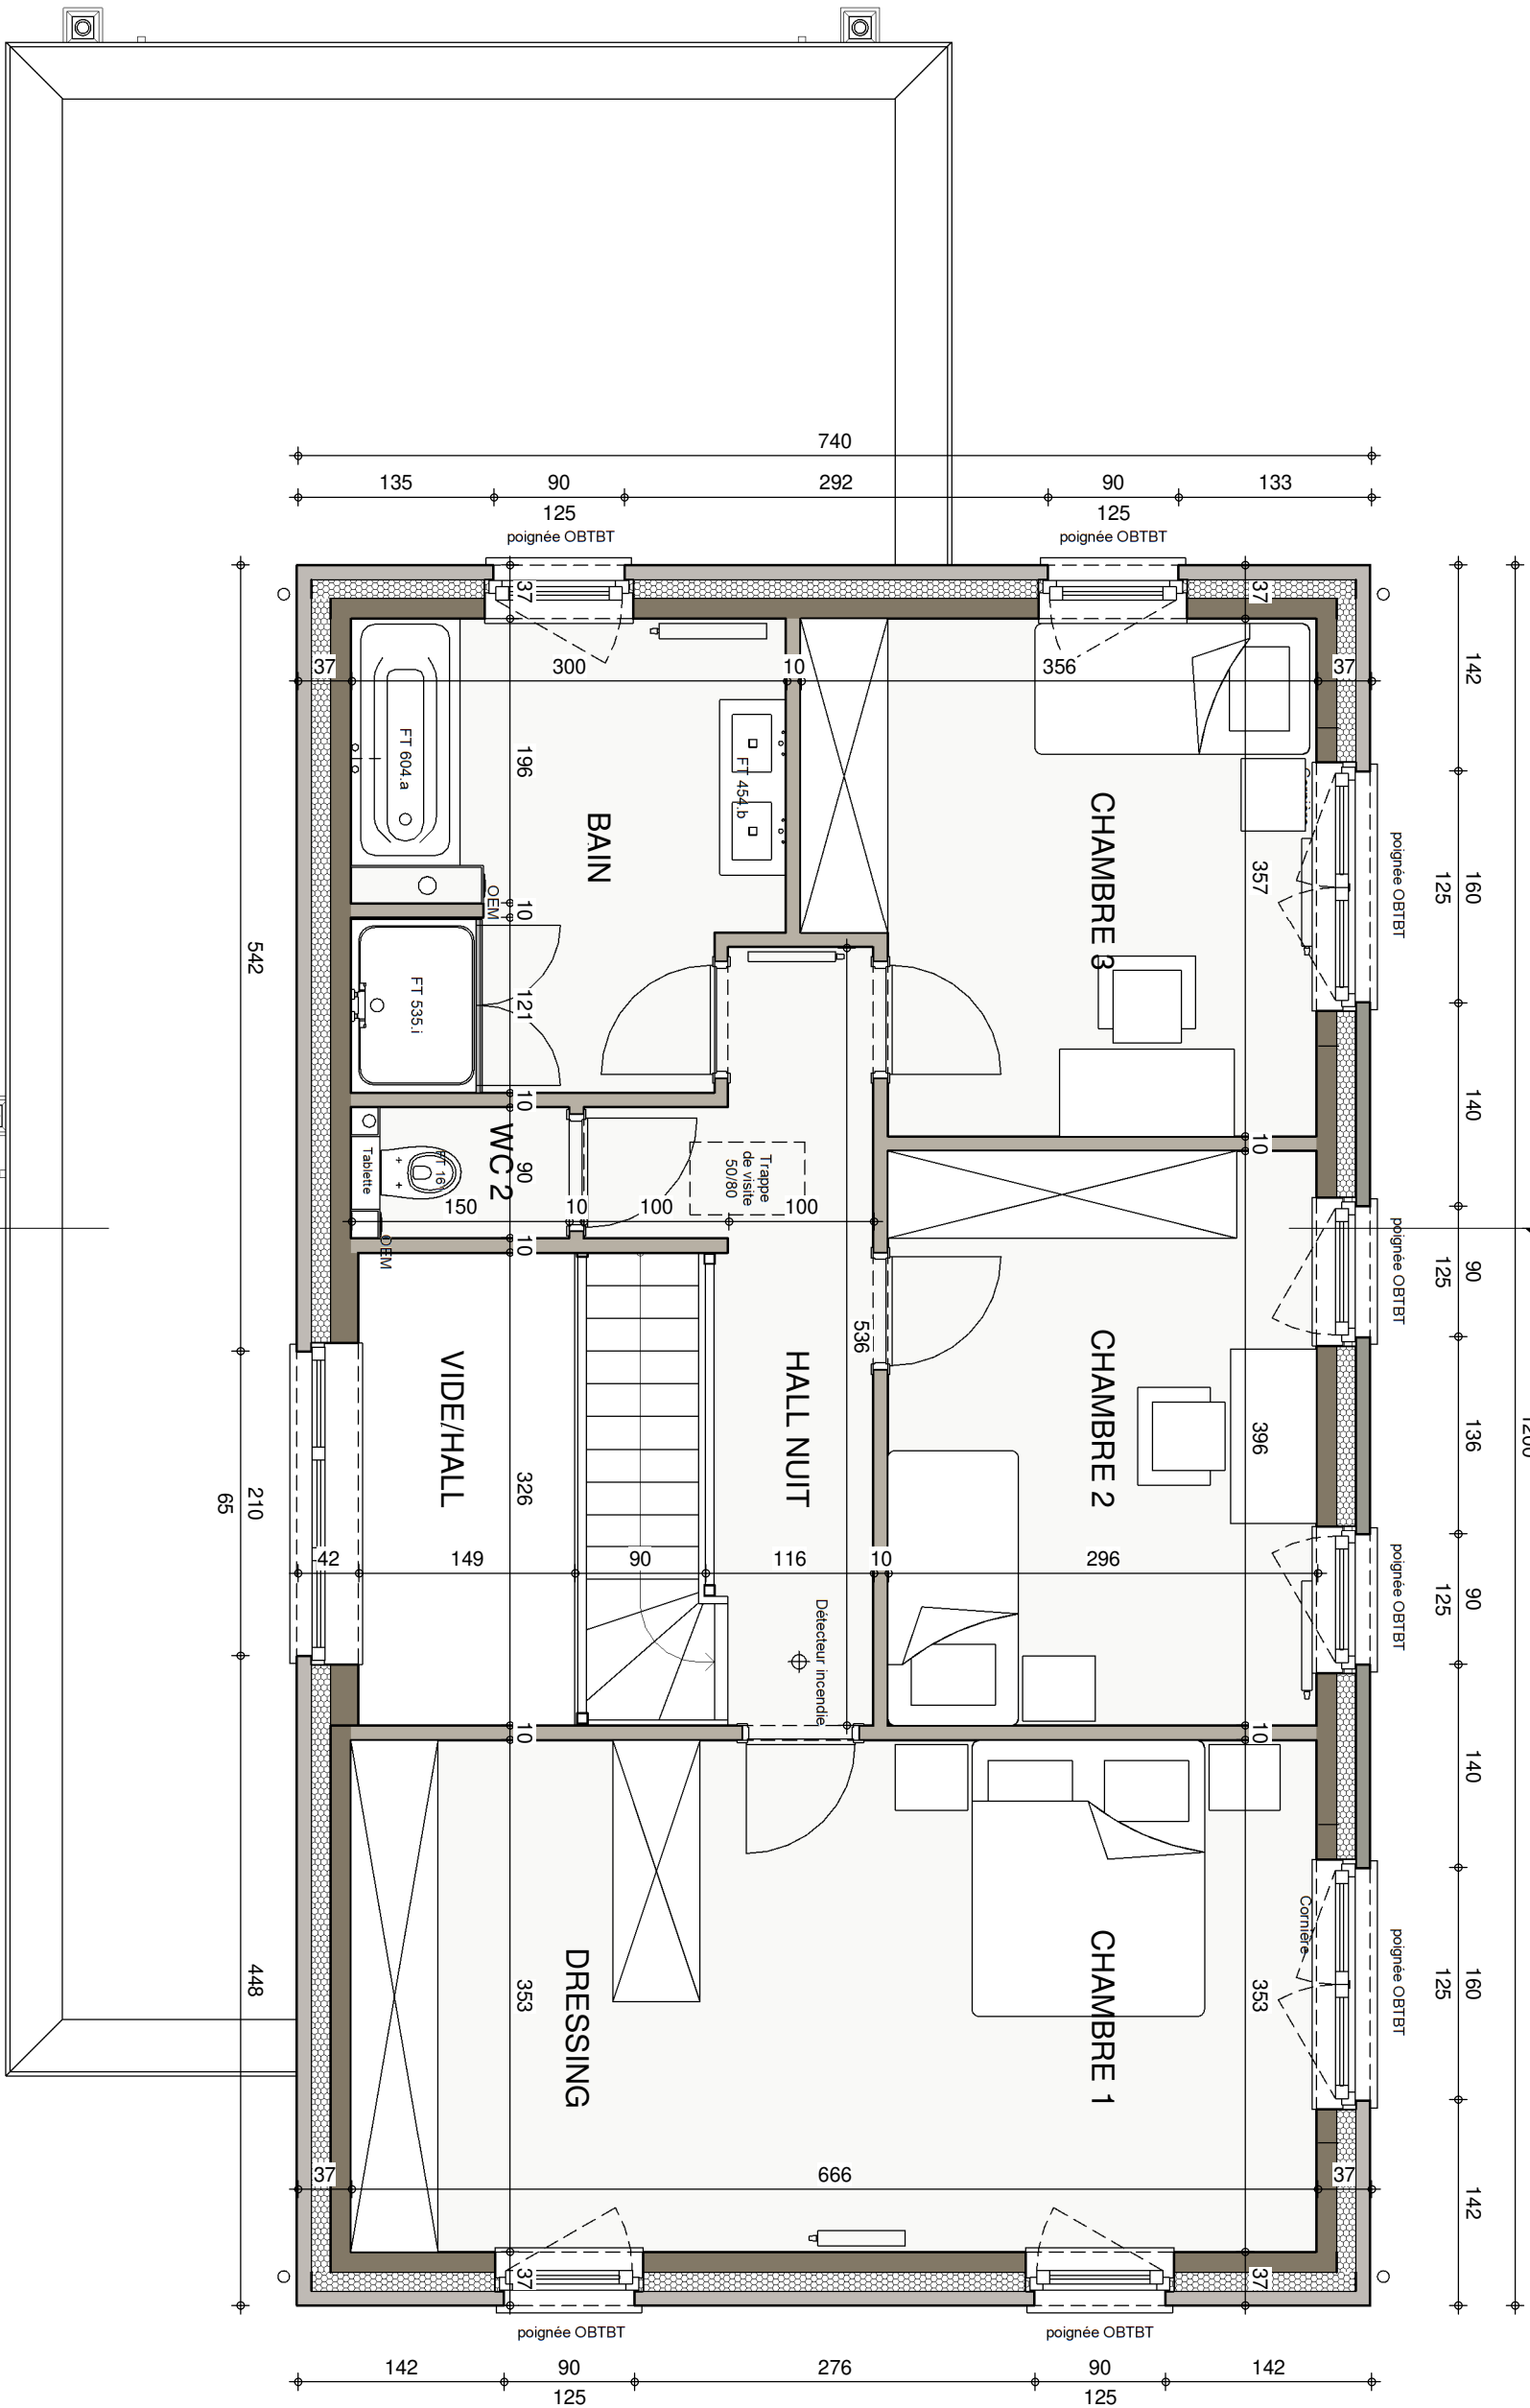


AP-----01-	
Date :	10/12/2020
Echelle :	1/50

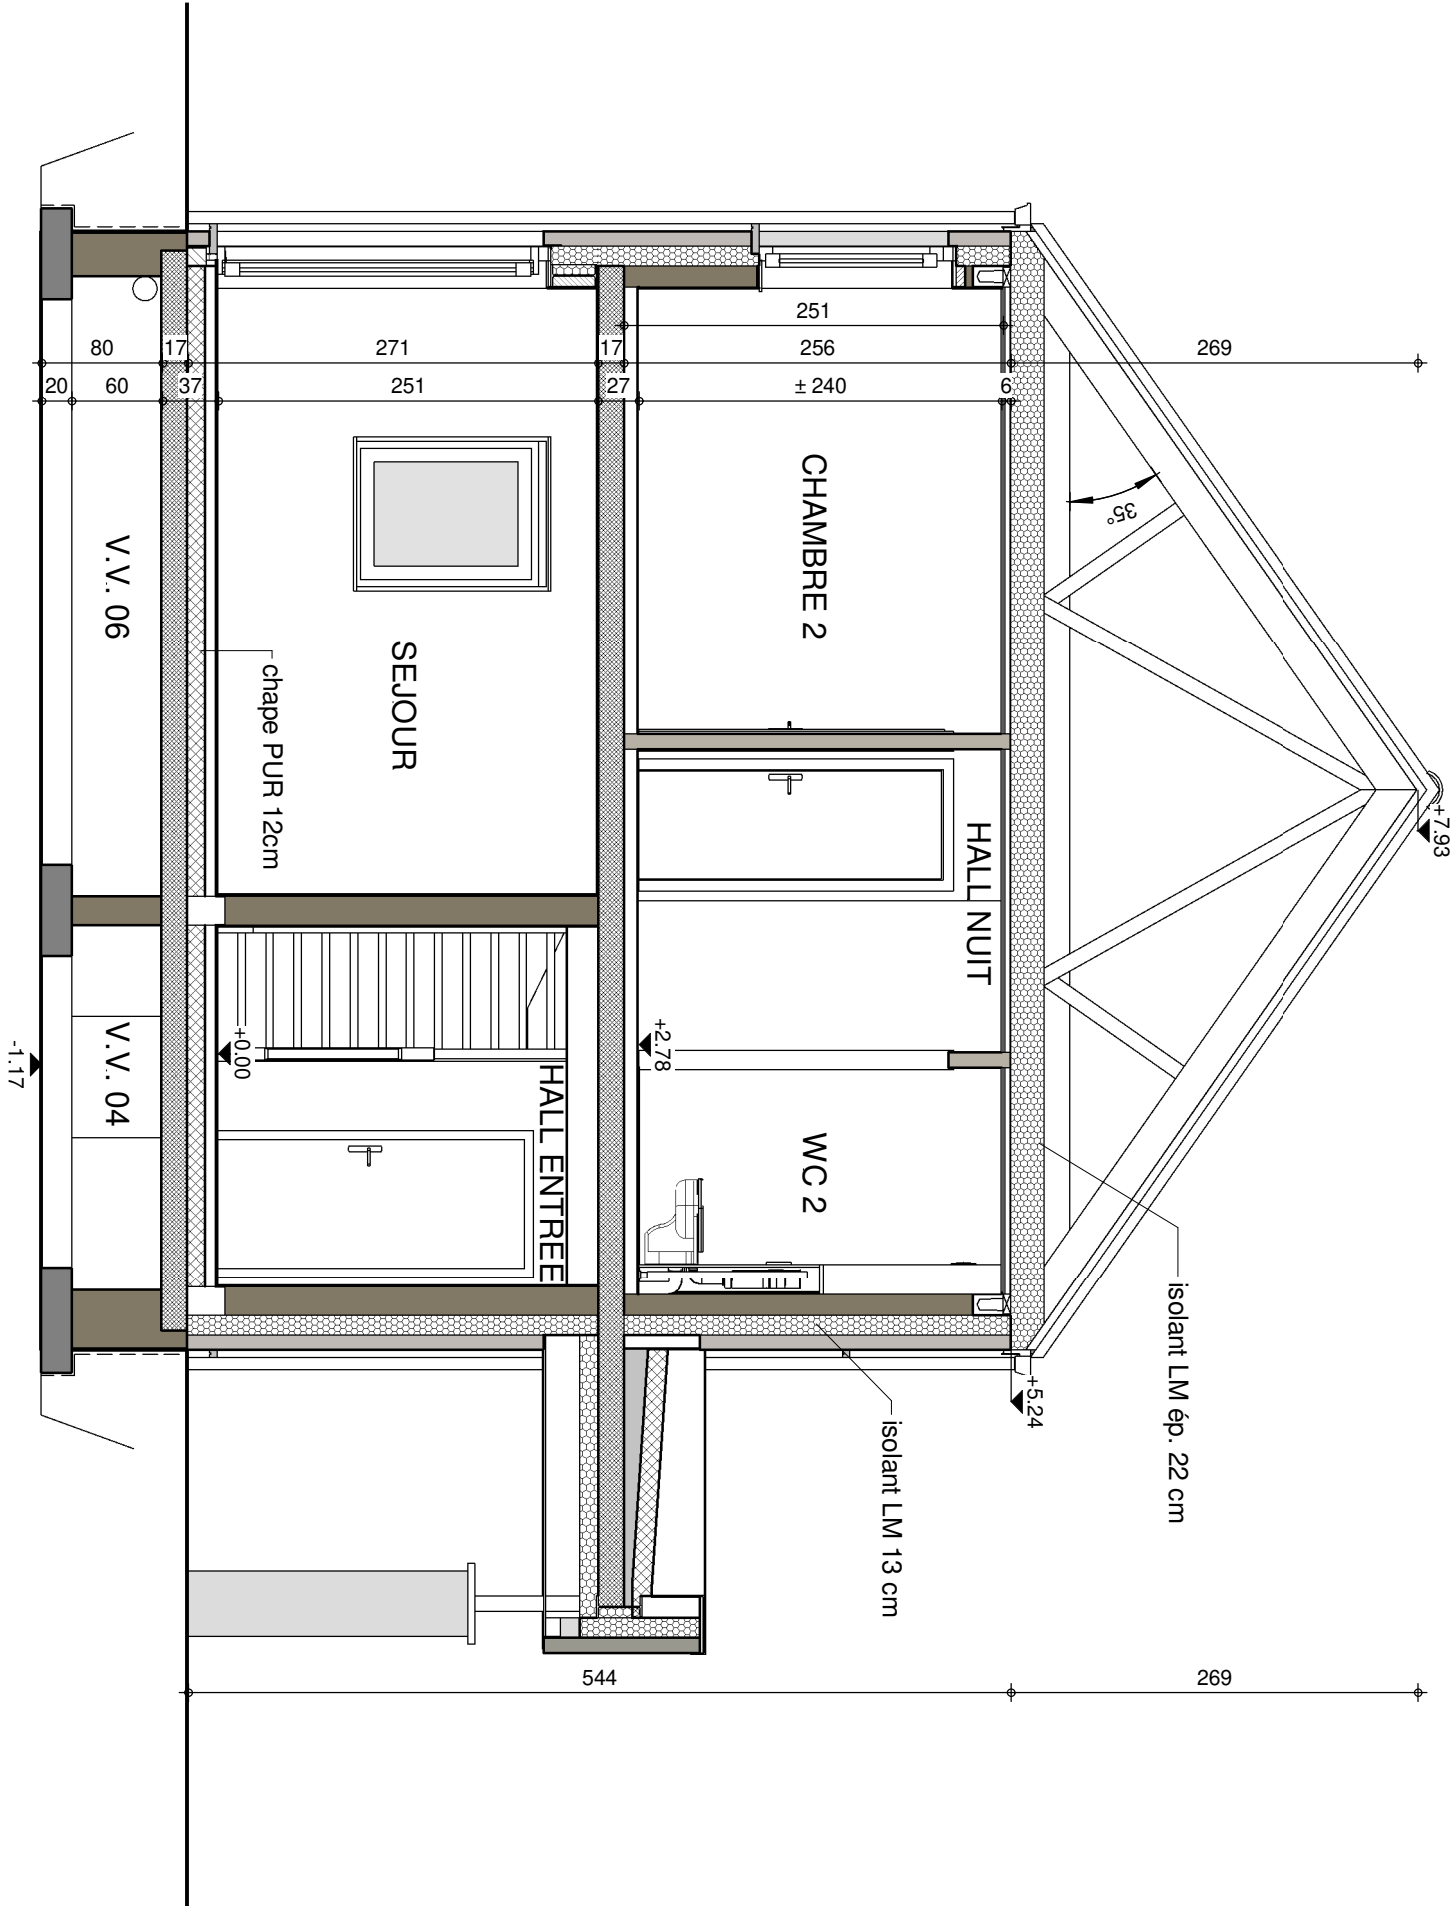

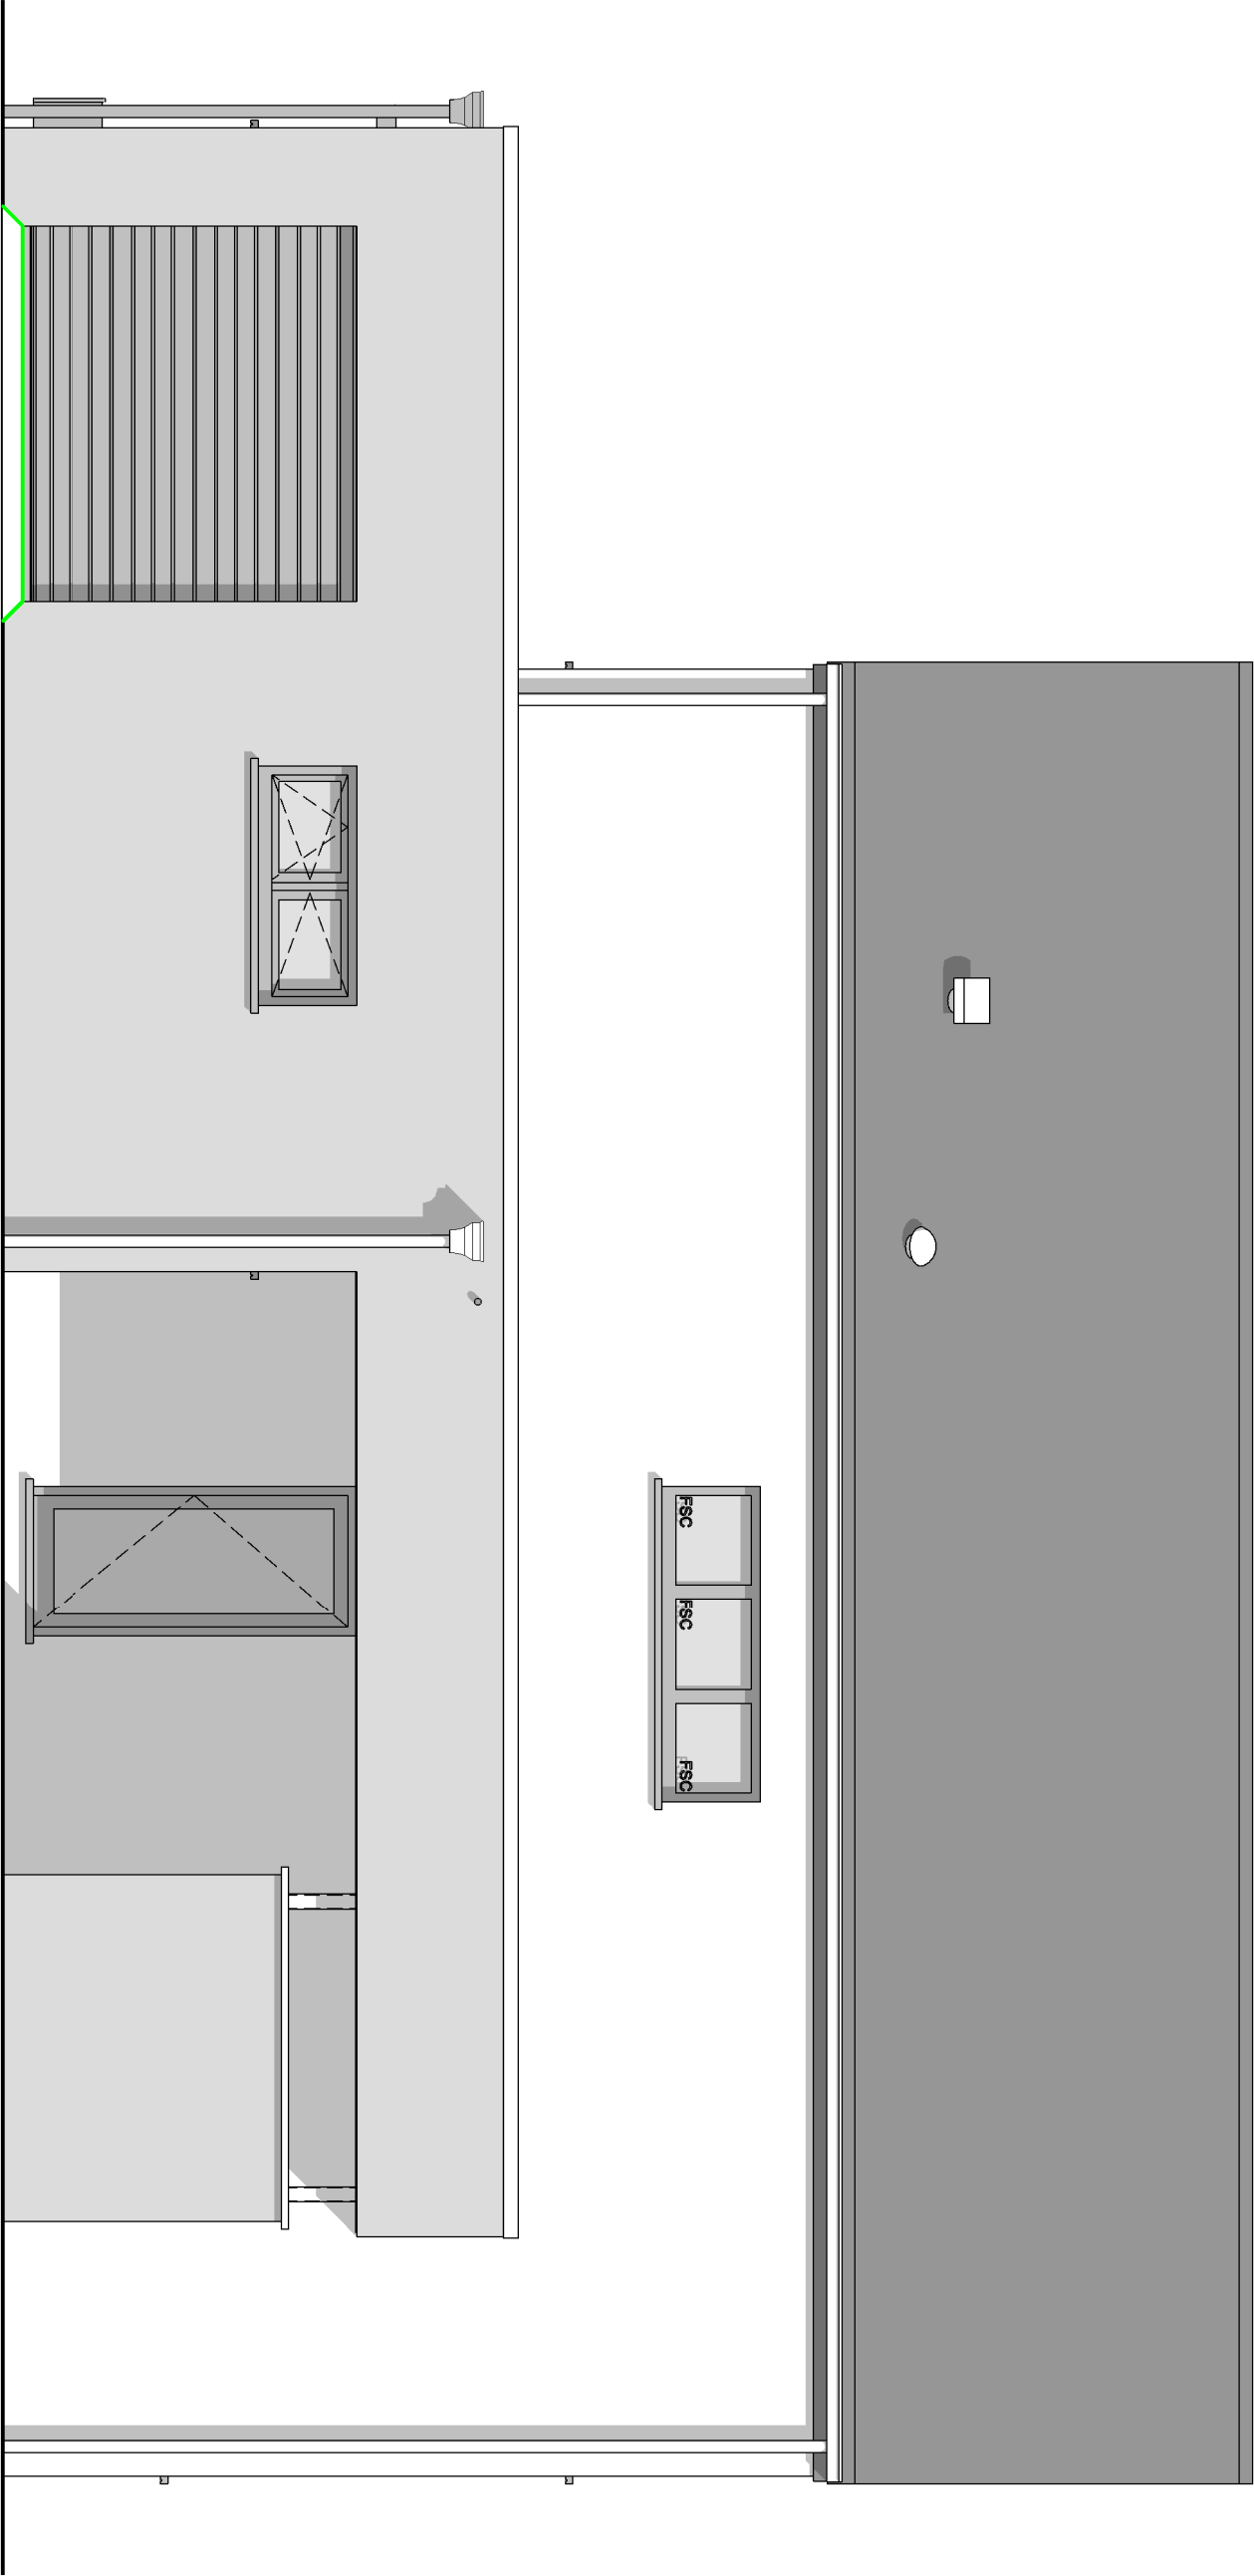


FACADE AVANT

AP-01-		
Date :	10/12/2020	Echelle :
		1/50

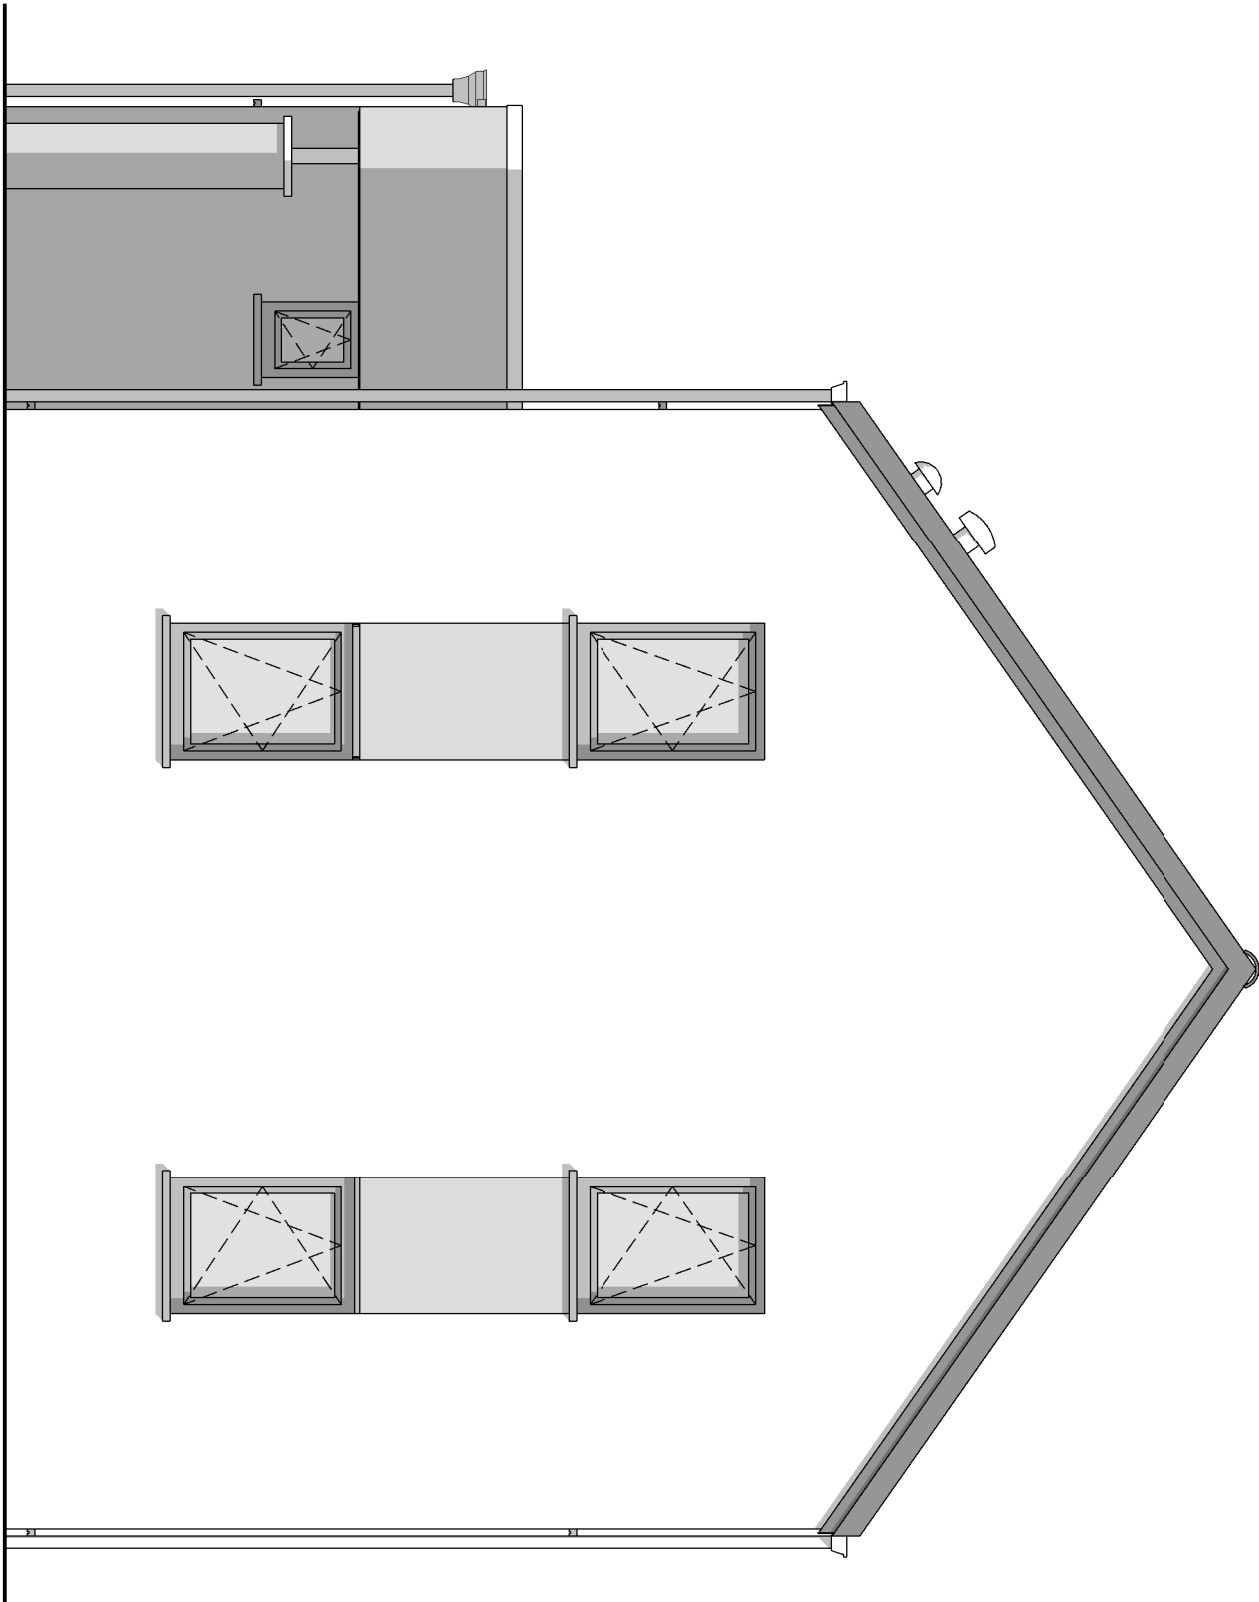


PIGNON DROIT

AP-----01-		
Date :	10/12/2020	Echelle :
		1/50

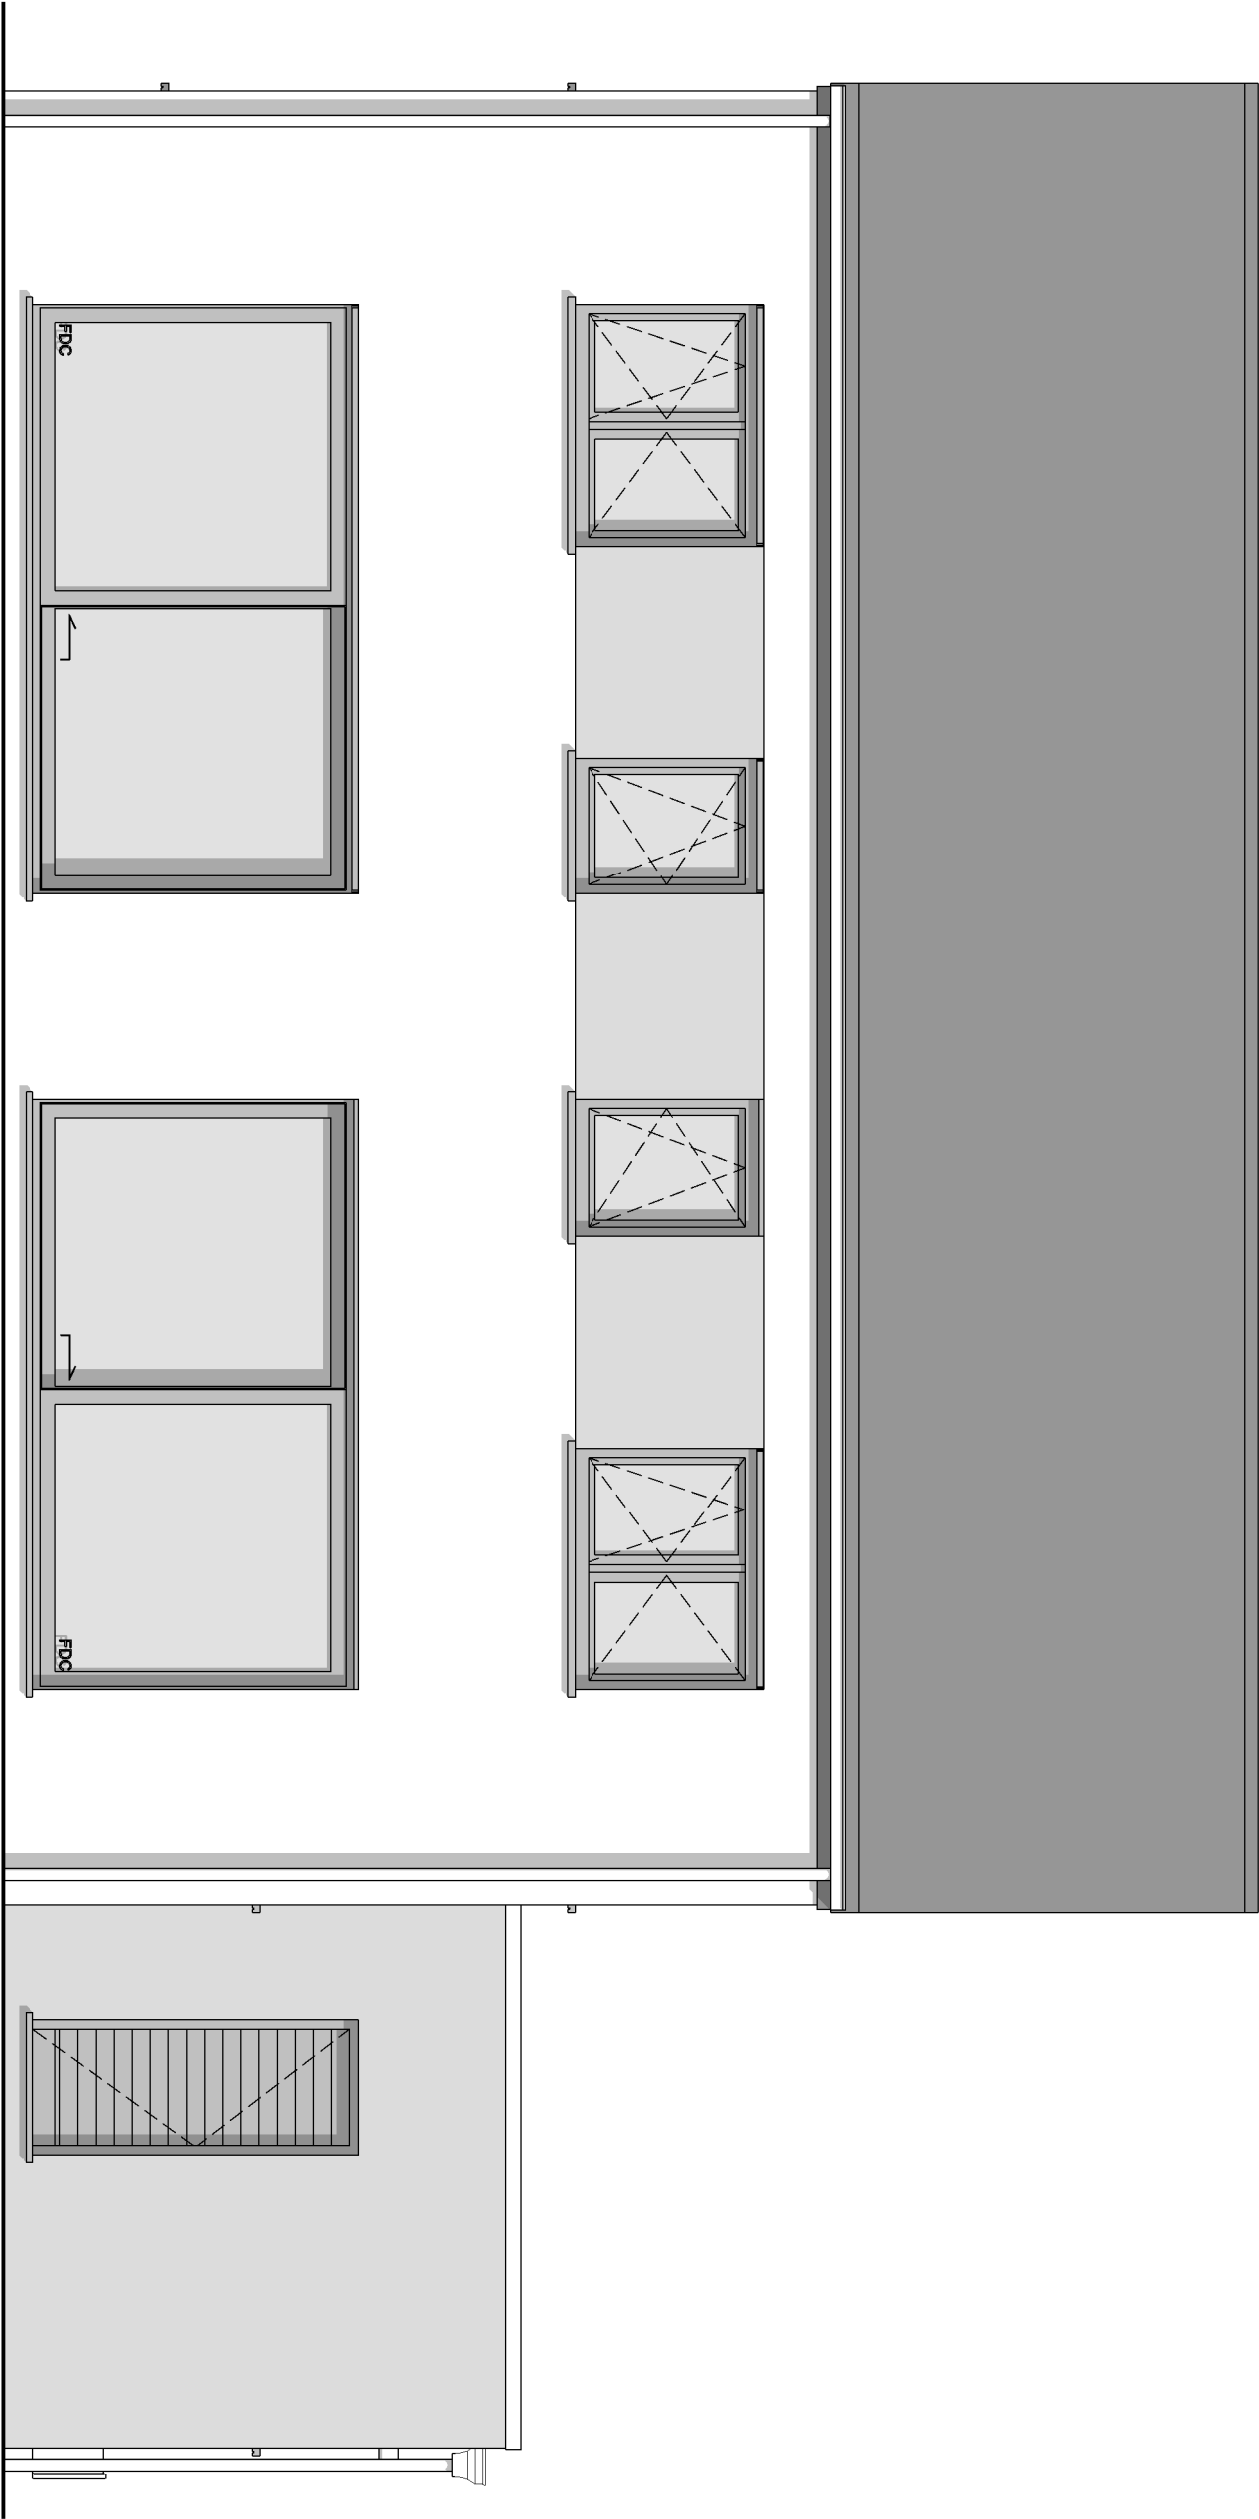

FACADE ARRIERE

AP-----01-		
Date :	10/12/2020	Echelle :
		1/50

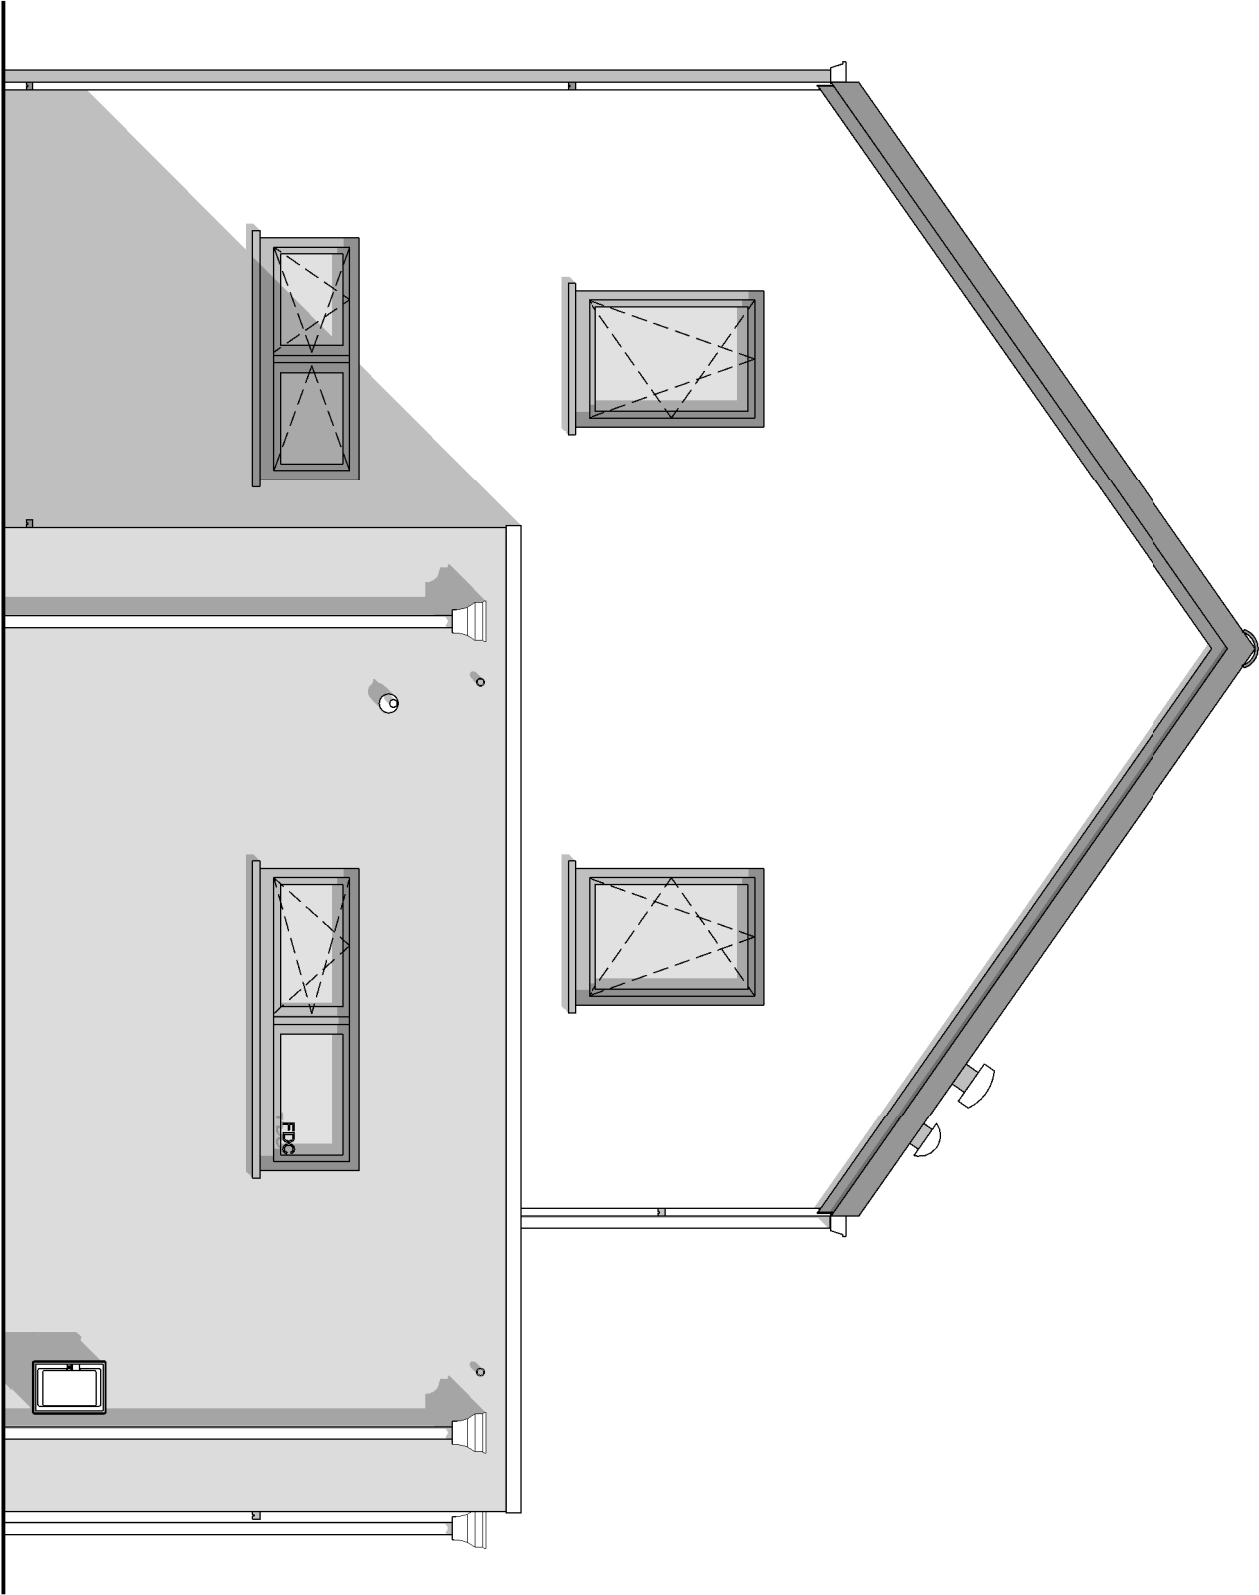

PIGNON GAUCHE

AP-----01 -		
Date :	10/12/2020	Echelle :
		1/50