




AVANT-PROJET de M. & Mme SCHILLACI

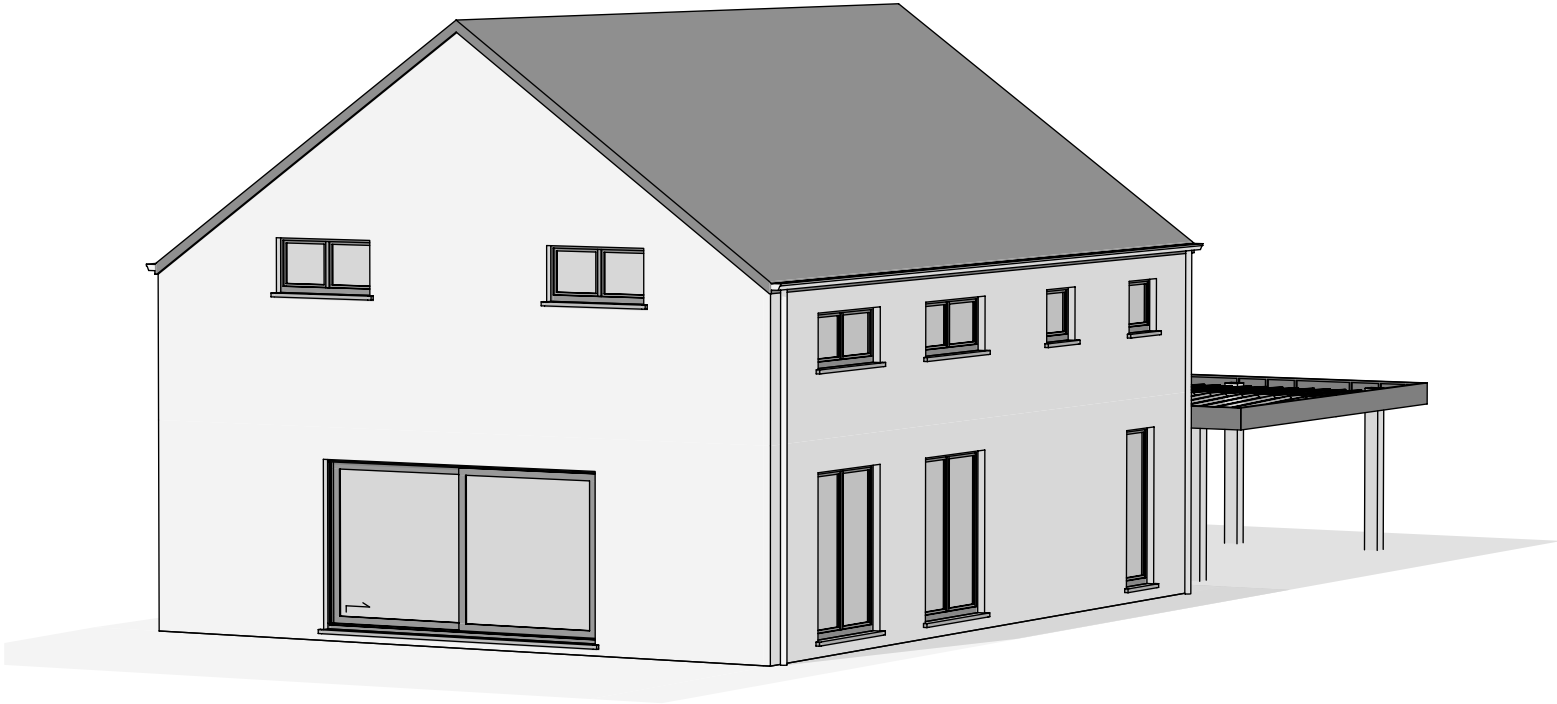


AP-240109-SCHILLACI-01-HERO/TOEL		
Date :	03/04/2024	Echelle :

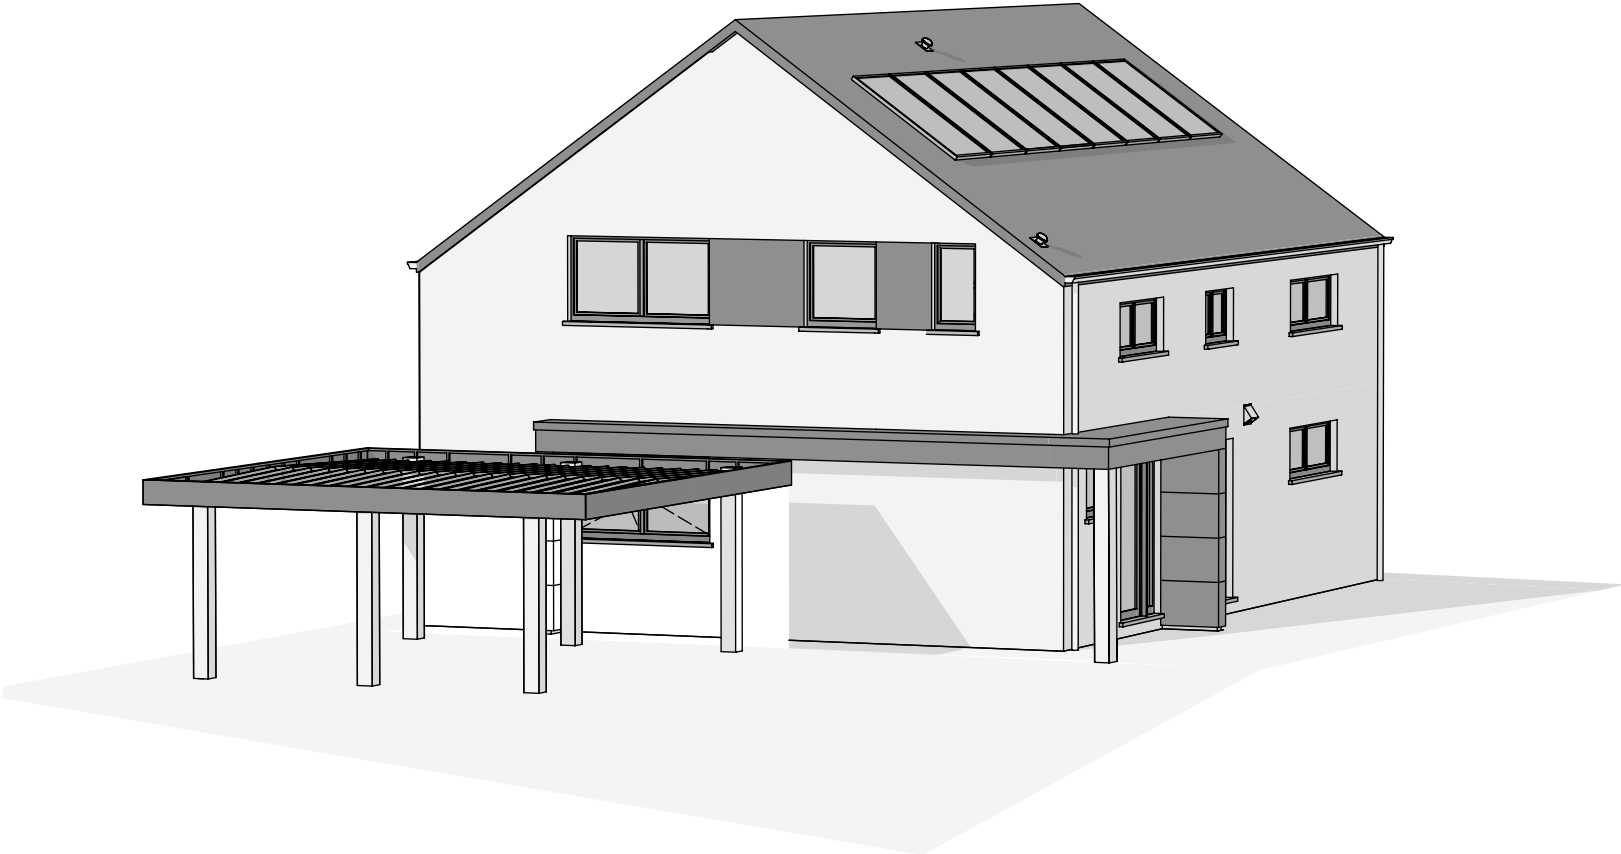


PLAN SOUS-SOL

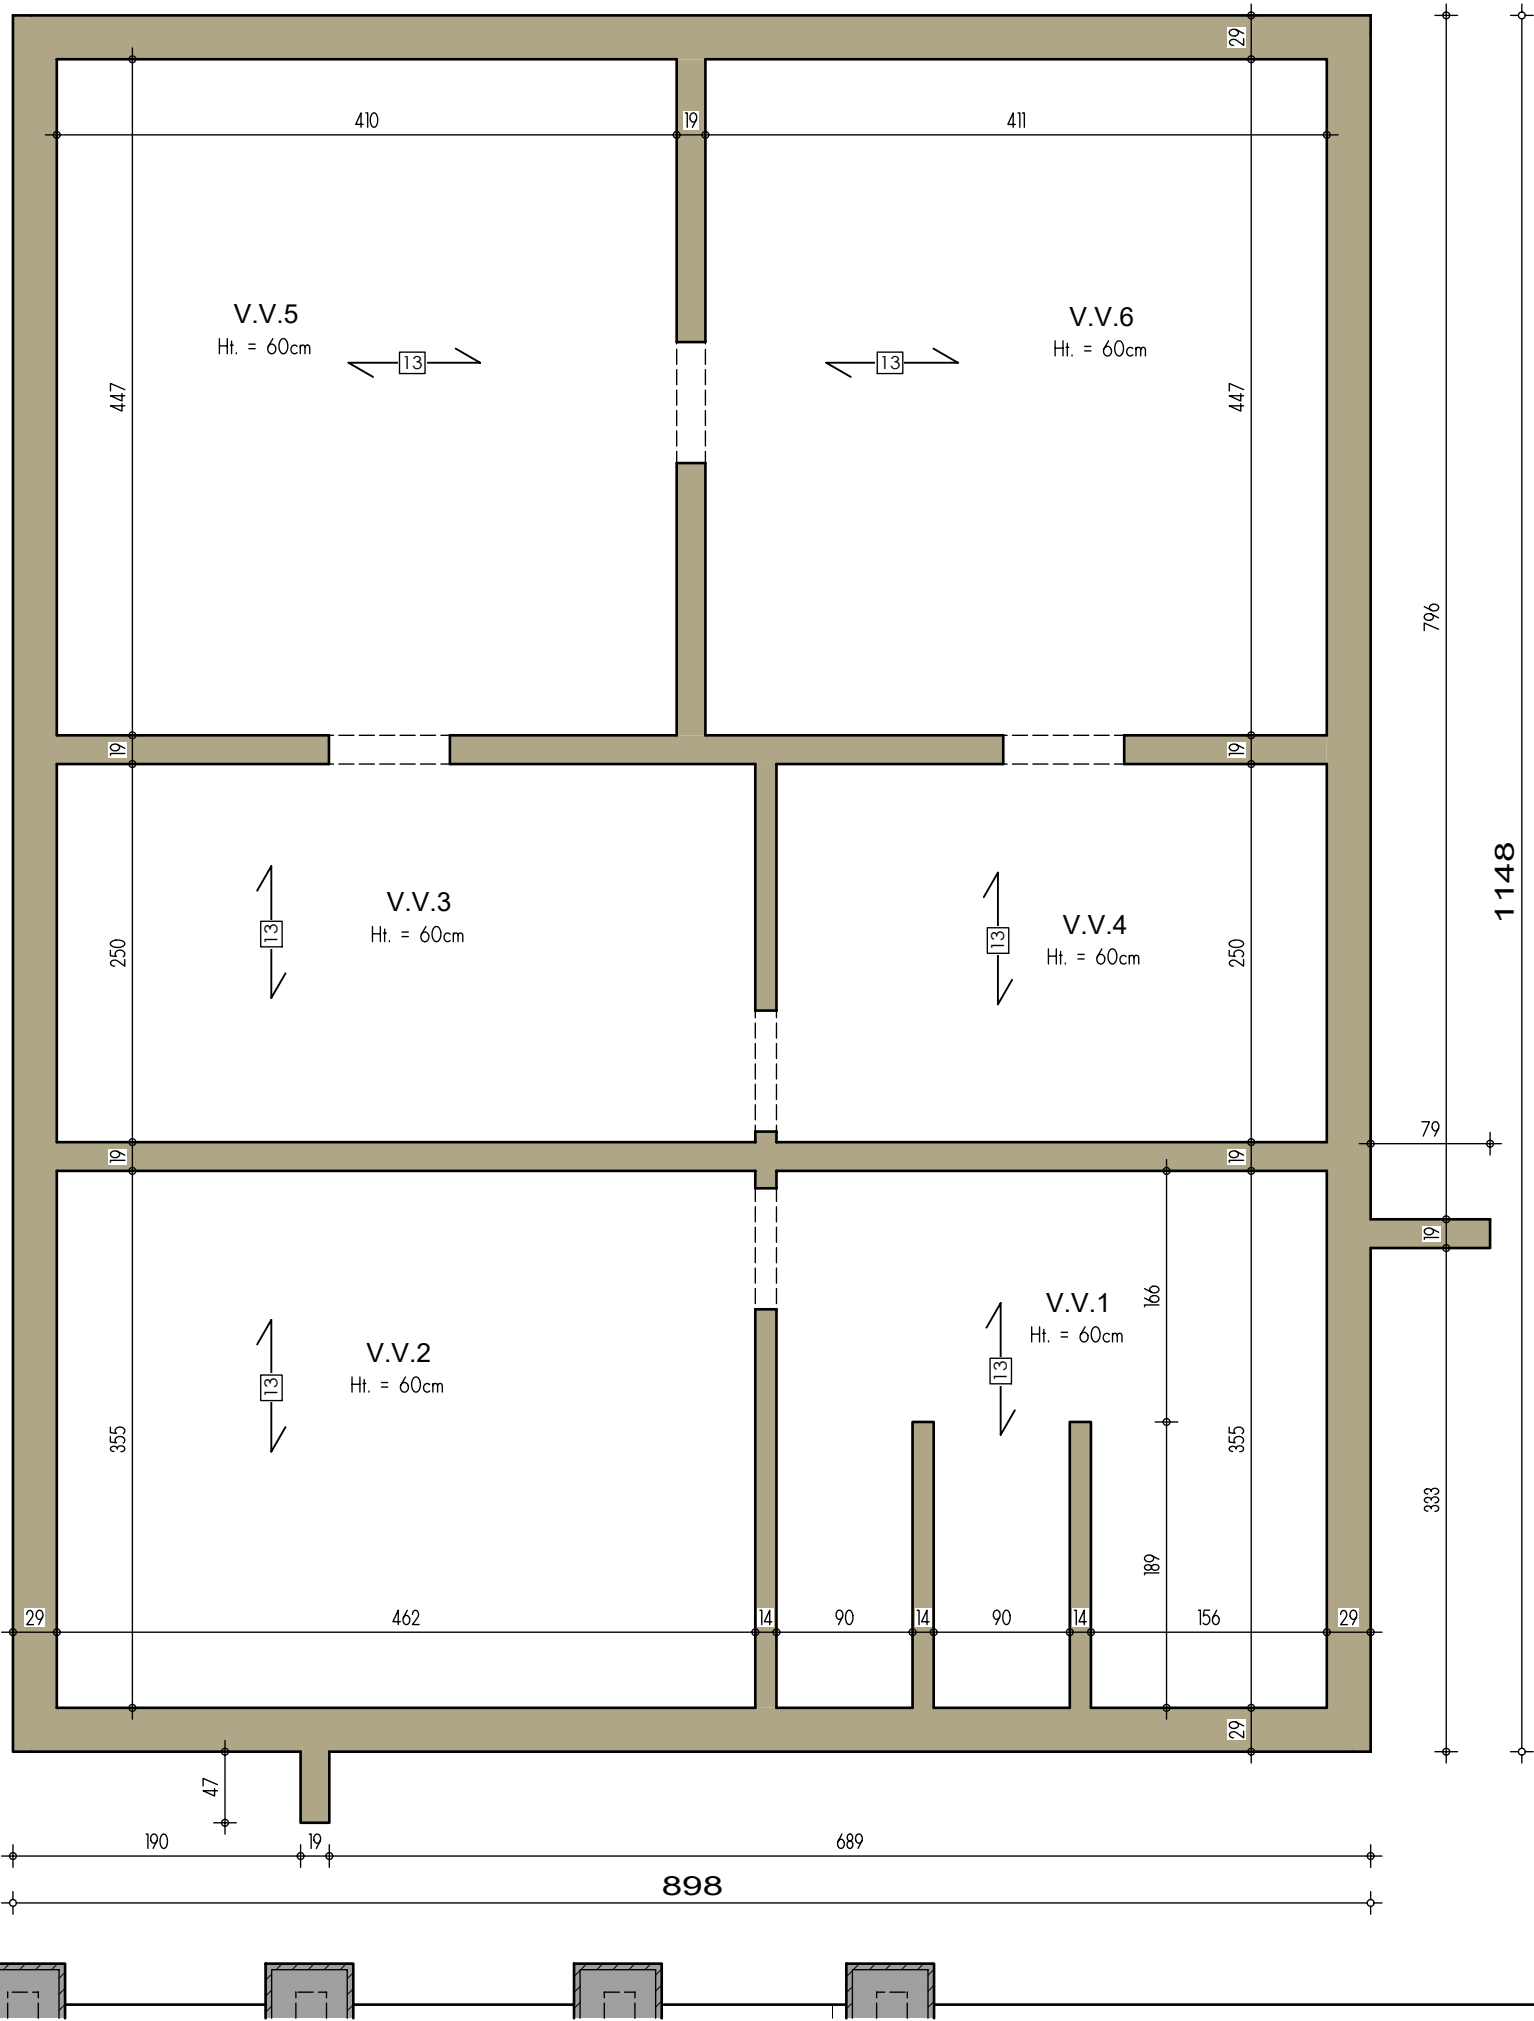


AP-240109-SCHILLACI-01-HERO/TOEL			
Date :	03/04/2024	Echelle :	1/50

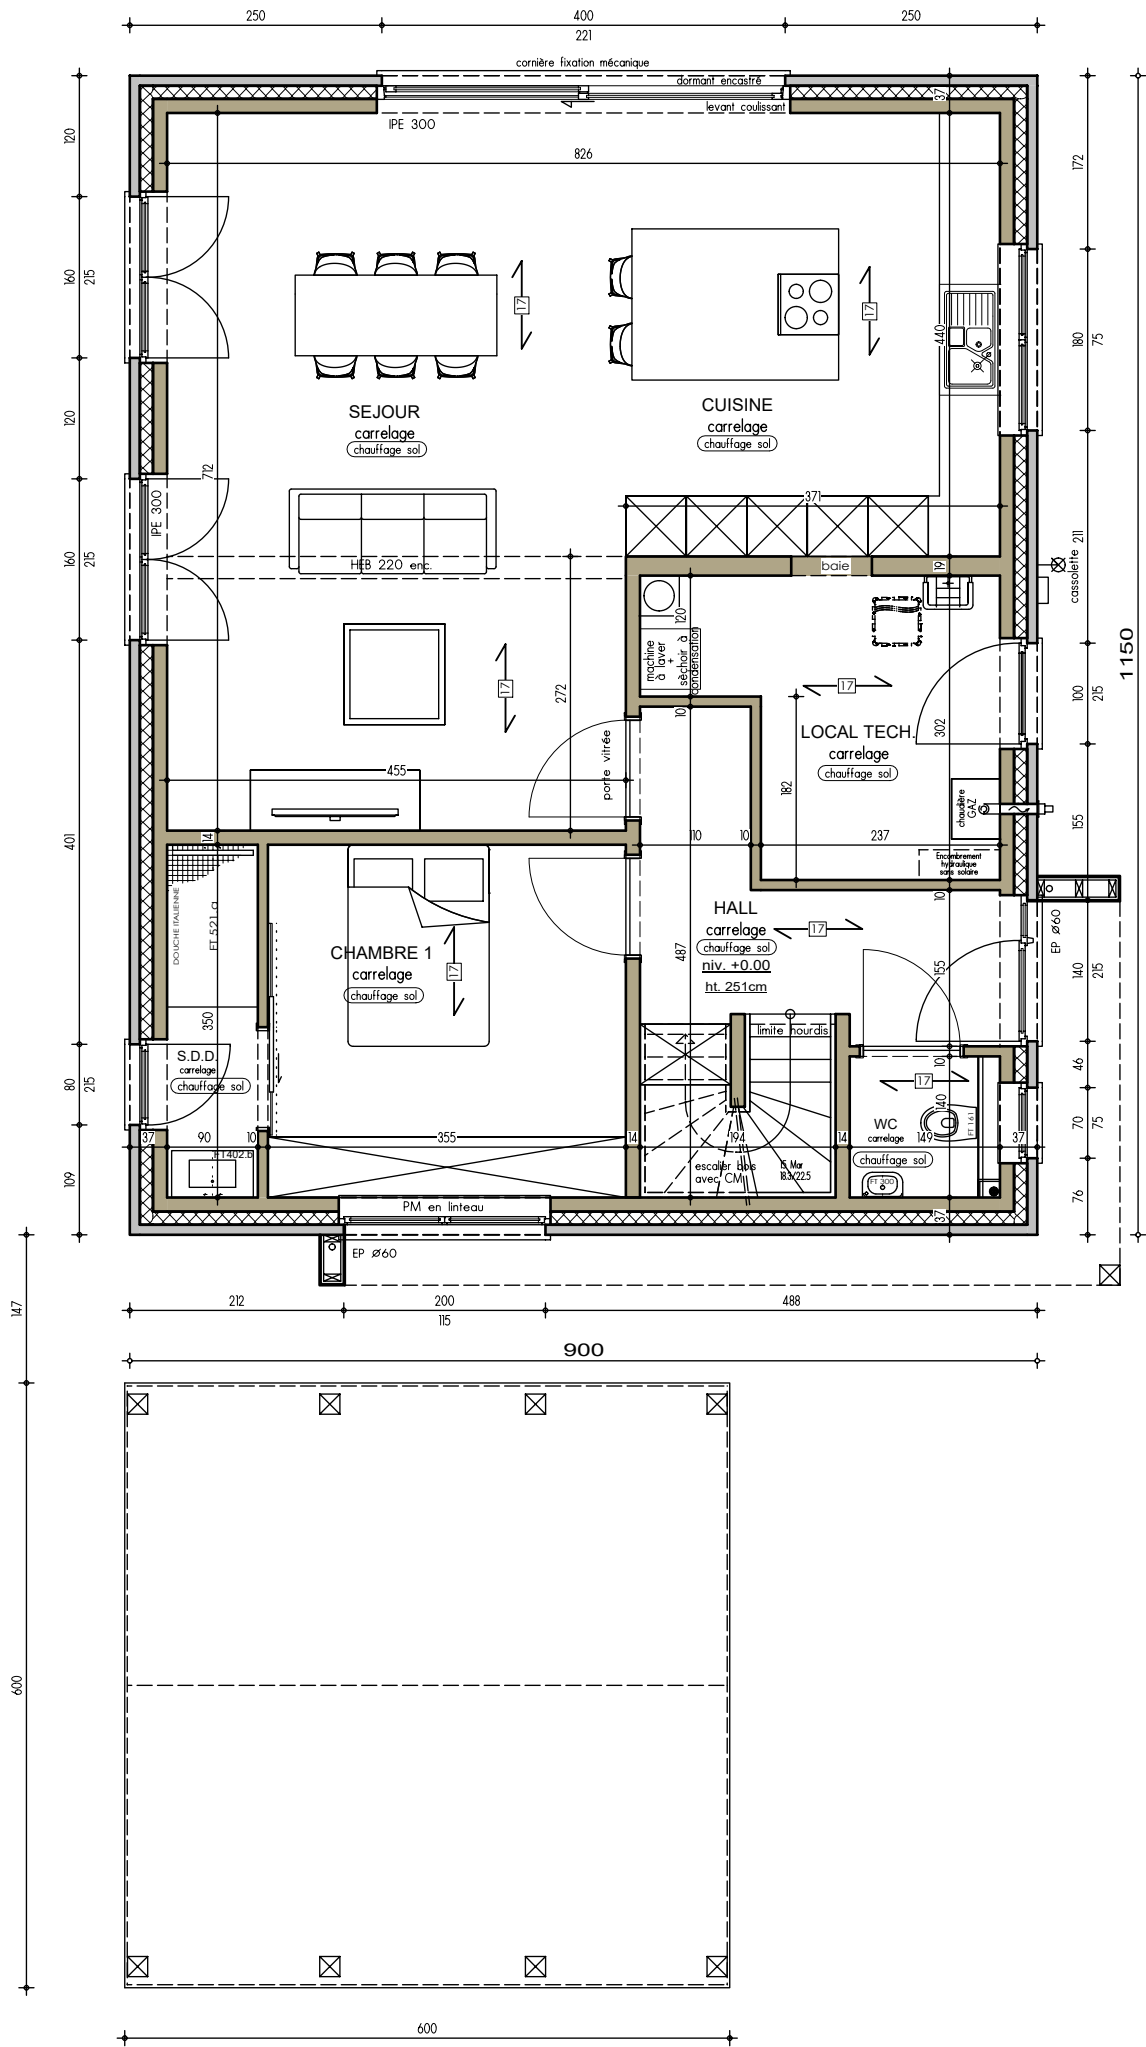

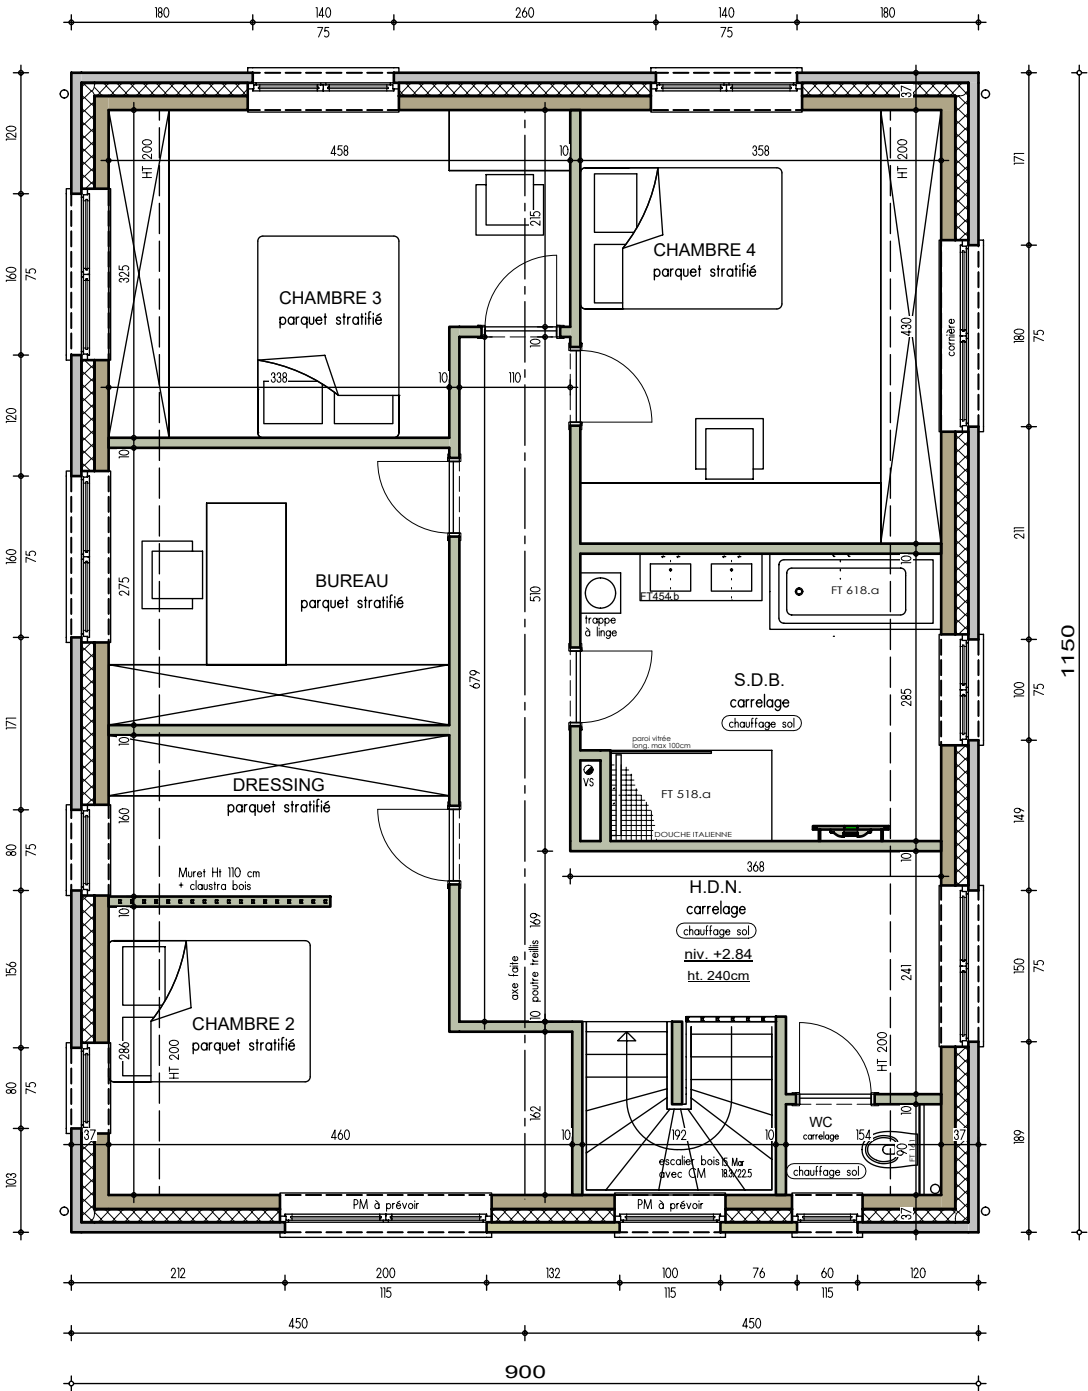


PLAN ETAGE

AP-240109-SCHILLACI-01-HERO/TOEL			
Date :	03/04/2024	Echelle :	1/75

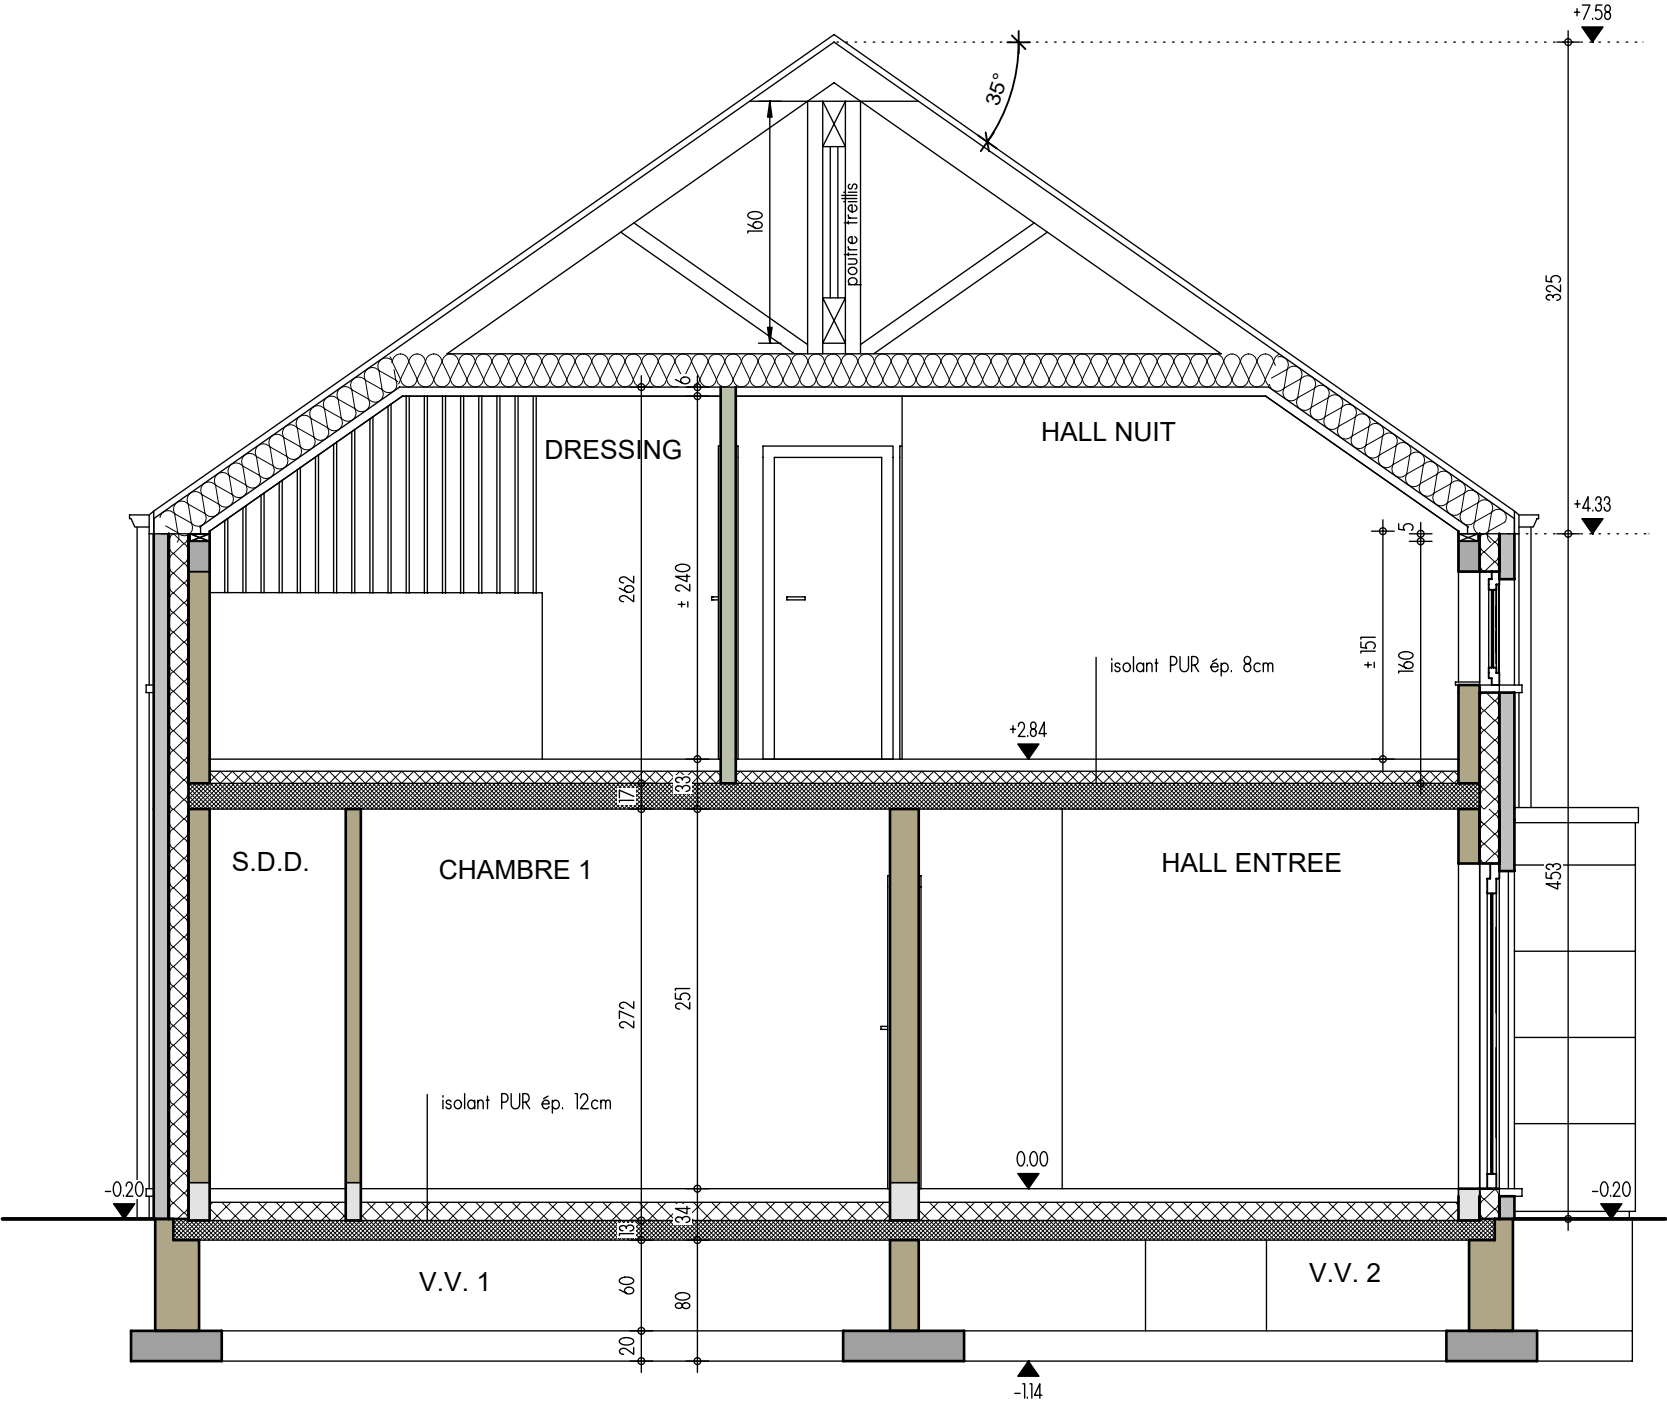


COUPE AA

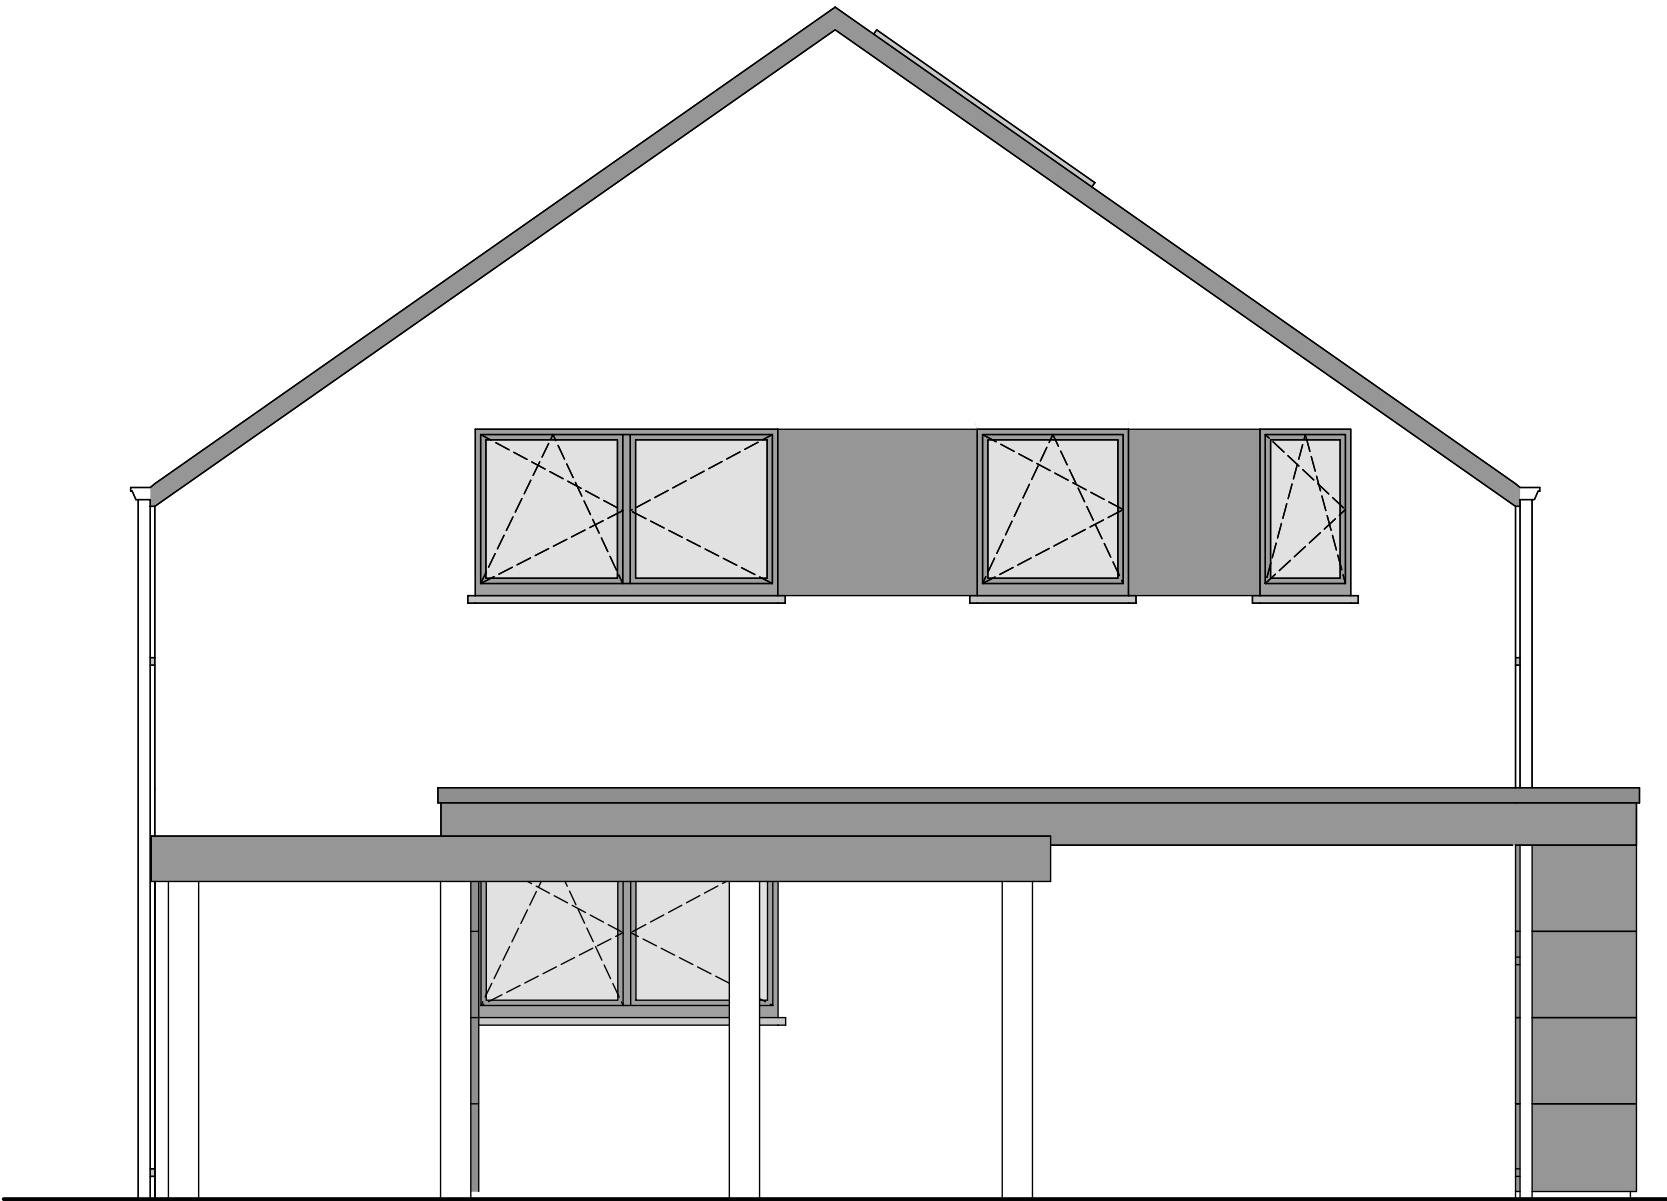


FACADE AVANT



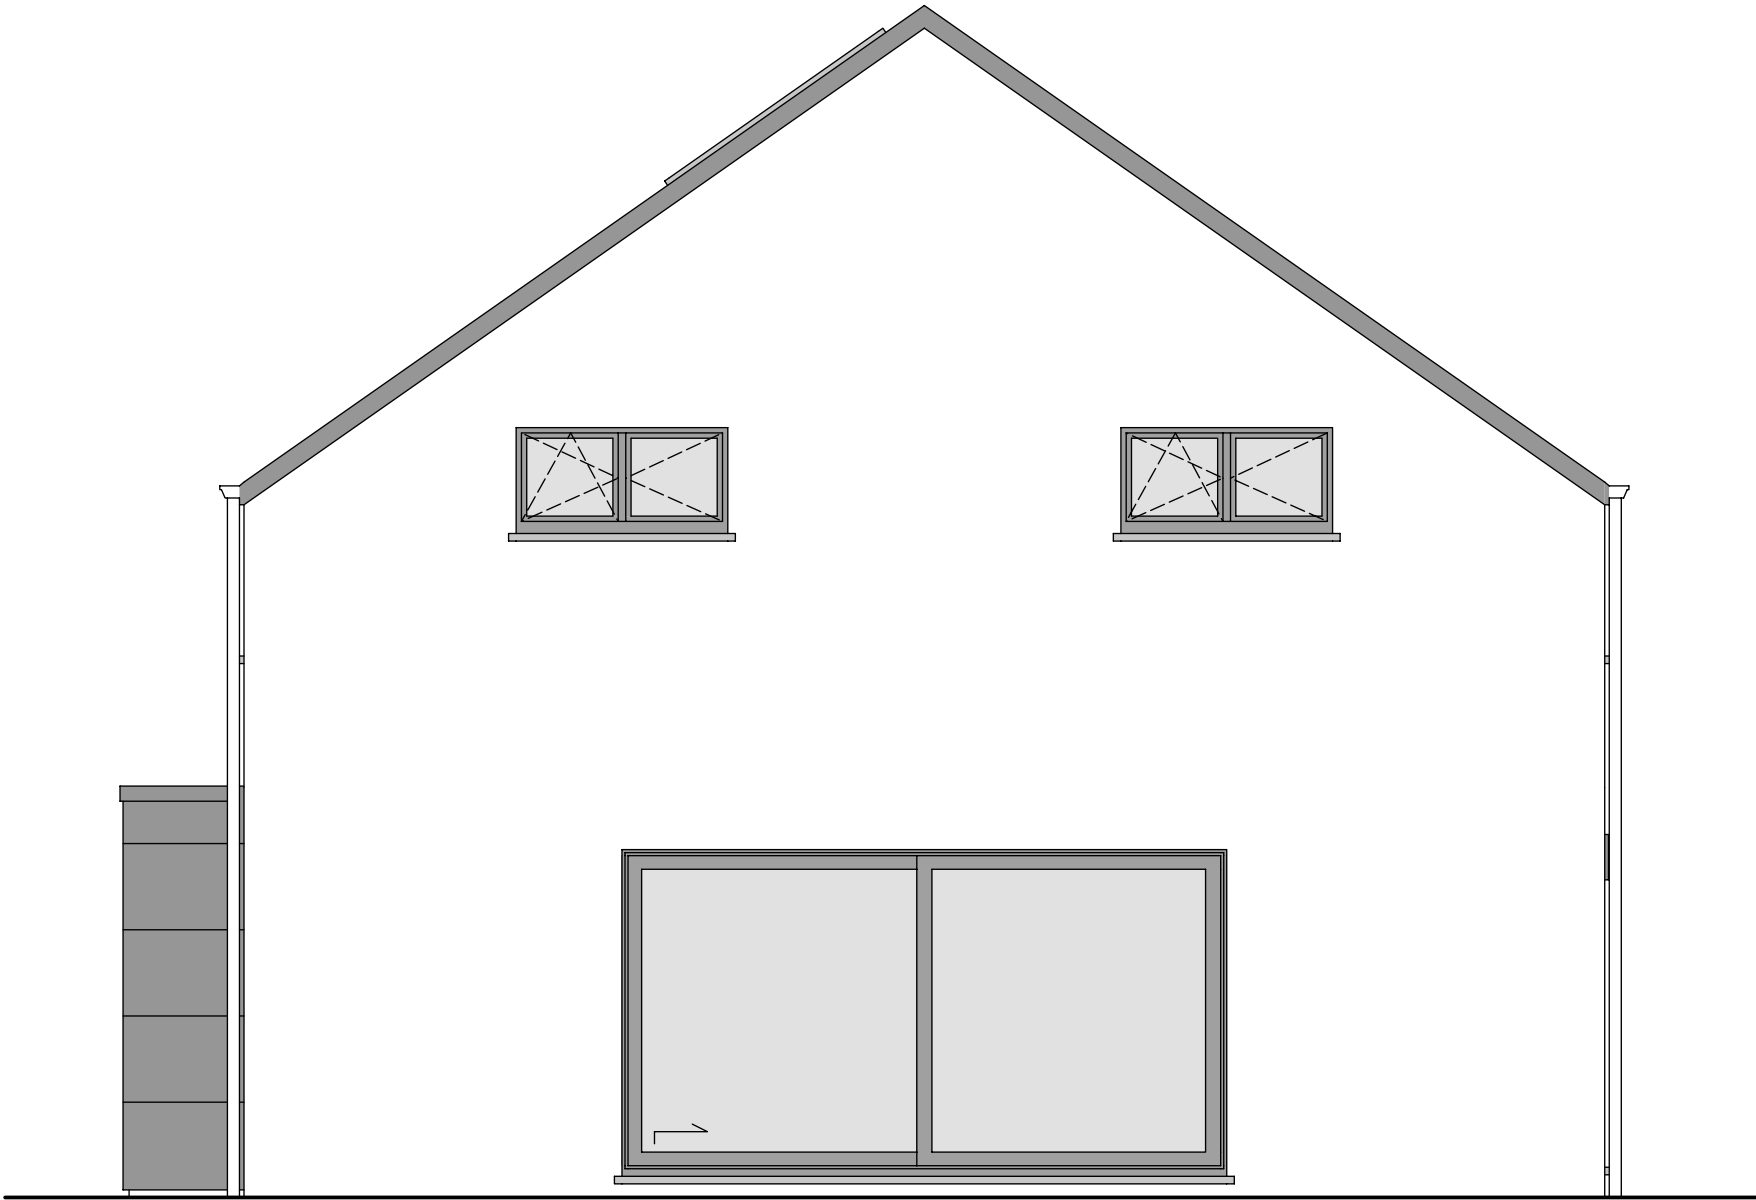


FACADE ARRIERE



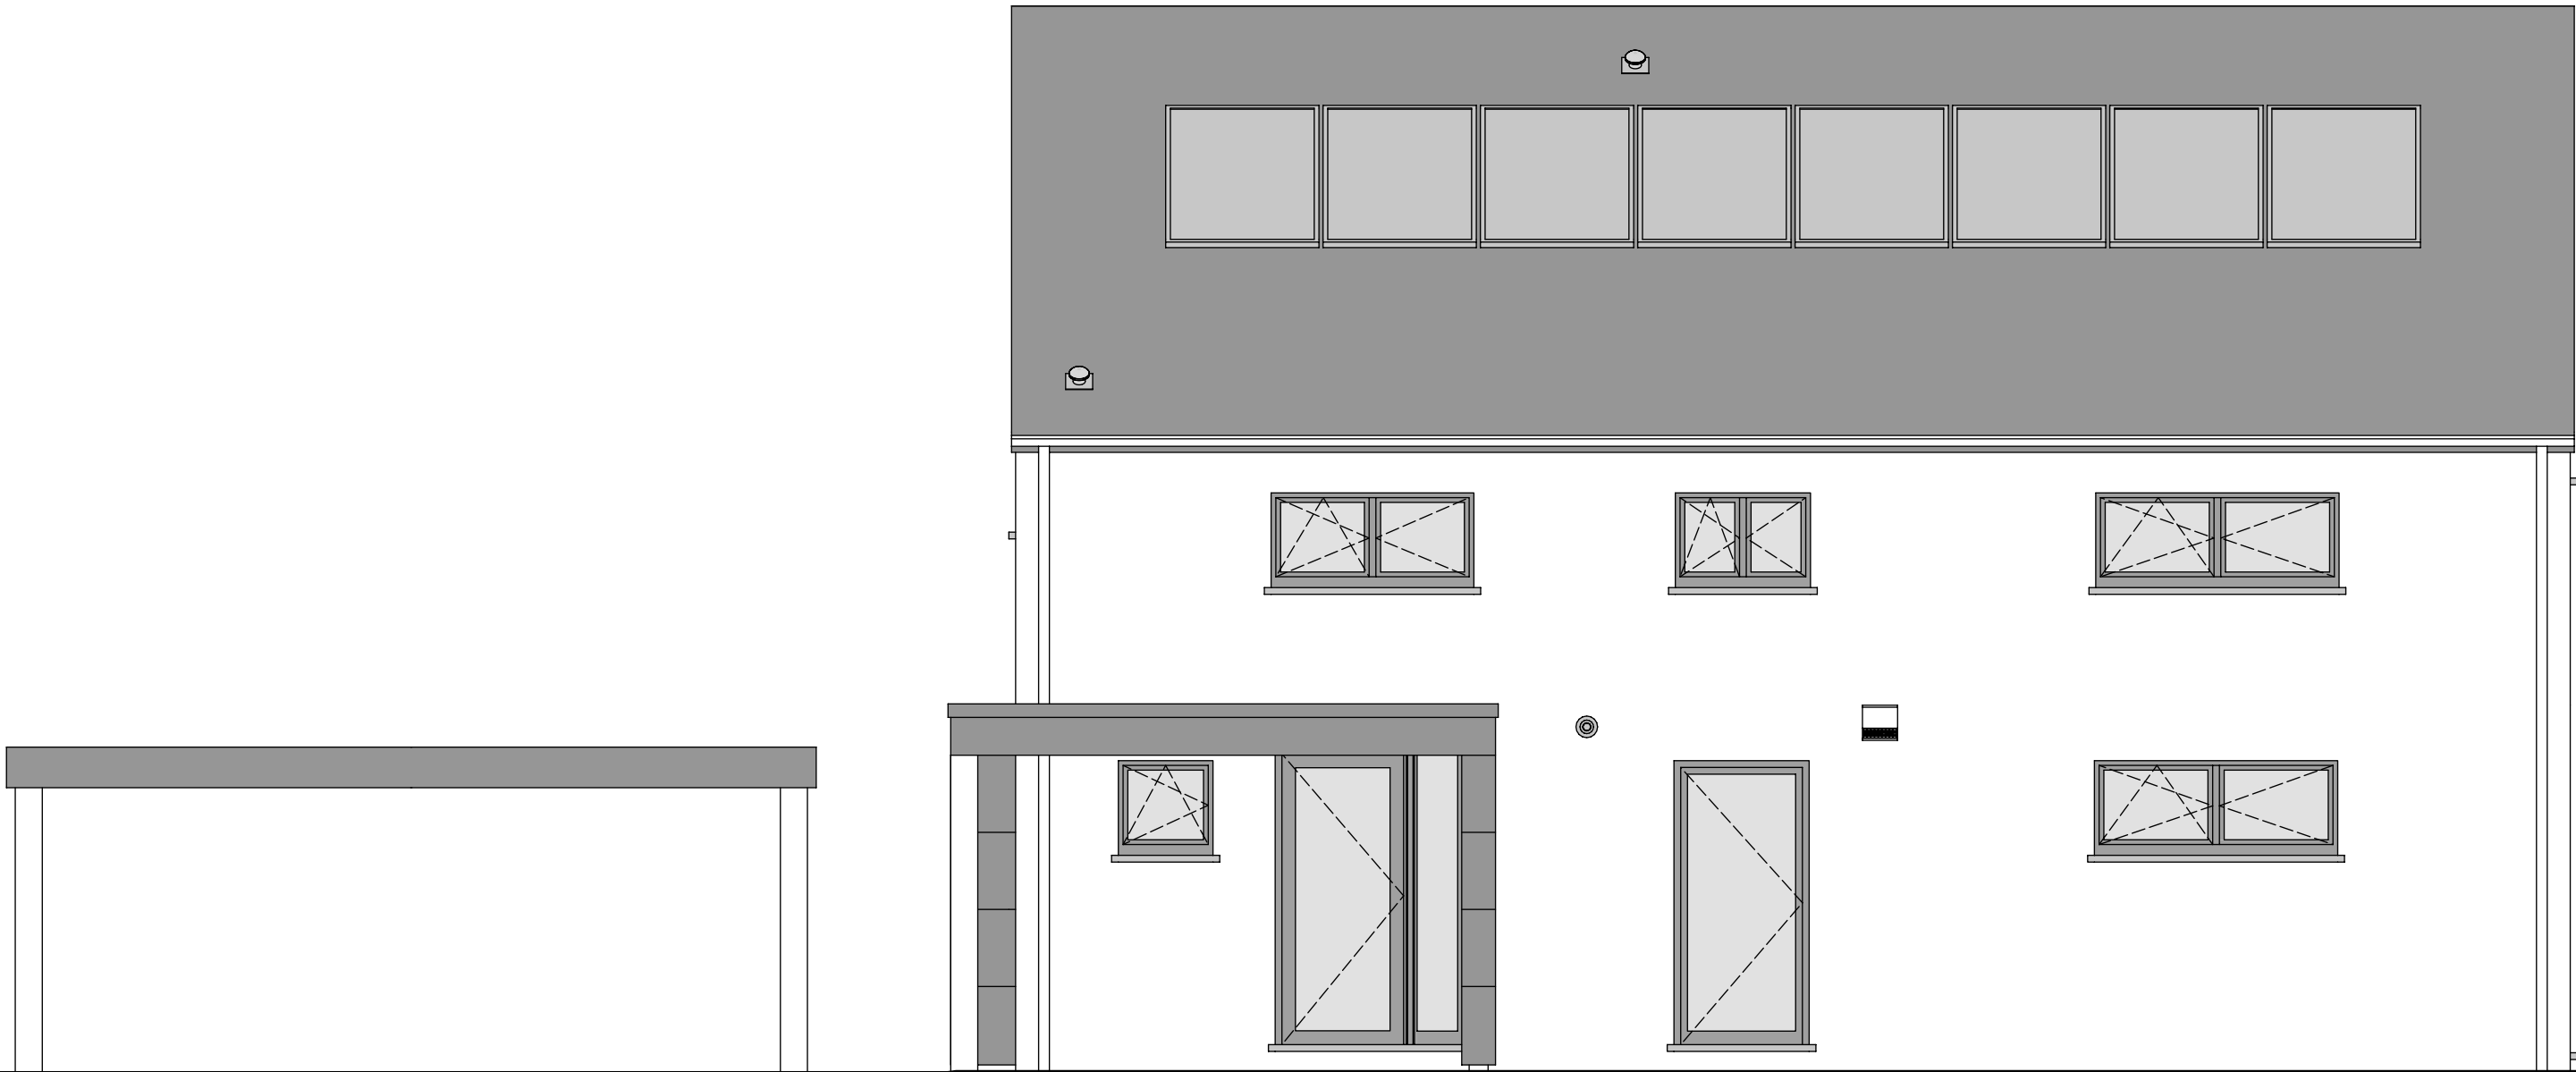

FACADE LATERALE DROITE

AP-240109-SCHILLACI-01-HERO/TOEL			
Date :	03/04/2024	Echelle :	1/50

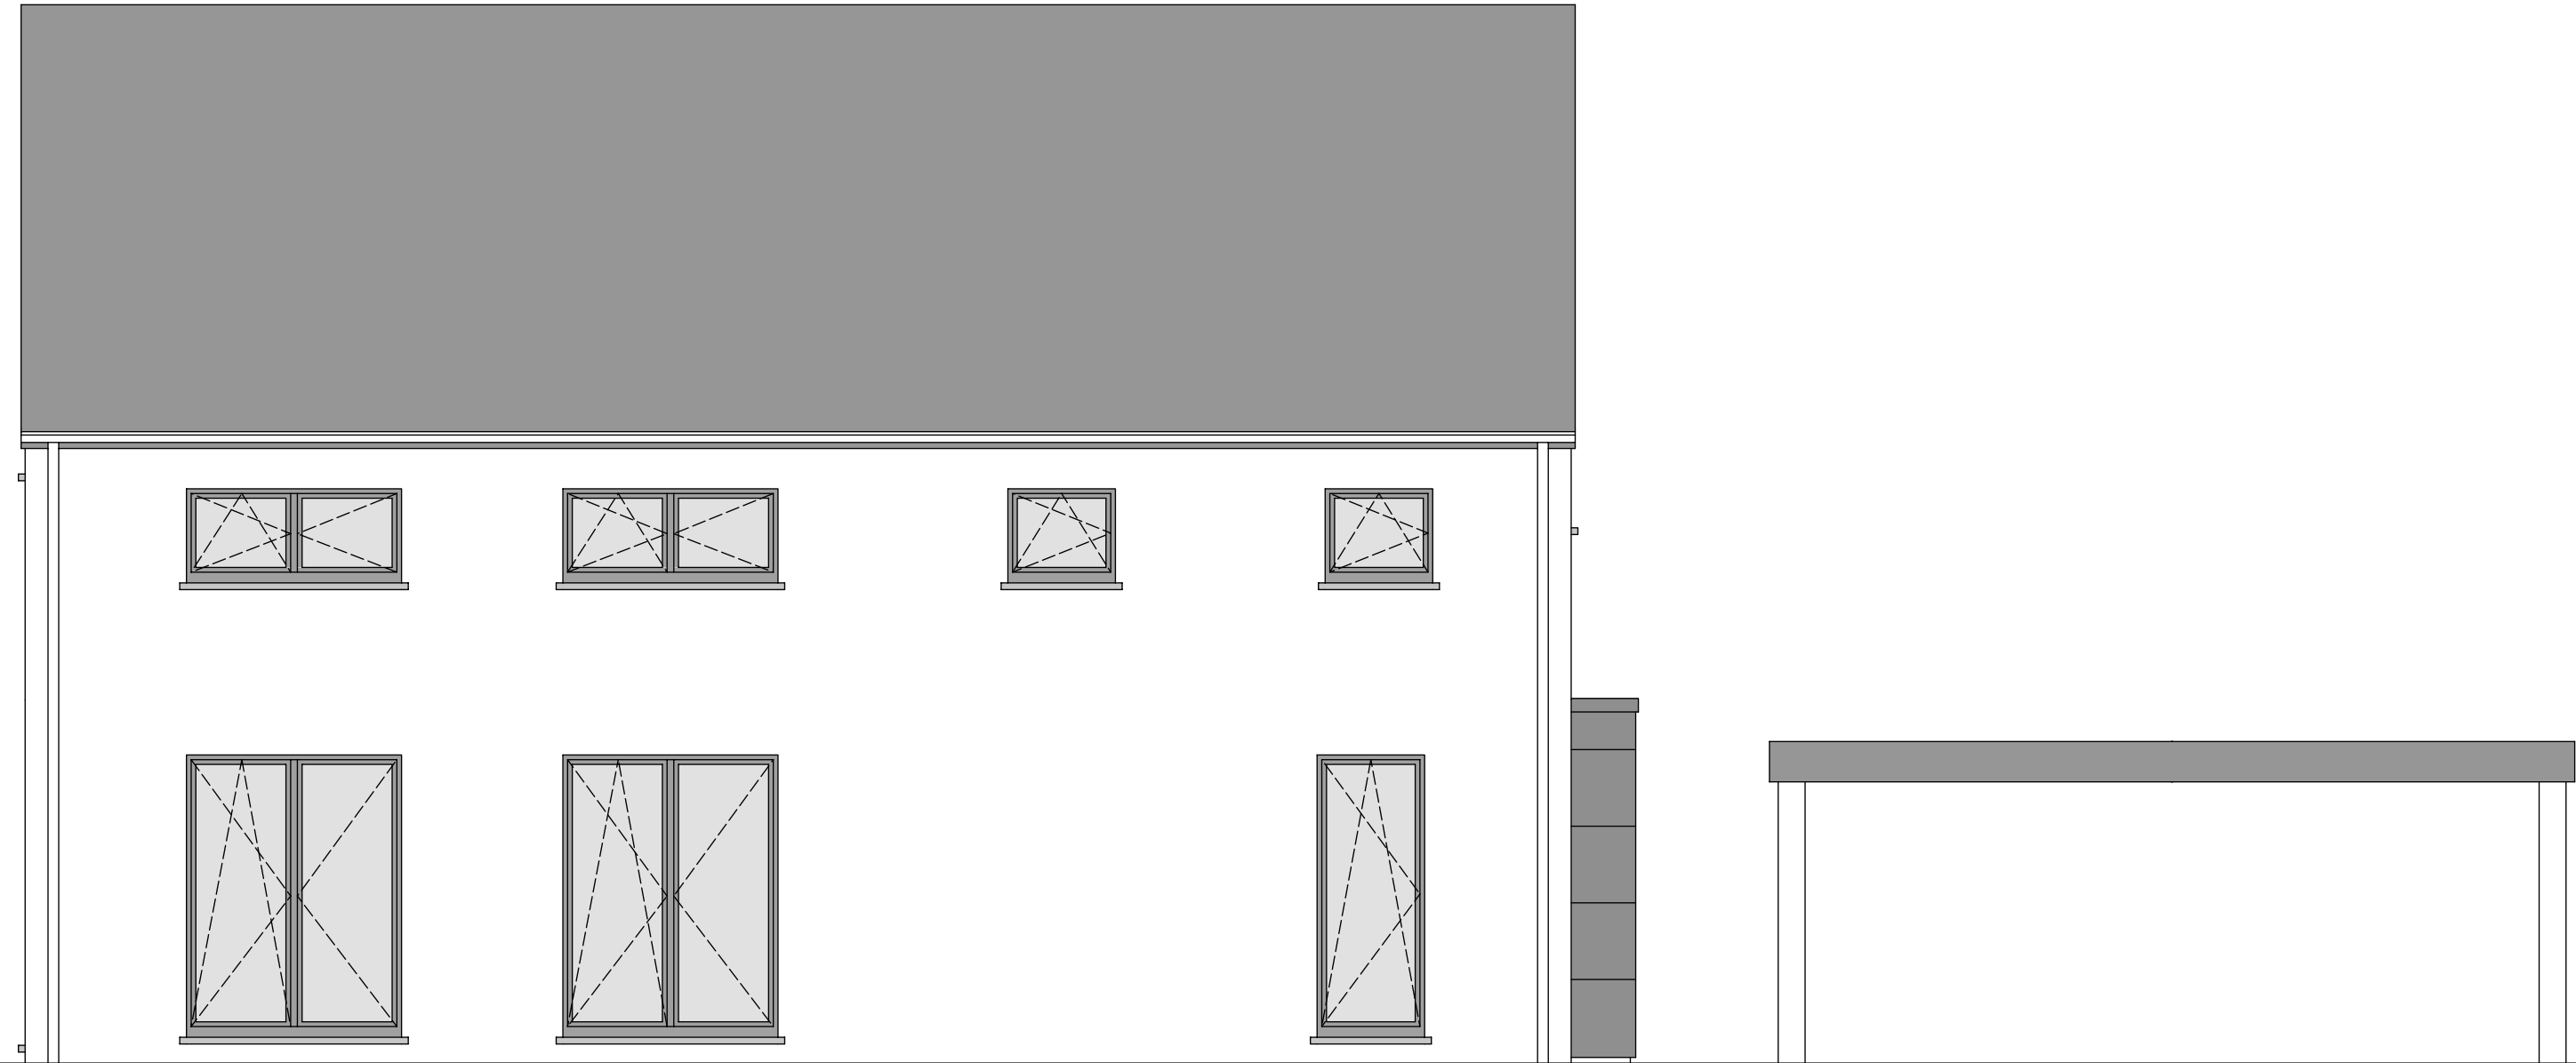

FACADE LATERALE GAUCHE

AP-240109-SCHILLACI-01-HERO/TOEL			
Date :	03/04/2024	Echelle :	1/50