


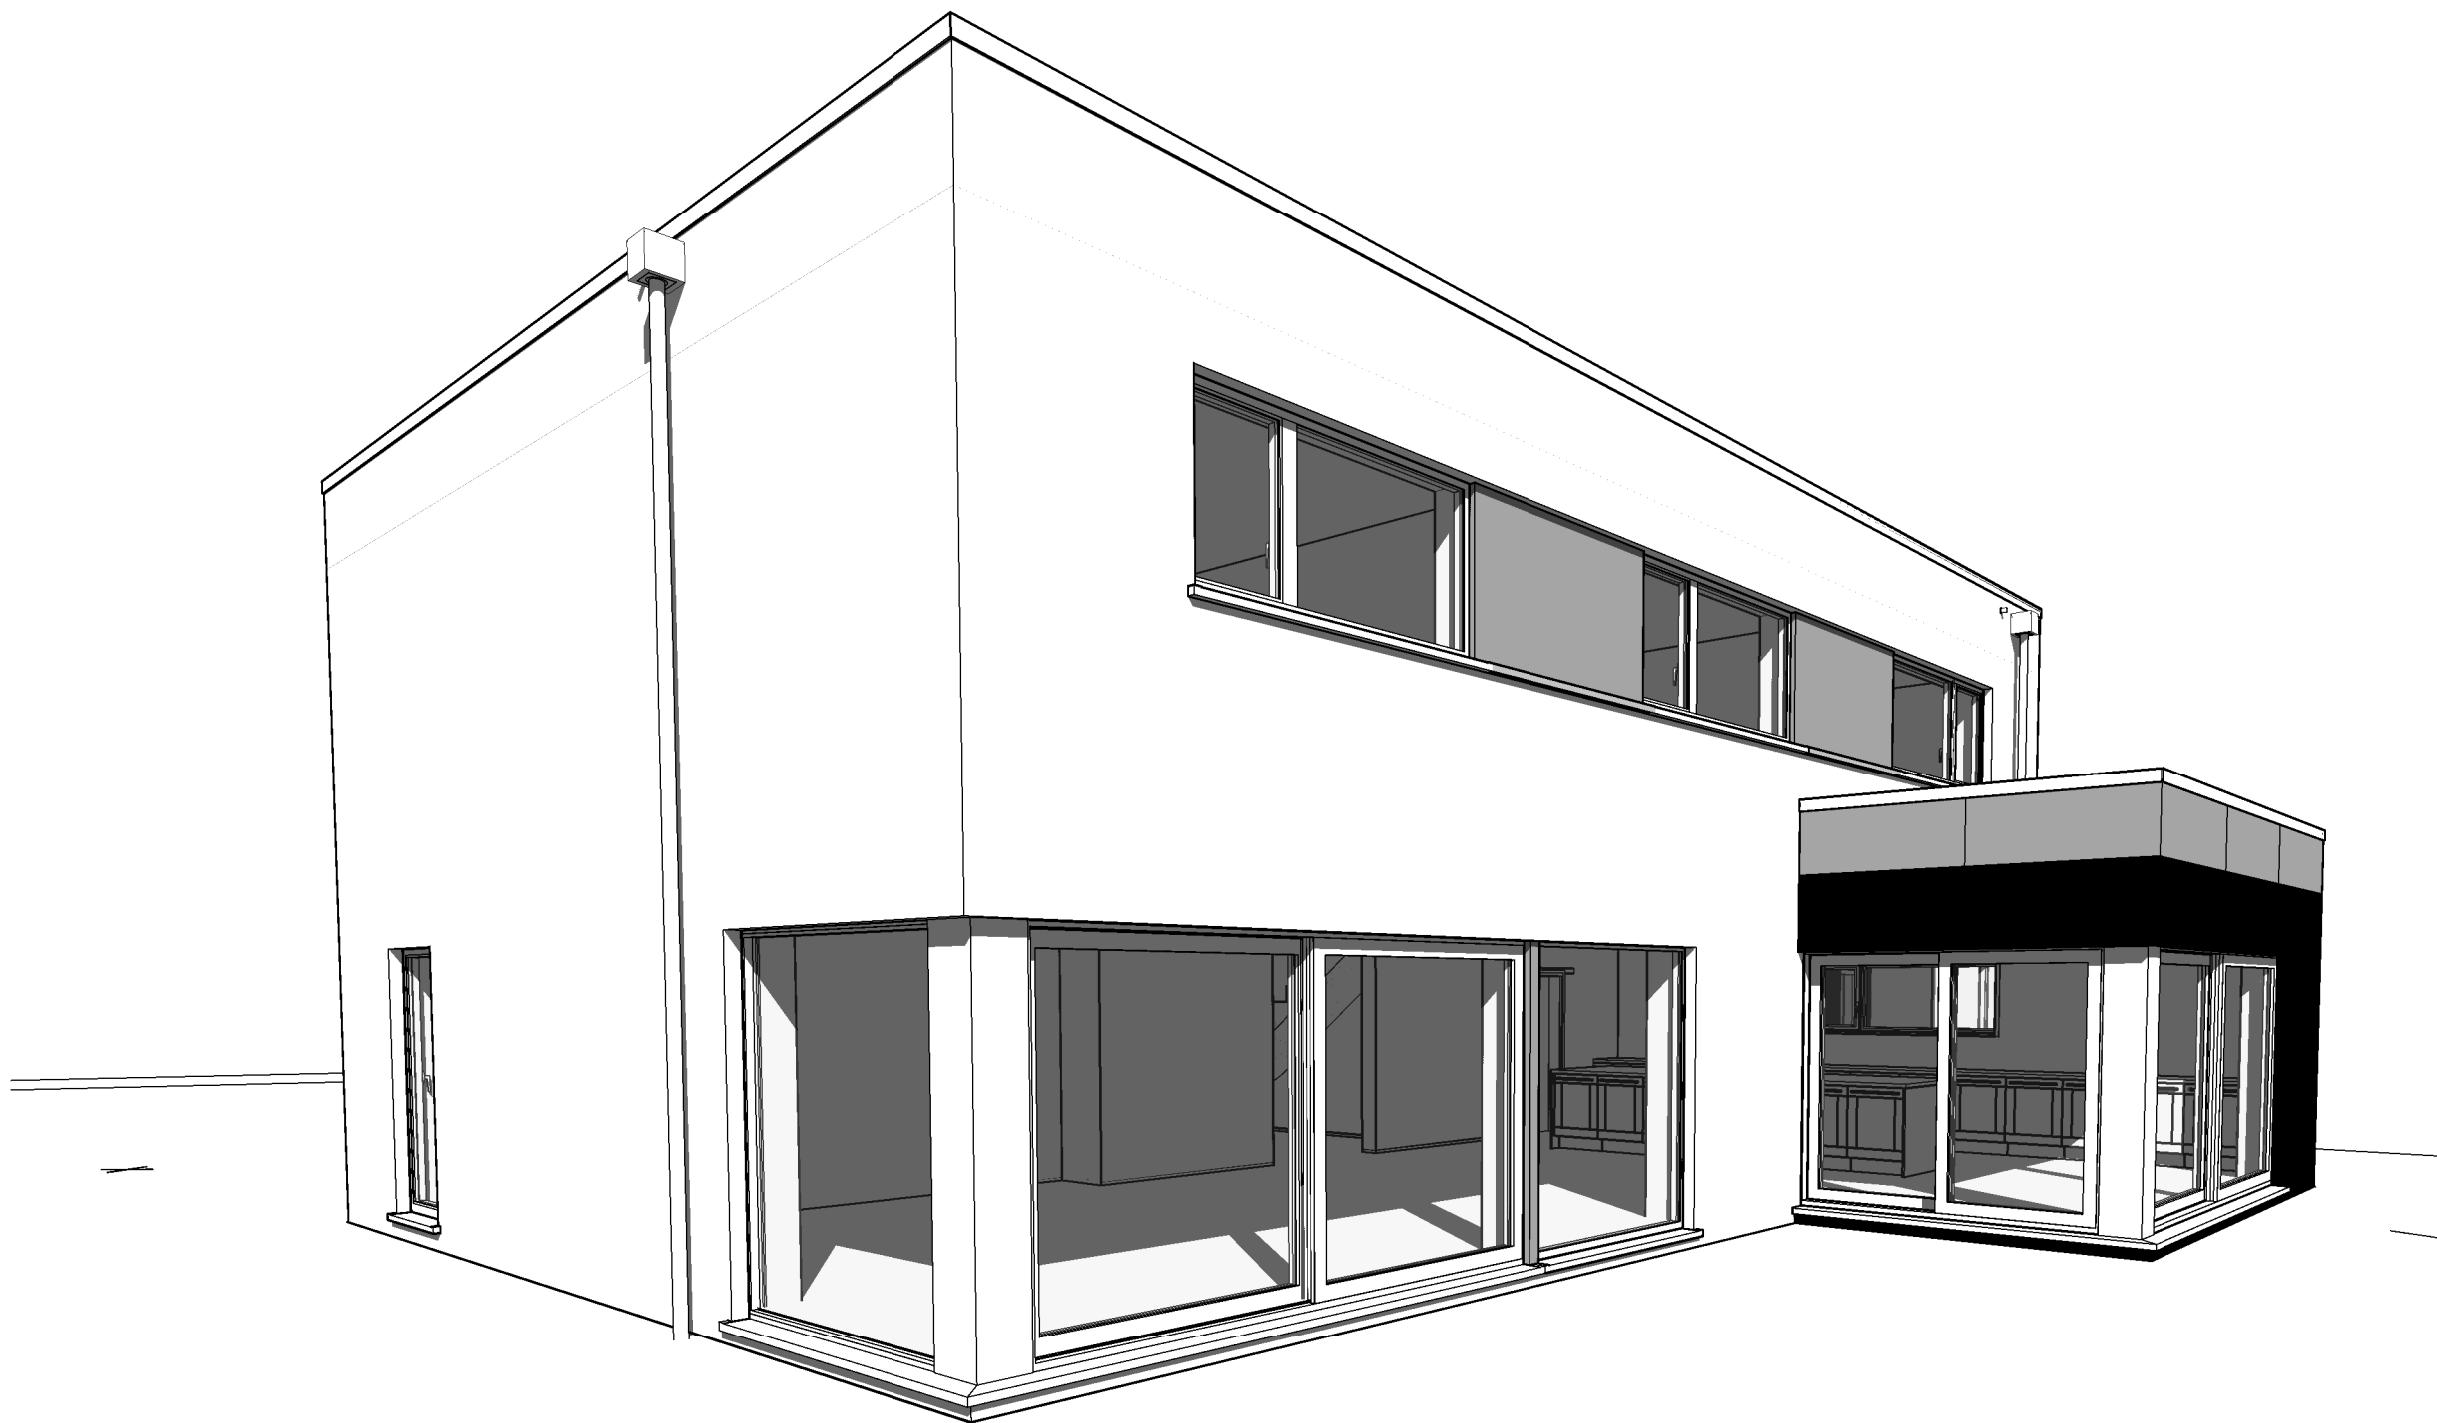

AP-220.257.01-COIBION/VAYV/LIP/DERE		
Date :	17/01/2023	Echelle :


Le présent projet reste la propriété de la S.A. THOMAS & PIRON. Il est protégé par la législation en matière de création et ne peut en aucun cas faire l'objet d'une copie même partielle sans l'autorisation de l'auteur.




AP-220.257.01-COIBION/VAYV/LIP/DERE		
Date :	17/01/2023	Echelle :


Le présent projet reste la propriété de la S.A. THOMAS & PIRON. Il est protégé par la législation en matière de création et ne peut en aucun cas faire l'objet d'une copie même partielle sans l'autorisation de l'auteur.


AVANT-PROJET de M. & Mme COIBION-EL HAMDANI

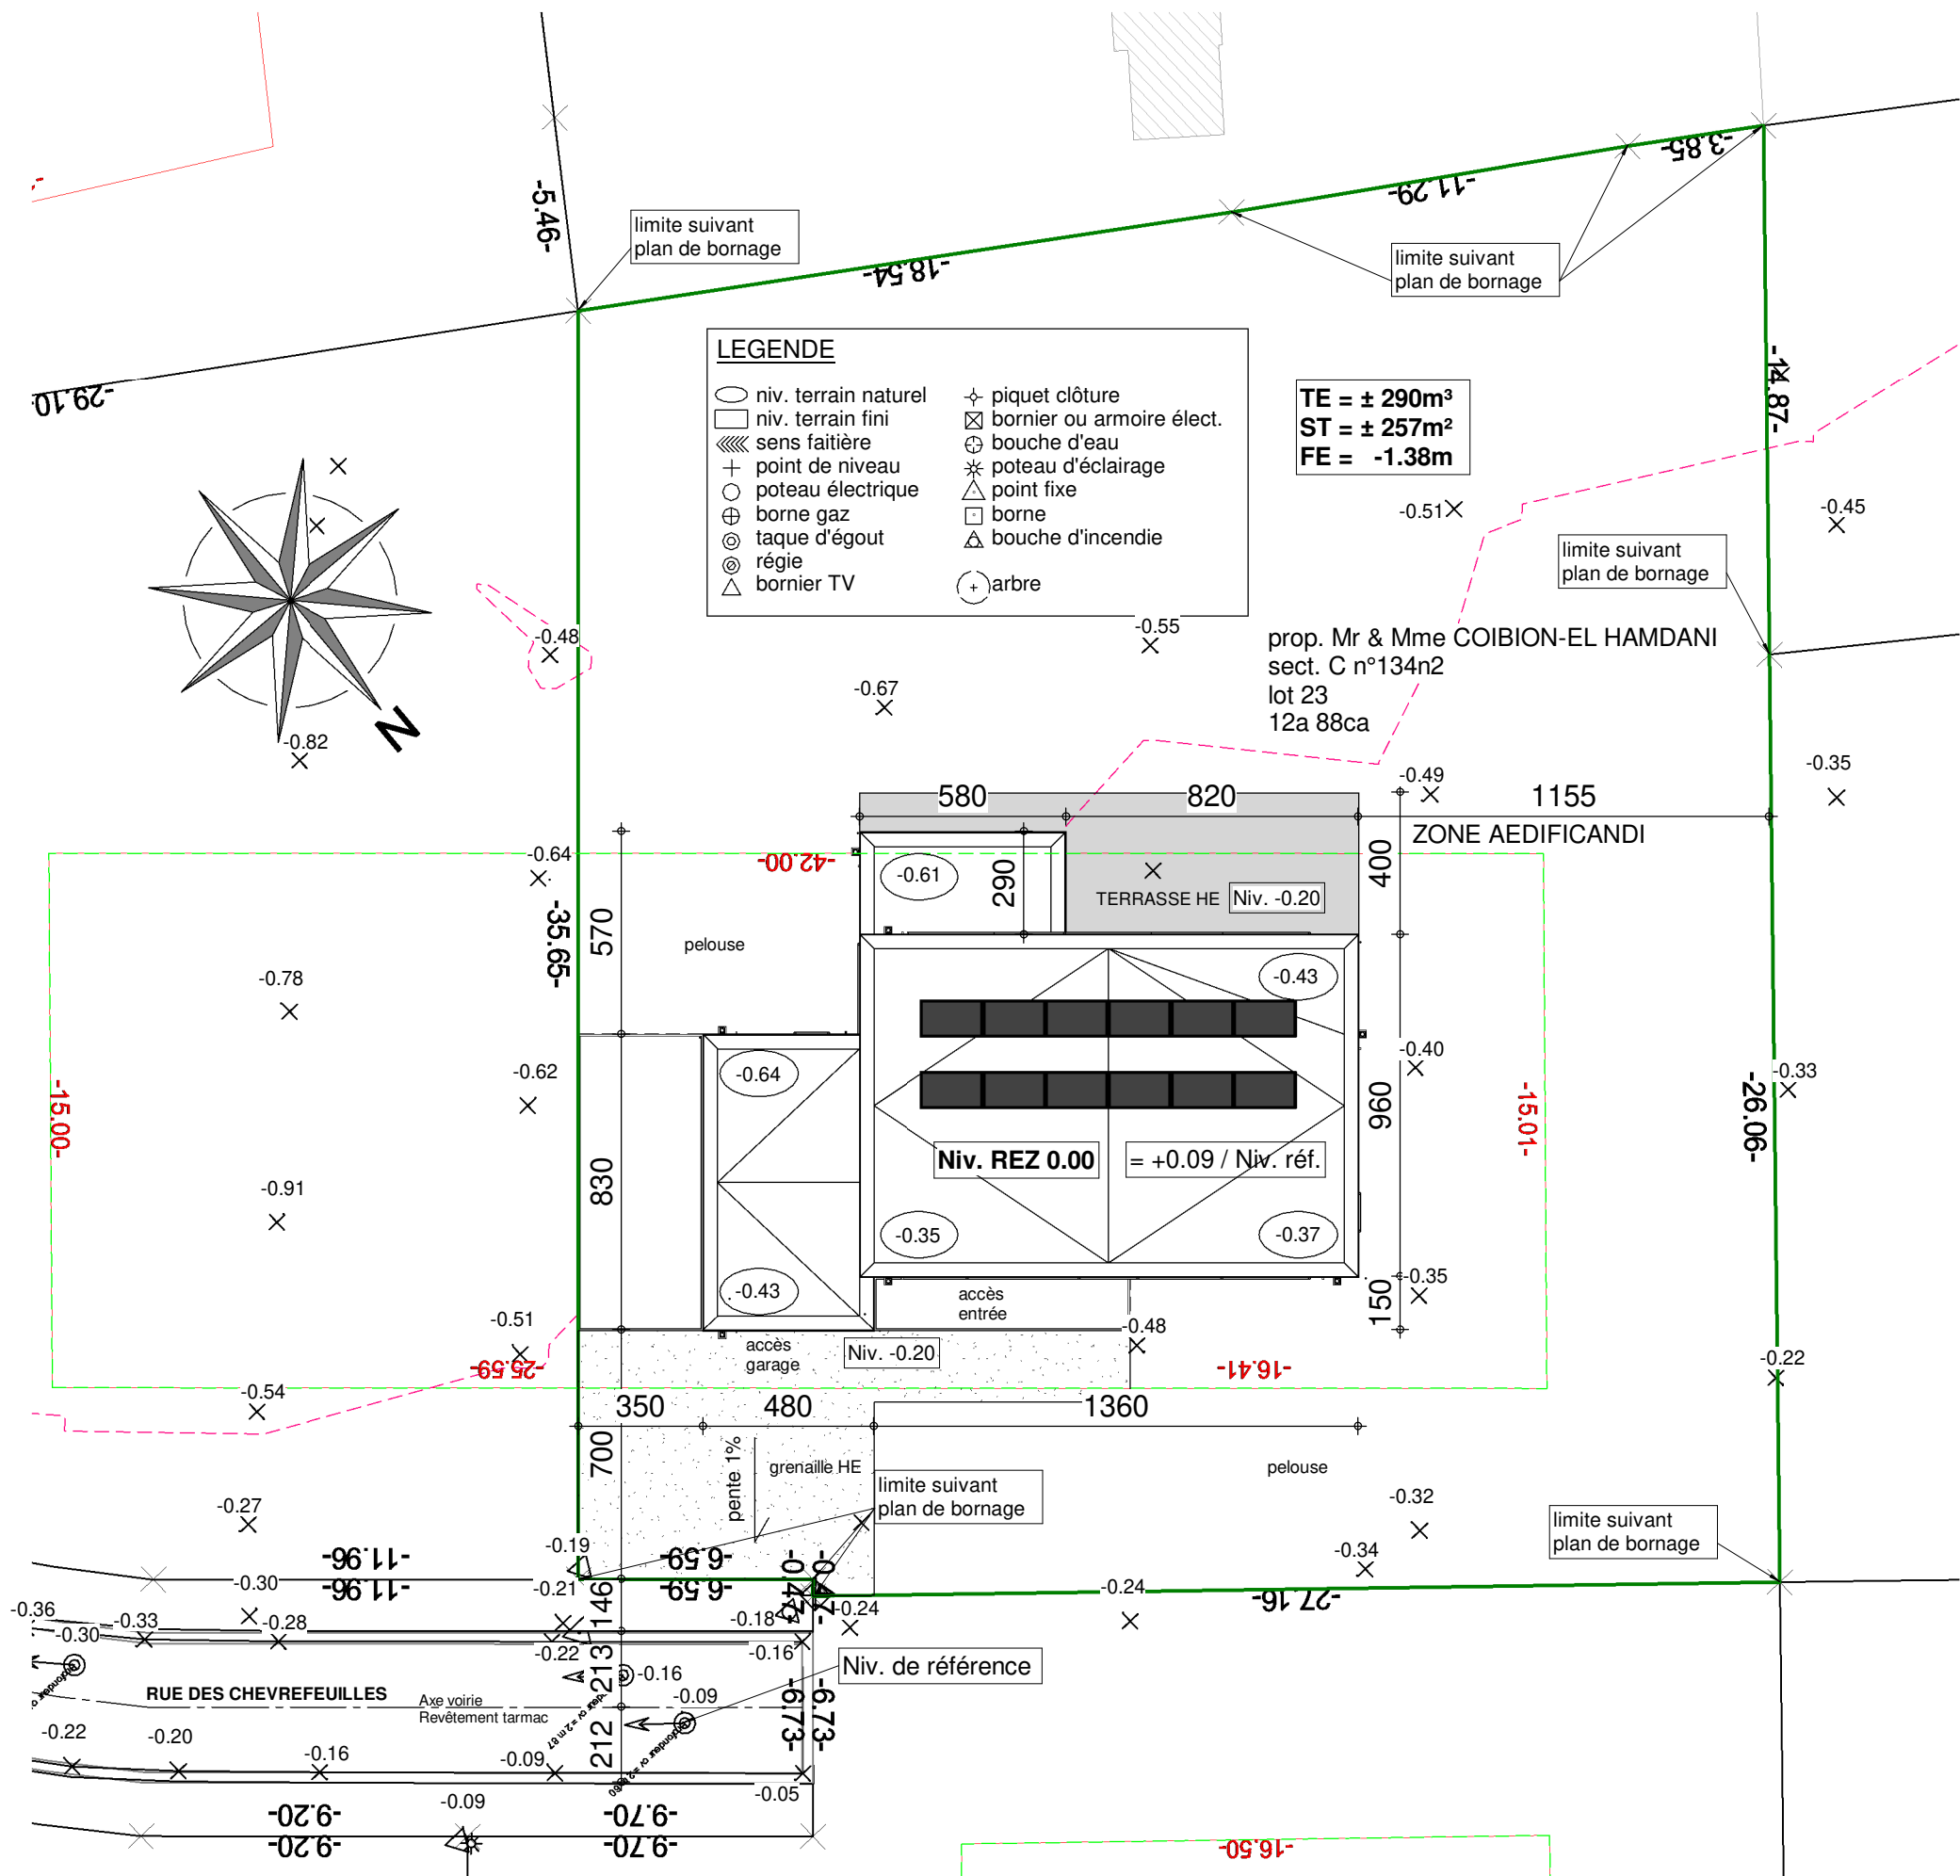

AP-220.257.01-COIBION/VAYV/LIP/DERE			
Date :	17/01/2023	Echelle :	1/200

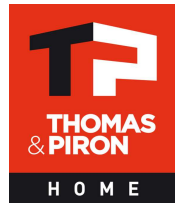

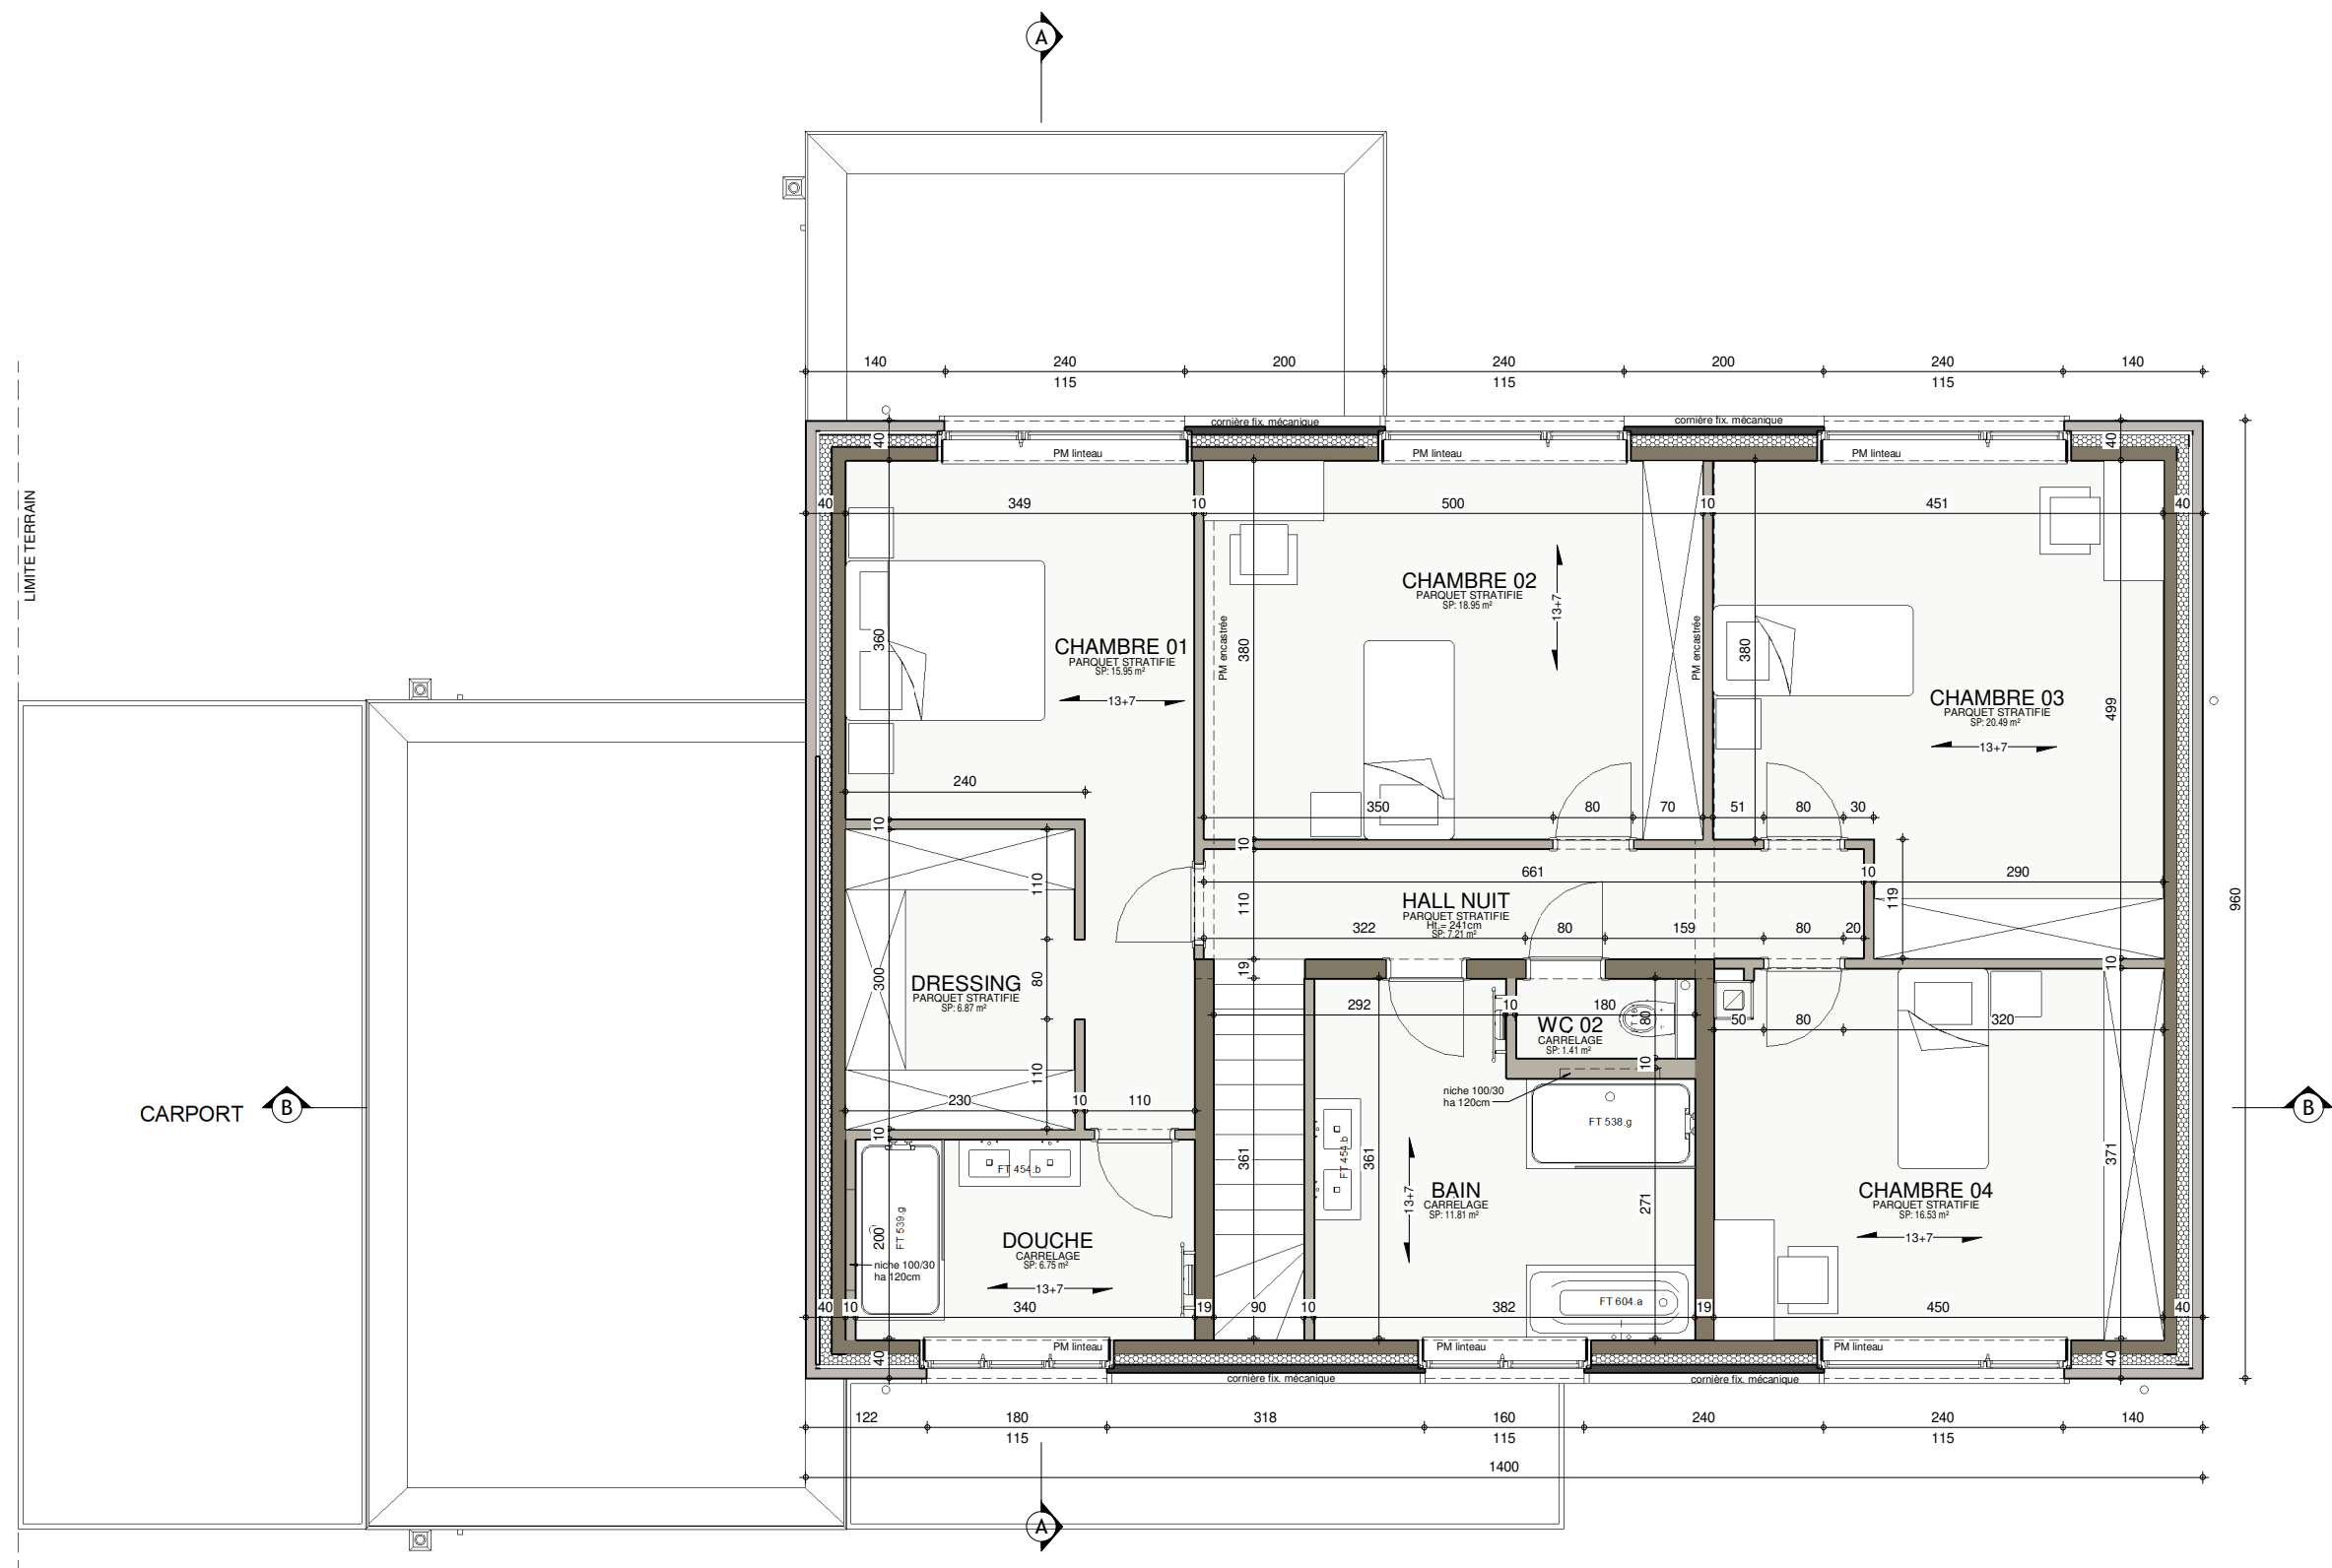

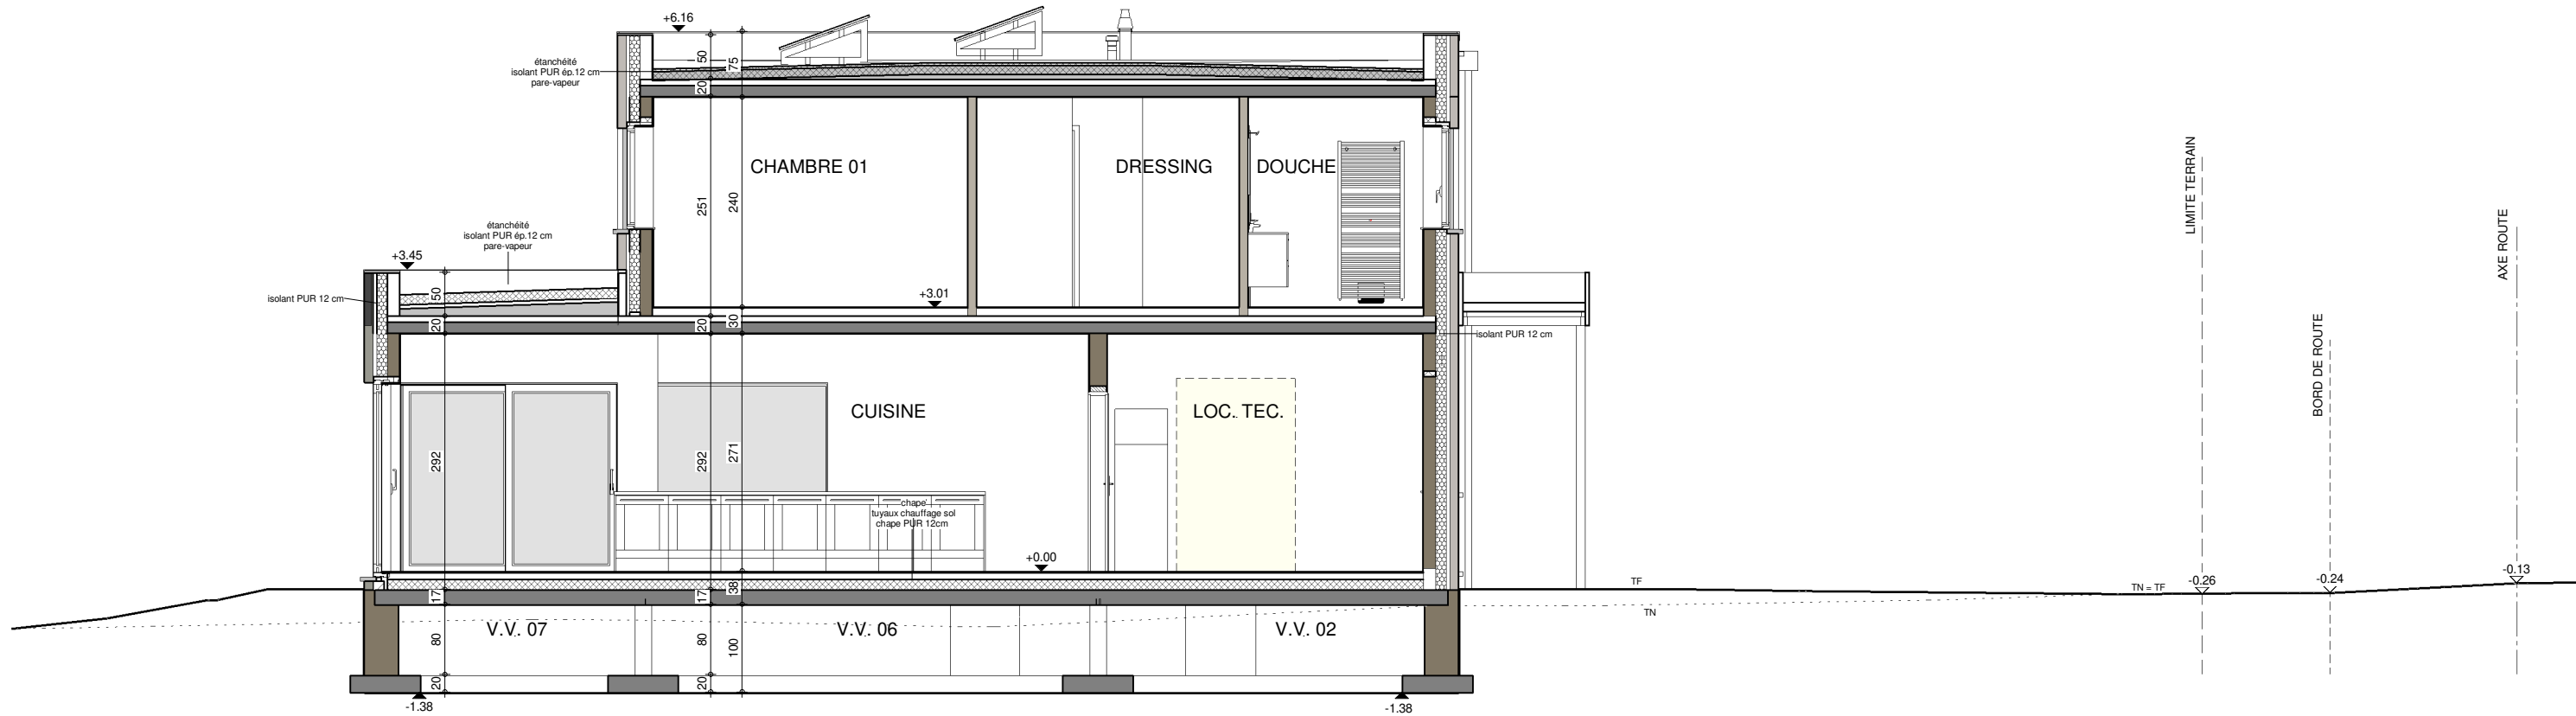

COUPE AA





AP-220.257.01-COIBION/VAYV/LIP/DERE			
Date :	17/01/2023	Echelle :	1/75



COUPE BB




AP-220.257.01-COIBION/VAYV/LIP/DERE			
Date :	17/01/2023	Echelle :	1/75

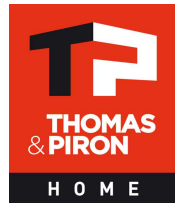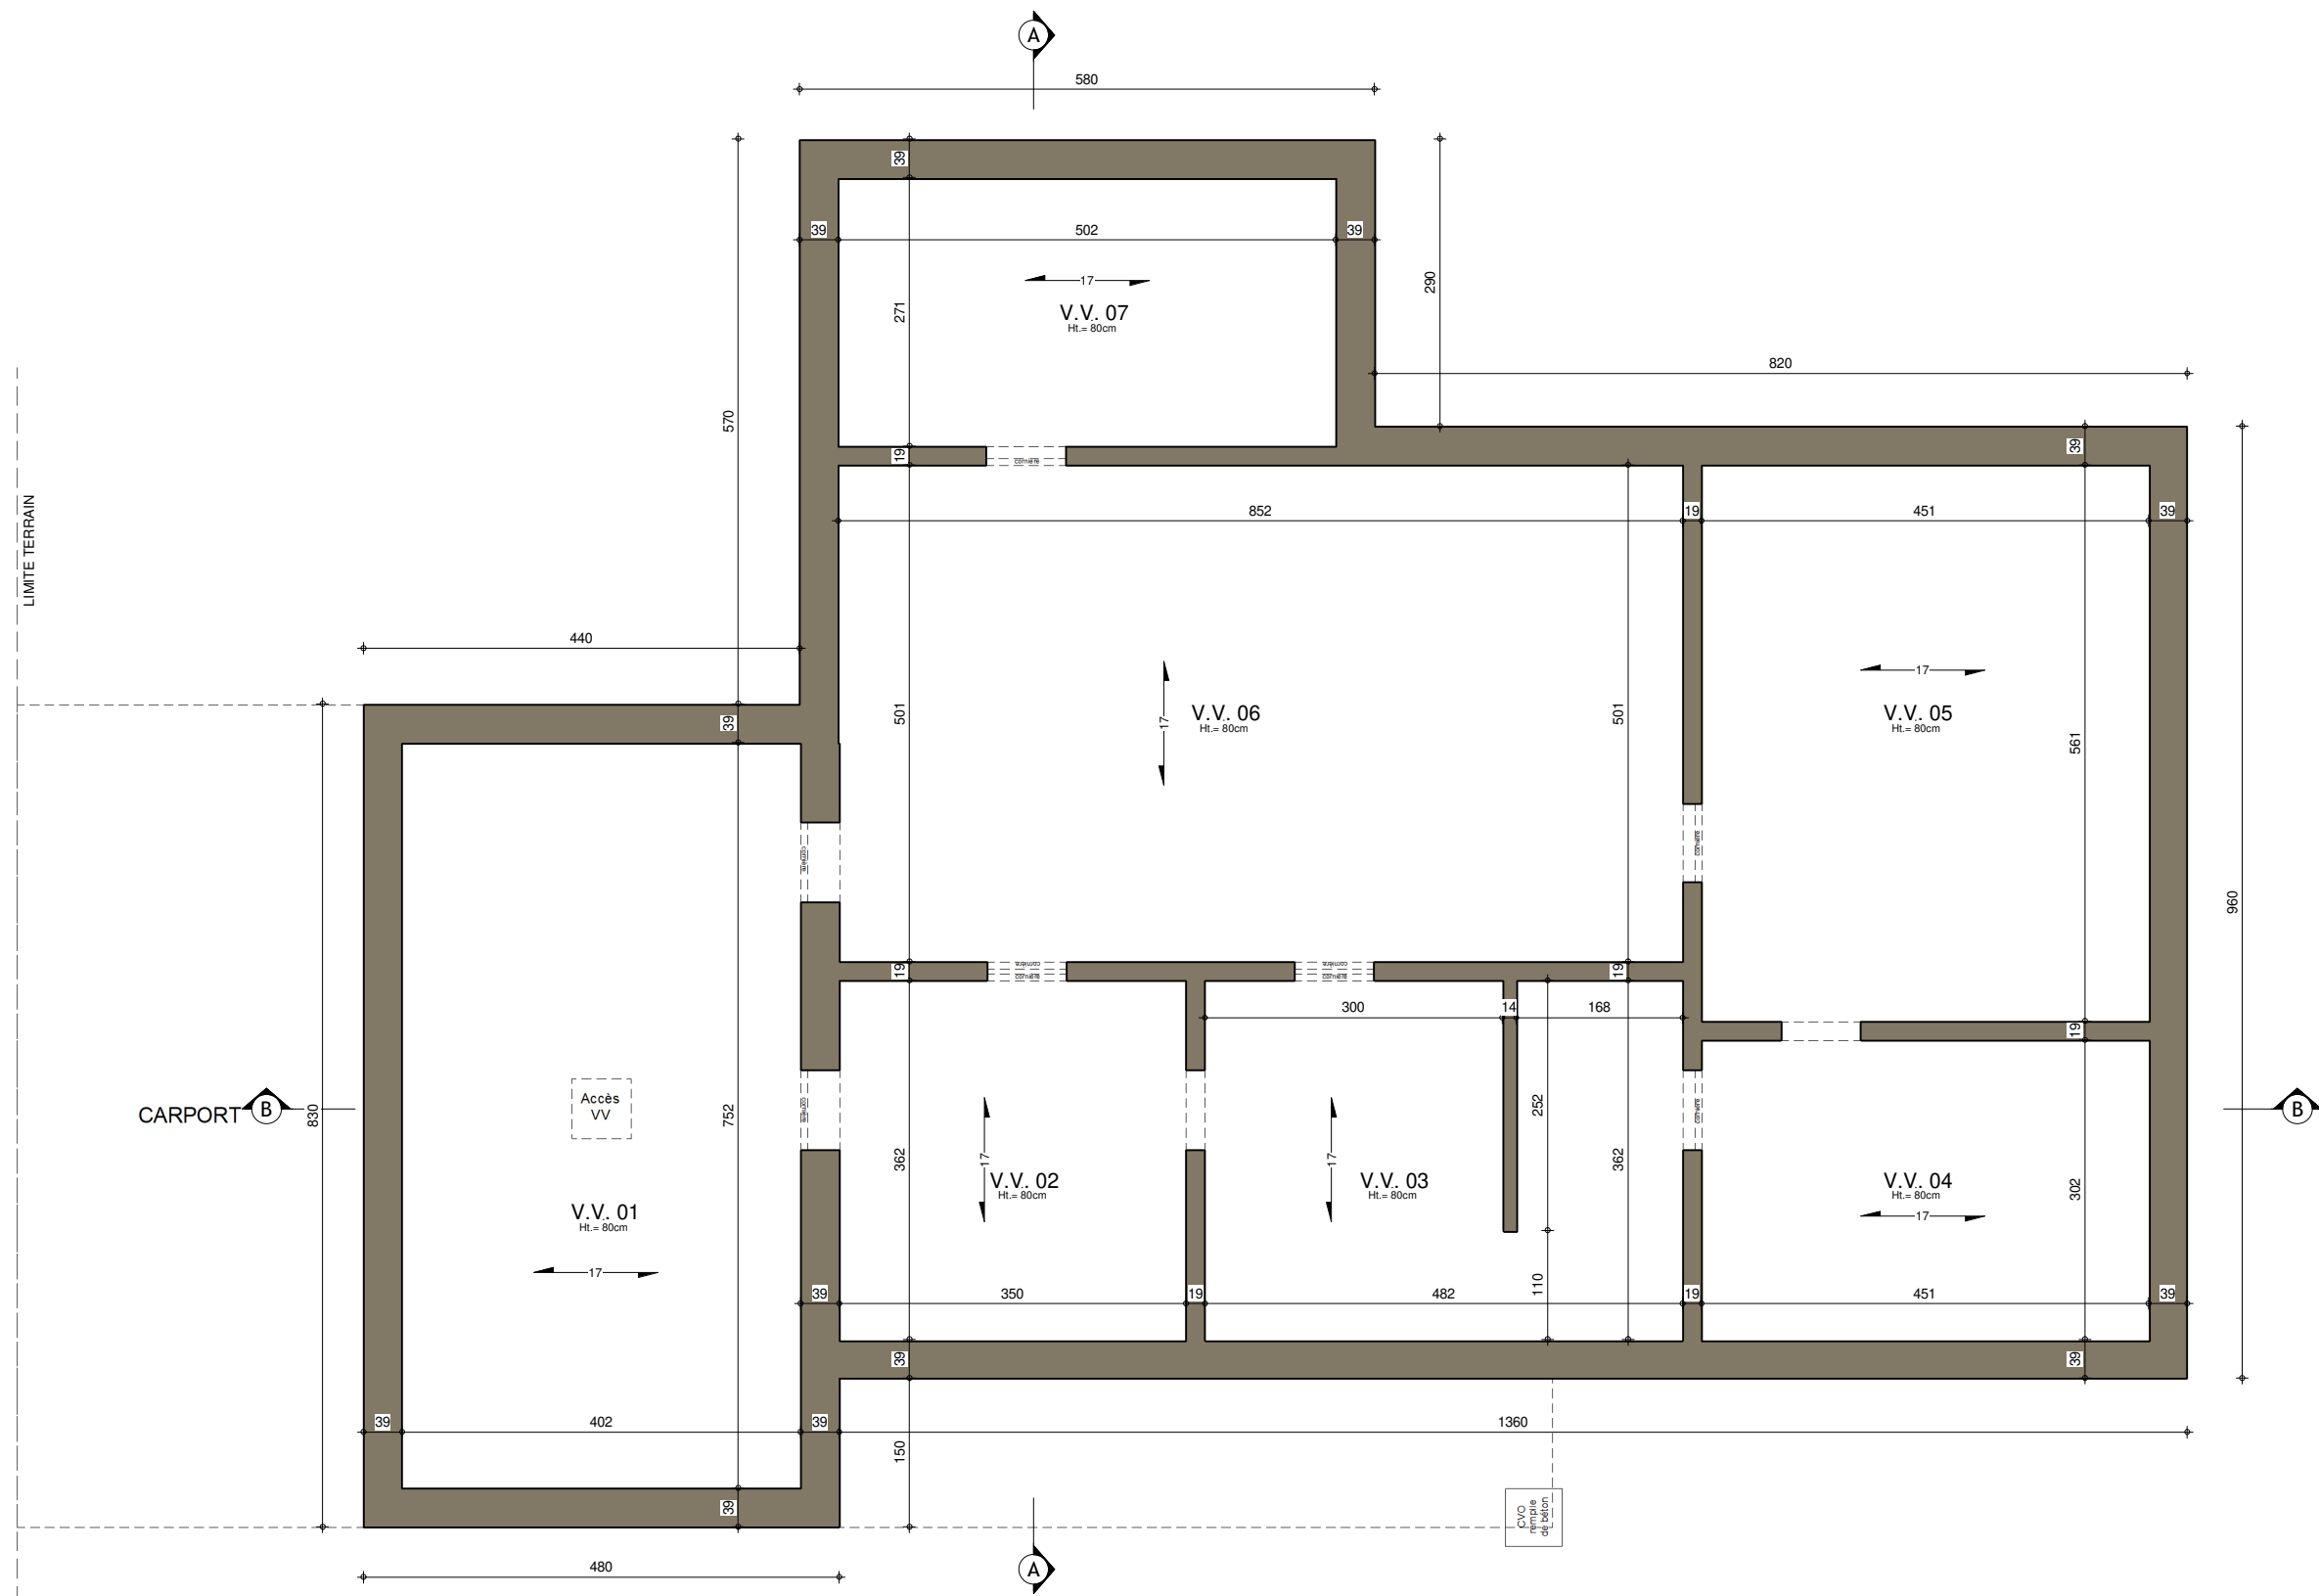

SOUS-SOL : Egouttage


AP-220.257.01-COIBION/VAYV/LIP/DERE			
Date :	17/01/2023	Echelle :	1/75

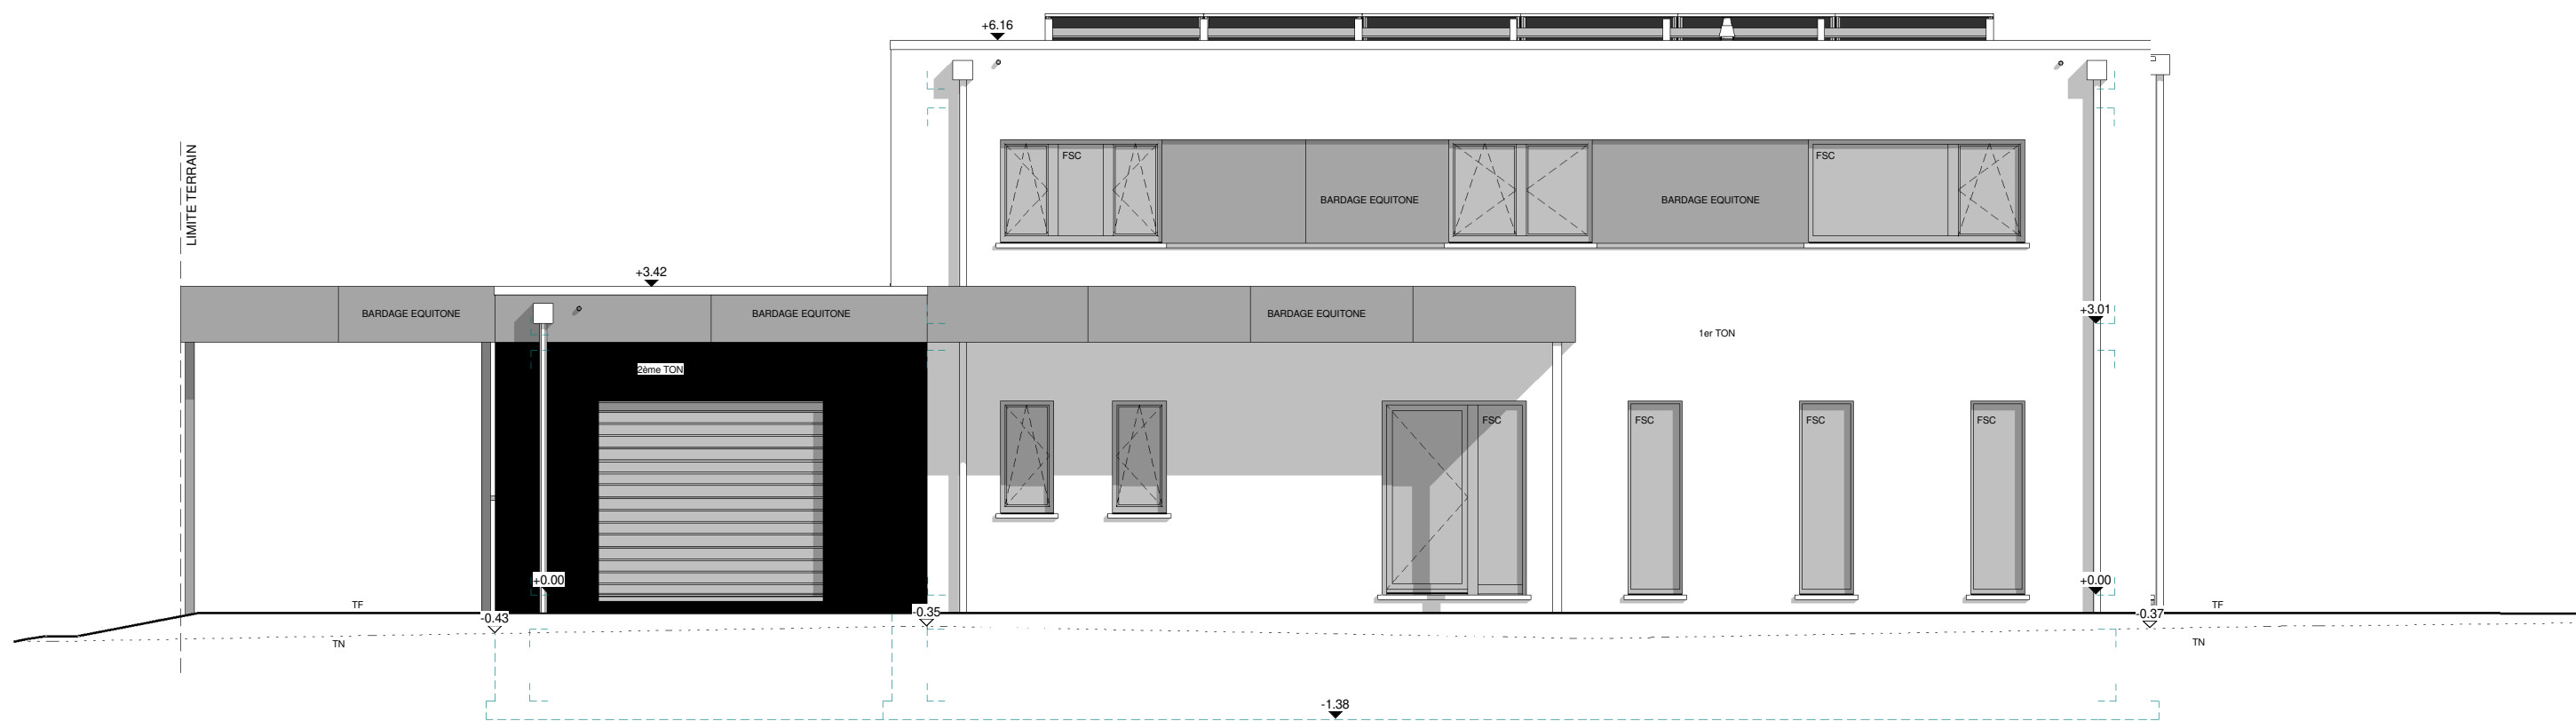

FACADE AVANT




AP-220.257.01-COIBION/VAYV/LIP/DERE			
Date :	17/01/2023	Echelle :	1/75

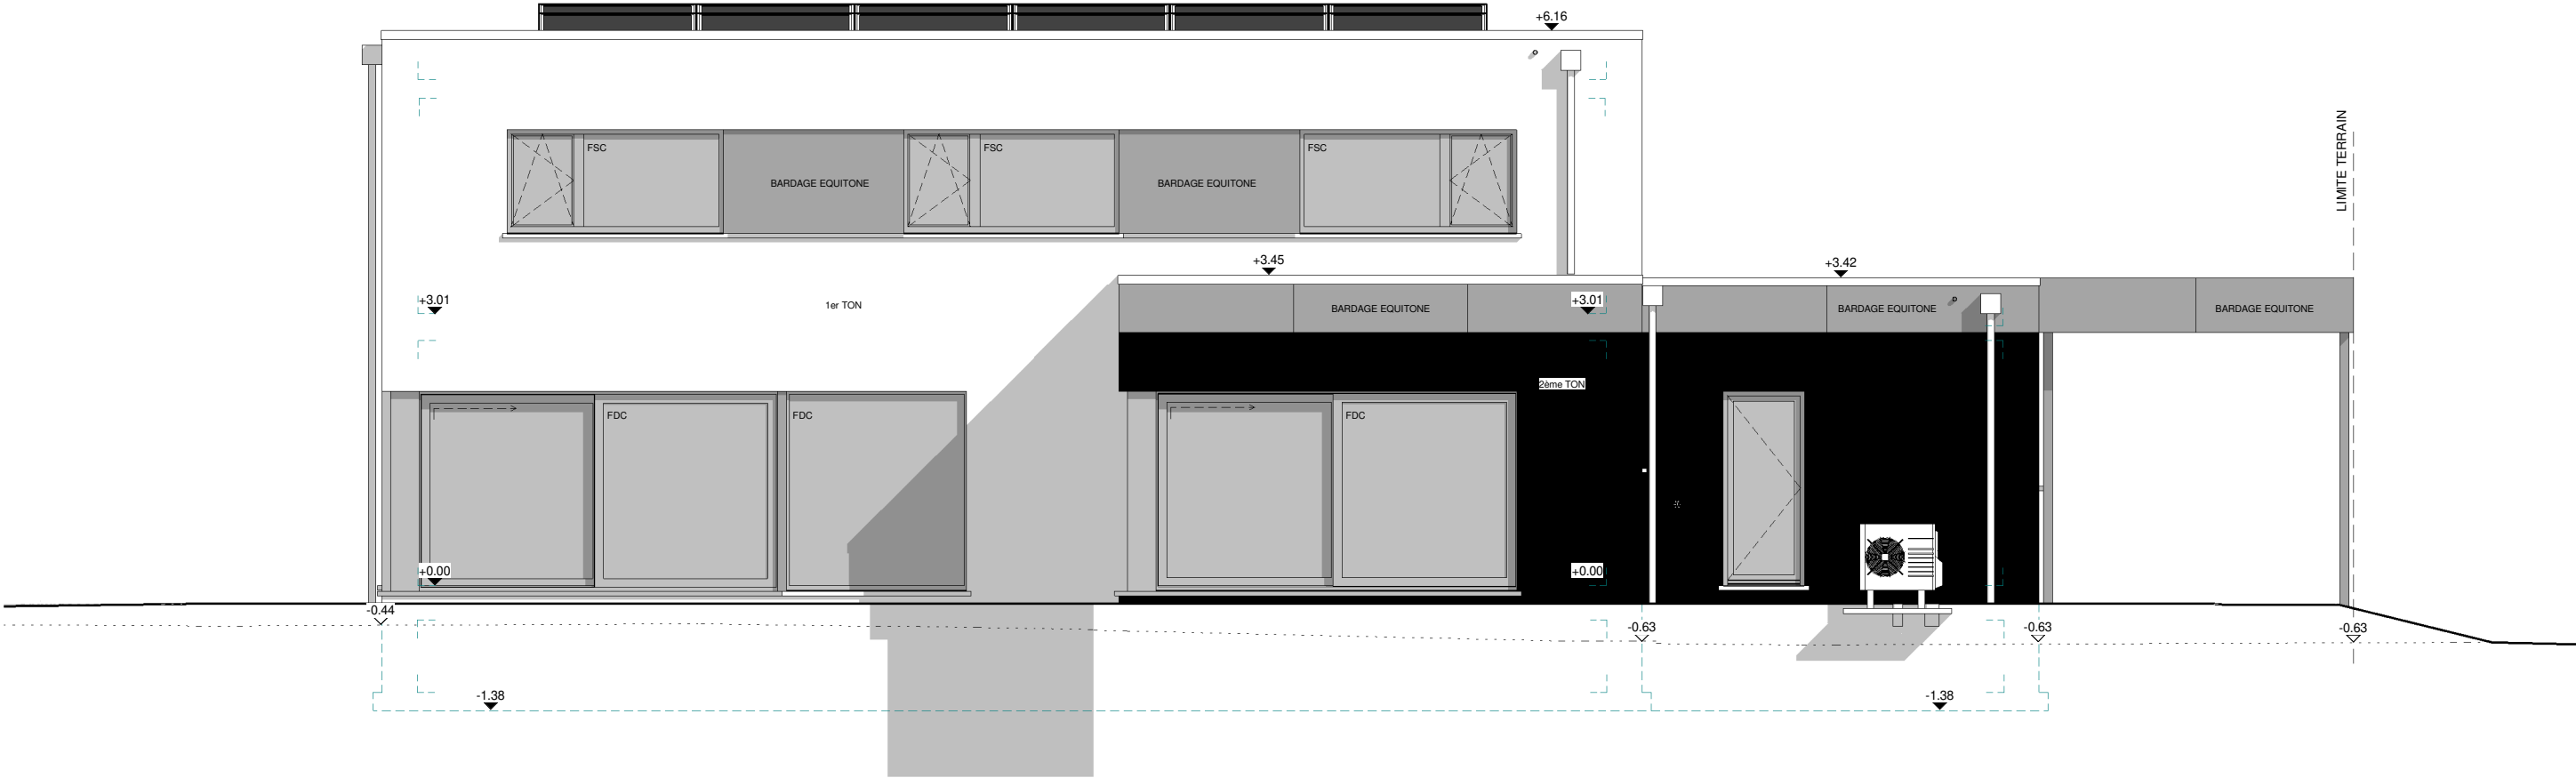

FACADE ARRIERE




AP-220.257.01-COIBION/VAYV/LIP/DERE			
Date :	17/01/2023	Echelle :	1/75

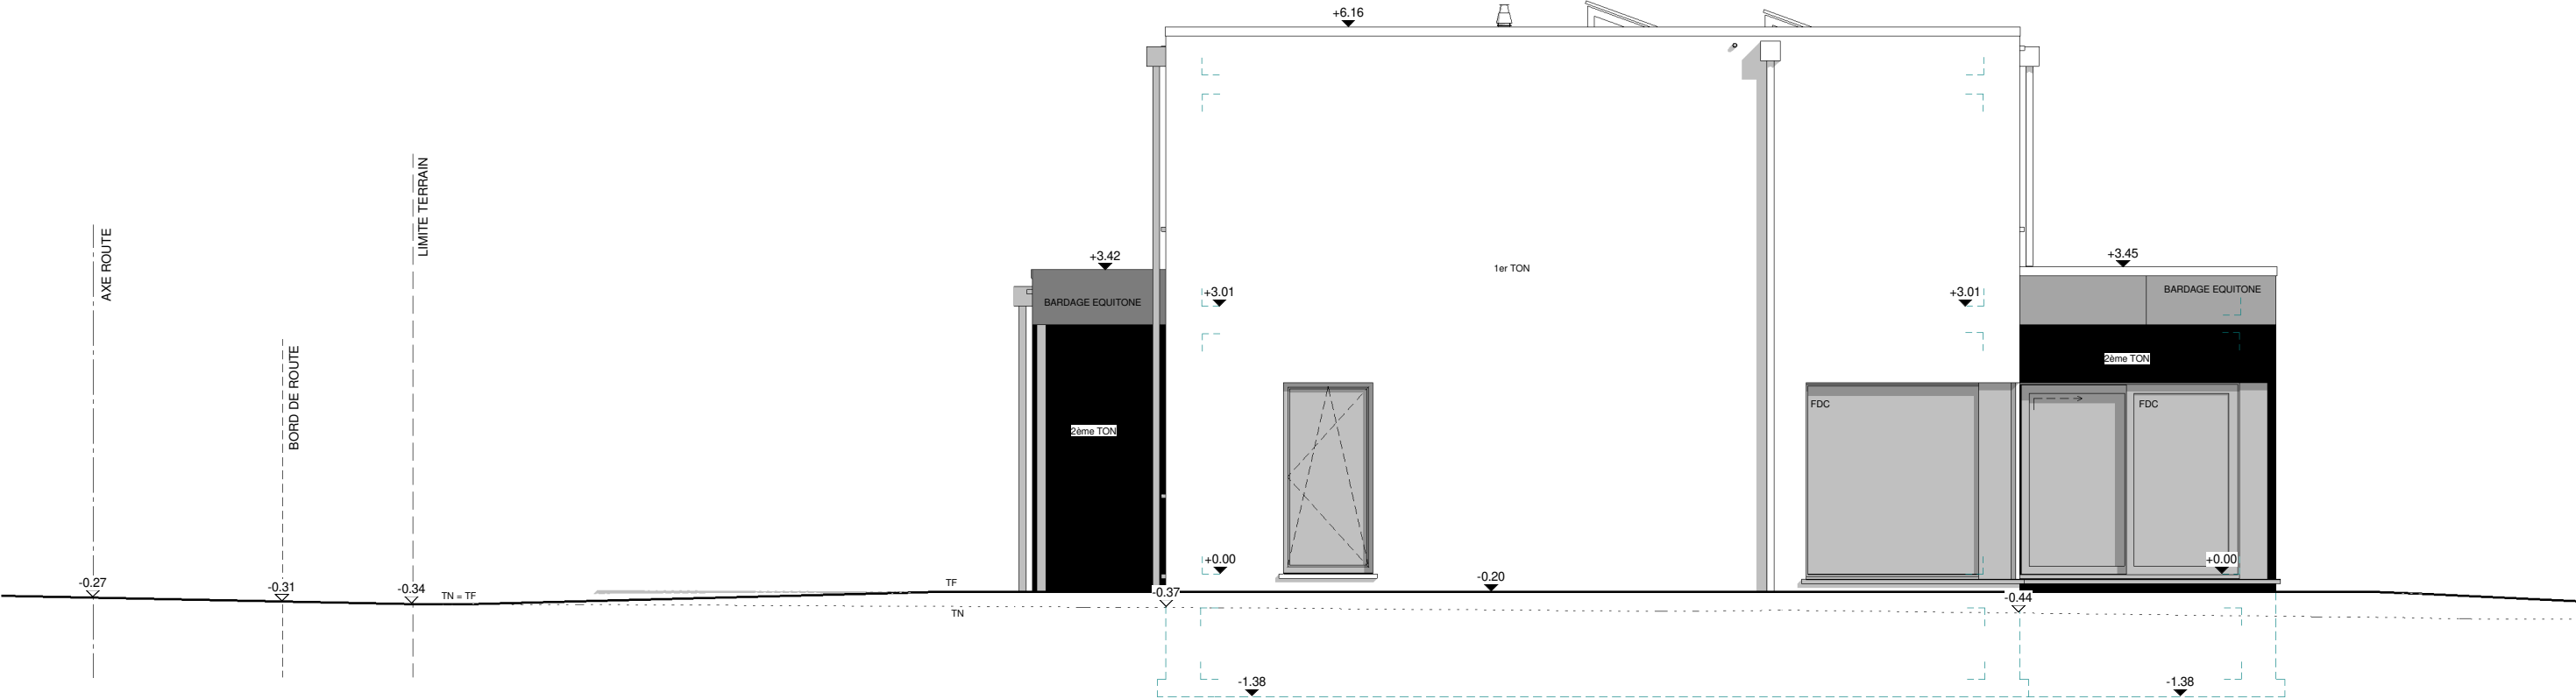

PIGNON DROIT



AP-220.257.01-COIBION/VAYV/LIP/DERE			
Date :	17/01/2023	Echelle :	1/75

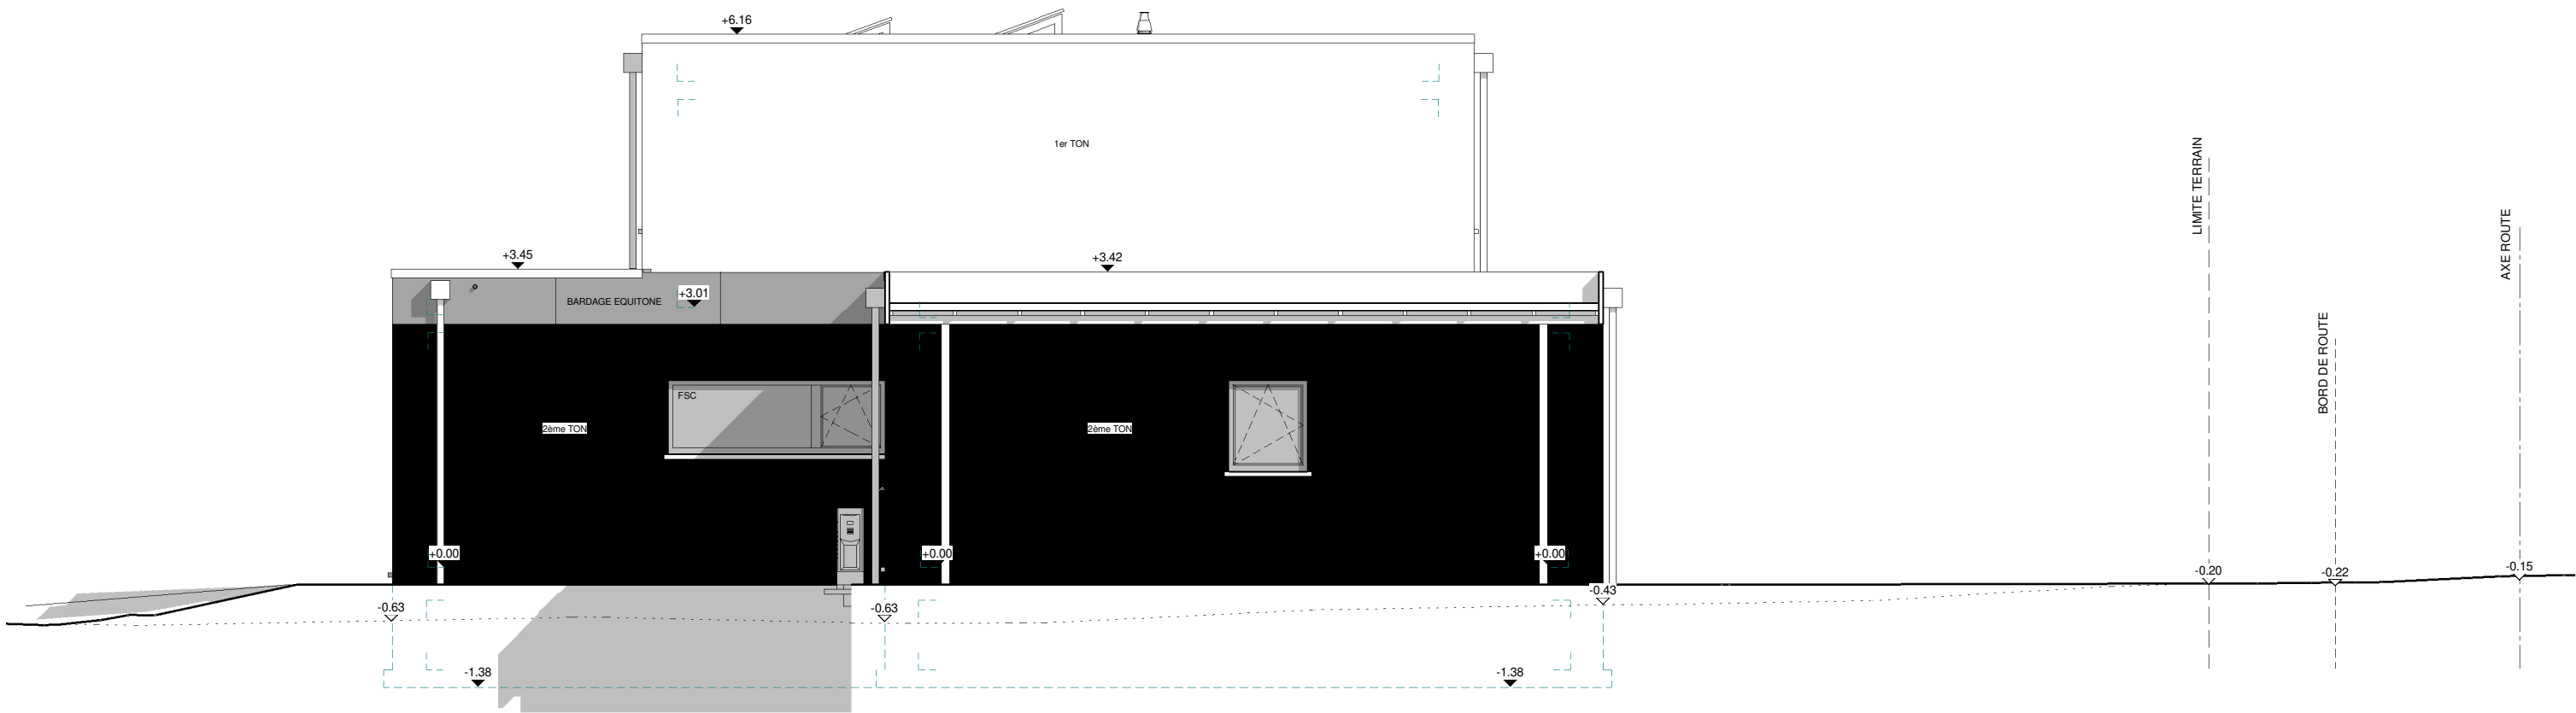

PIGNON GAUCHE



AP-220.257.01-COIBION/VAYV/LIP/DERE			
Date :	17/01/2023	Echelle :	1/75