





1200

437

763

500

900

800

1400

600

400

800

100

215


190

400

150

240

120

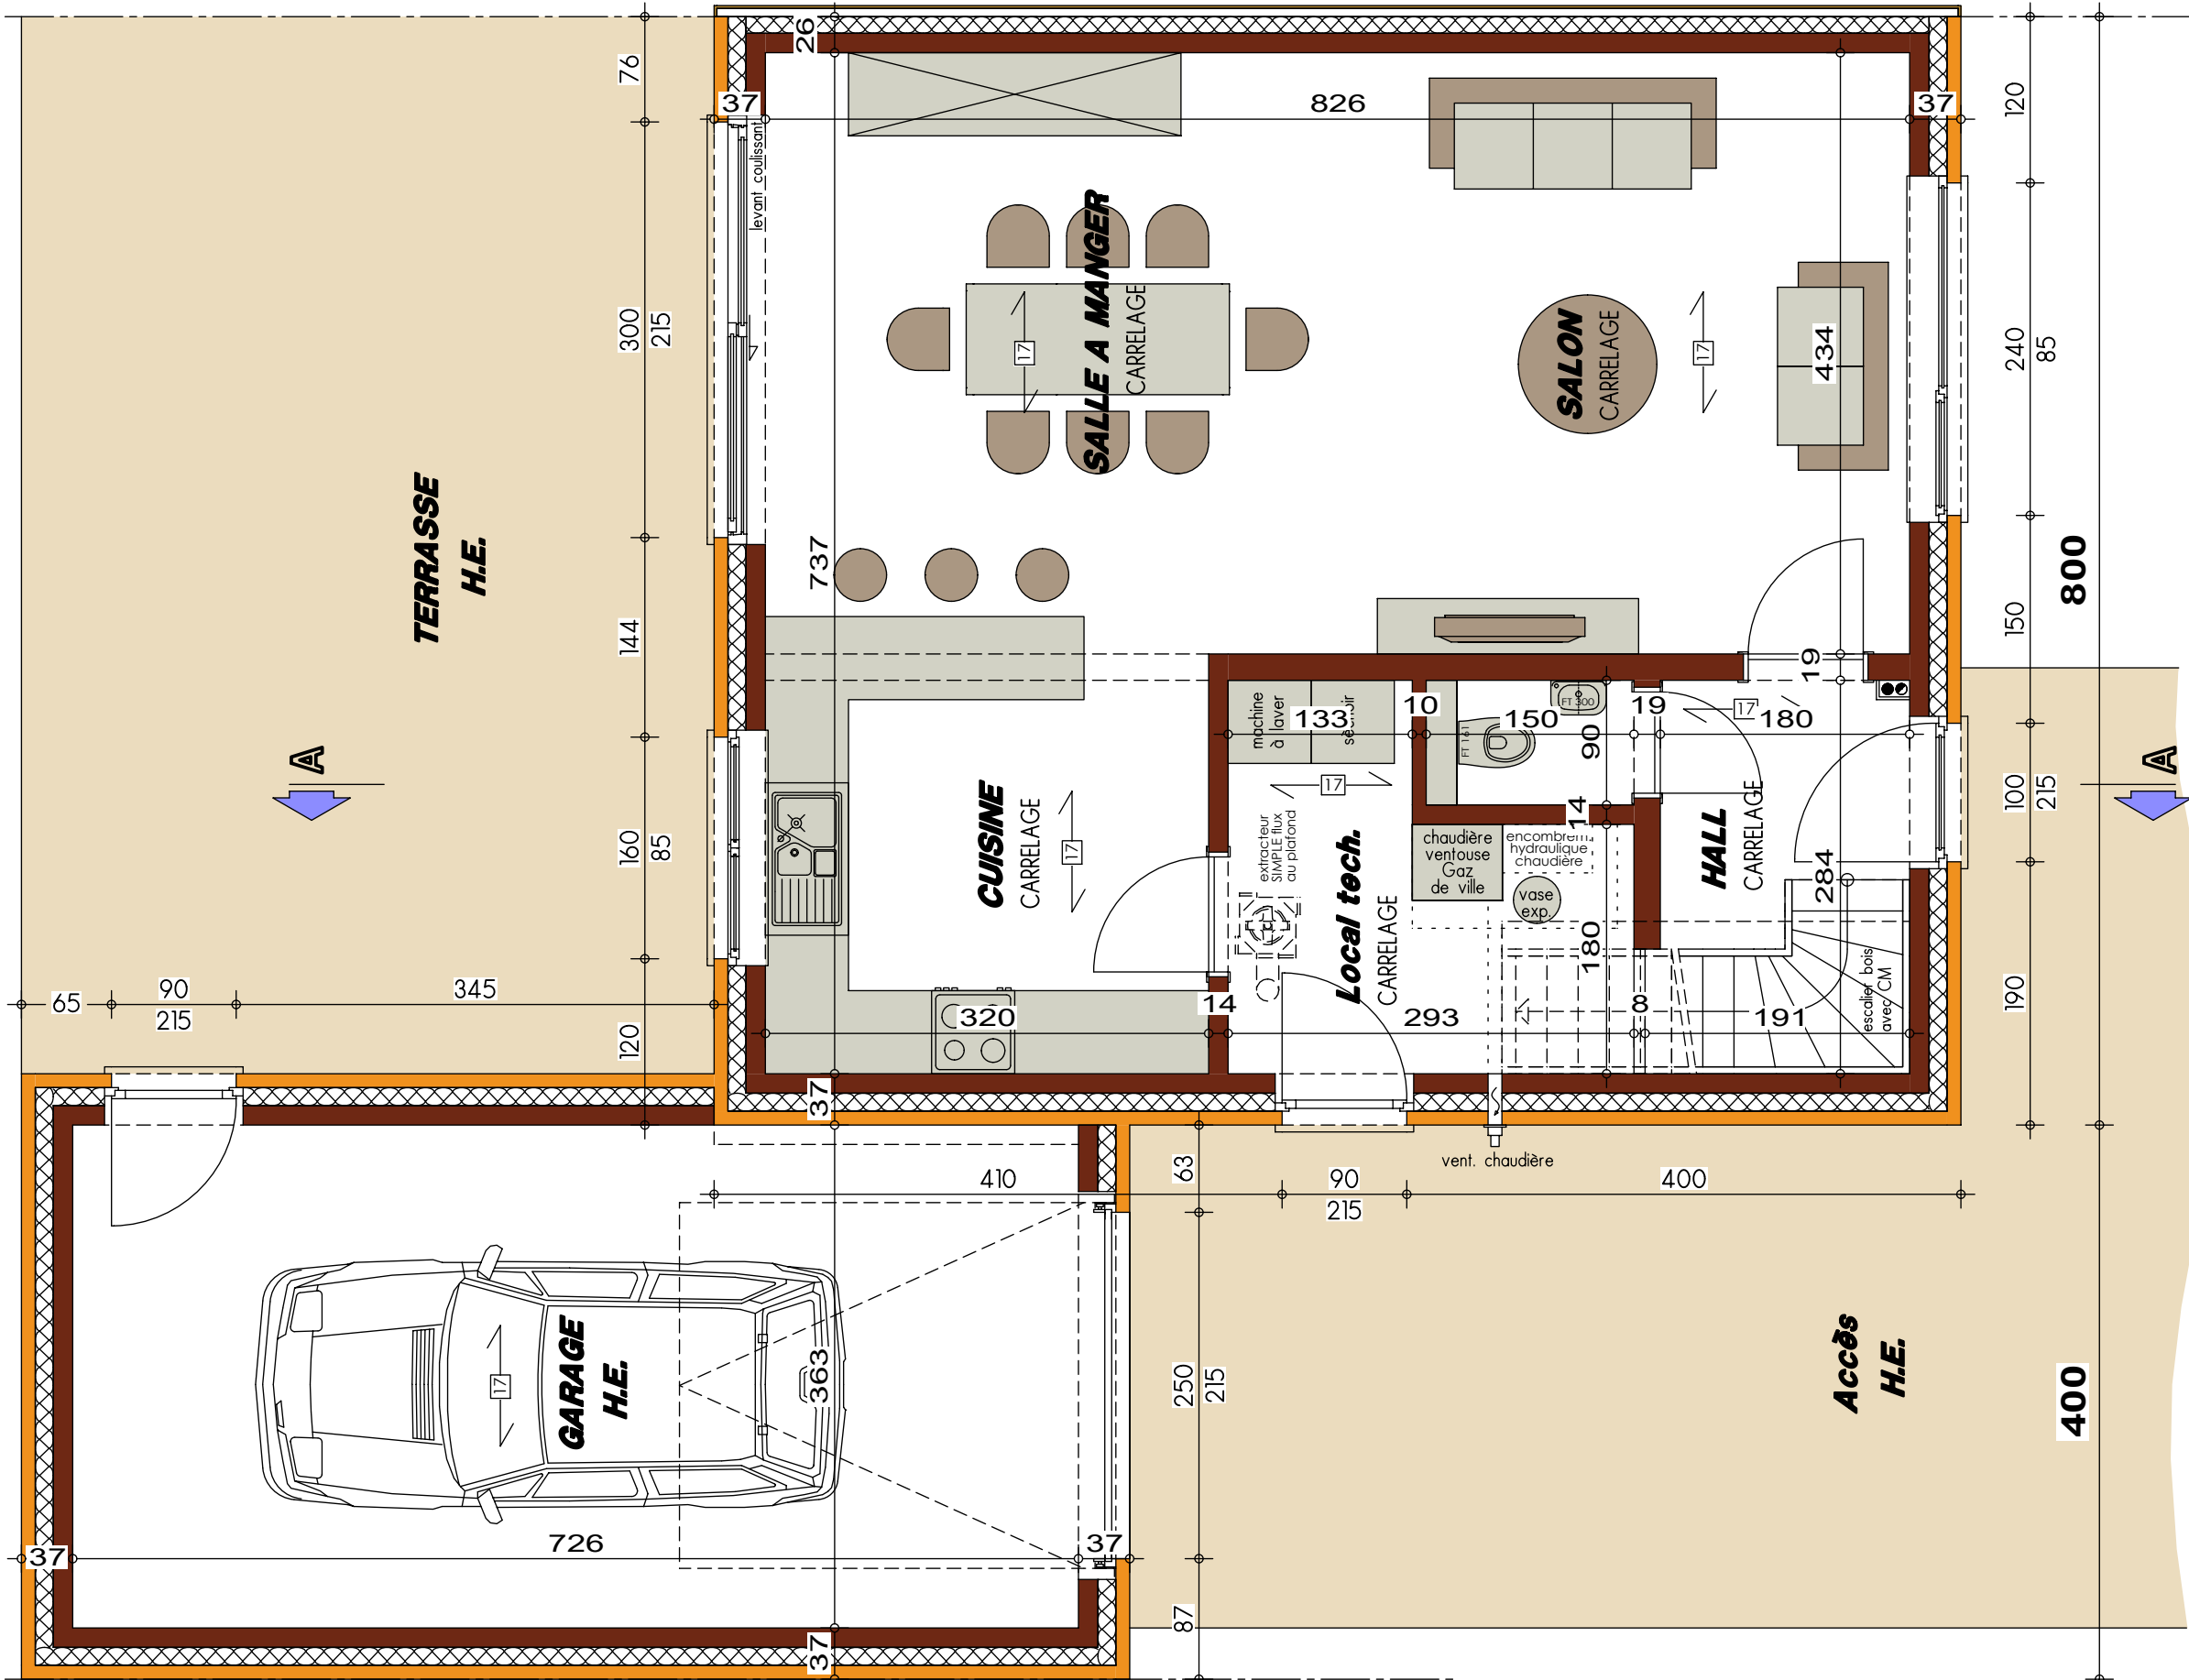

PLAN REZ-DE-CHAUSSEE


AP-2020-269-01-DECRUYENAERE-VAM-GOJ

Date :

17/09/2020


Echelle :

1/50

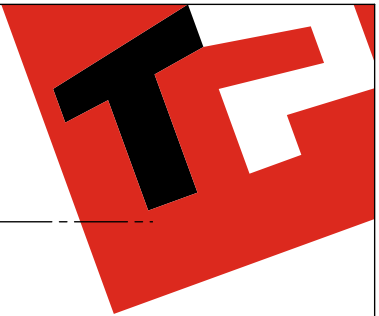


1200
763

437

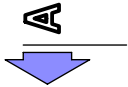

500

900

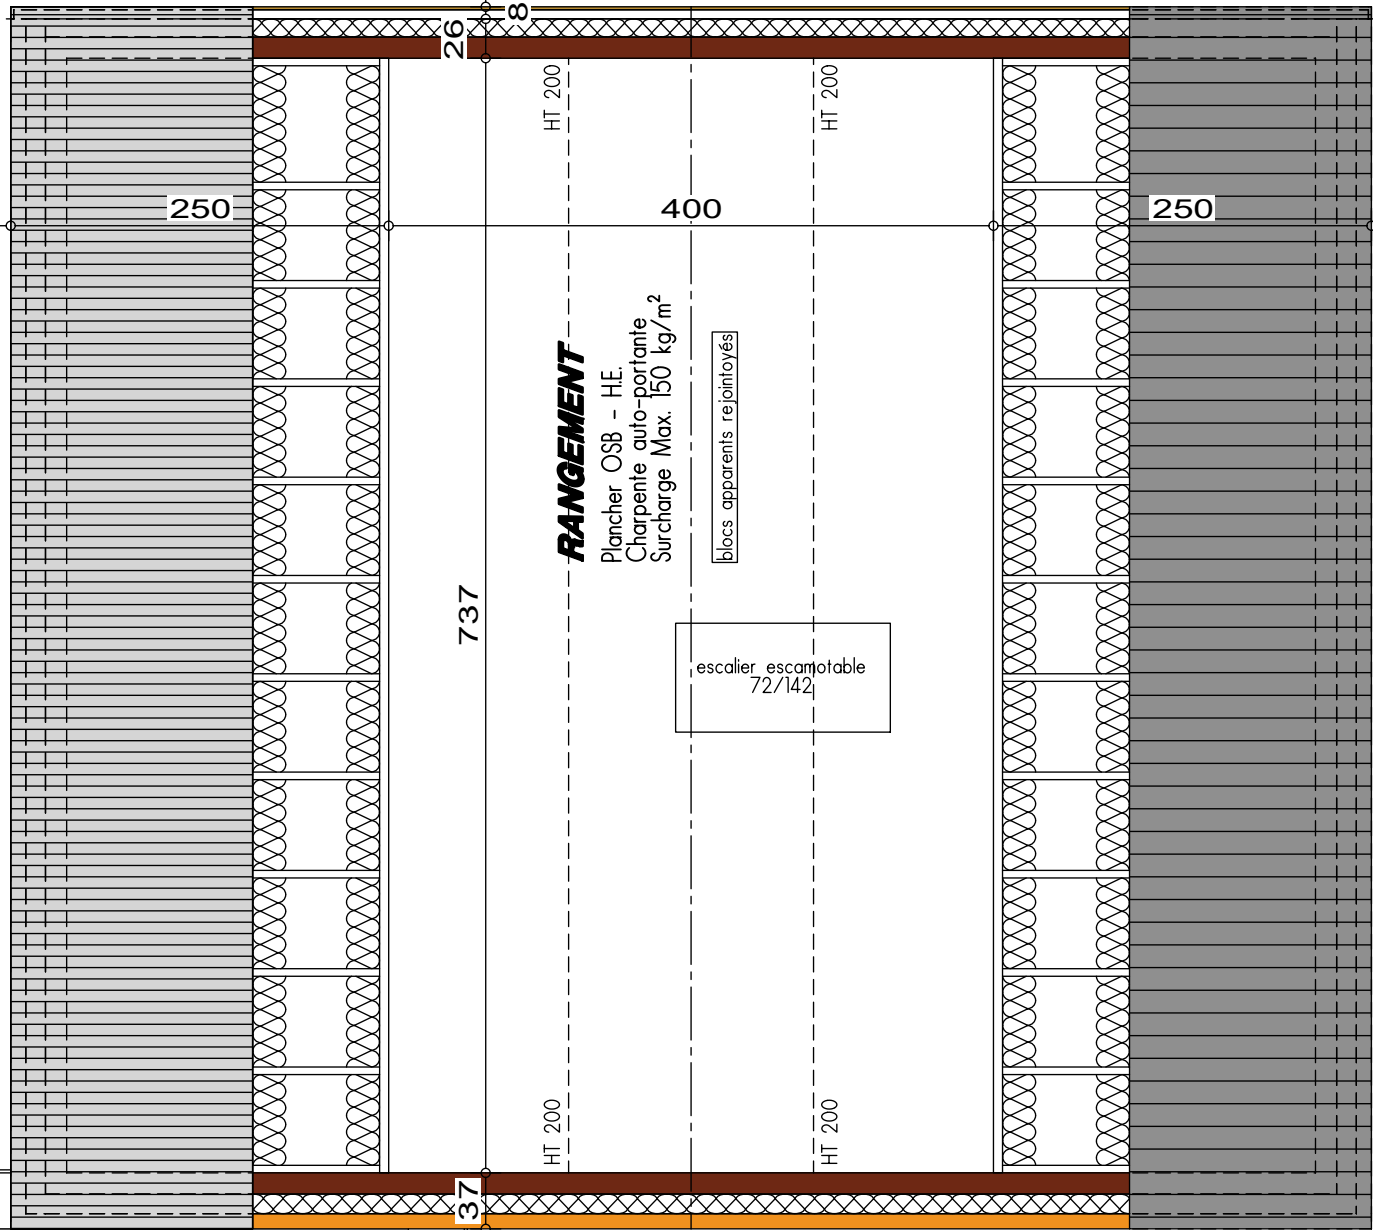

RANGEMENT

Plancher OSB - HE.
Charpente auto-portante
Surcharge Max. 150 kg/m²

blocs apparents rejointoyés

escalier escamotable
72/142

737

37

HT 200

HT 200

HT 200

HT 200

250

400

250

400

800



PLAN COMBLES


AP-2020-269-01-DECRUYENAERE-VAM-GOJ

Date :

17/09/2020


Echelle :

1/50

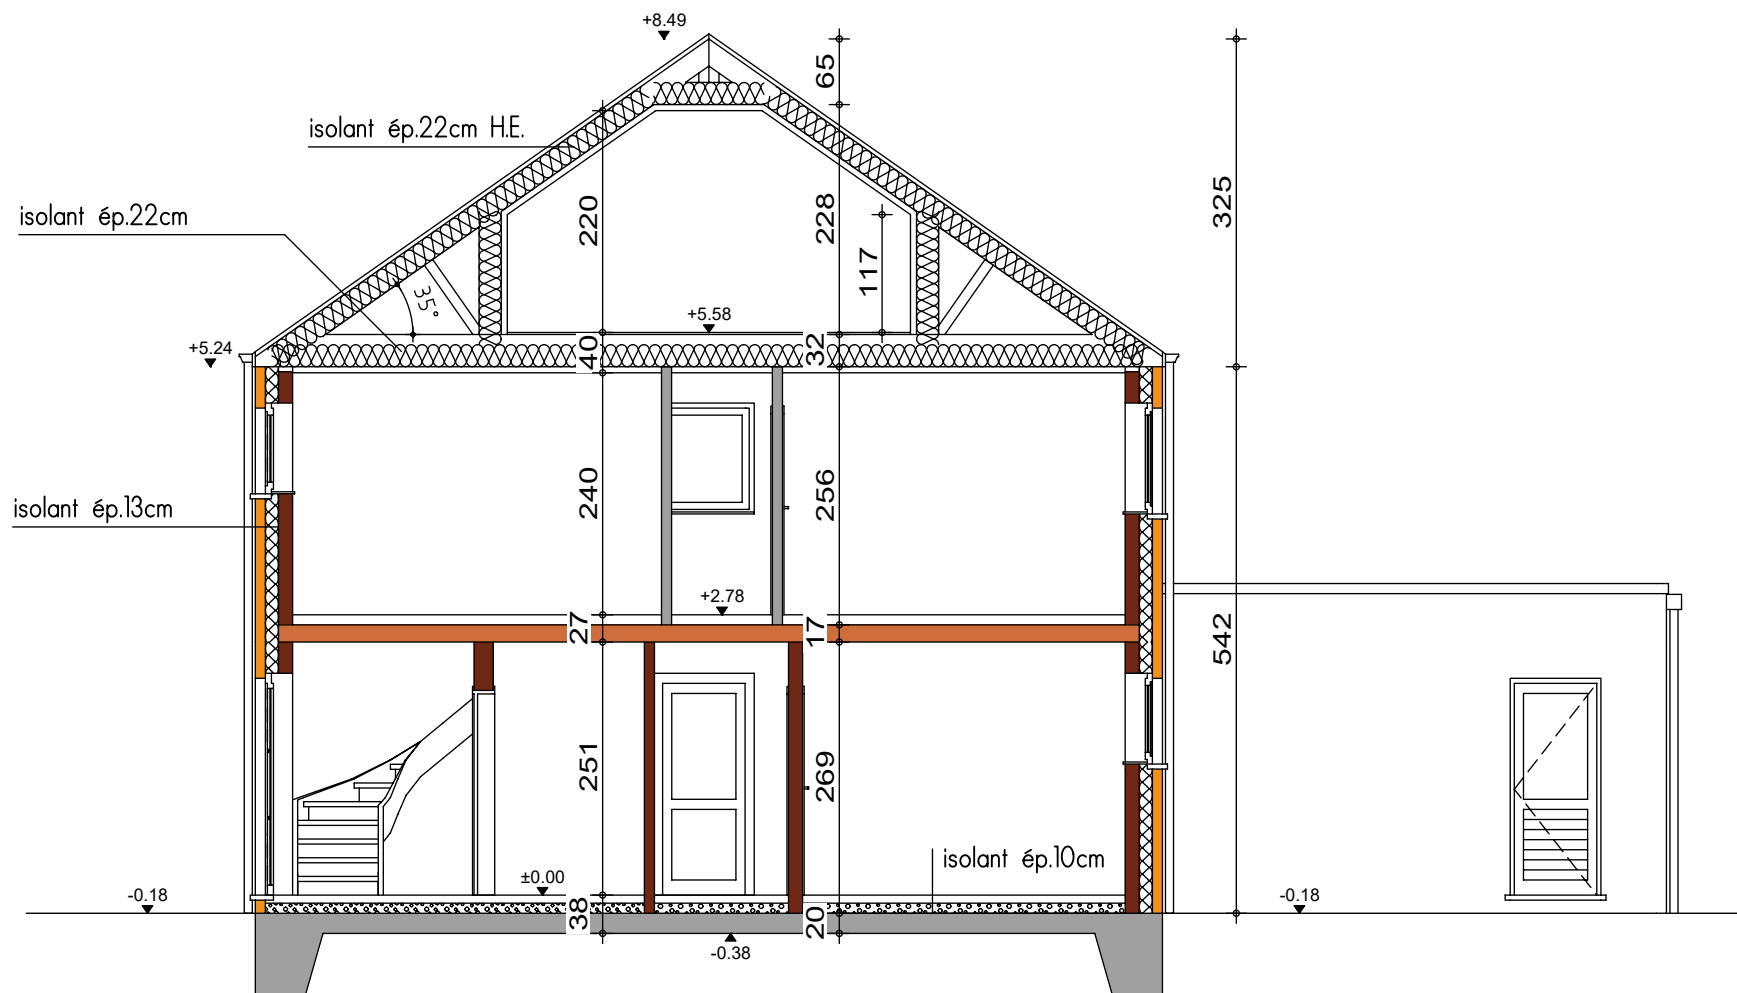


COUPE AA




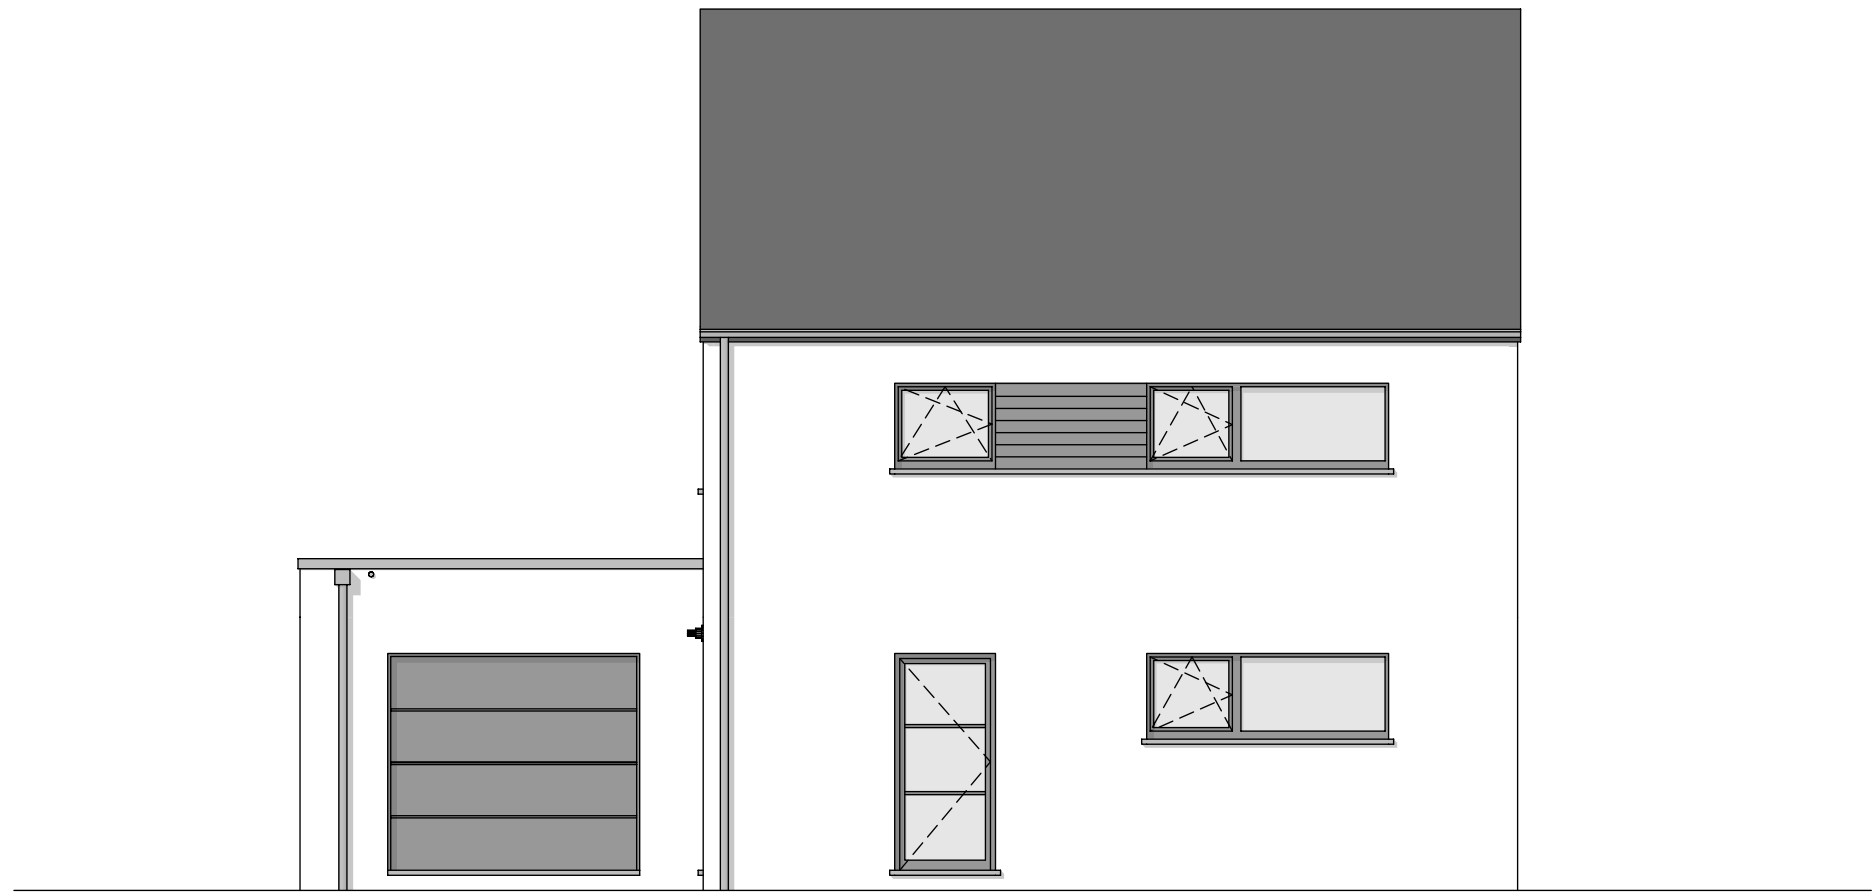


FACADE AVANT

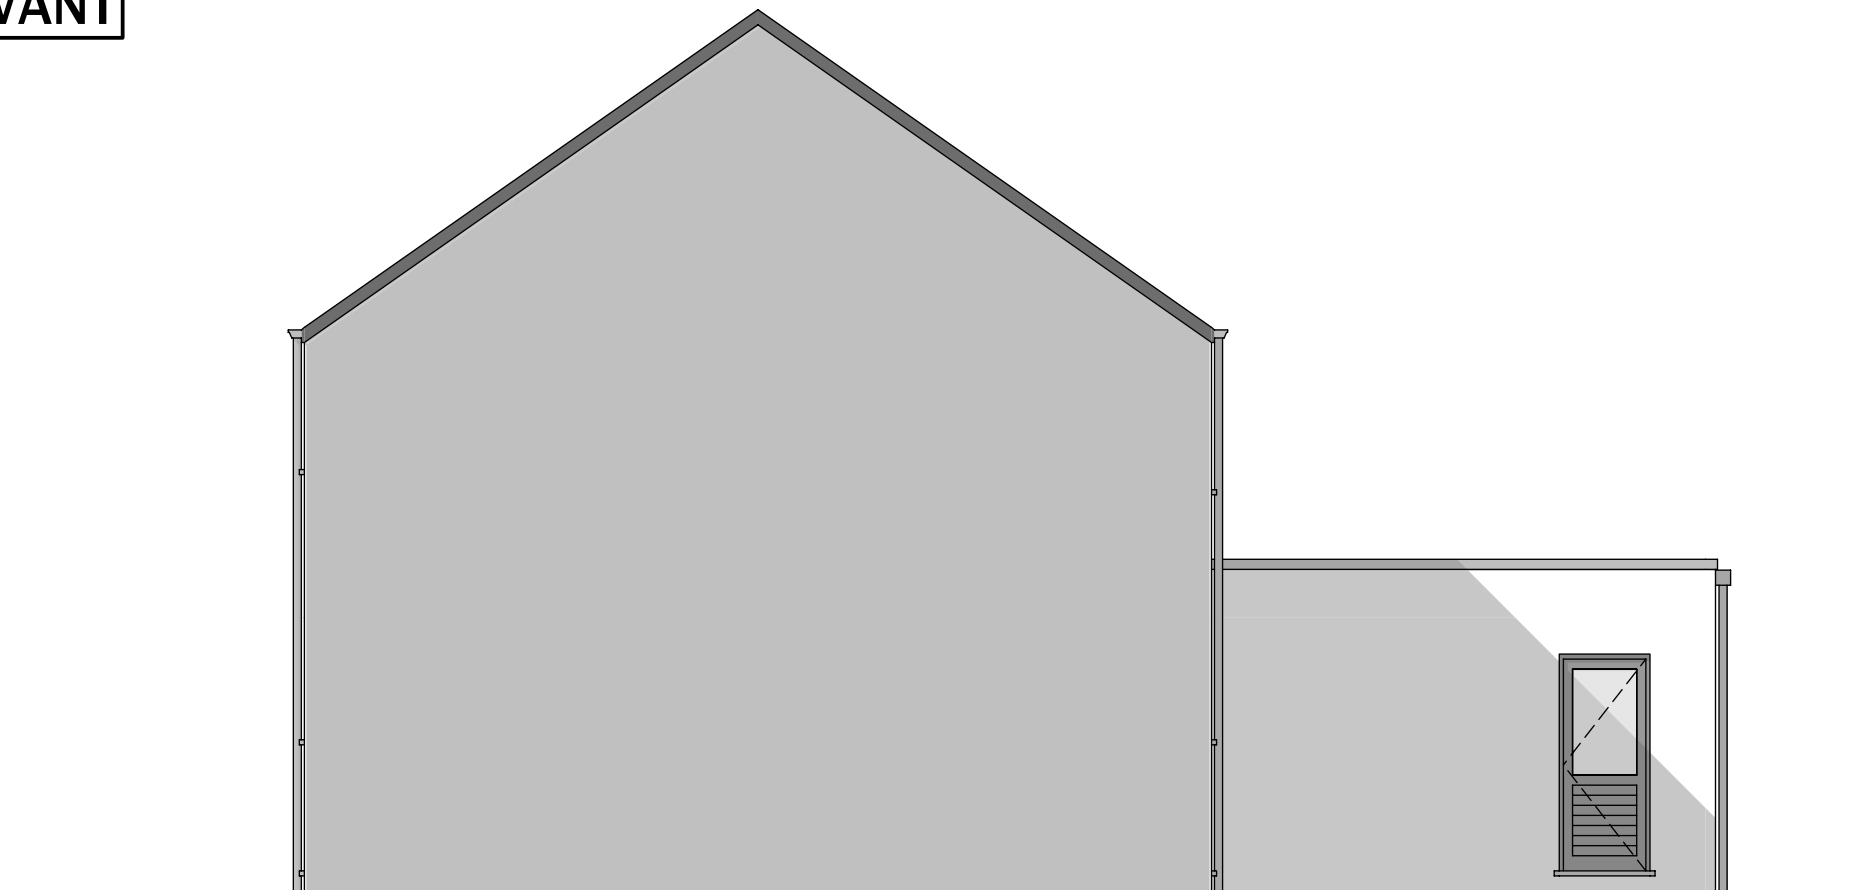

PIGNON DROIT

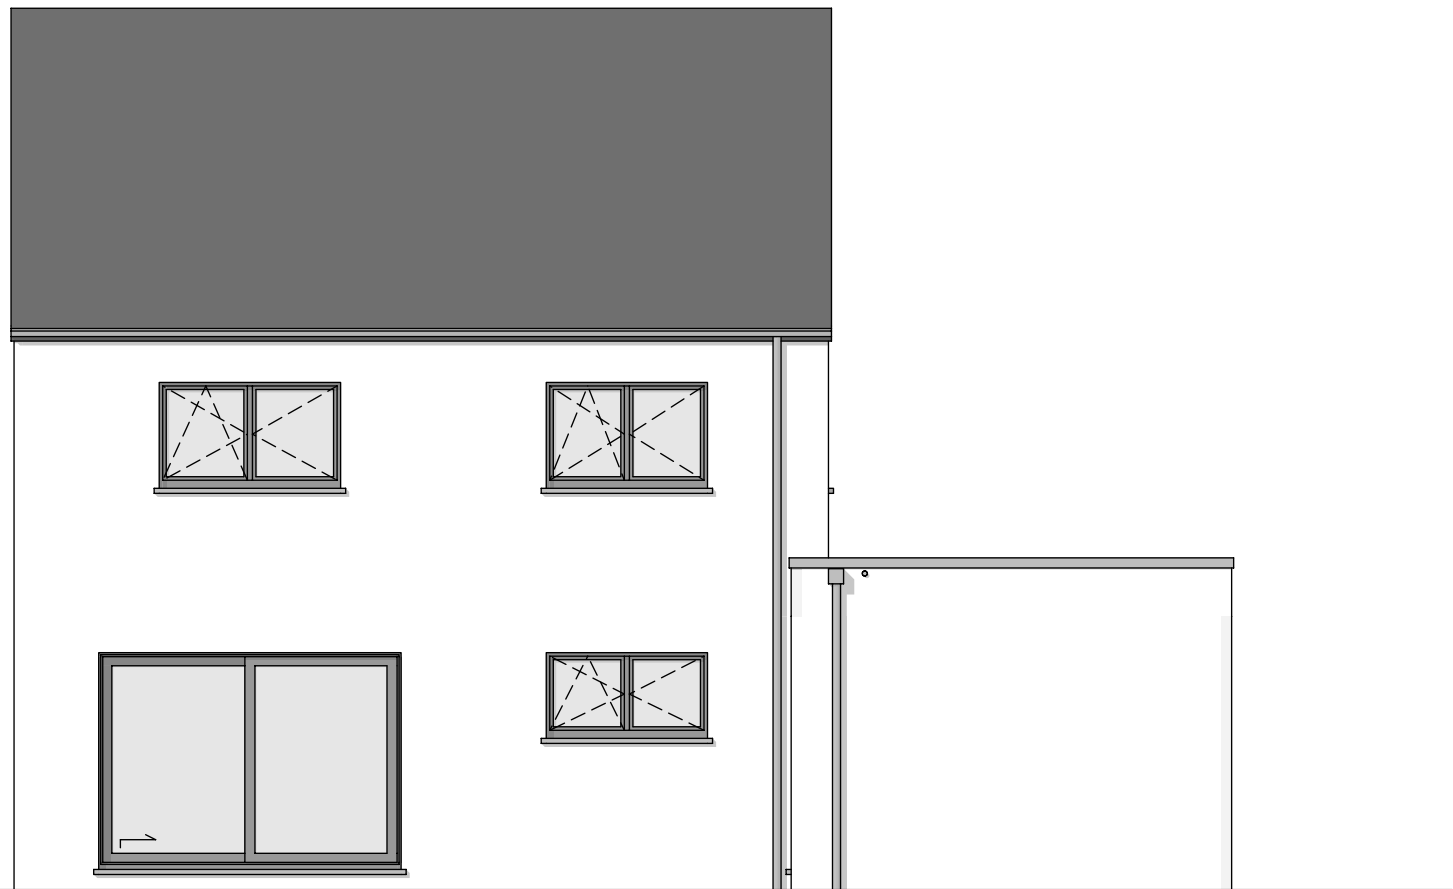

FACADE ARRIERE

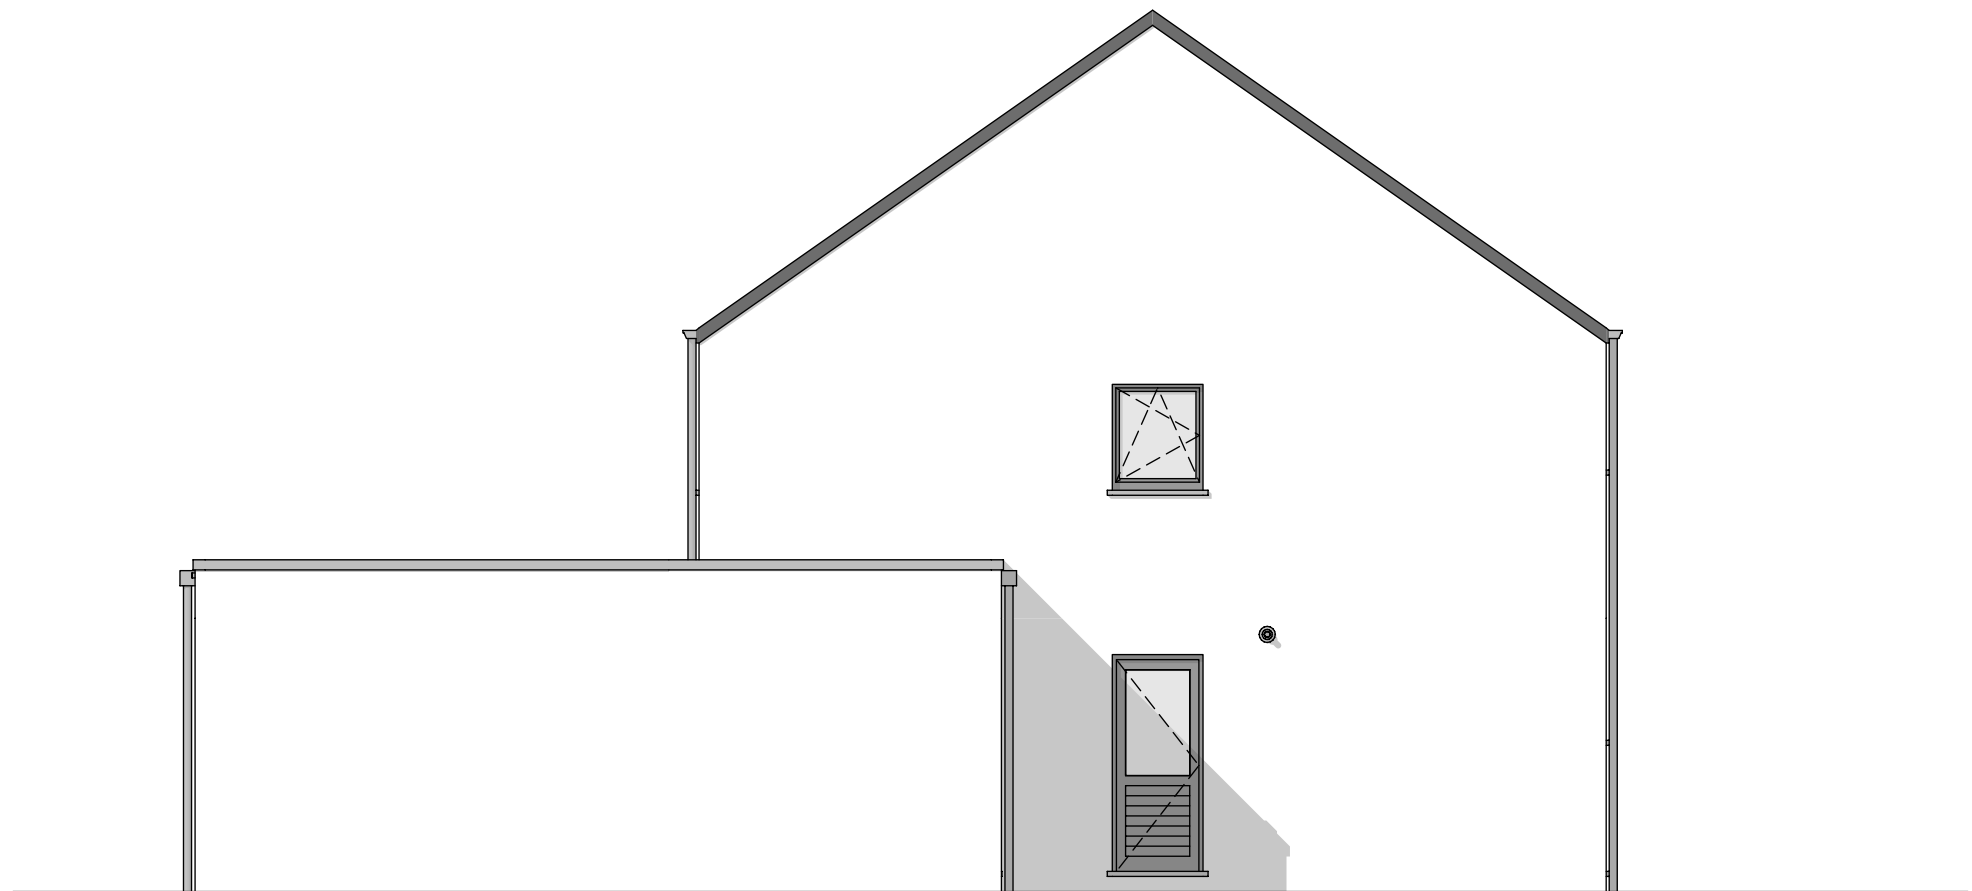

PIGNON GAUCHE