


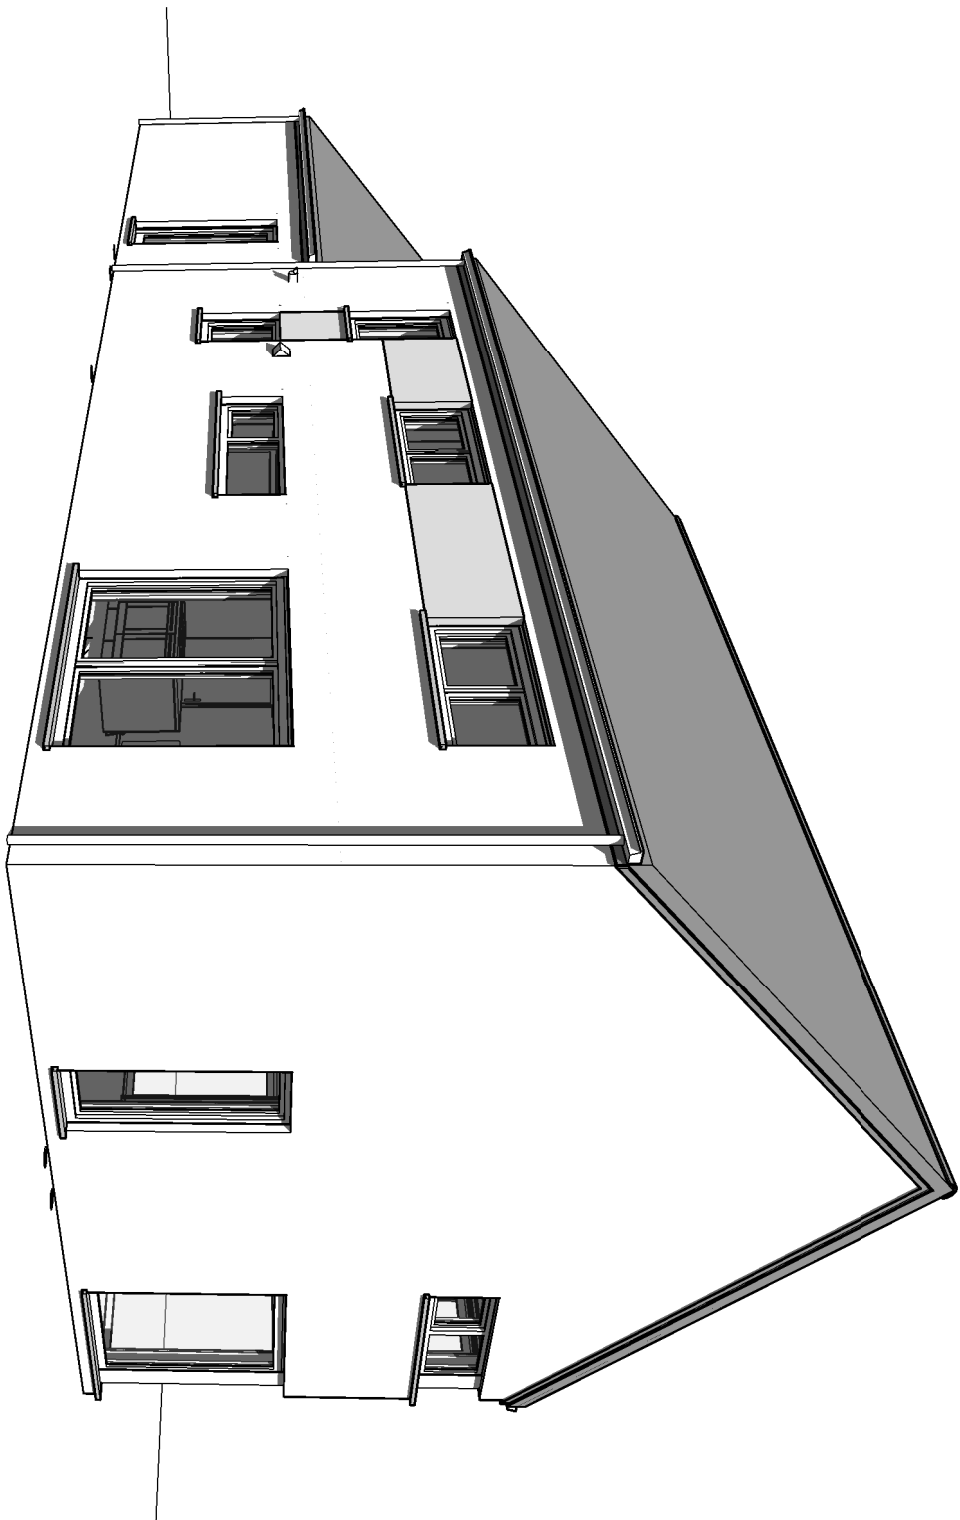



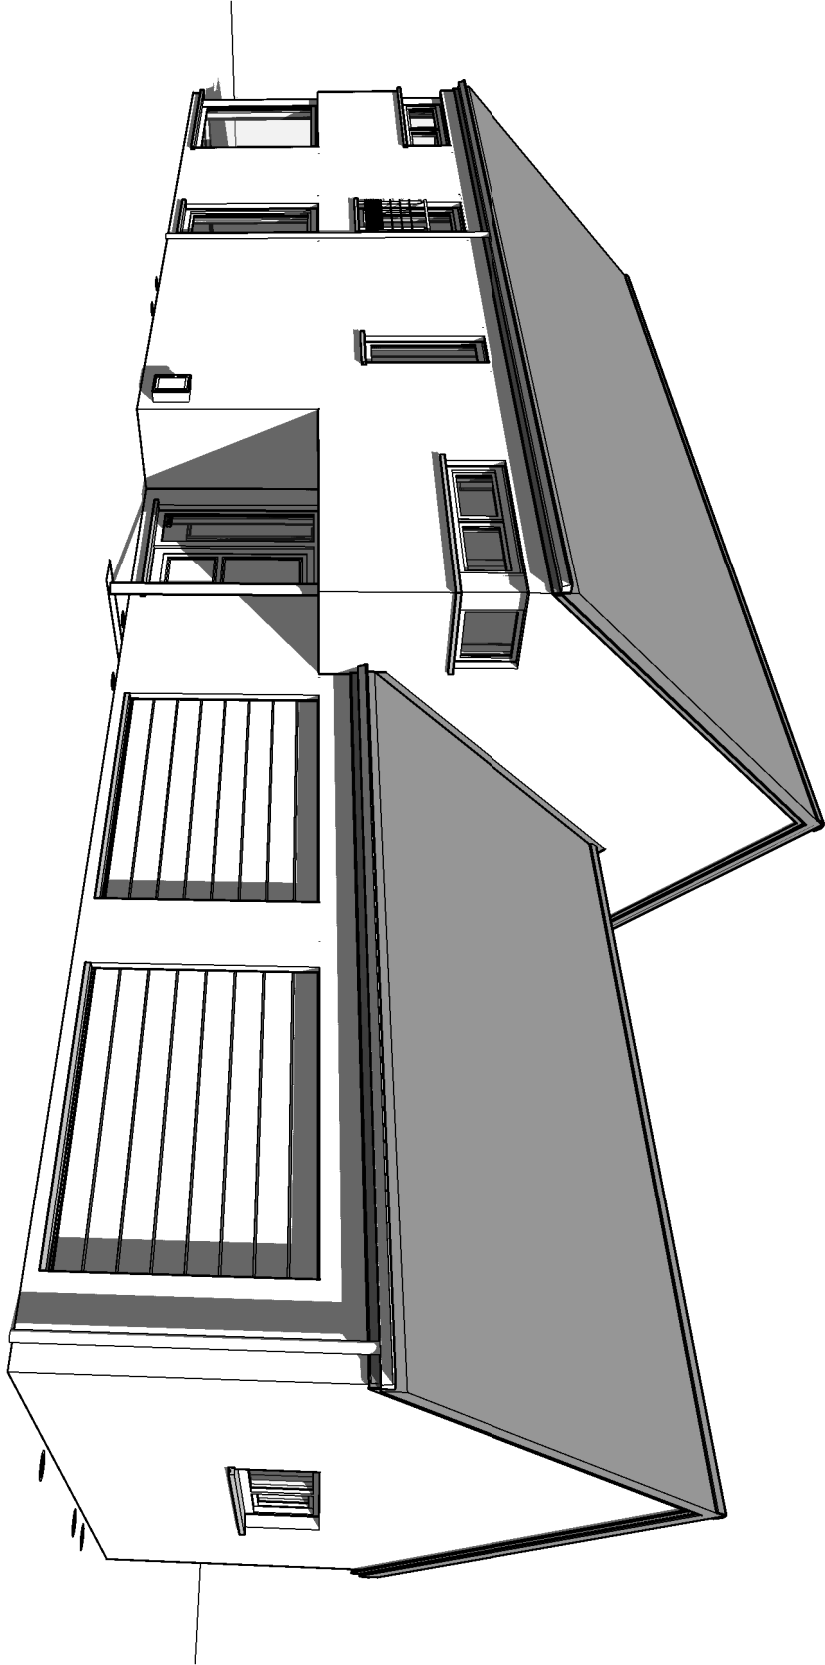


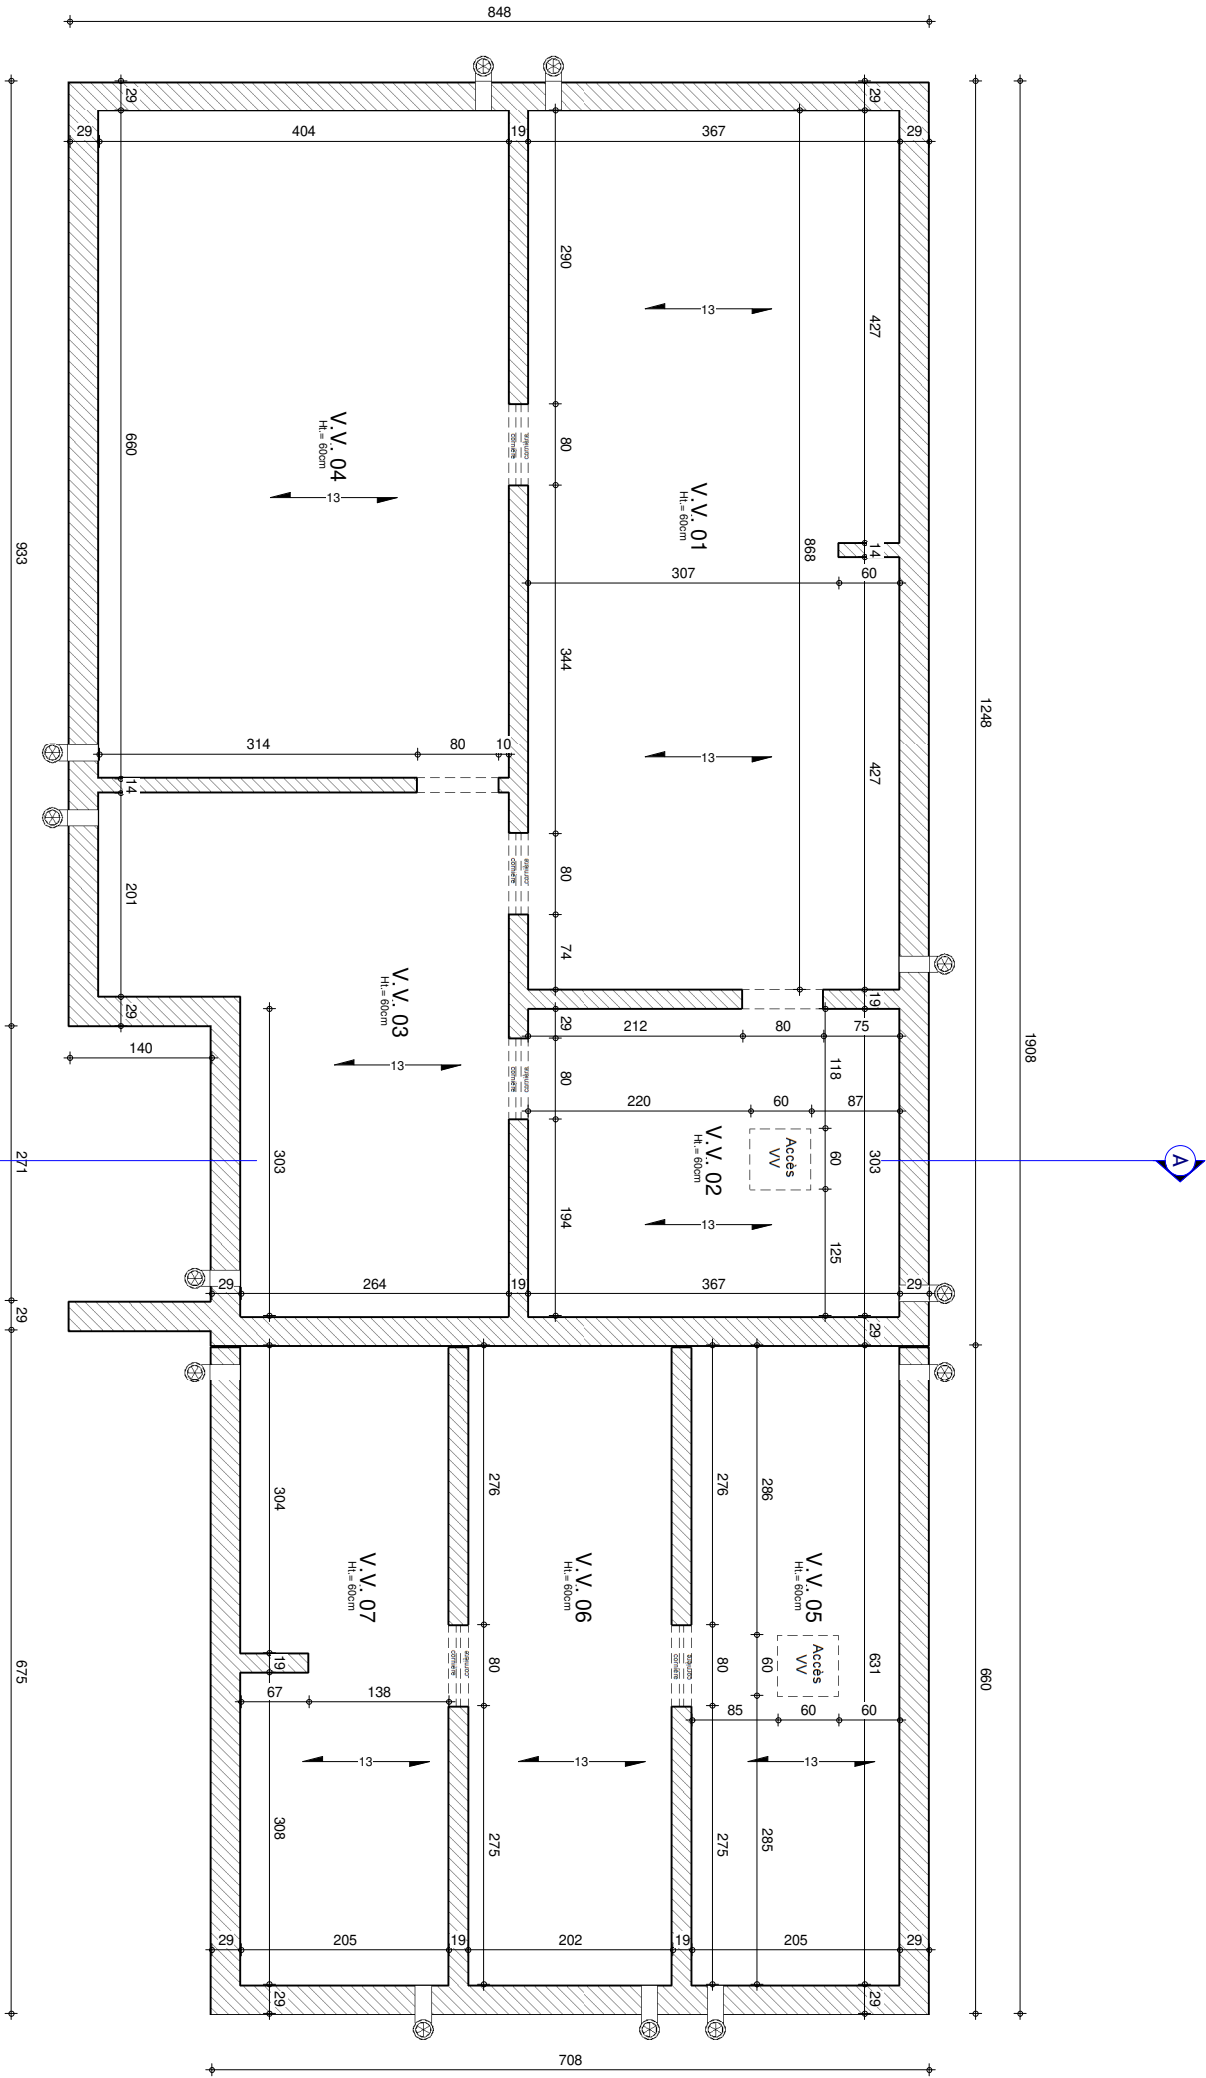



SOUS-SOL

AP-----.01-/PLMA		
Date :	17/12/2020	Echelle :
		1/75

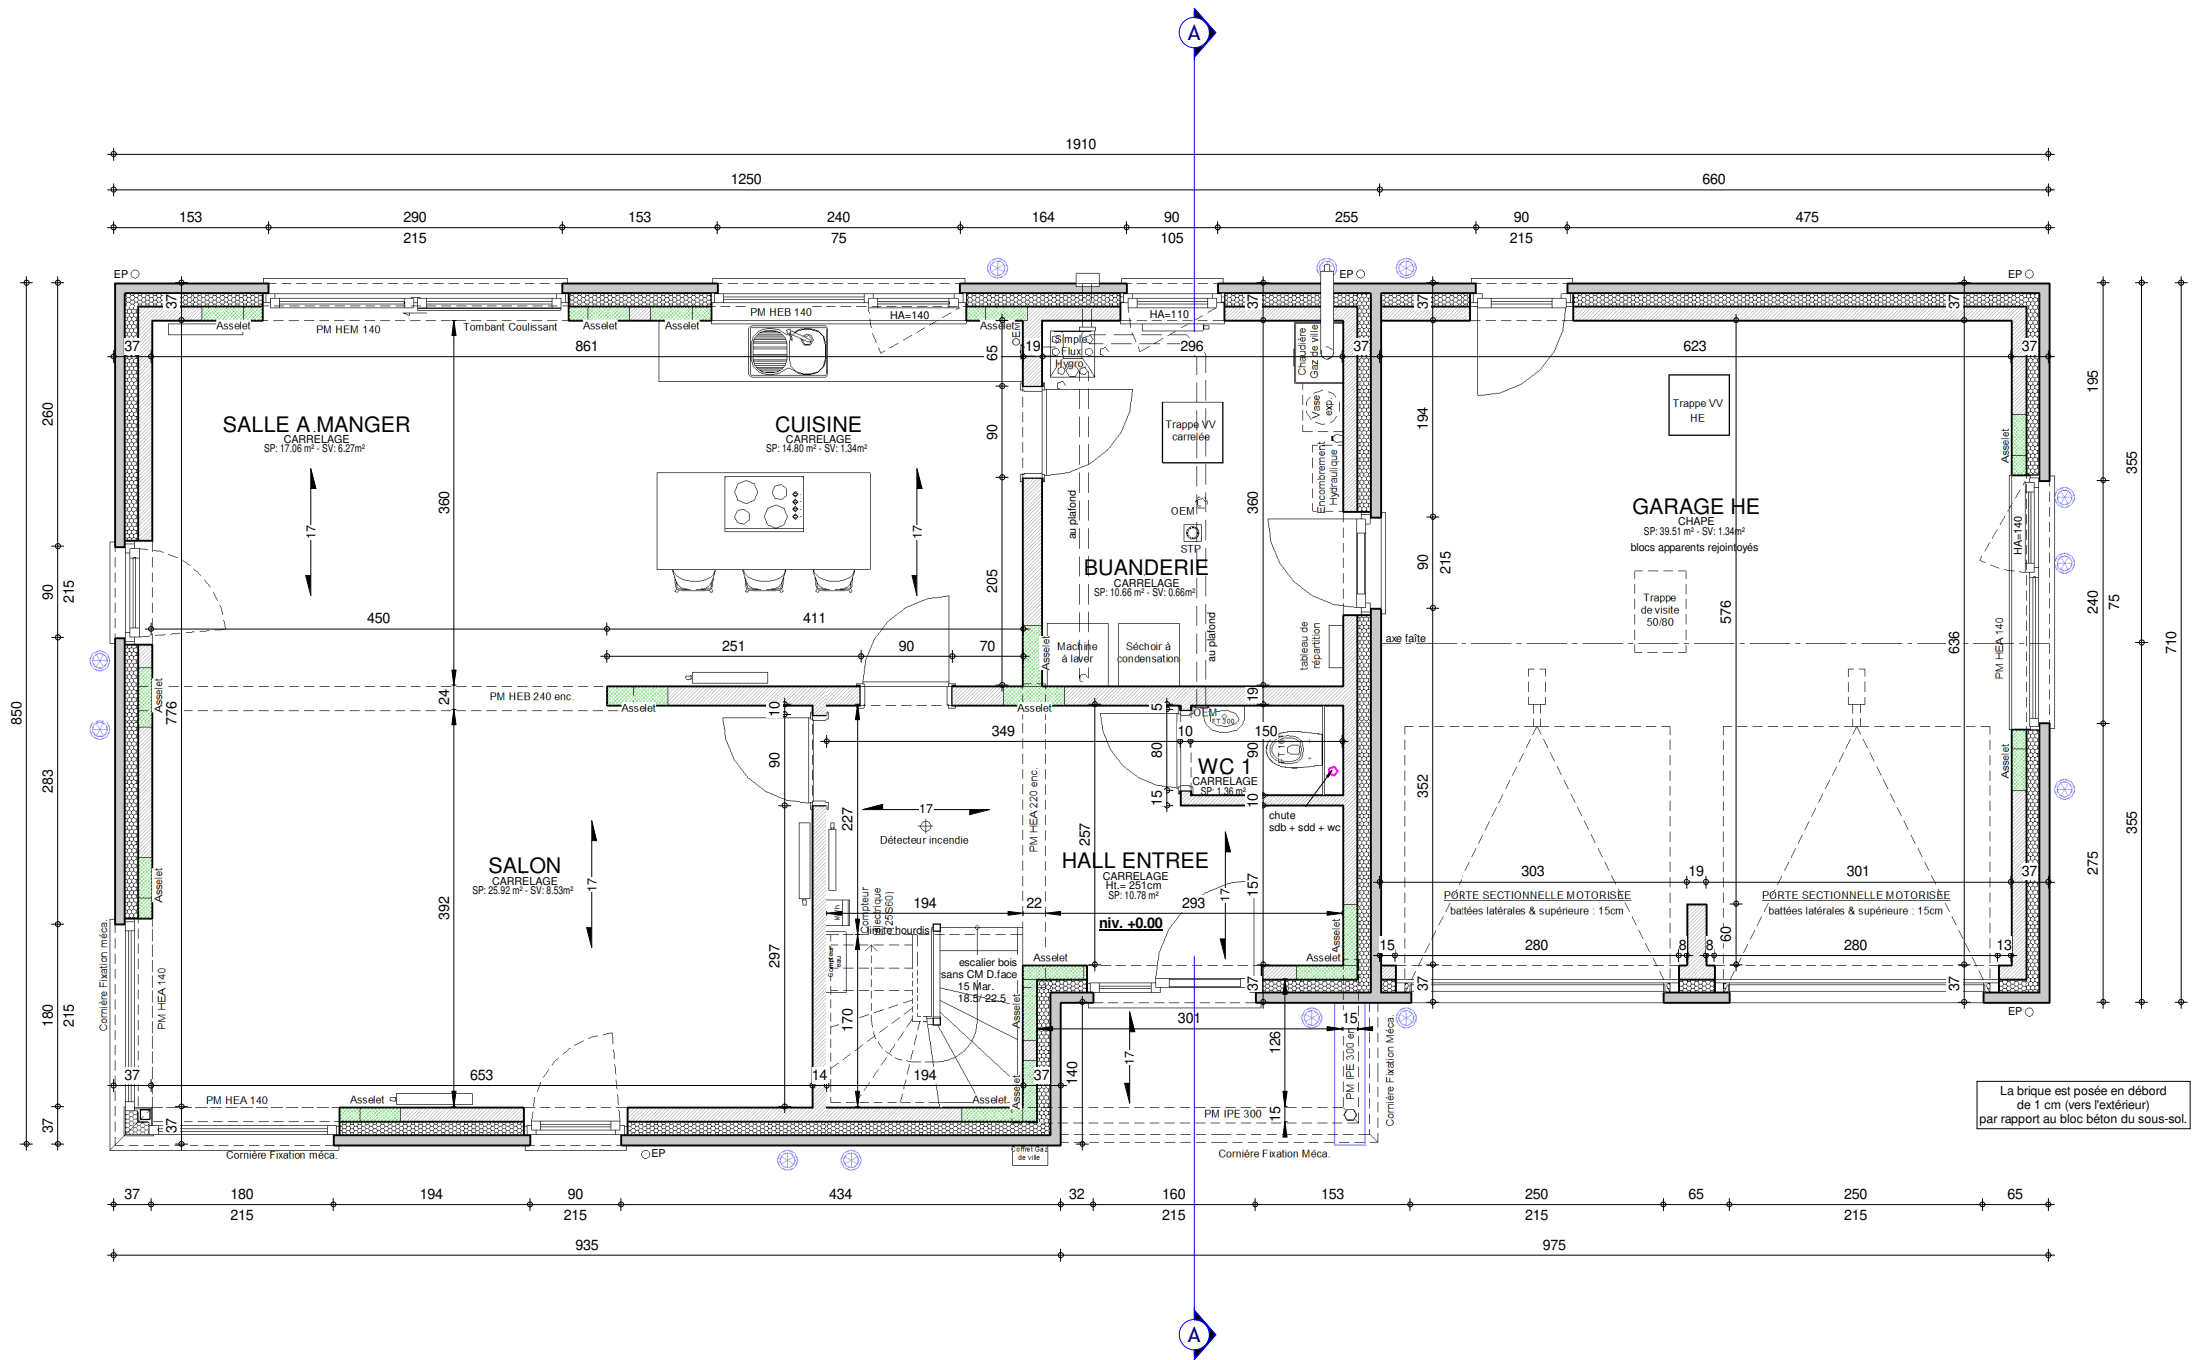

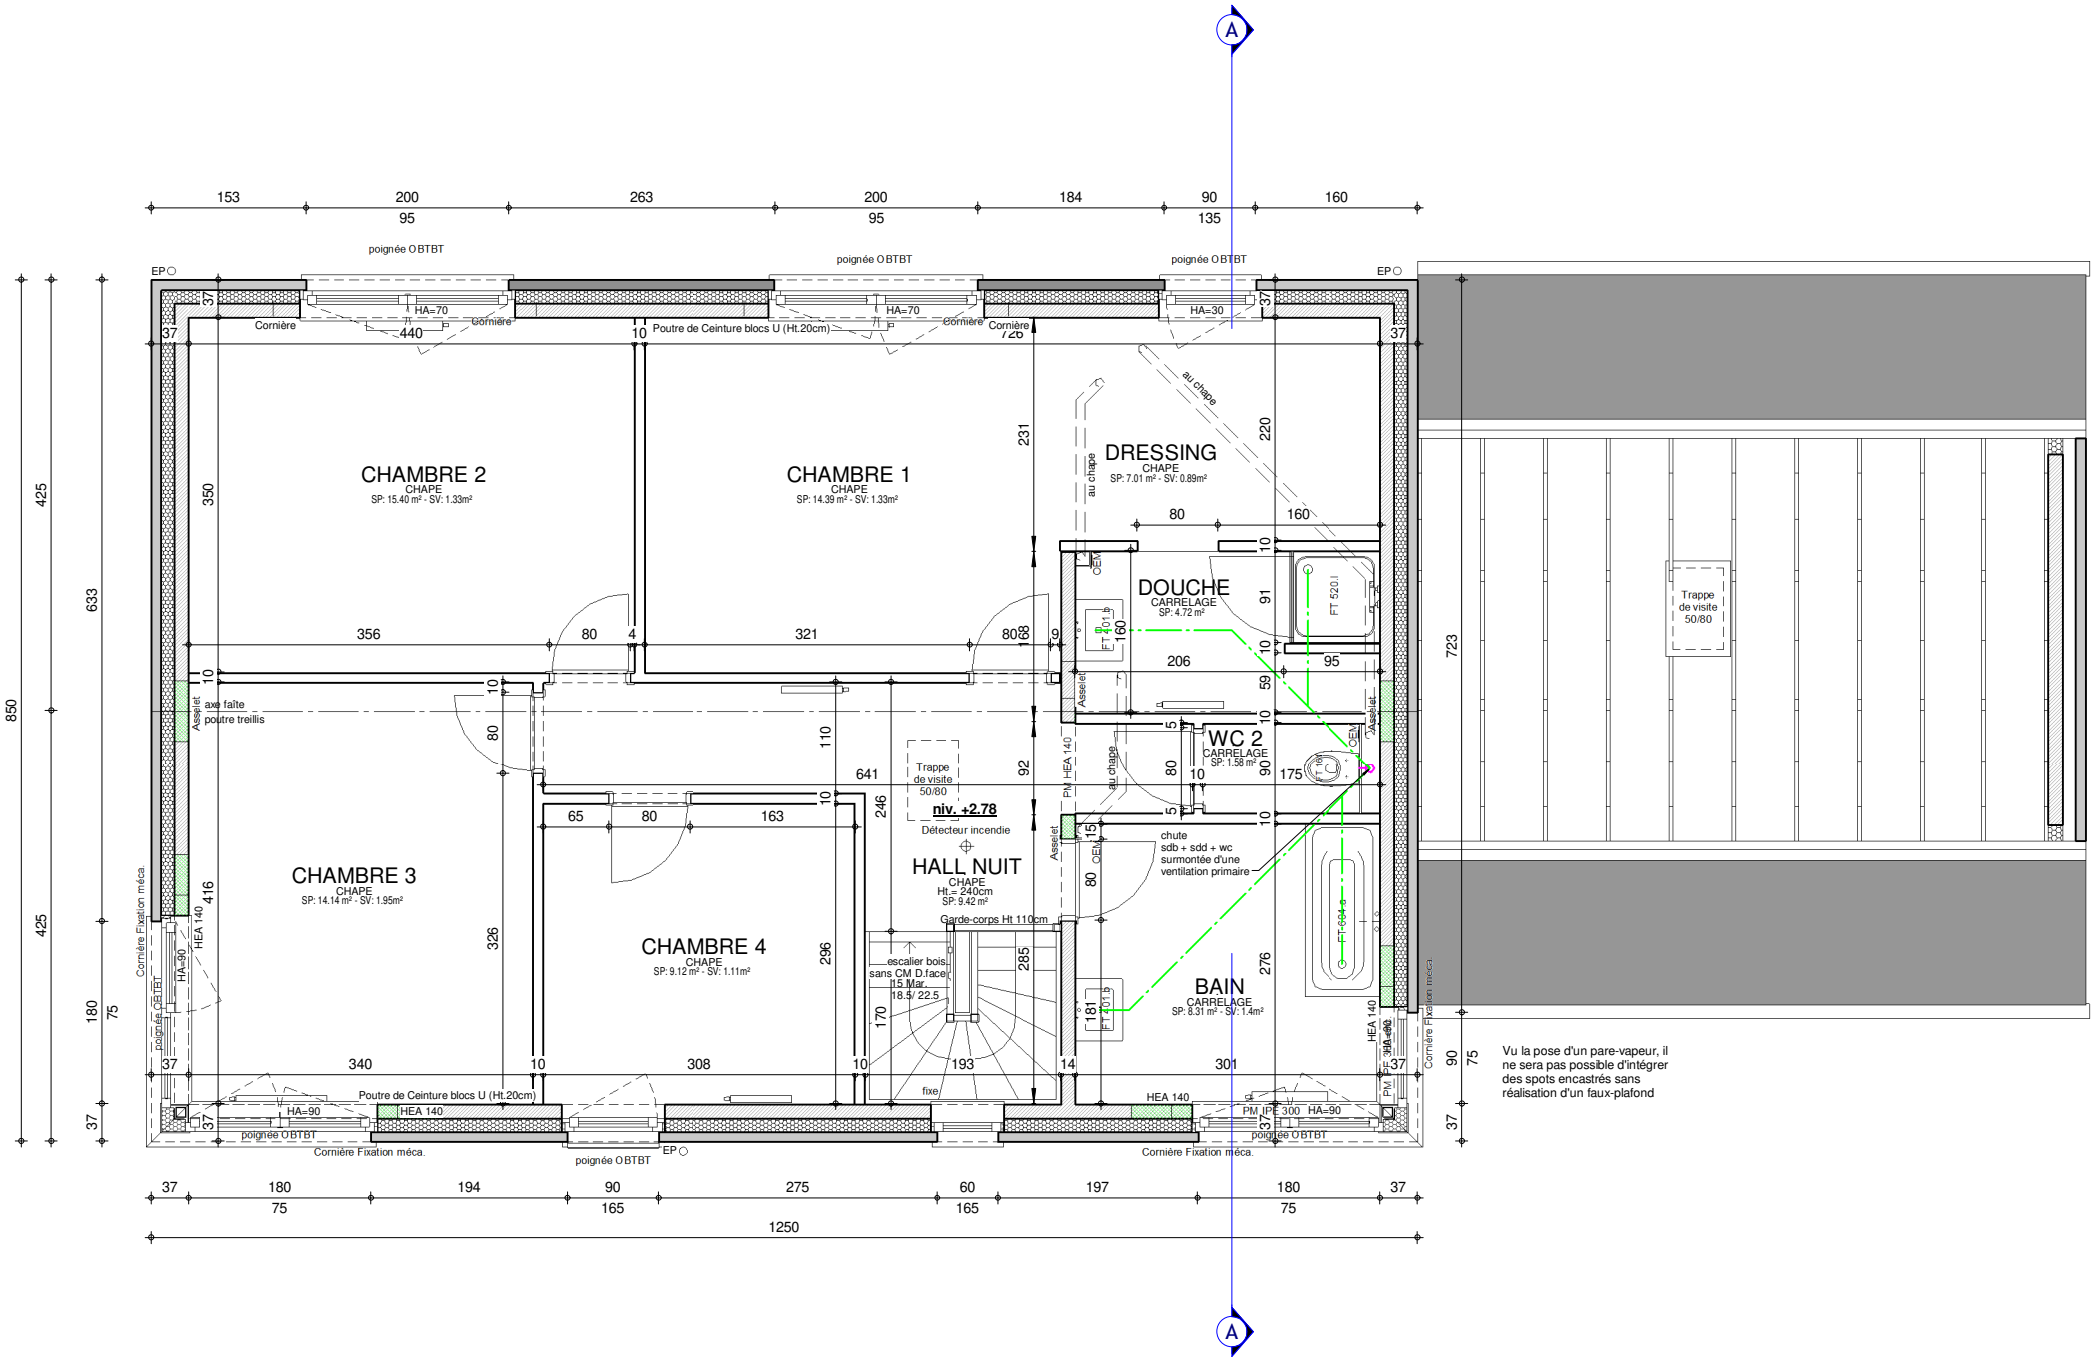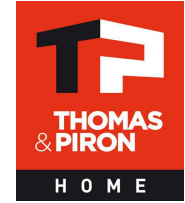


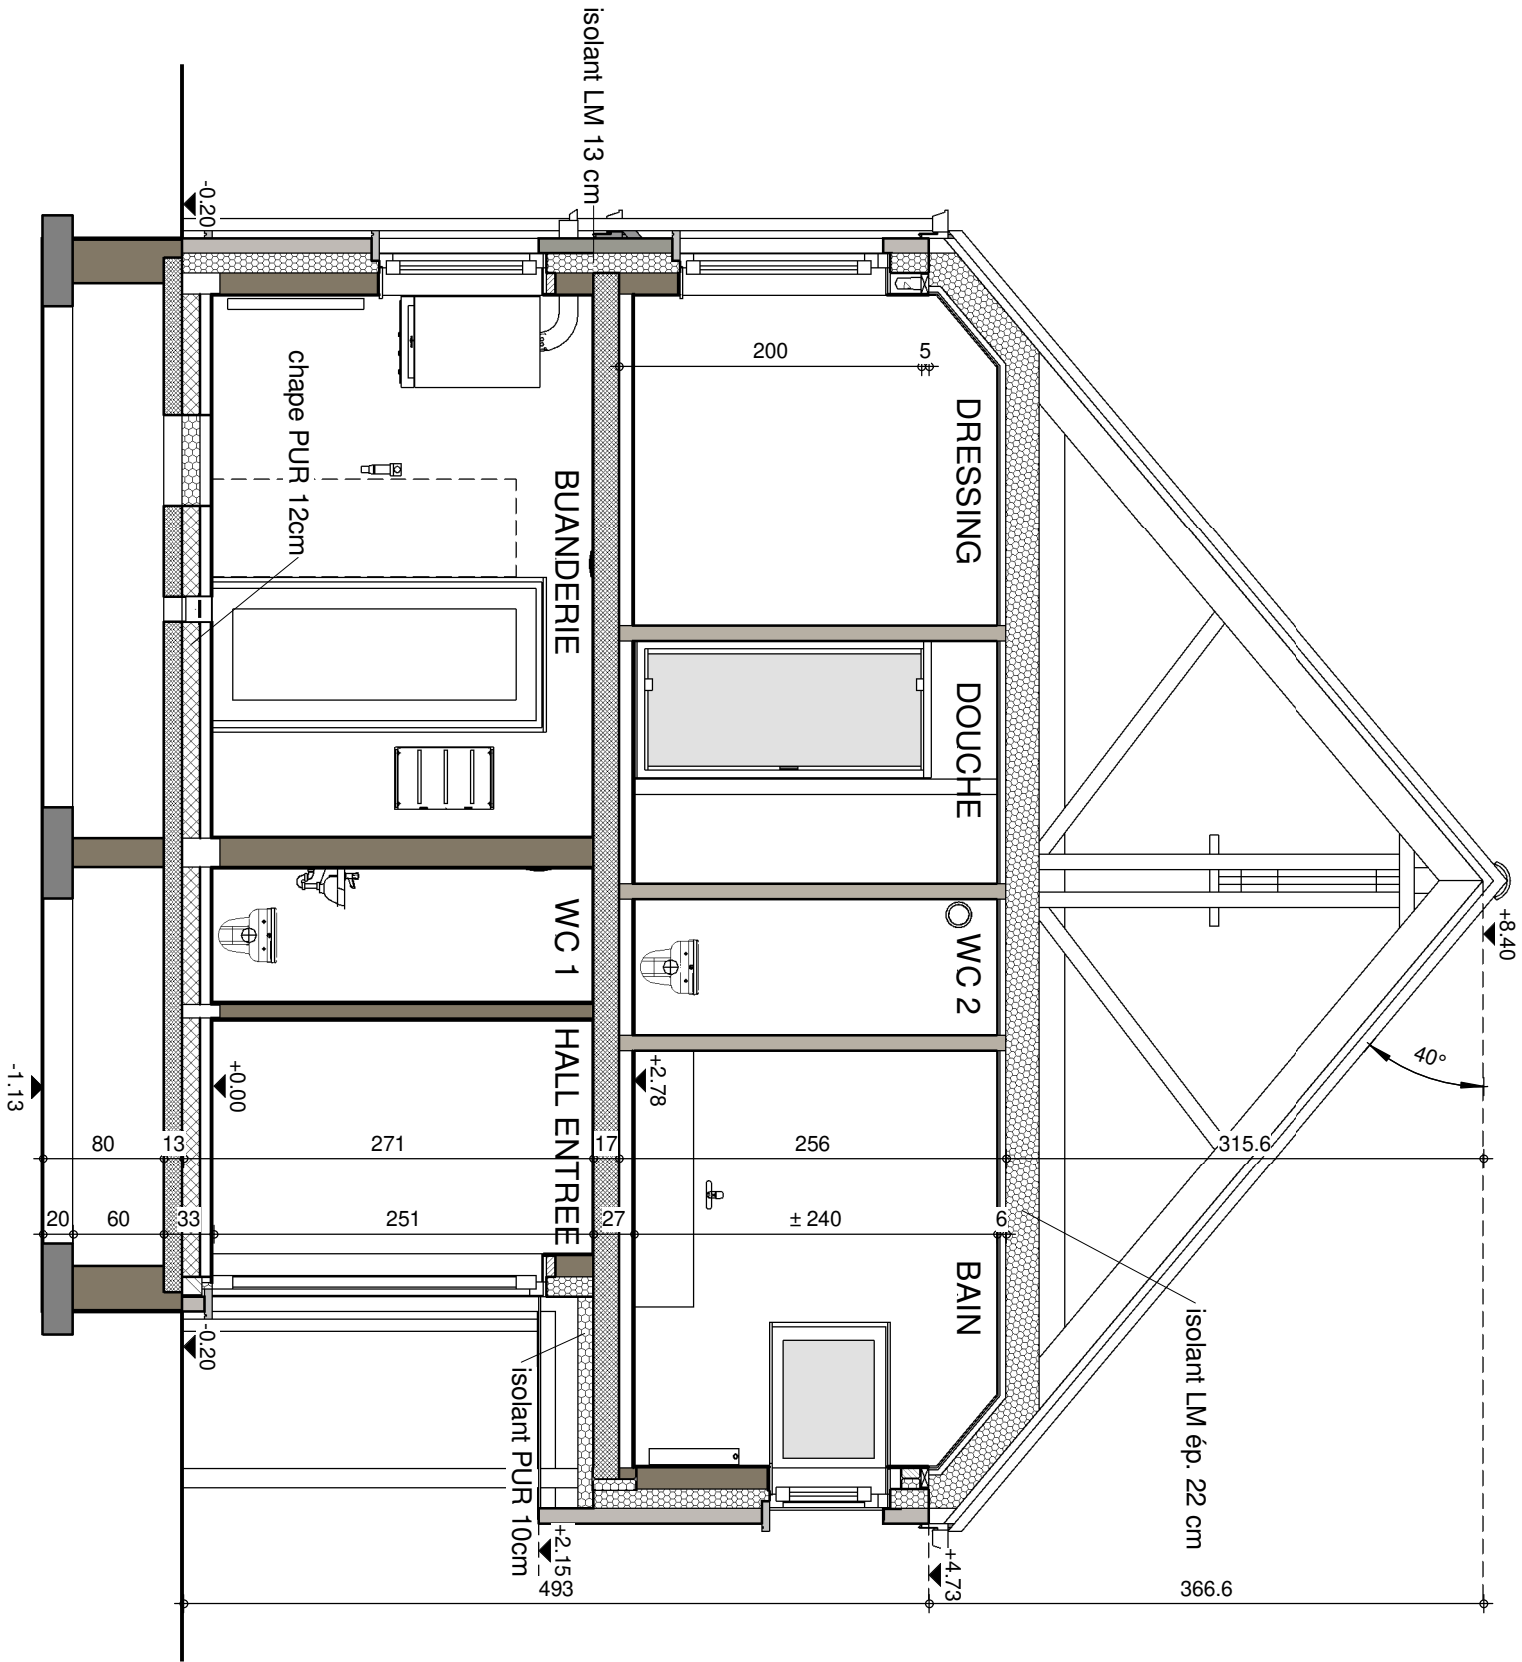

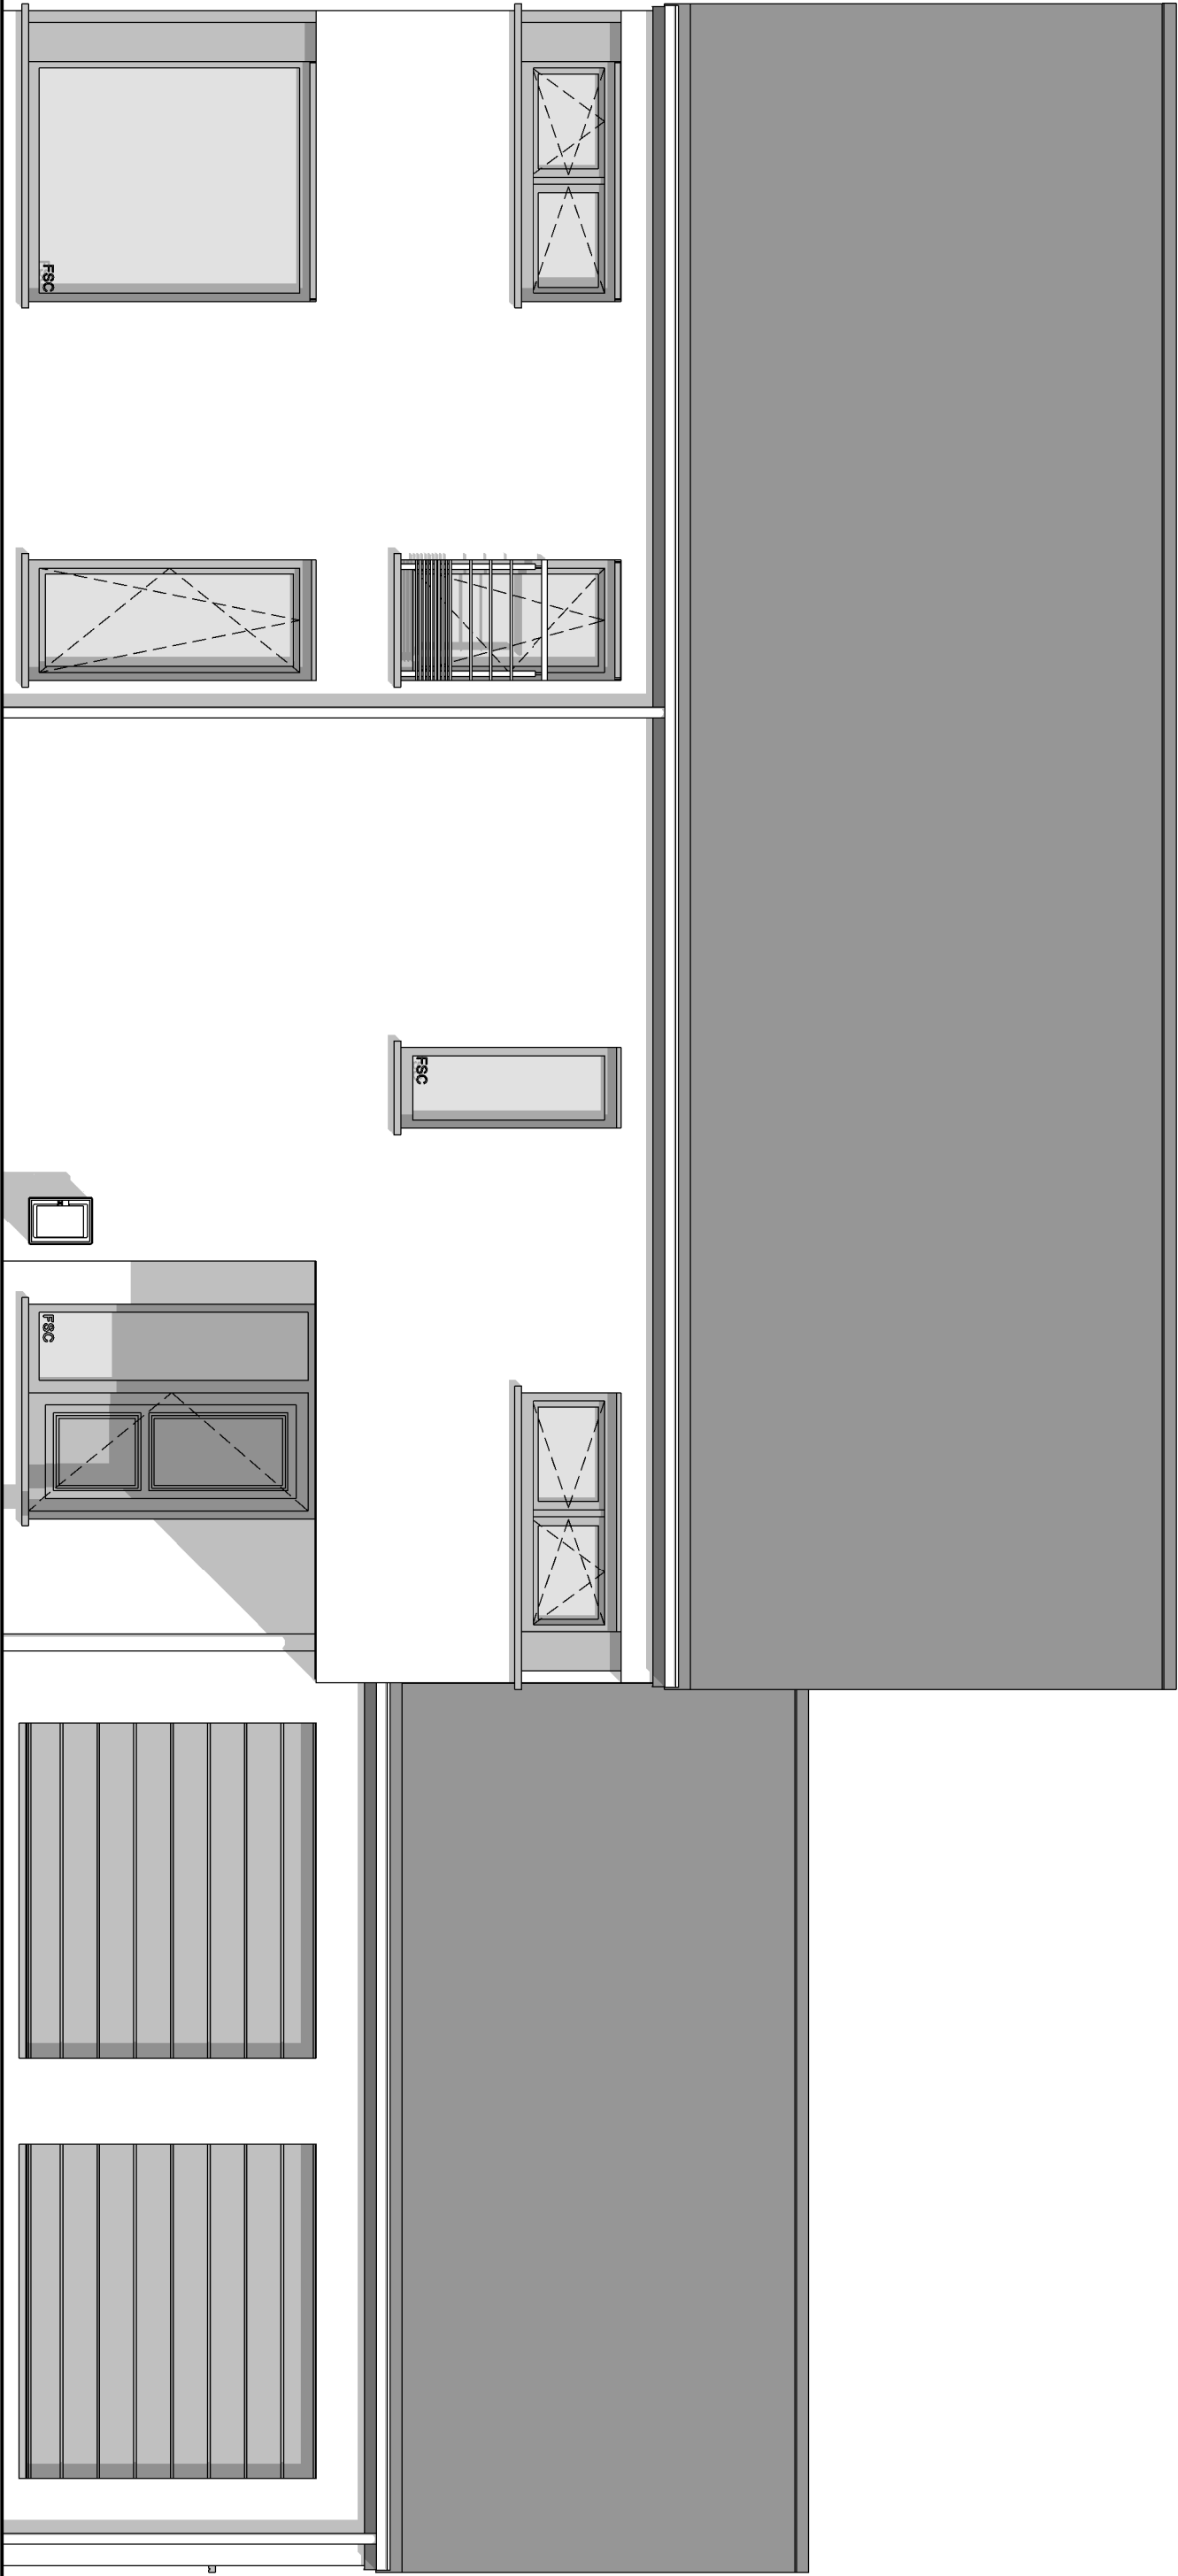


FACADE AVANT

AP-01-PLMA	
Date :	17/12/2020
Echelle :	1/50

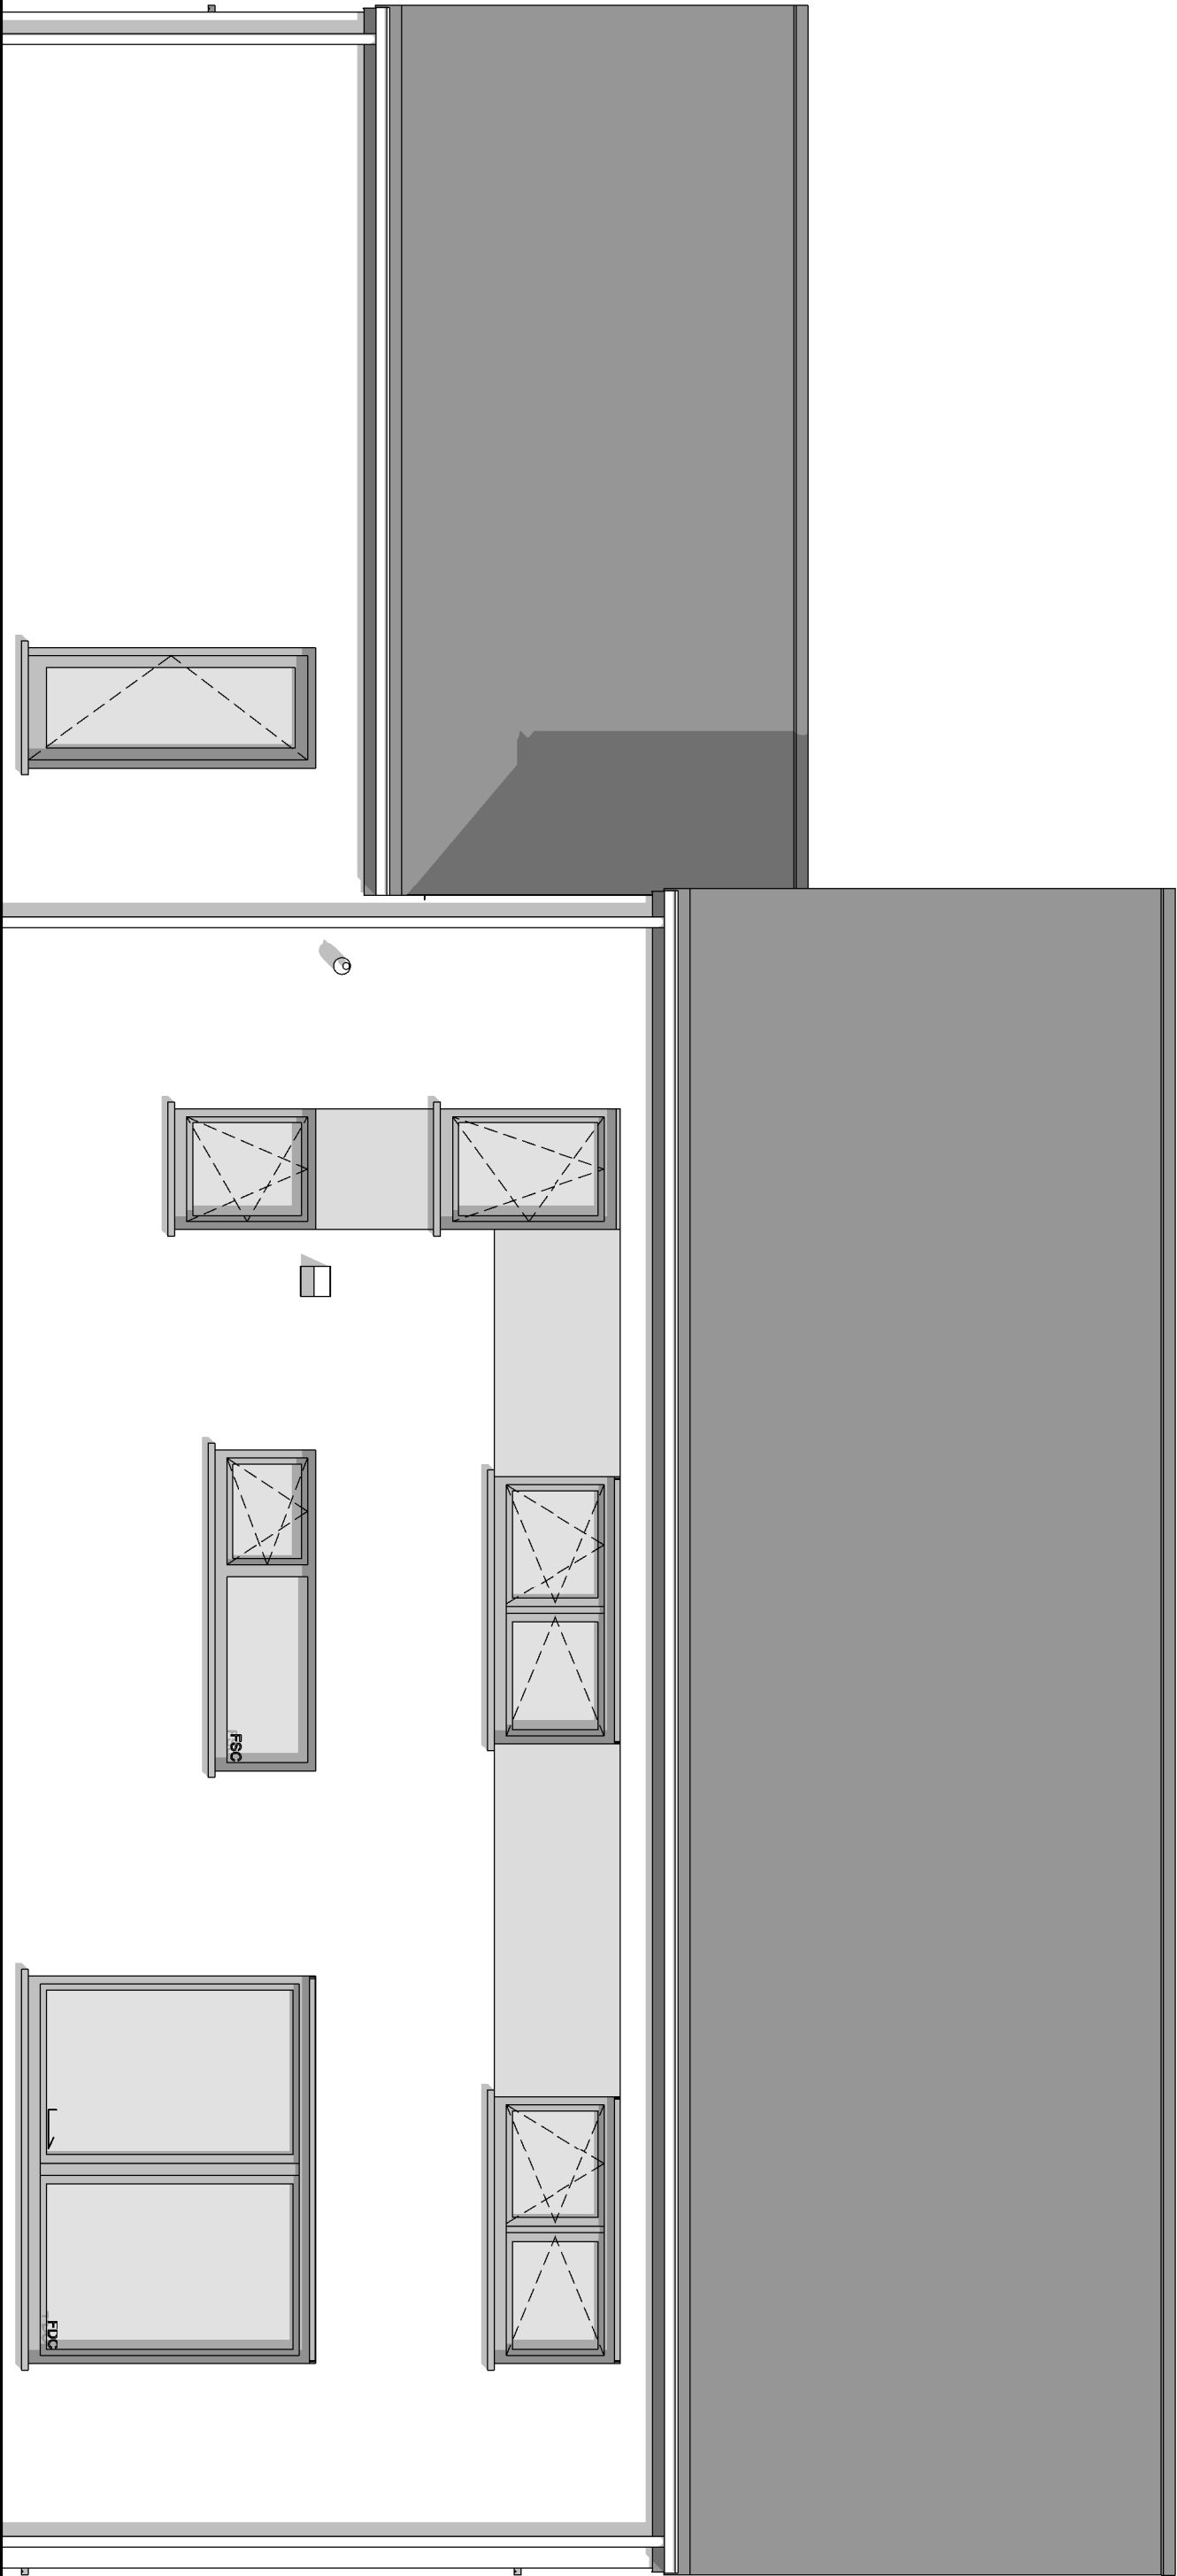


FACADE ARRIERE

AP-----01-/PLMA	
Date :	17/12/2020
Echelle :	1/50

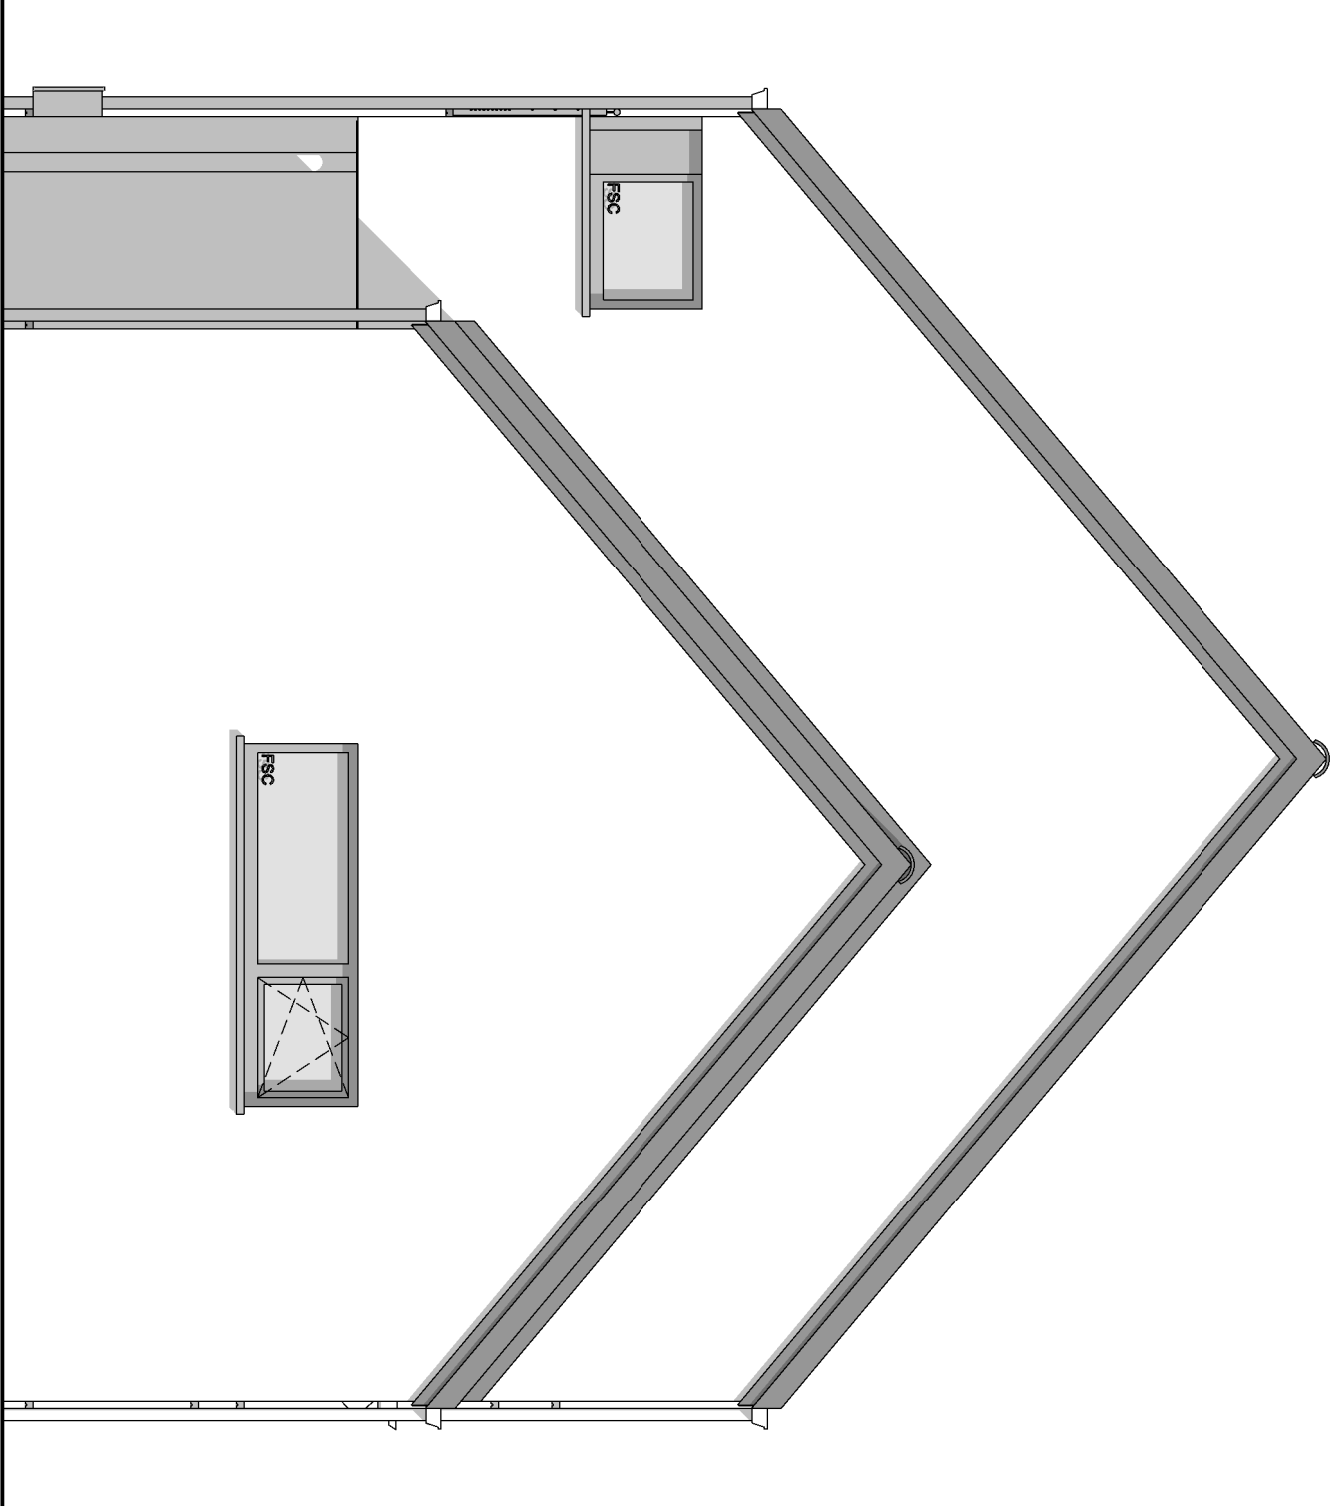

PIGNON DROIT

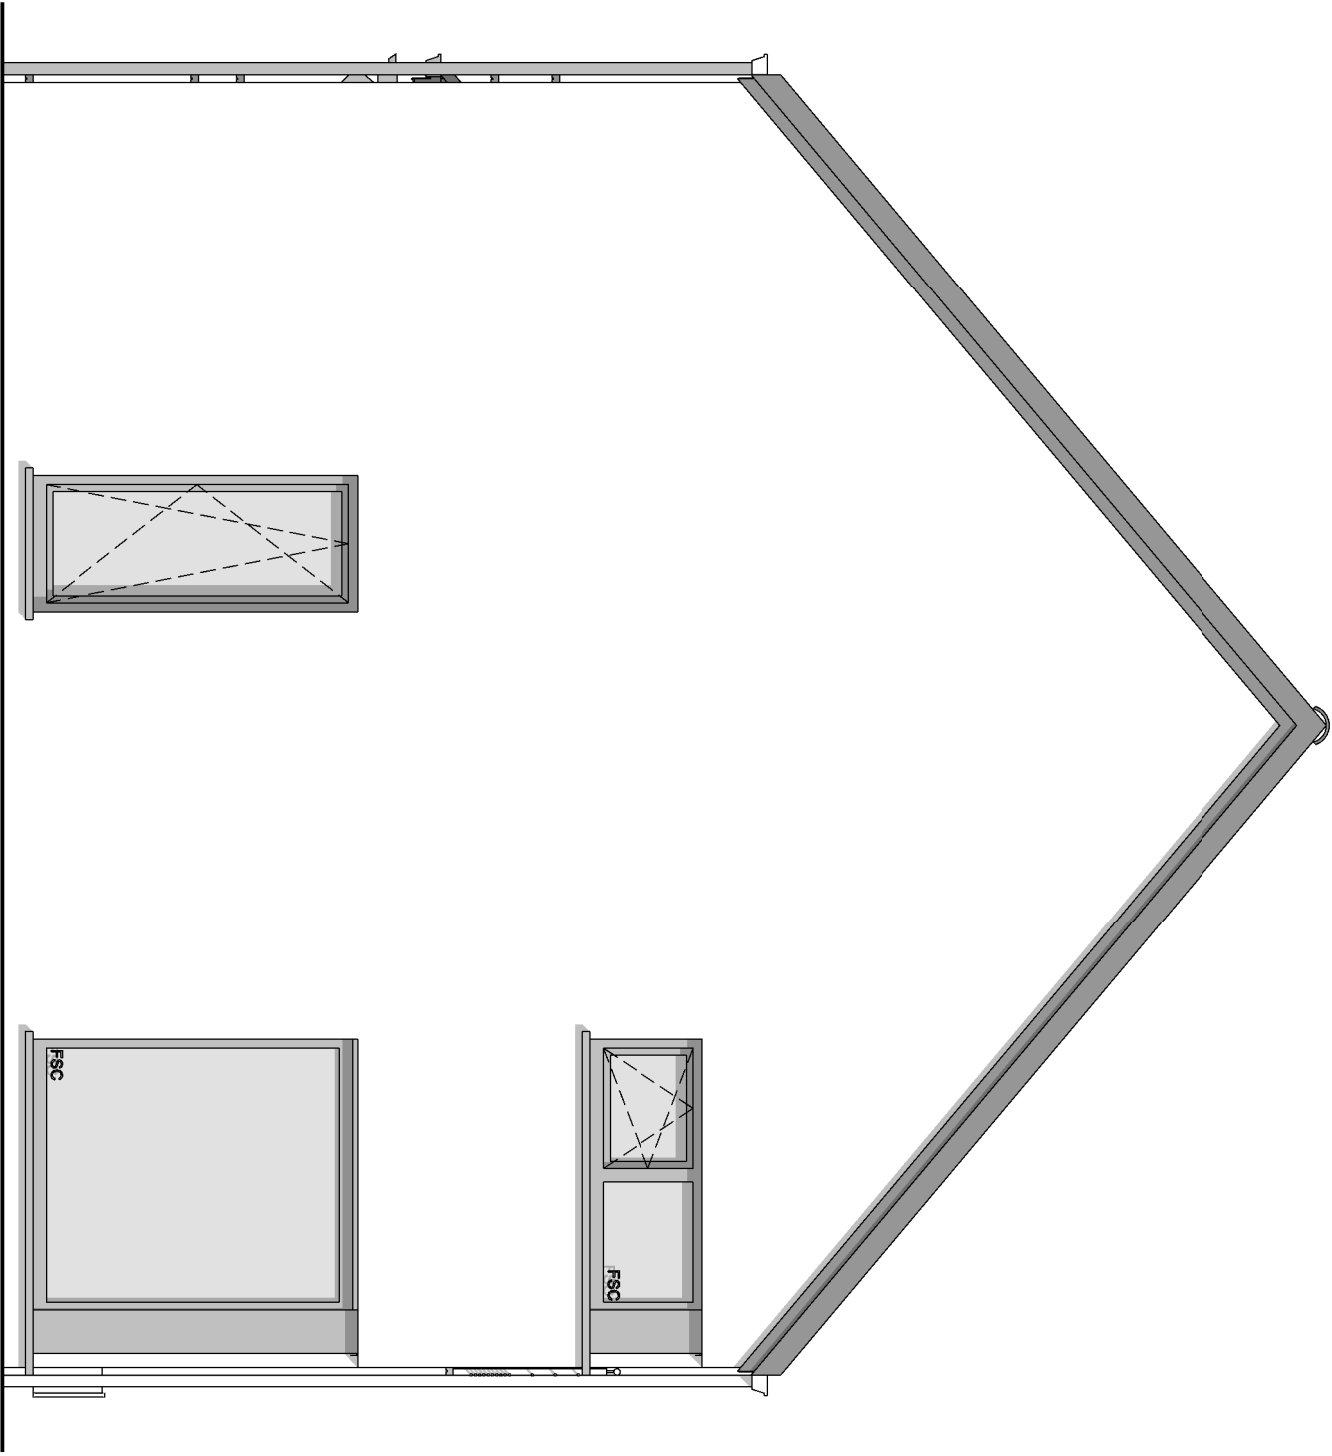

PIGNON GAUCHE



AP-----01-/PLMA	
Date :	17/12/2020
Echelle :	1/50