






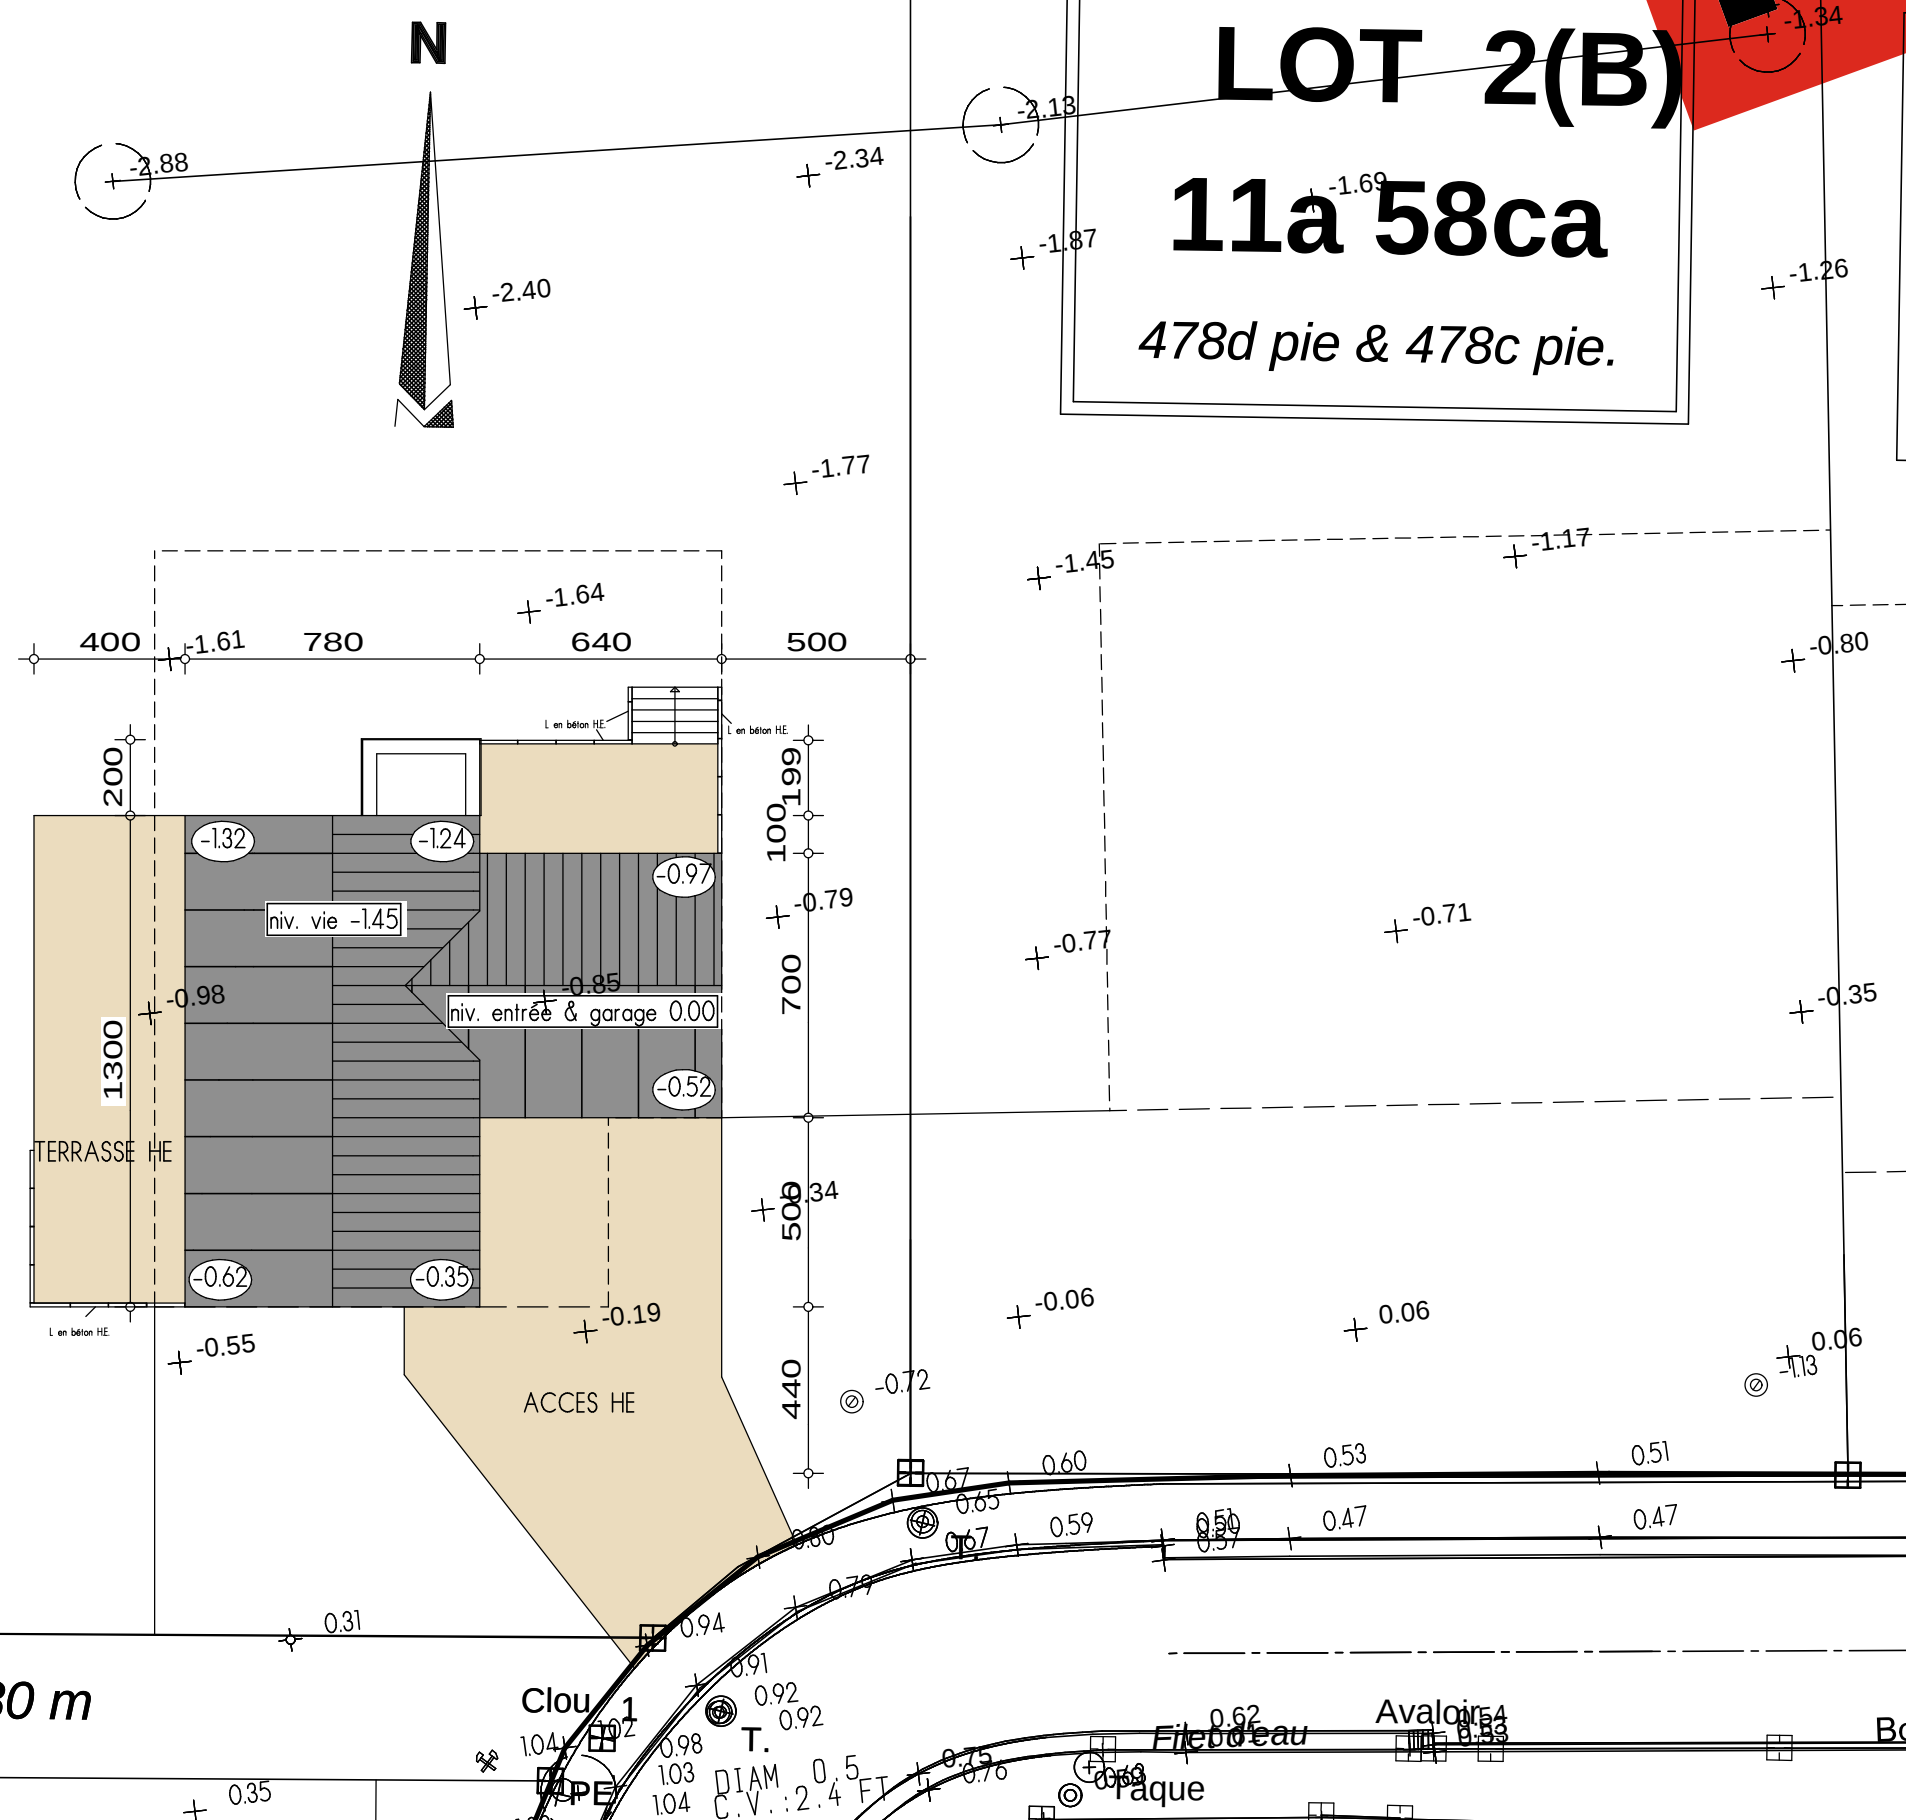


LOT 2(B)
11a^{-1.69} 58ca
478d pie & 478c pie.




IMPLANTATION

AP-0100007864.01-PIERRE-ALB-BEG-GOJ (Naninne Lot. A)

Date :	20/03/2015	Echelle :	1/200
--------	------------	-----------	-------

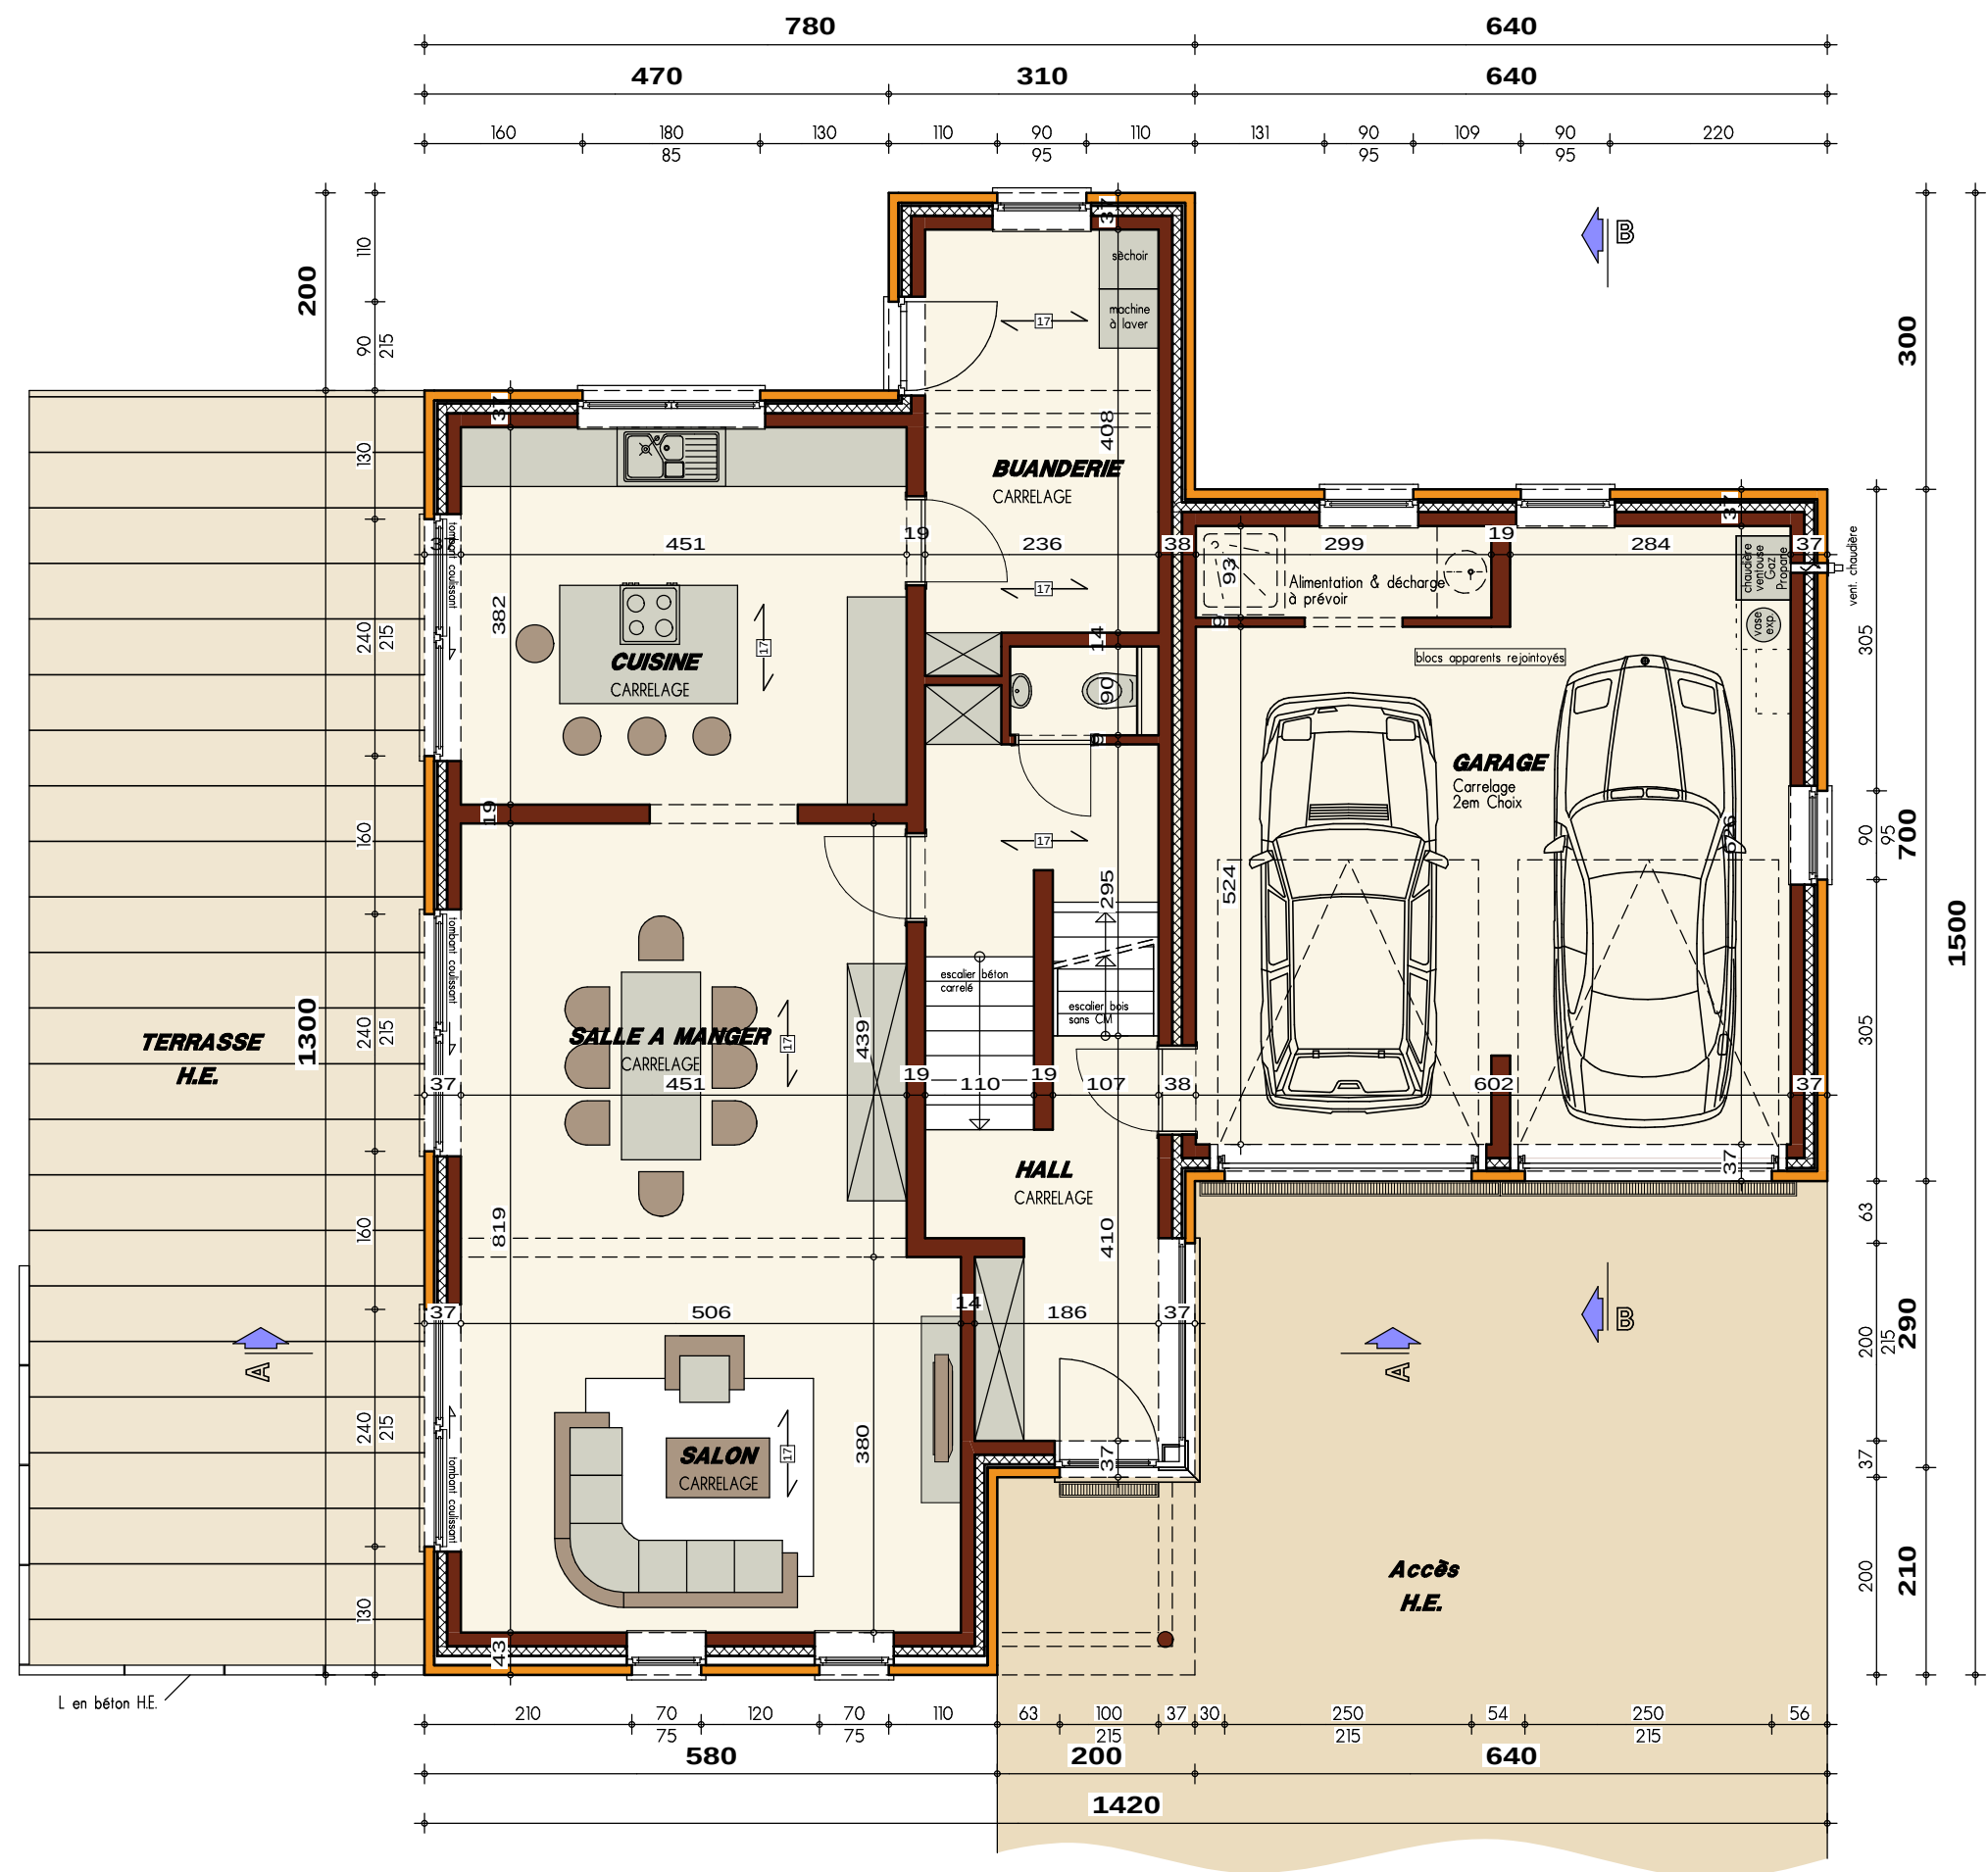


PLAN ETAGE

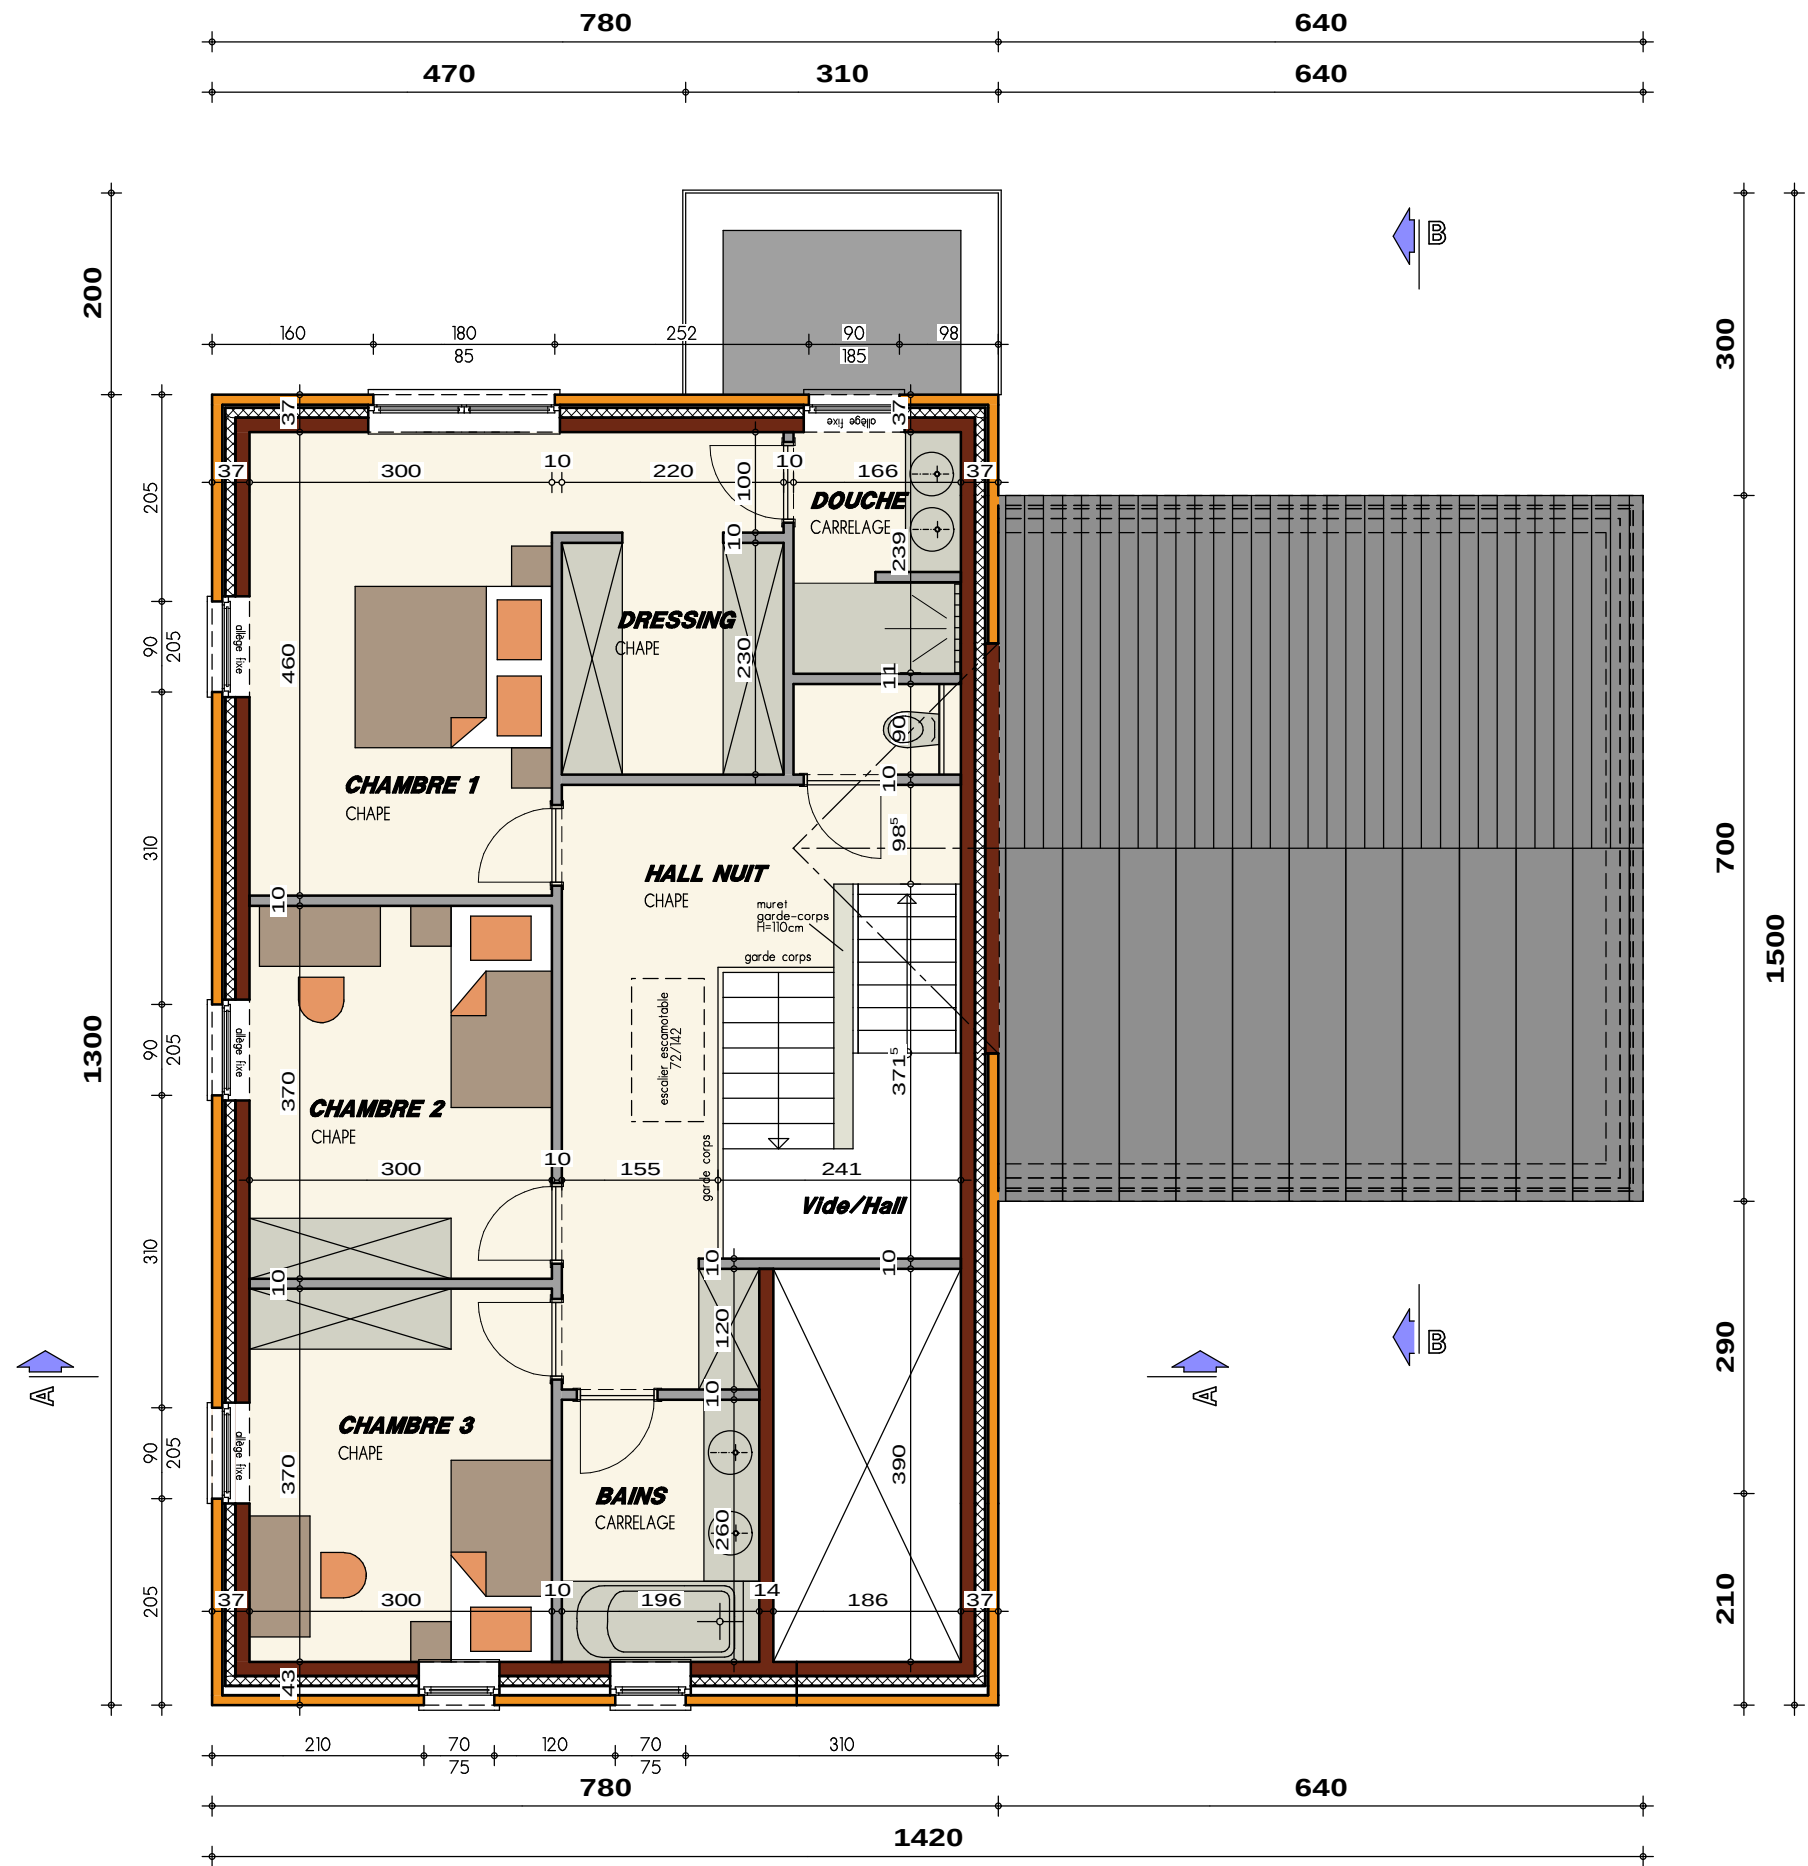

AP-0100007864.01-PIERRE-ALB-BEG-GOJ (Nanine Lot. A)


Date : 20/03/2015 Echelle : 1/75


PLAN COMBLES

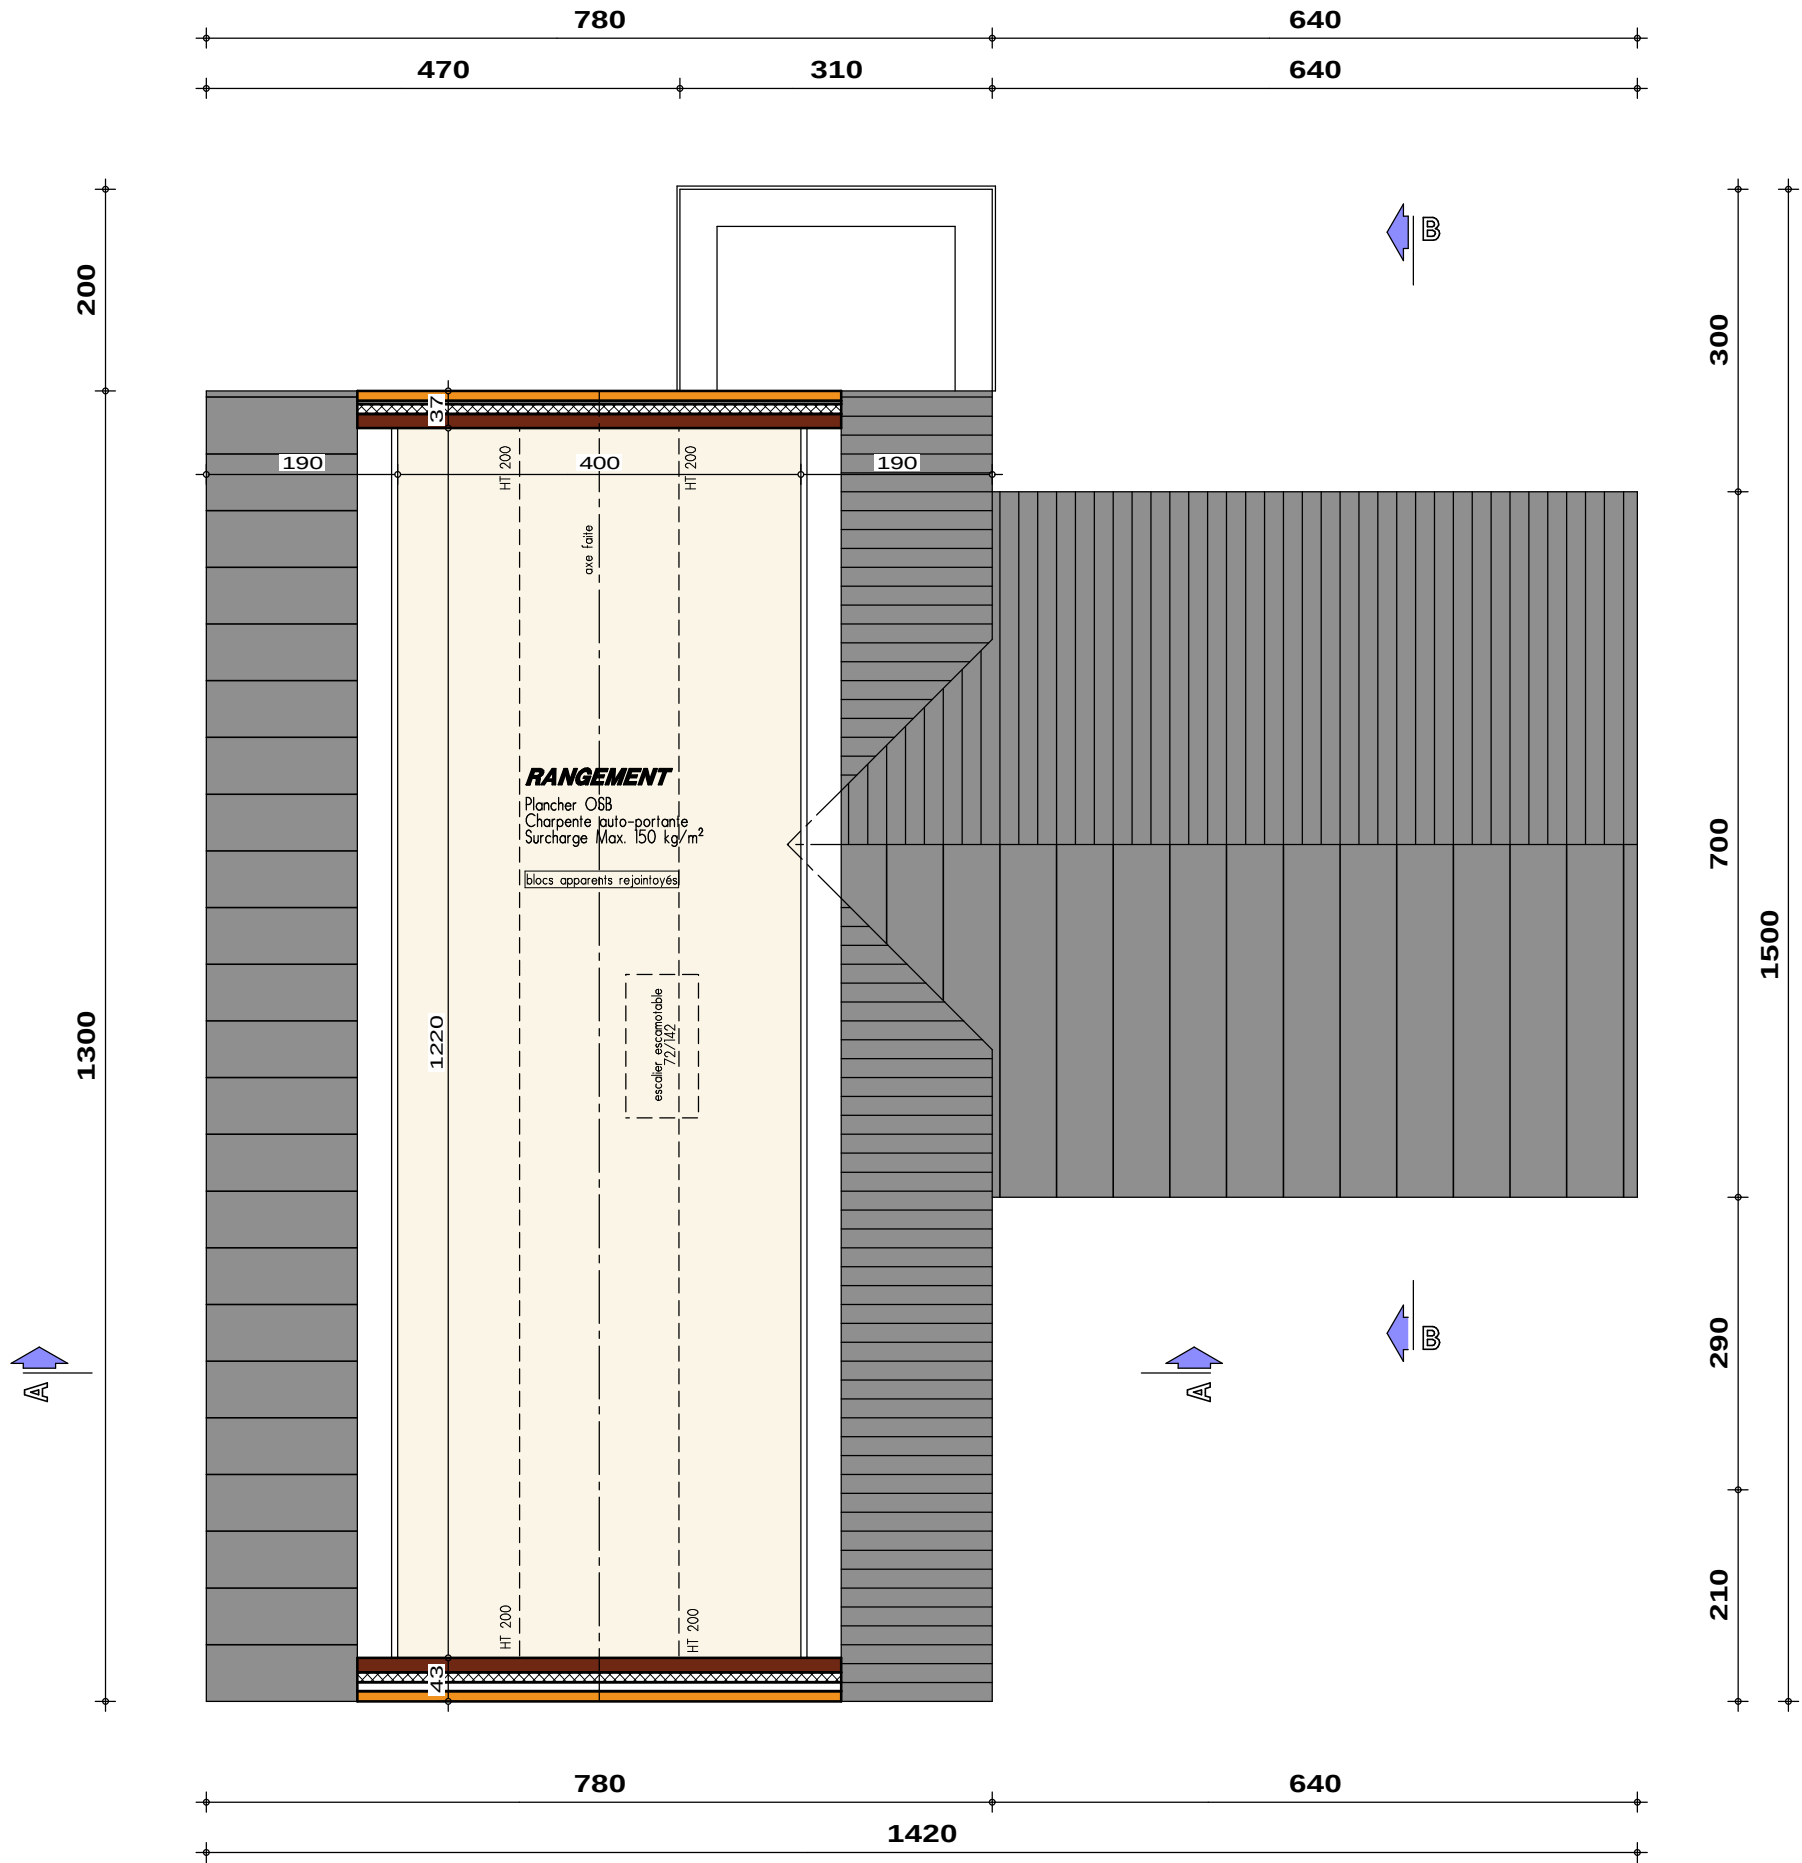




AP-0100007864.01-PIERRE-ALB-BEG-GOJ (Naninne Lot. A)	
Date :	20/03/2015
Echelle :	1/75

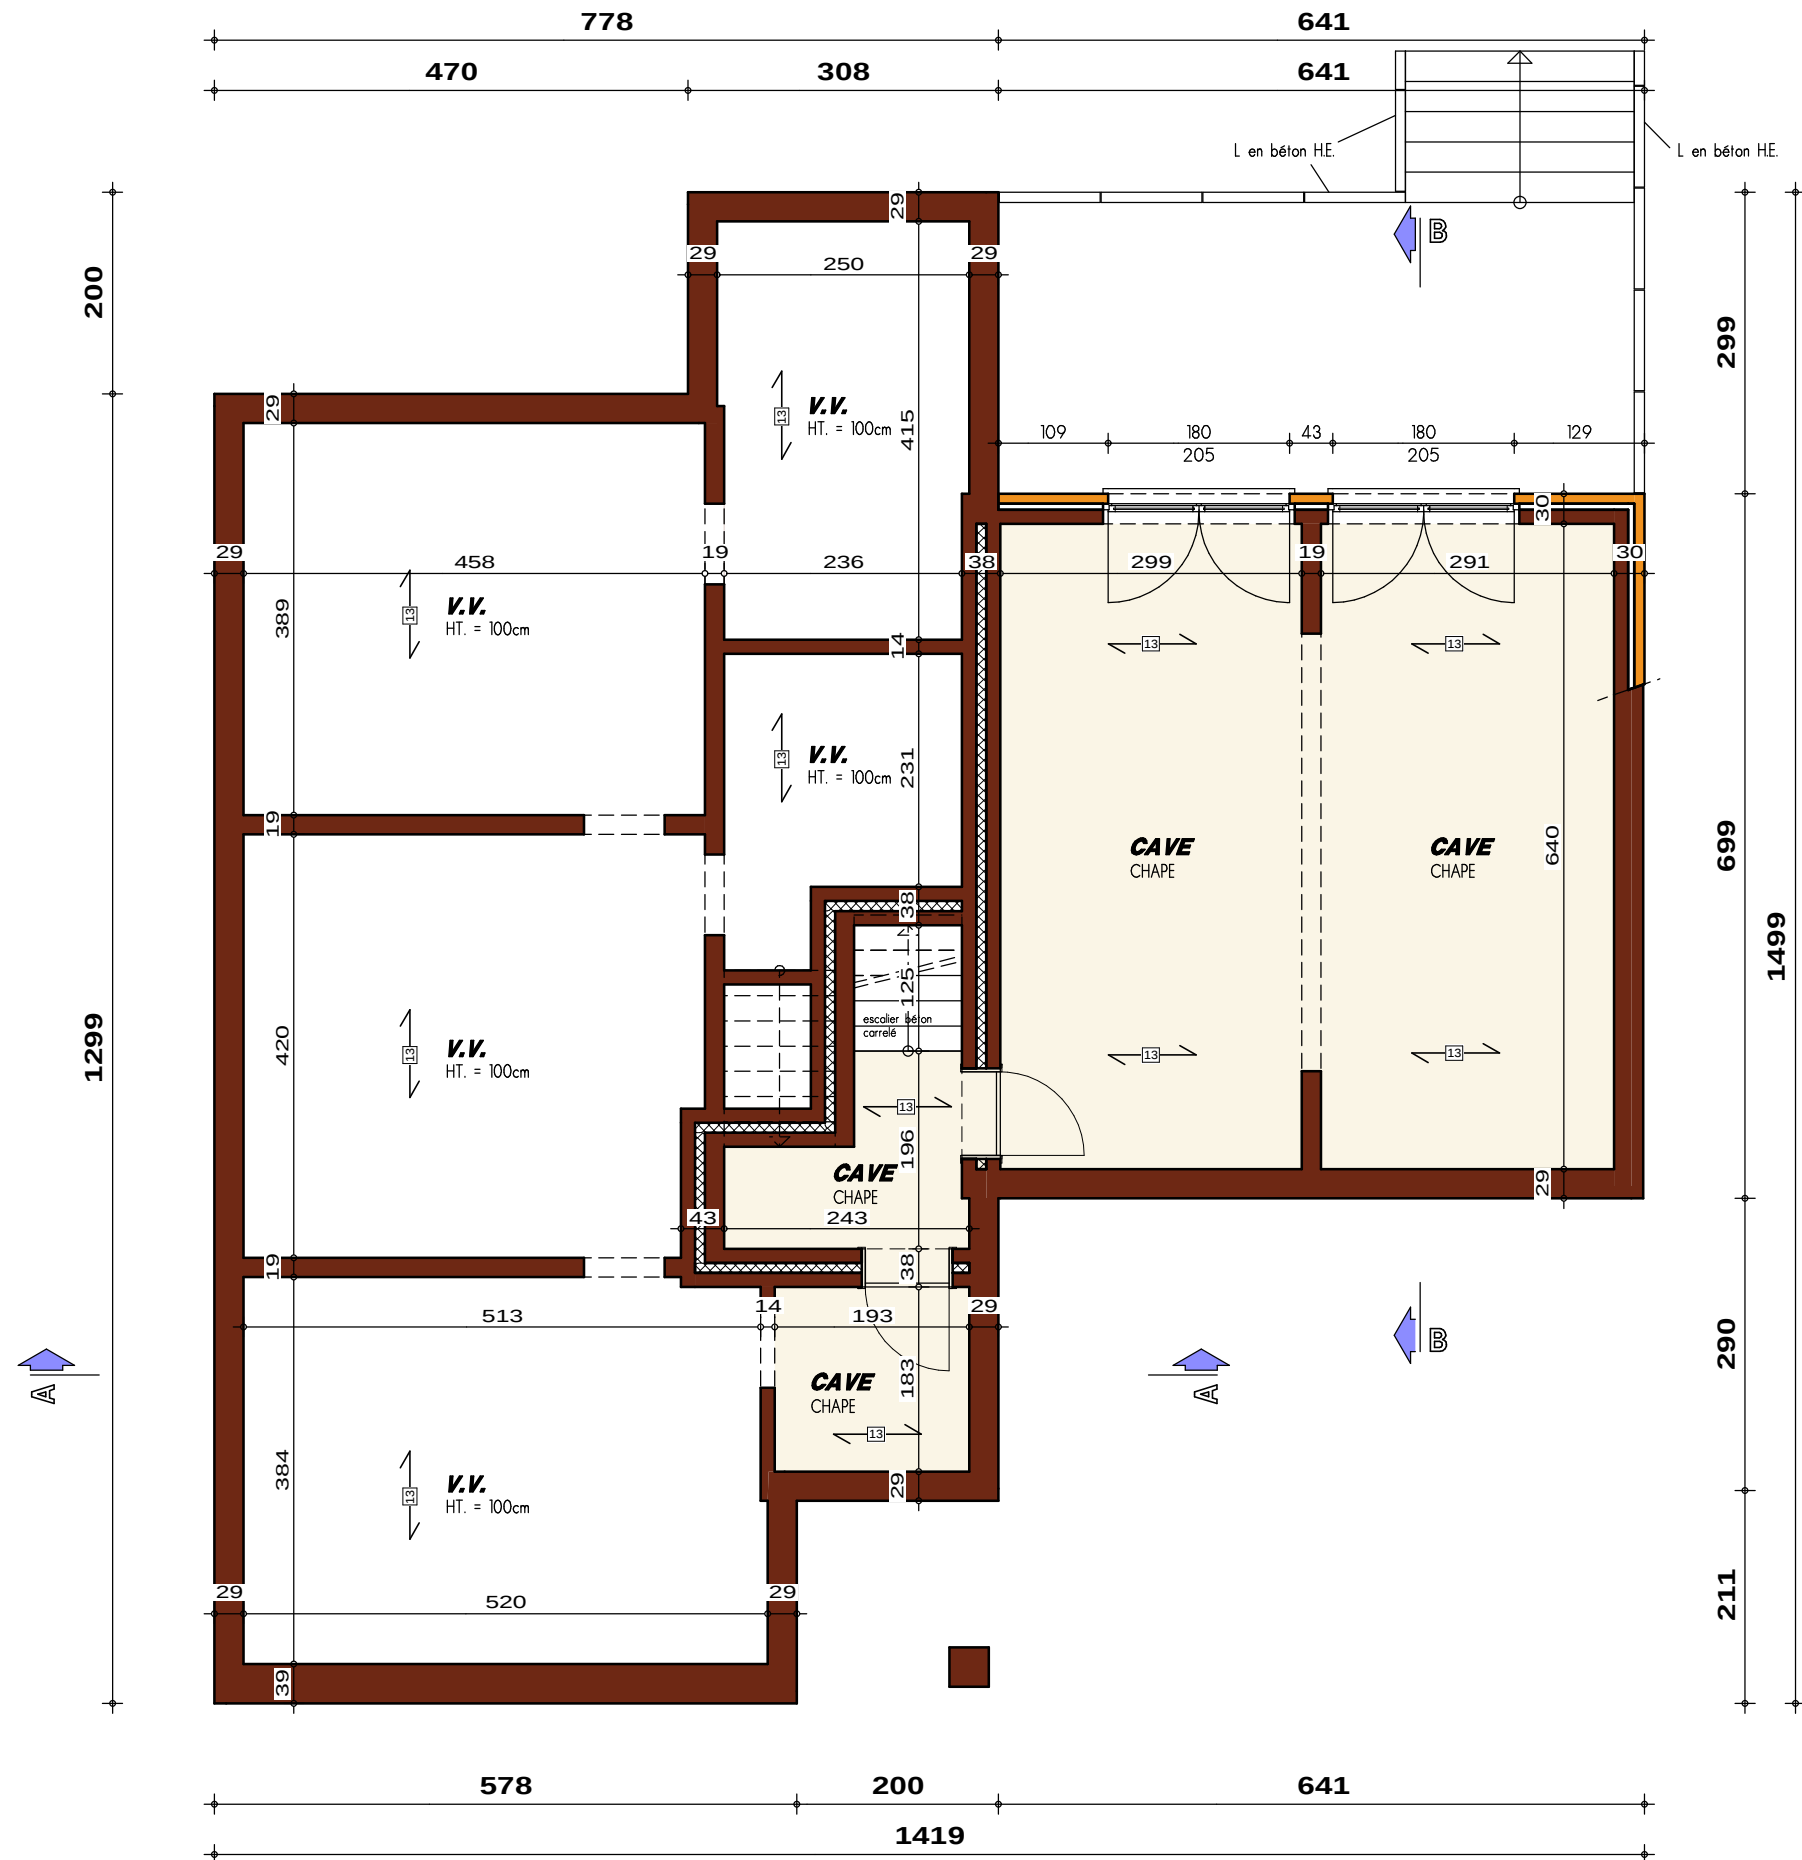

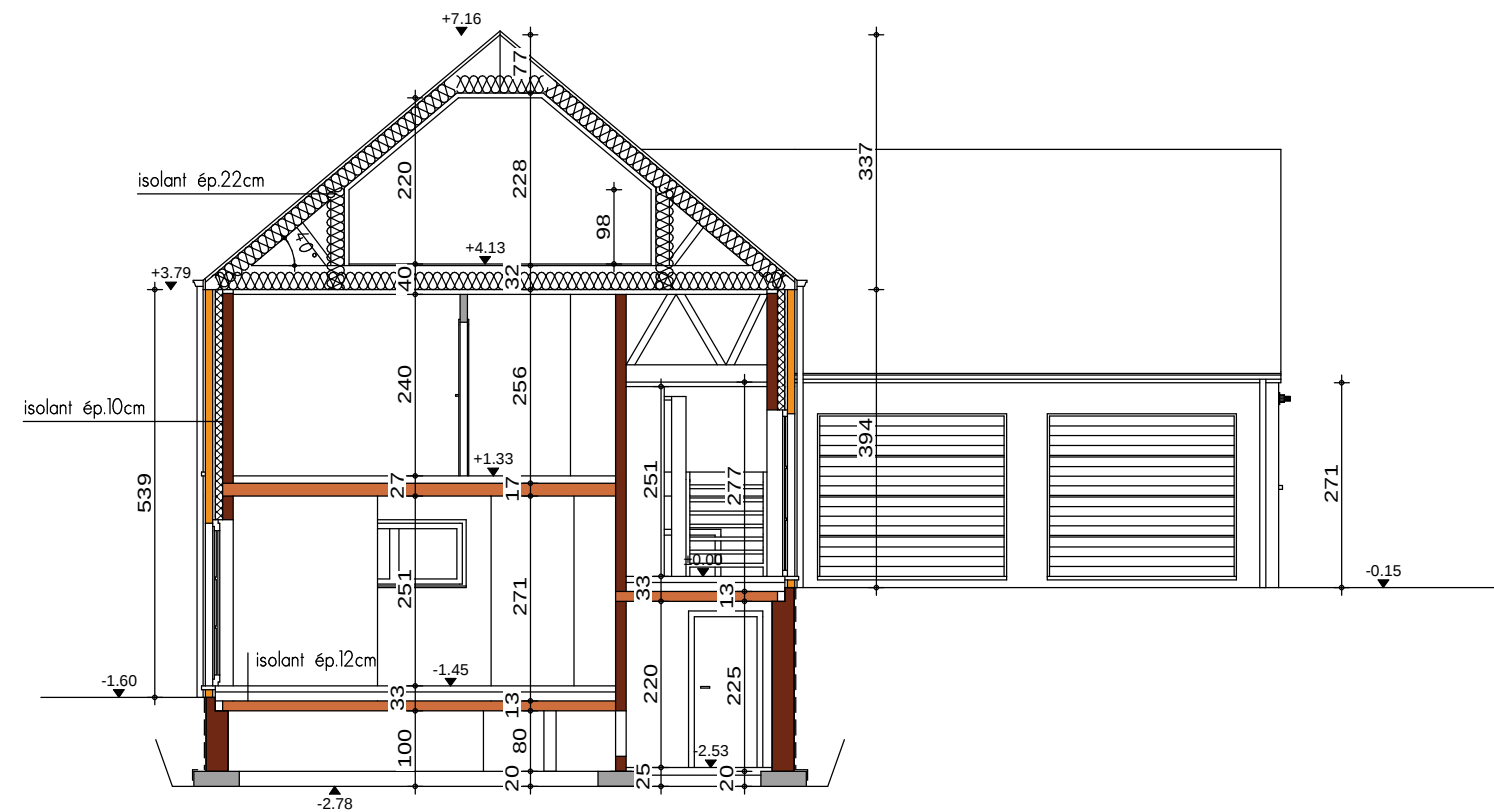


COUPE AA

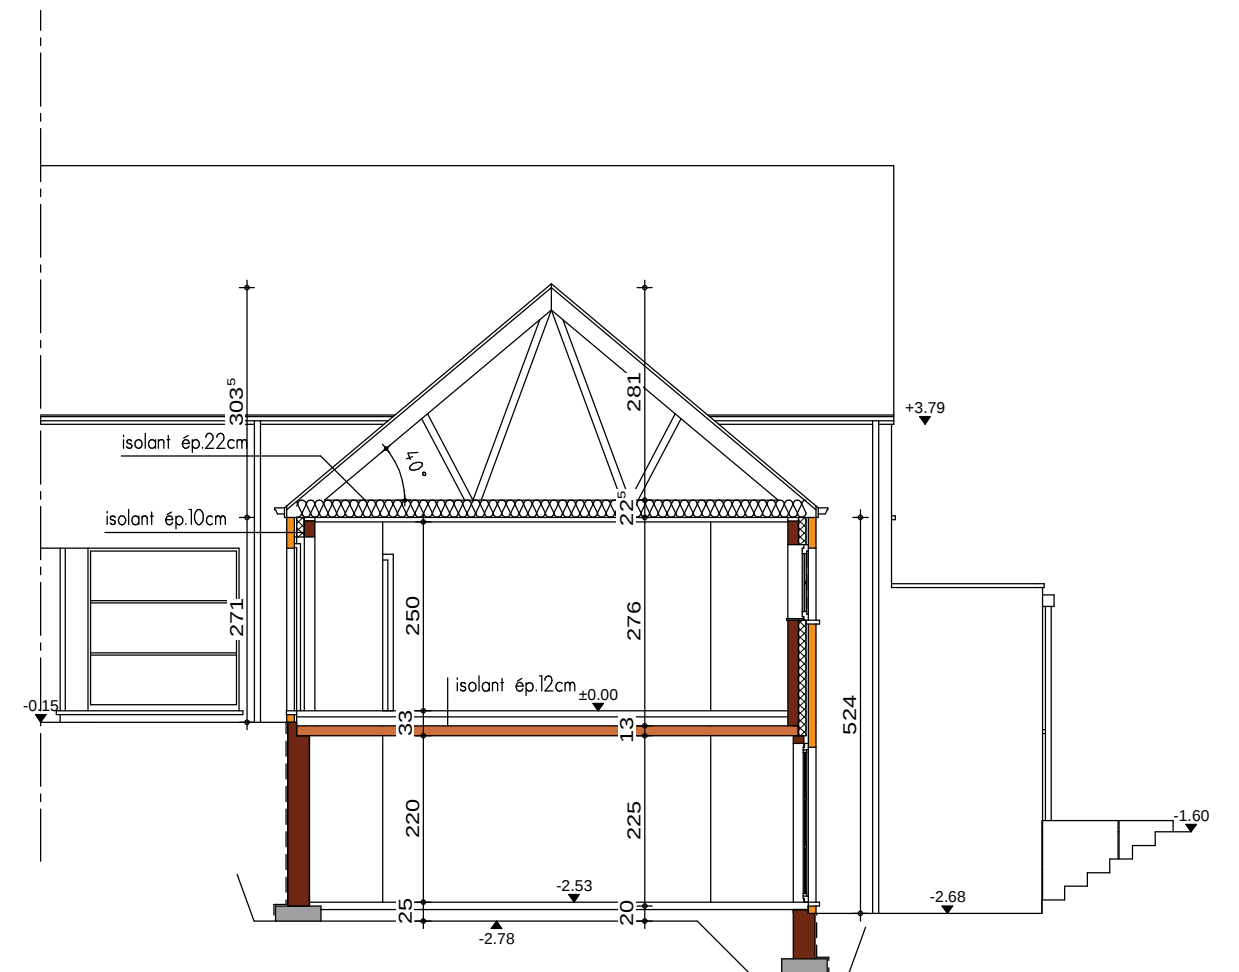

COUPE BB



PIGNON AVANT

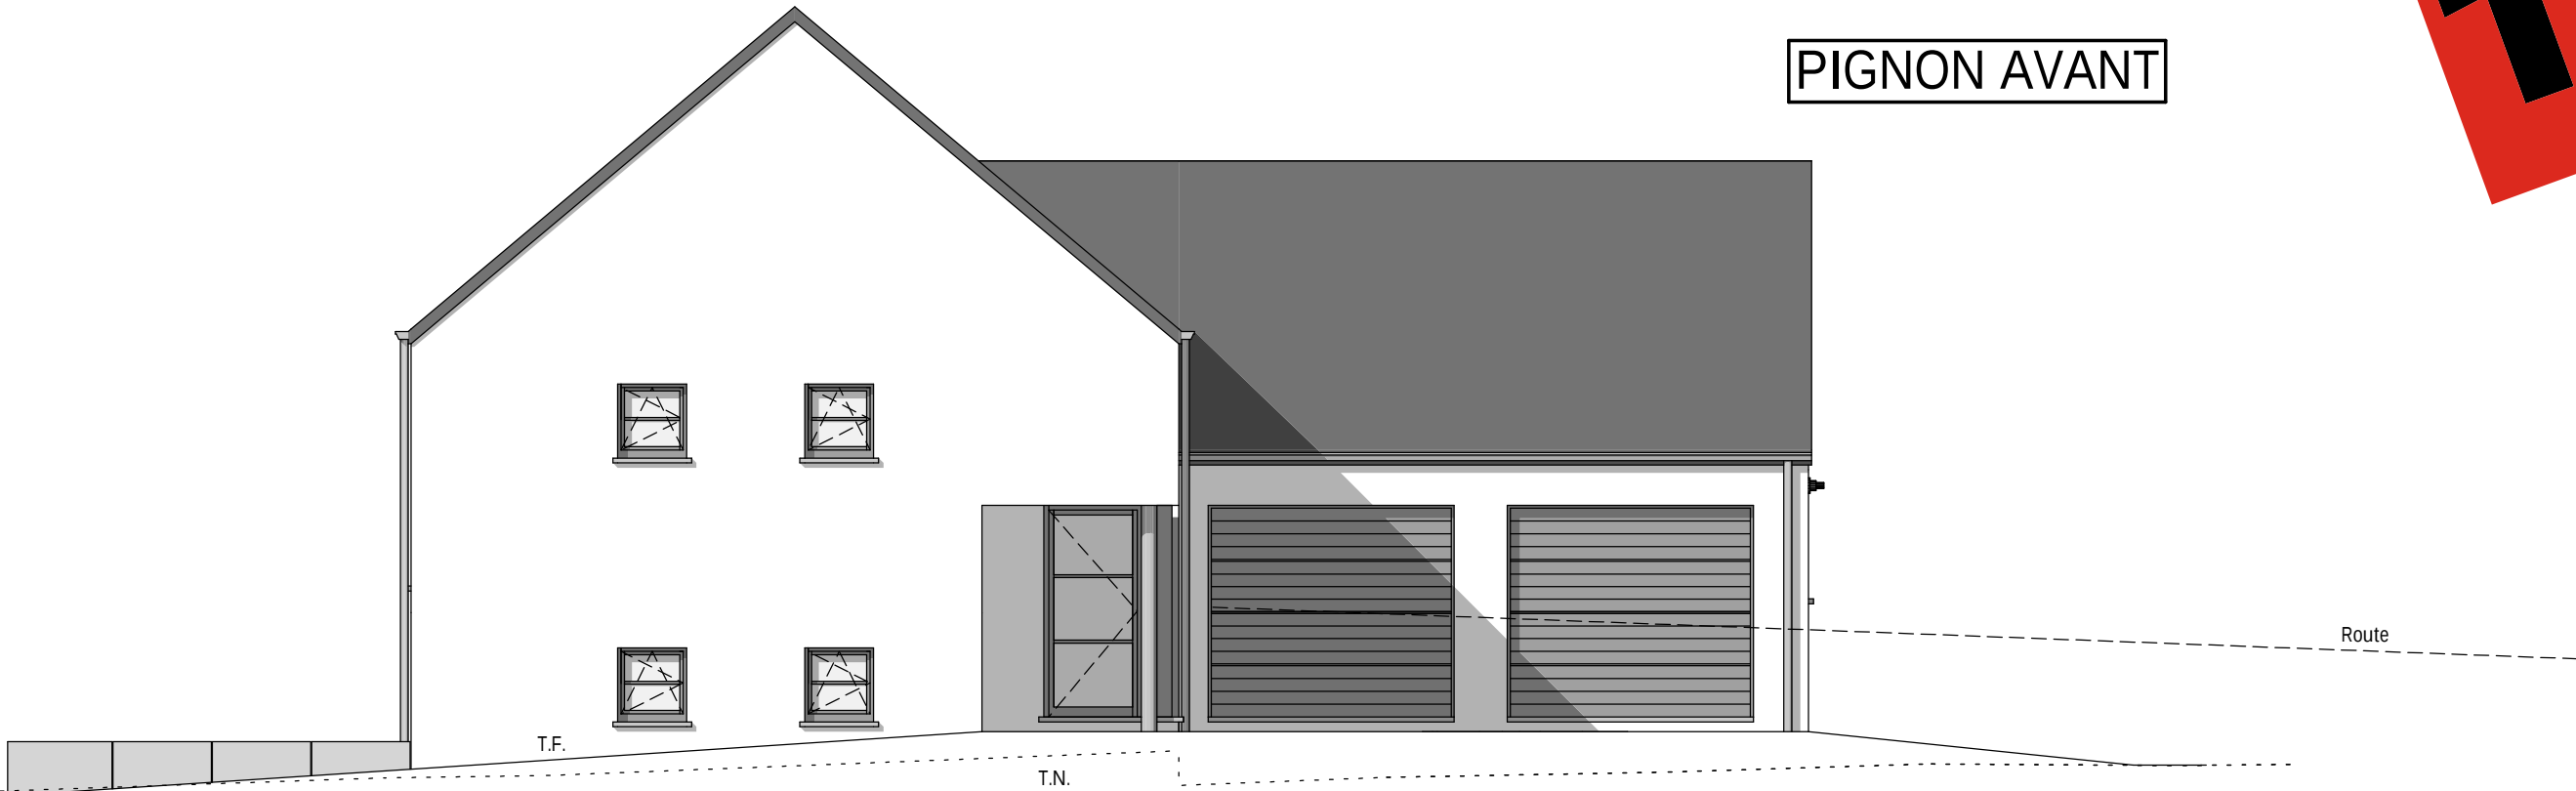

FACADE LATERALE DROITE



PIGNON ARRIERE



FACADE LATERALE GAUCHE

